

National Infrastructure Planning
Temple Quay House
2 The Square
Bristol
BS1 6PN

Date: 9 June 2022
Your ref: EN010103
Our ref: NESBITP\073687-010159
Direct: [REDACTED]
[REDACTED]

Sent via the Portal

To Whom It May Concern

Planning Act 2008 – Section 89 and The Infrastructure Planning (Examination Procedure) Rules 2010 – Rule 8

Application by Net Zero Teesside Power Limited and Net Zero North Sea Storage Limited for an Order Granting Development Consent for the Net Zero Teesside Project – EN010103

Deadline 2 Submission – Responses to ExQ1

Unique Reference: 20029938

This letter is sent on behalf of PD Teesport Limited ("PDL"), registered as an Interested Party for the above application, in response to the Rule 8 letter dated 19 May 2022

Please find attached to this letter PDL's response to the Examining Authority's Questions 1 in accordance with Deadline 2 of the Examination Timetable.

The responses within the table reflect the numbering used in the ExQ1 for ease of reference.

I trust that the above is clear however please do not hesitate to contact me should you have any queries.

Yours sincerely

Peter Nesbit

Peter Nesbit
Partner
For Eversheds Sutherland (International) LLP

lds_002\9766207\1\powerla

Eversheds Sutherland (International) LLP is a limited liability partnership, registered in England and Wales (number OC304065), registered office One Wood Street, London EC2V 7WS. Authorised and regulated by the Solicitors Regulation Authority. A list of the members' names and their professional qualifications is available for inspection at the above office.


Eversheds Sutherland (International) LLP is part of a global legal practice, operating through various separate and distinct legal entities under Eversheds Sutherland. For a full description of the structure and a list of offices, please visit www.eversheds-sutherland.com.

Responses to EXQ1

PD Teesport Limited

ExQ1	Question to:	Question	Response
CA.1.7	All Affected Persons (APs), including: CF Fertilisers UK Ltd Ineos Nitriles (UK) Ltd Ineos UK SNS Ltd PD Teesport Ltd	<p>A number of RRs and Additional Submissions (ASs) [including but not limited to RR-001, RR010, RR-012, RR-013, RR-014, RR-016, RR-017, RR-018, RR-019, RR-021, RR-022, RR-028, RR-030, RR-031, RR-032, RR-033, RR-034, RR-038 and AS-046] set out comments in relation to CA and TP.</p> <p>Over and above what has already been submitted in the RR's, are any APs aware of:</p> <ul style="list-style-type: none"> i) any reasonable alternatives to any CA or TP sought by the Applicant; or ii) any areas of land or rights that the Applicant is seeking the powers to acquire that they consider are not needed? 	PDT's strong preference would be for the applicant to negotiate appropriate rights, easements, leases and sub leases with relevant landowners in preference to seeking outright acquisition of land. For instance, plot 112 could be secured via a sublease from CATS, an alternative that the applicant should be required to demonstrate has been thoroughly pursued.
CA.1.8	Including: CF Fertilisers UK Ltd Ineos Nitriles (UK) Ltd Ineos UK SNS Ltd PD Teesport Ltd	<p>A number of APs in their RRs and ASs [including but not limited to RR-001, RR-010, RR-012, RR-013, RR-014, RR-016, RR-017, RR-018, RR-019, RR-021, RR-022, RR-028, RR-030, RR-031, RR-032, RR-033, RR-034, RR-038 and AS-046] set out comments in relation to CA and TP however in numerous instances it is unclear where their operations or rights are located.</p> <p>Please could the APs listed and any others who have commented:</p> <ul style="list-style-type: none"> i) supply a plan, overlaid with the NZT Order land, showing the location of their operations and plots affected; and ii) where possible, identify the general use of each affected plot. 	<p>The Port's jurisdiction and operational areas that may be affected by the proposed DCO proposals extend beyond the order limits (for instance access points to Redcar Bulk Terminal and South Gare). We provide a link below to the river map which is annotated with the various operations of the port.</p>  <p>We also attach drawings showing the infrastructure located within or in the vicinity of plots 142a, 142b, 158a, 166a, 166b, 171a, 171b, 176a, 176b, 183a, 184a, 185a, 191a and 191b (Seal Sands Service Plans). This has been provided to the applicant with a request that it demonstrates that any proposed operations or works on this land fully address and contemplate the sensitive nature of the existing infrastructure. It is important that the applicant demonstrates that risk assessment and safety planning has been undertaken for all activities proposed.</p>
CA.1.20	PD Teesport Limited The Applicants	<p>RR-033 refers to PD Teesport's status as a harbour authority and statutory undertaker, works to the Northern Gateway Container Terminal and access to South Gare break amongst other matters.</p> <p>Could PD Teesport Limited:</p> <ul style="list-style-type: none"> i) Provide details of the Northern Gateway Container terminal – a location plan and approved layout plans, and an update on commencement of works; ii) Clarify why you consider the acquisition of plot 112 is unnecessary and identify the alternative vacant plot of land, with an explanation of why this would be preferable; iii) Provide reasoning as to why the Protective Provisions for PD Teesport set out in part 13 of Schedule 12 of the dDCO are unsuitable and provide an alternative wording and/or an update of any discussions with the Applicants on this matter; and iv) Confirm if there are any revisions to your comments regarding plots 224-225 following the changes submitted on 28 April. <p>Also see question CA.1.8.</p> <p>Can the Applicants:</p> <ul style="list-style-type: none"> i) Clarify the situation regarding the rights of access to Redcar Bulk Terminal, given that PD Teesport state at paragraph 2.16 that they appear not to have been recorded in the BoR 	<ul style="list-style-type: none"> i) The planning permission for the project has been implemented. A masterplan of the project is attached with reference 9T3867/PLN/1000-P2. ii) It is now proposed that the applicant moves forward by taking a sublease from CATS (see response to CA.1.7 above) iii) The drafting of the protective provisions has moved on significantly since the draft presented to the ExA in May. The previous draft: <ul style="list-style-type: none"> a) Did not adequately protect PDT operations outside the order limits, but still affected by works within the order limits. b) Did not adequately define the affected accessways and roads. c) Included unnecessary cooperation provisions, in light of the removal of plots which affected the Northern Gateway Container Terminal. d) Did not include a suitably broad indemnity provision. <p>It is suggested that the revised wording of the PPs should be shared by the applicant once agreed.</p> <p>With regard to plots 224-225, PDT welcomes their removal from the order land. This avoids any physical overlap between the main development sites.</p> <p>Whilst addressed to the applicant, PDT would be happy to support in the identification of its rights of access to the Redcar Bulk Terminal if that would assist. It would invite the applicant to contact it directly.</p>

SET.1.5	<p>MMO BSAC 43 Teesside 43 PD Teesport Maritime Coastguard Agency The Corporation of Trinity House of Deptford Strand</p>	<p>Paragraphs 20.4.26 to 20.5.7 and 20.6.29 to 20.6.41 of ES Chapter 20 [APP-102] and the Navigational Risk Assessment at Appendix 20B [APP-341 to APP-343] set out the marine baseline and risk assessments for marine users.</p> <p>Identified parties are asked:</p> <ul style="list-style-type: none"> i) Whether or not the scope of the assessments is appropriate; and ii) If not, what further assessment is required to address any outstanding concerns regarding marine users? 	<p>This query has been raised with the Harbour Master and we shall respond as soon as a response is received.</p>
TT.1.12	<p>Applicants PD Ports</p>	<p>Paragraph 5.3.94 of the ES [APP-087] states that it is assumed that PD Ports, as the Port Authority could adopt Ships Agency and take responsibility for the transport and delivery of abnormal indivisible loads (including navigational risk) through existing port procedures.</p> <p>Has there been any discussion between the parties on this matter? If agreement is reached, how would this be secured? If agreement is not reached what are the implications?</p>	<p>PDT is not aware that any detailed discussions have taken place. It will of course gladly assist with any enquiry made.</p>

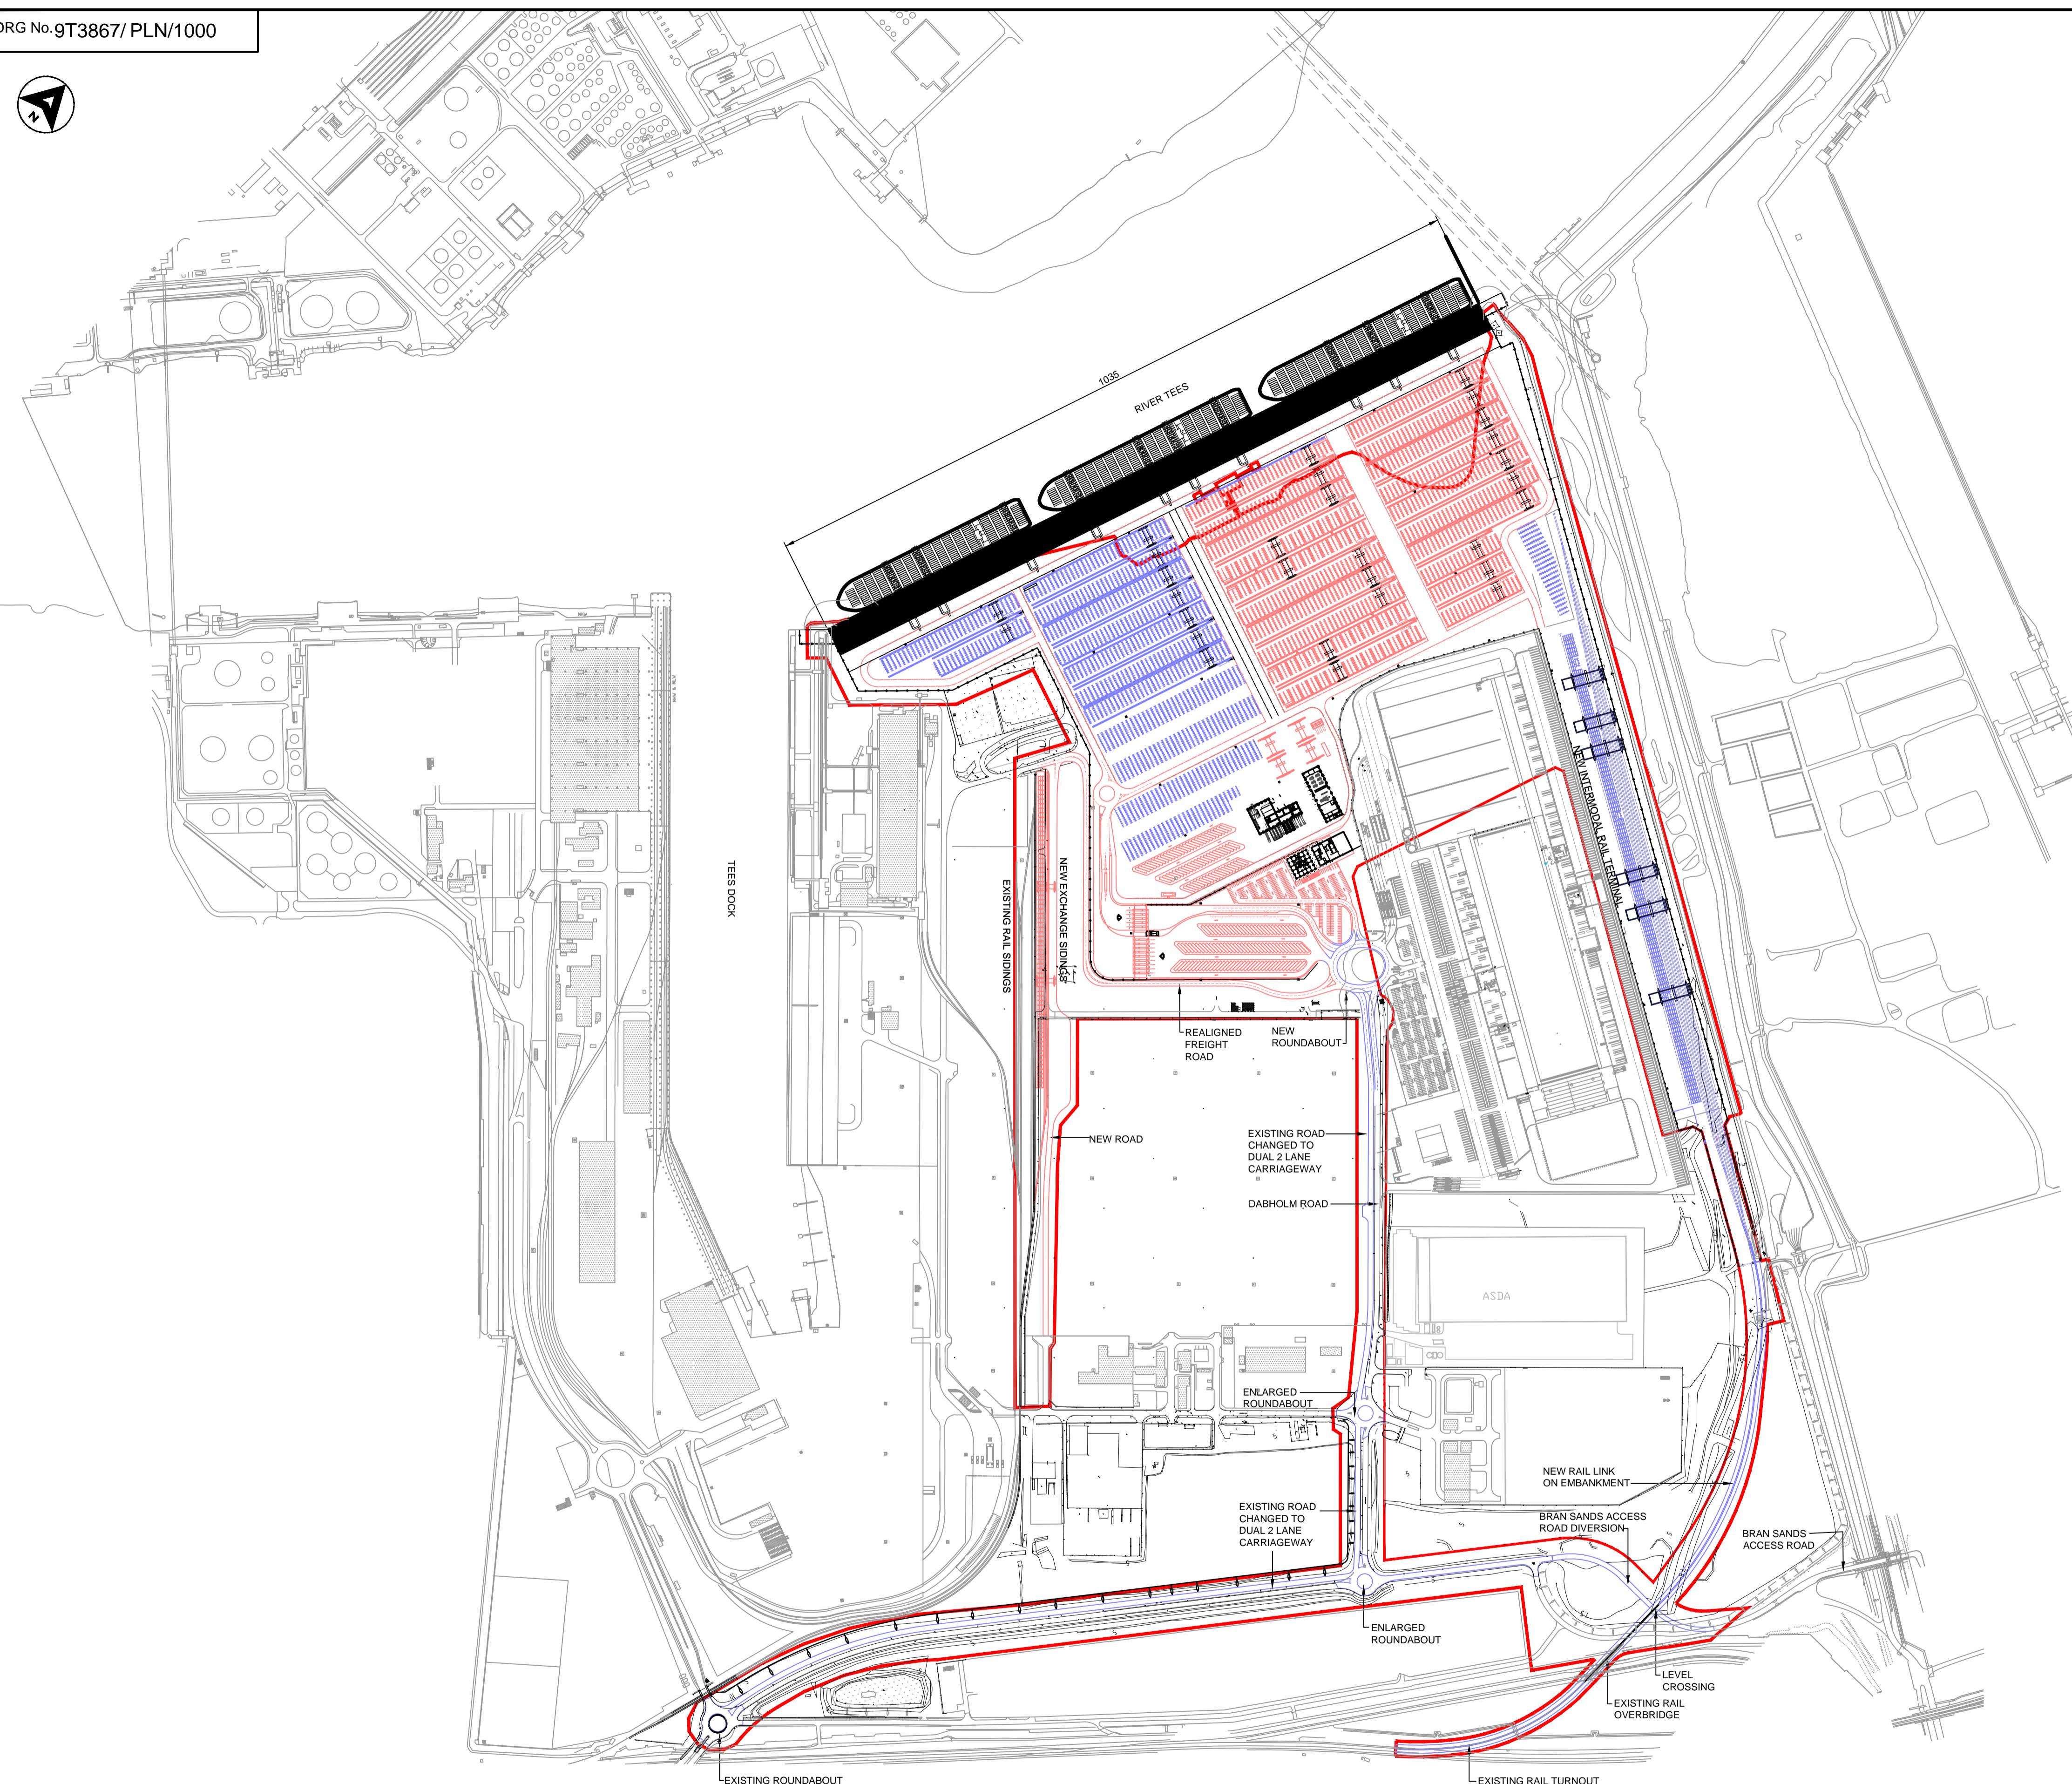

NOTES
1. PHASE 1 WORKS SHOWN IN RED.
2. PHASE 2 WORKS SHOWN IN BLUE.

This drawing supersedes drawing
No. 9R1055/PA/1000 Rev. 4.

P2	21.05.12	Issued for Planning Submission	CH	RP	RP
P1	11.05.12	Issued for Planning Submission	RAS	MAM	RP
REV	DATE	DESCRIPTION	BY	CHK	APP

REVISIONS

PD TEESPORT

PROJECT

THE NORTHERN GATEWAY

TITLE


MASTER PLAN LAYOUT
PHASE 2 PROGRAMME

A COMPANY OF
ROYAL HASKONING


HASKONING UK LTD
MARITIME & WATERWAYS
Marlborough House
Marlborough Crescent
Newcastle Upon Tyne NE1
+44 (0)191 2111300
+44 (0)191 2111313
Fax
E-mail
www.royalhaskoning.com
Internet

DRAWN	RAS	CHECKED	PASSED
DATE	25.04.12	CLIENTS REF.	9T3867
SCALE AT A1	1:5000	AUTOCAD REF.	9T3867

DRAWING No. 9T3867/PLN/1000
REVISION P2
© Haskoning UK Ltd

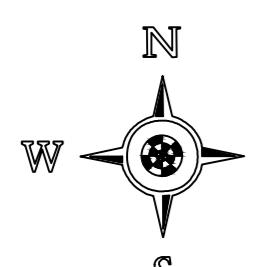

0 100 200 300 400 500 600M



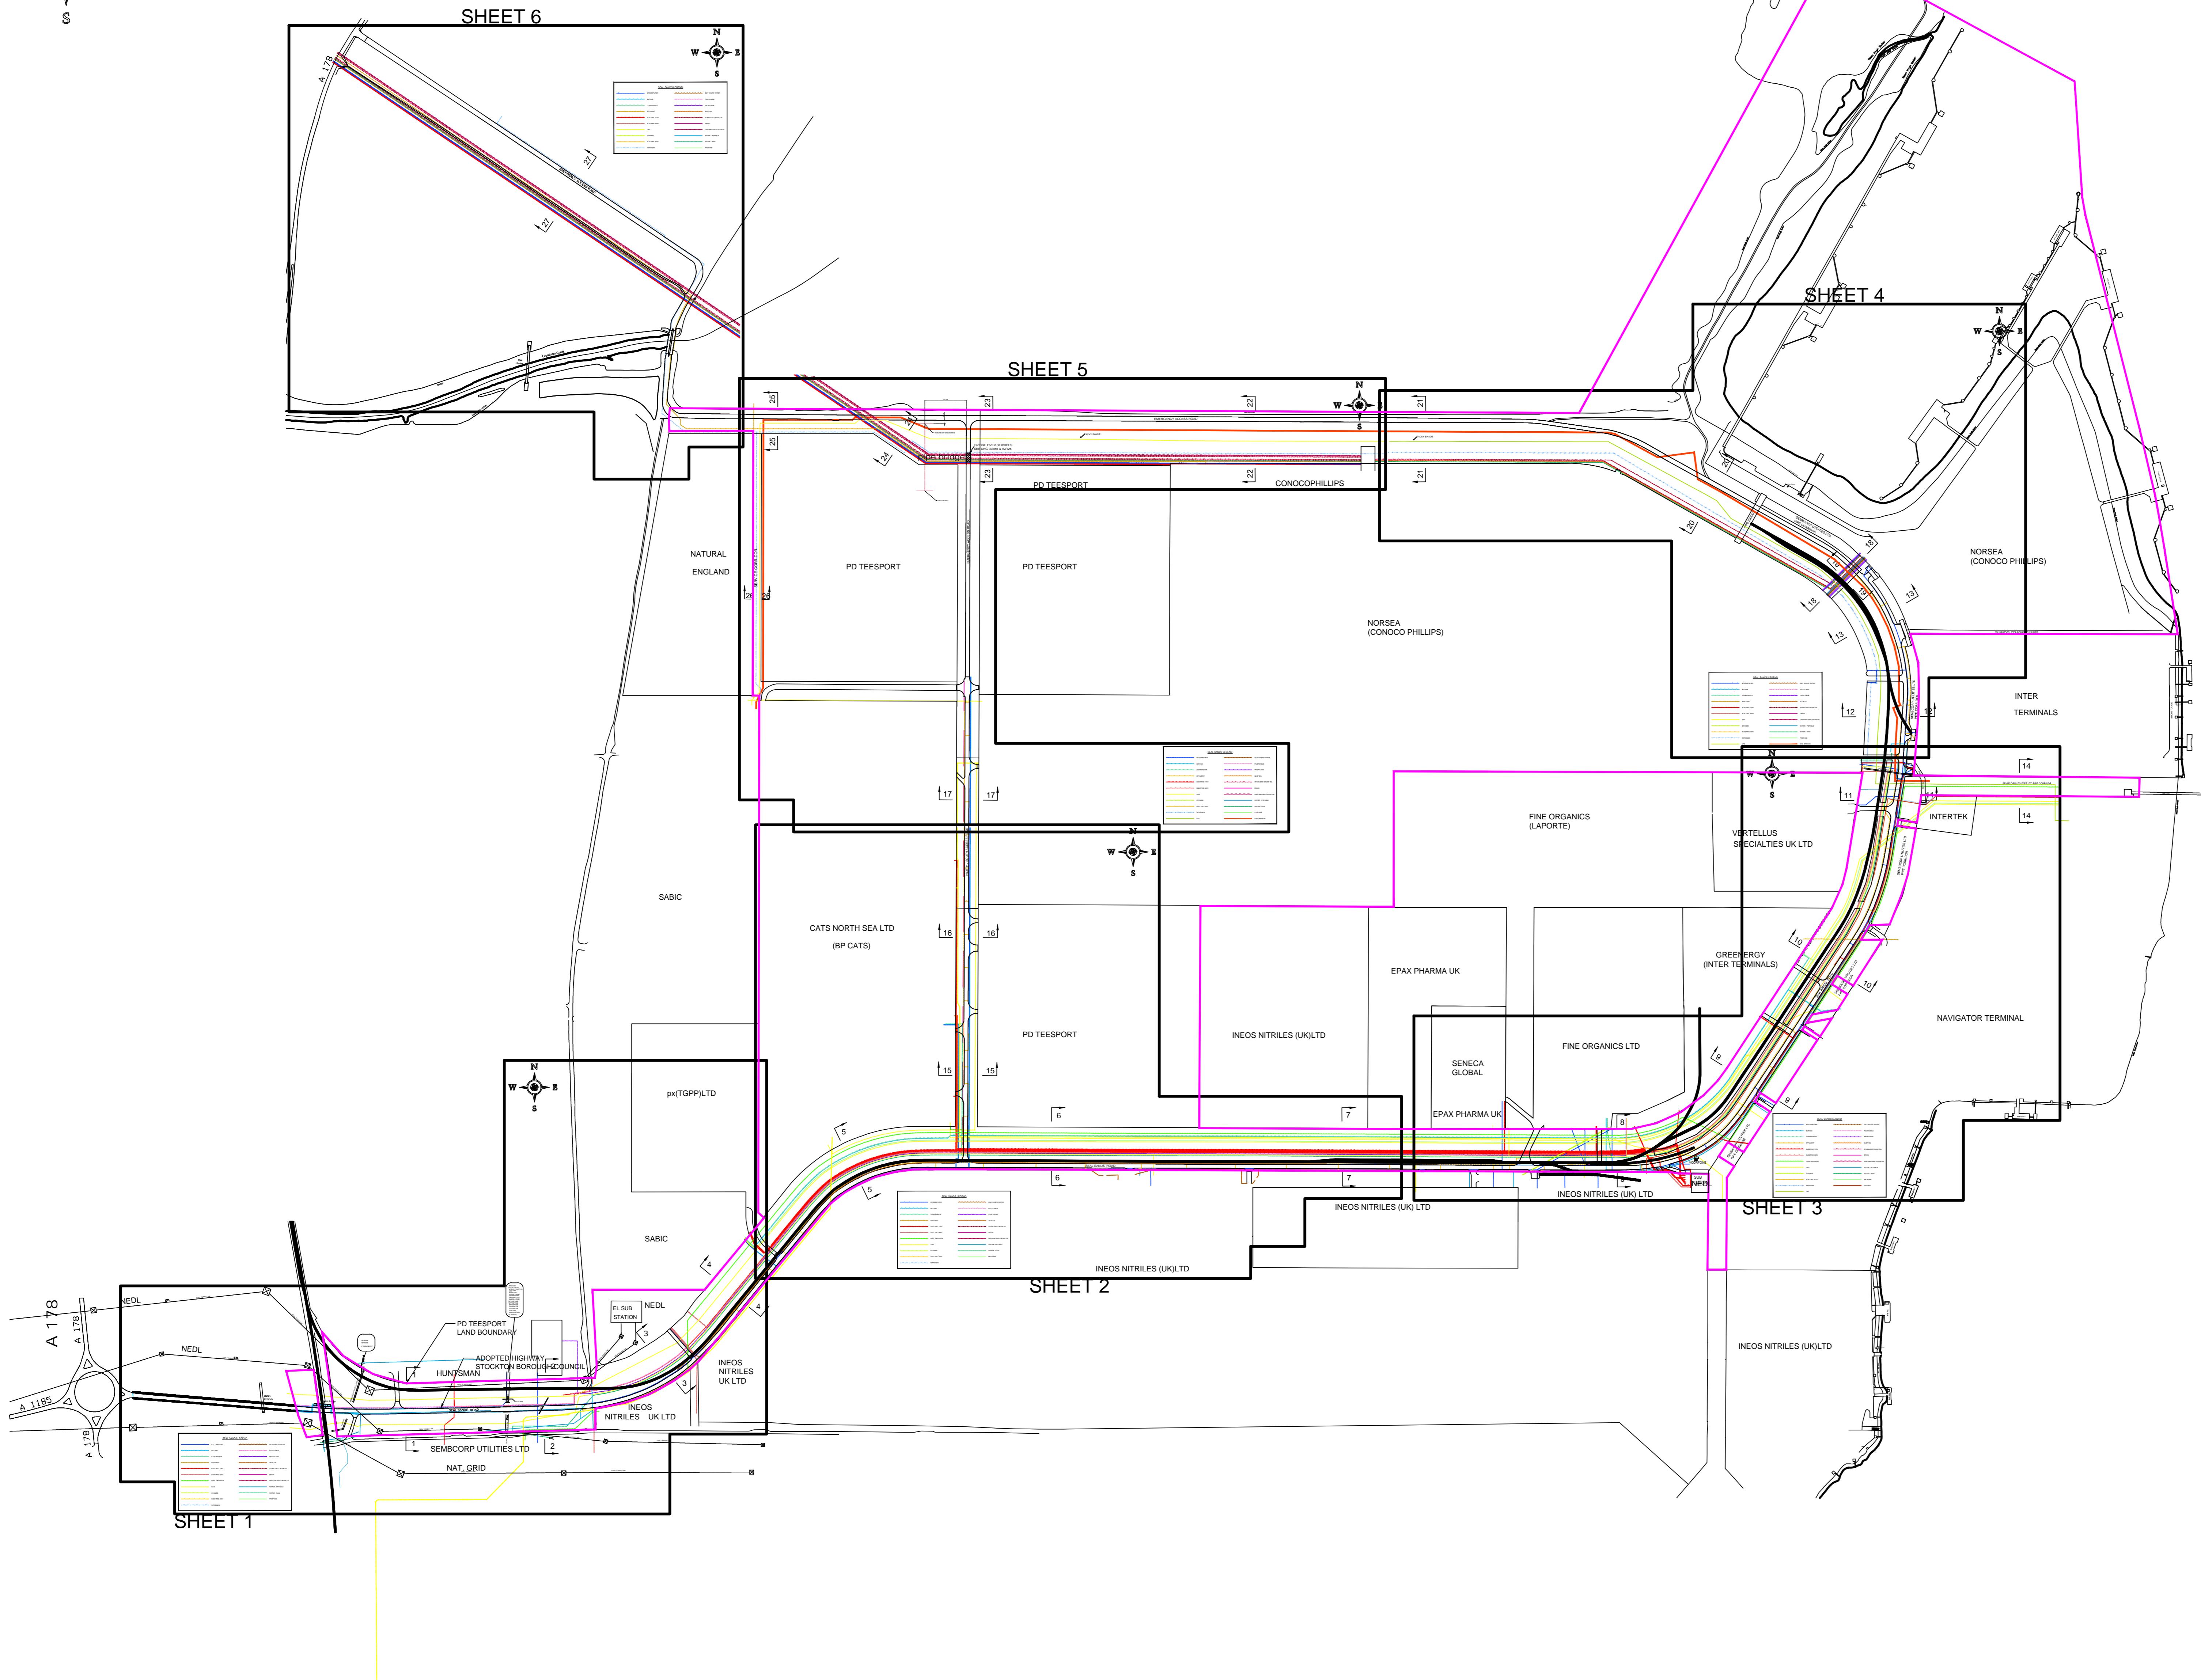


0	-	-	-	-
REVISION	DESCRIPTION	DRAWN BY	CHECKED BY	DATE
PD TEESPORT				
PROJECT				
LOCATION SEAL SANDS				
TITLE SEAL SANDS SERVICES KEY PLAN				
STATUS	DRAWN	DATE	CHECKED	DATE
PRELIMINARY	-	-	-	-
SCALE @ A0 1:5000				
DRAWING No. REVISION No.				
SEAL SANDS SERVICE PLAN				


NOTE:
THE SERVICES SHOWN ON THIS DRAWING ARE INDICATIVE AND FOR GUIDANCE ONLY. THE EXACT LOCATION OF ANY SERVICES MUST BE OBTAINED IN ACCORDANCE WITH THE HEALTH AND SAFETY AT WORKS REGULATIONS AND THE APPROPRIATE CODE GS 6. FURTHER INFORMATION MAY BE PROVIDED BY THE RESPECTIVE UTILITY COMPANY OR OWNER OF THE PIPELINE OR CABLE.
PERSONS USING THIS INFORMATION ARE REMINDED THAT IT IS THEIR RESPONSIBILITY TO EXECUTE WORKS SAFELY TO AVOID DAMAGE TO THESE SERVICES OR APPARATUS AND TO INFORM THE RESPECTIVE OWNER IMMEDIATELY FOR FURTHER ADVICE OR ASSISTANCE IF REQUIRED.

PROJECT OFFICE
VULCAN STREET
MIDDLESBROUGH
TS2 1JZ
TEL 01642 877000
FAX 01642 877140


px(TGPP)LTD

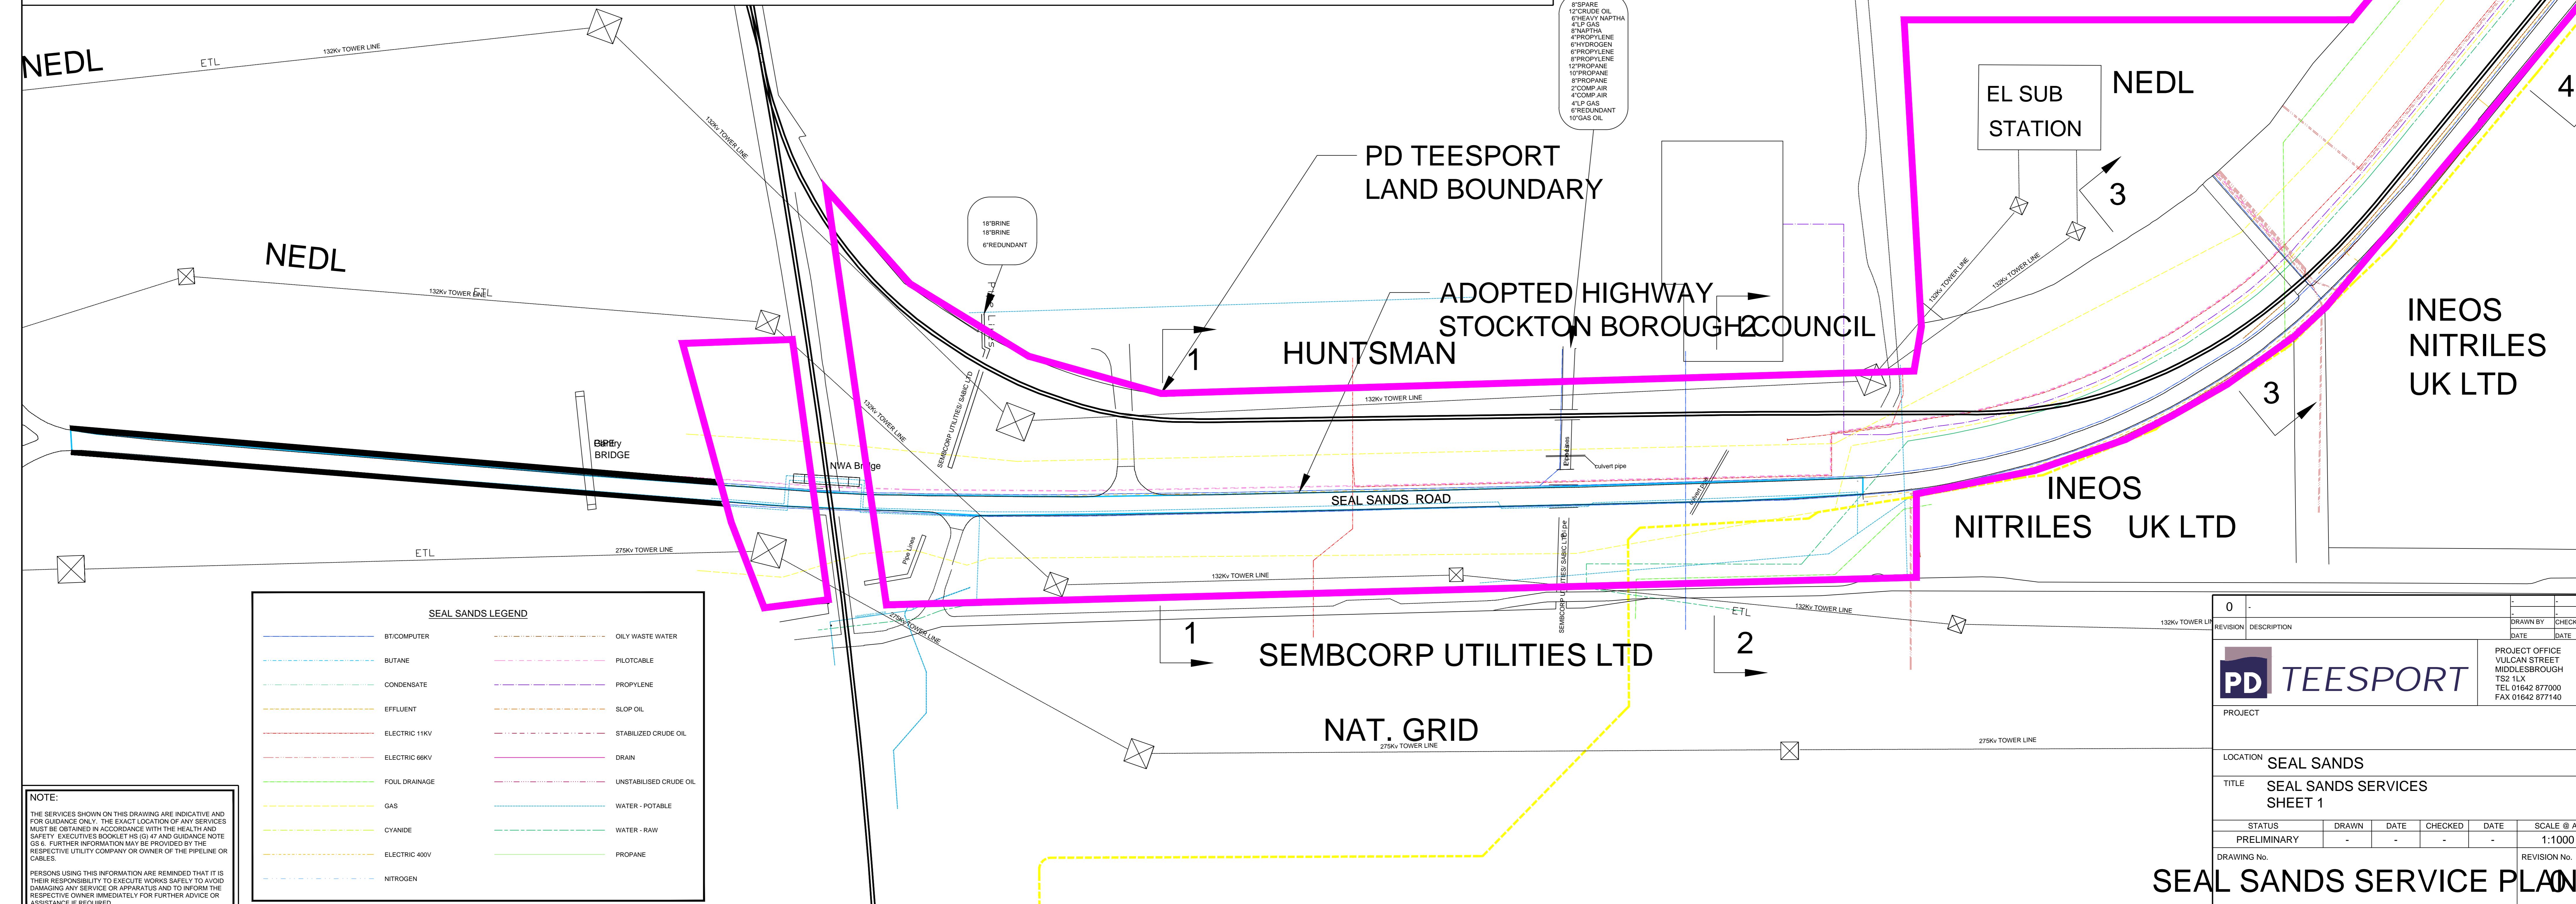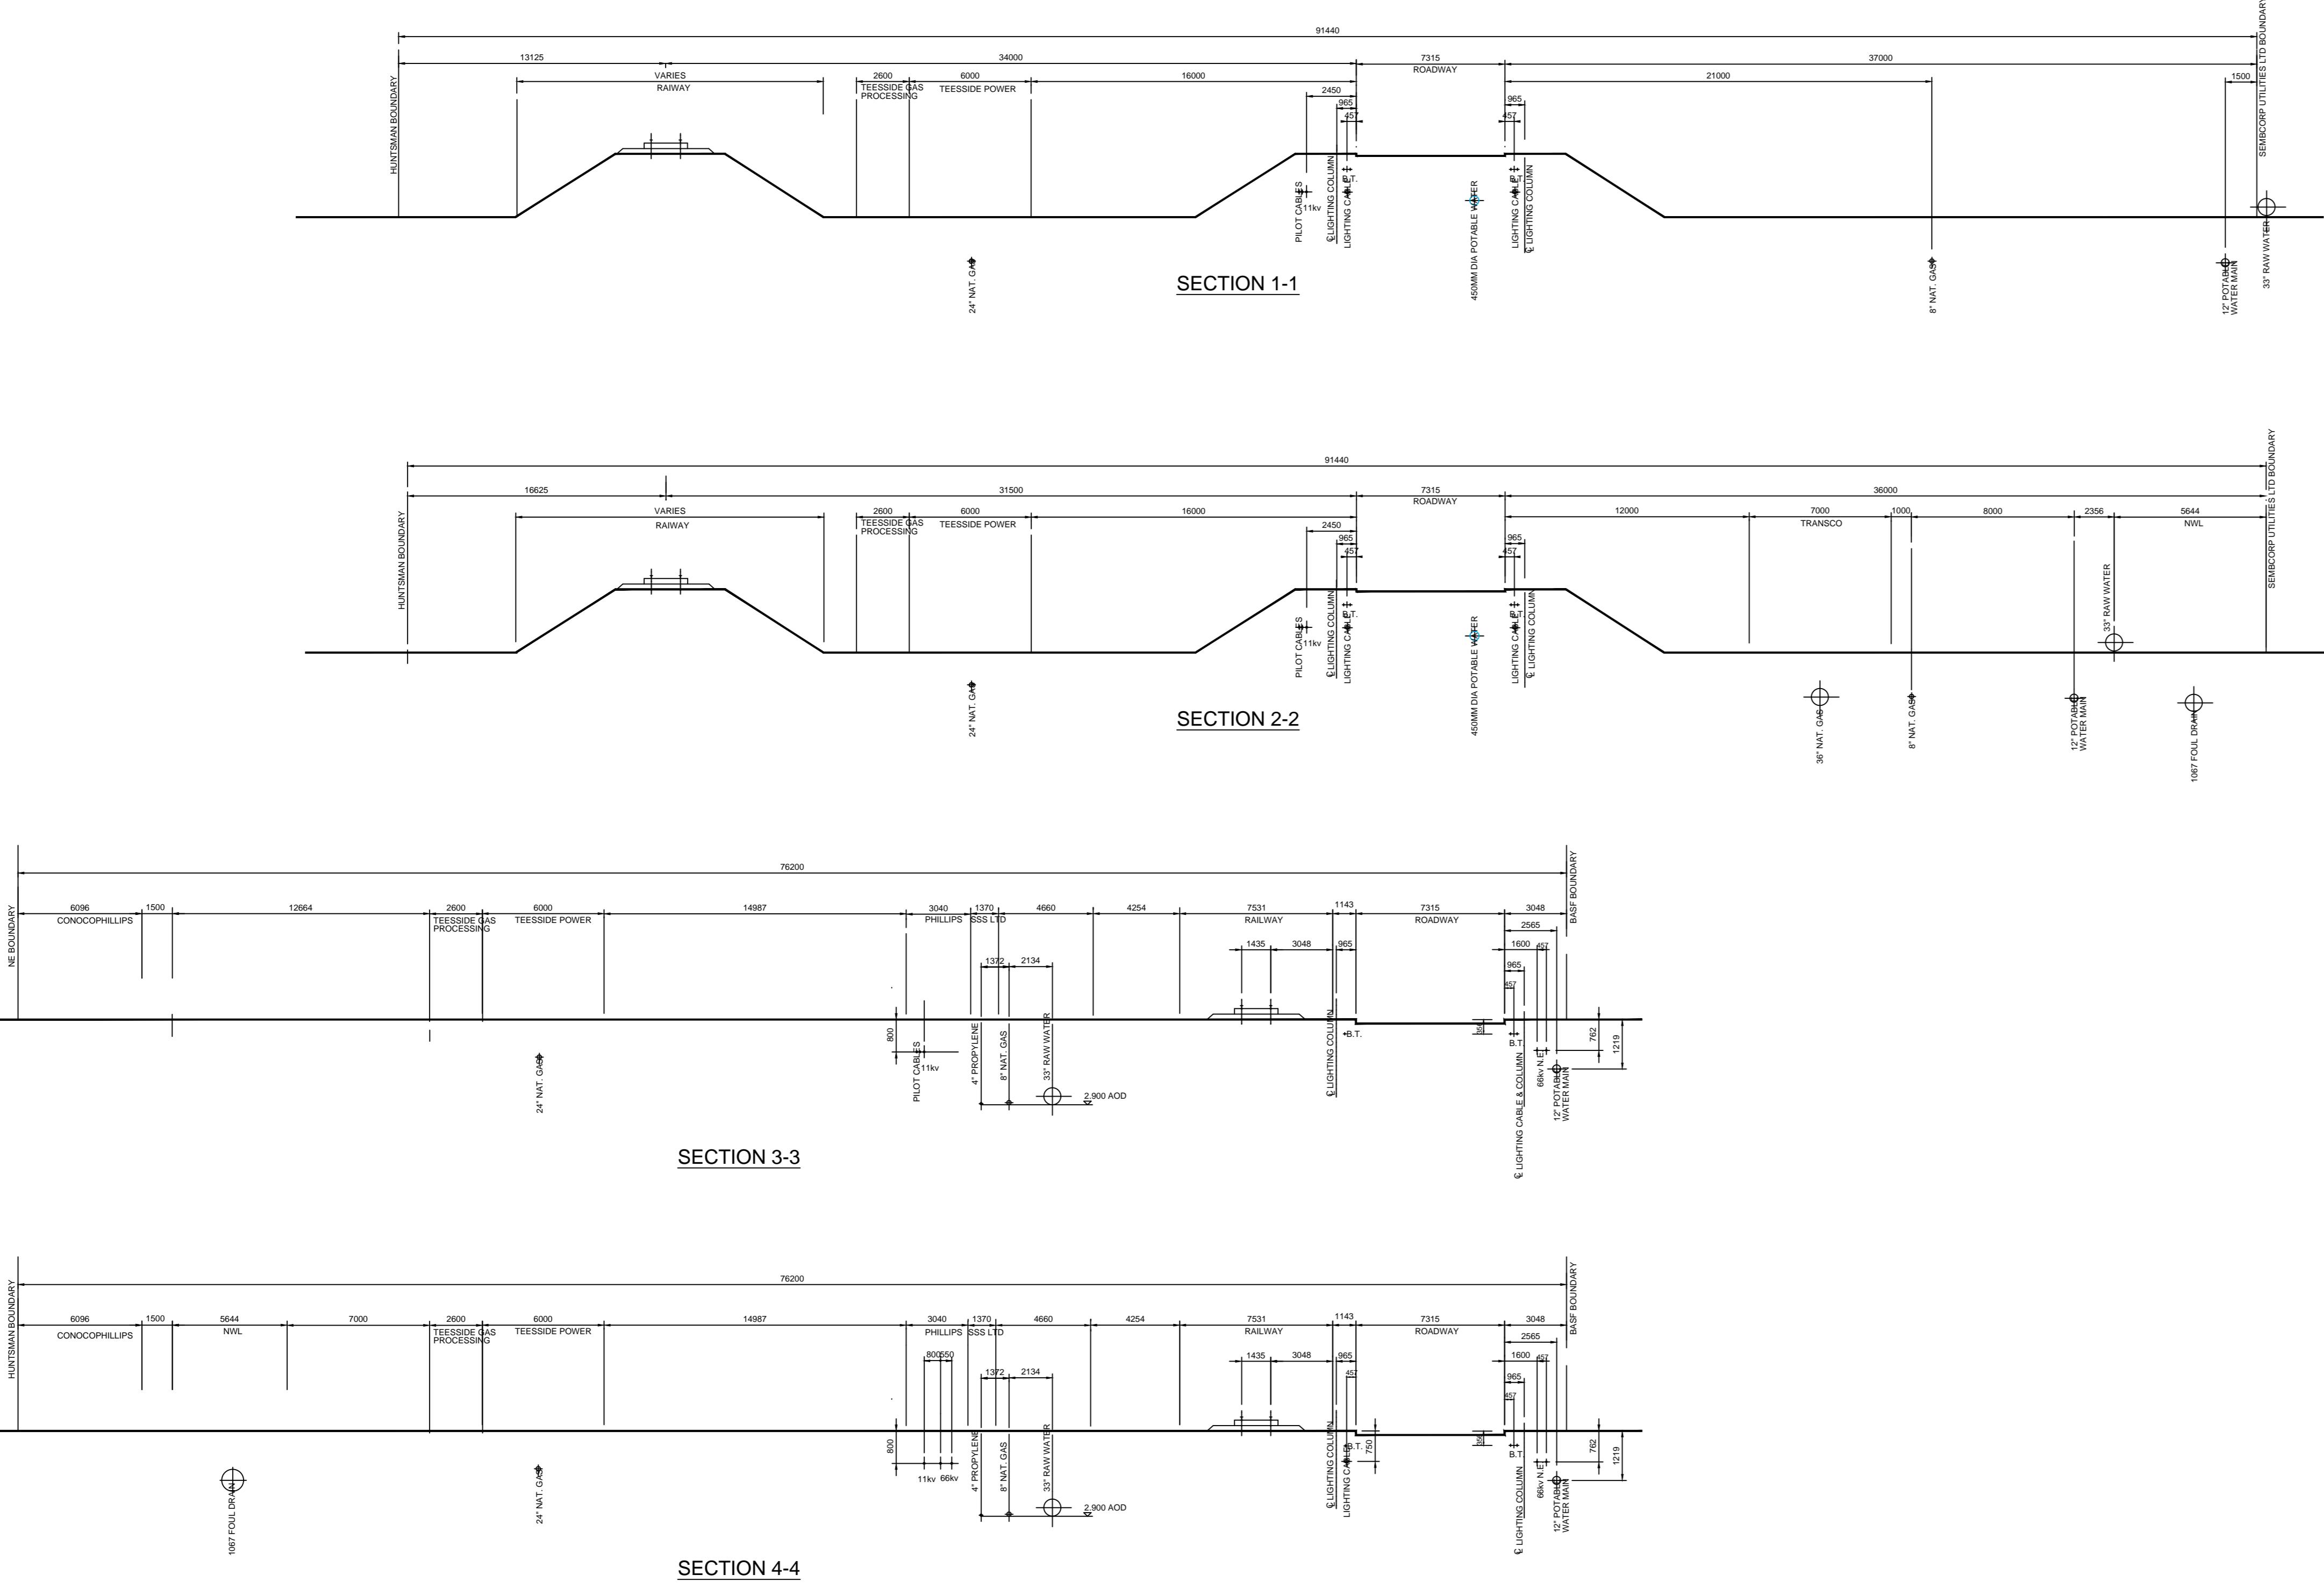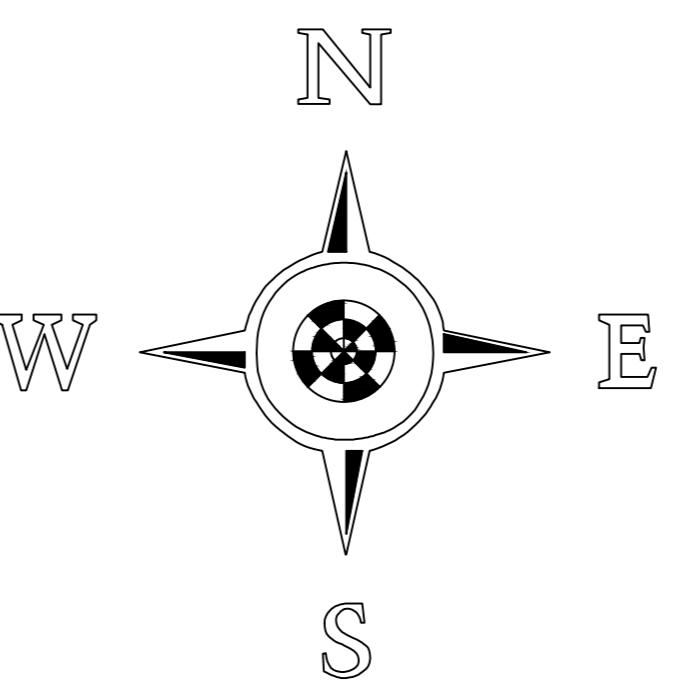


CATS NORTH SEA LTD
(BP CATS)

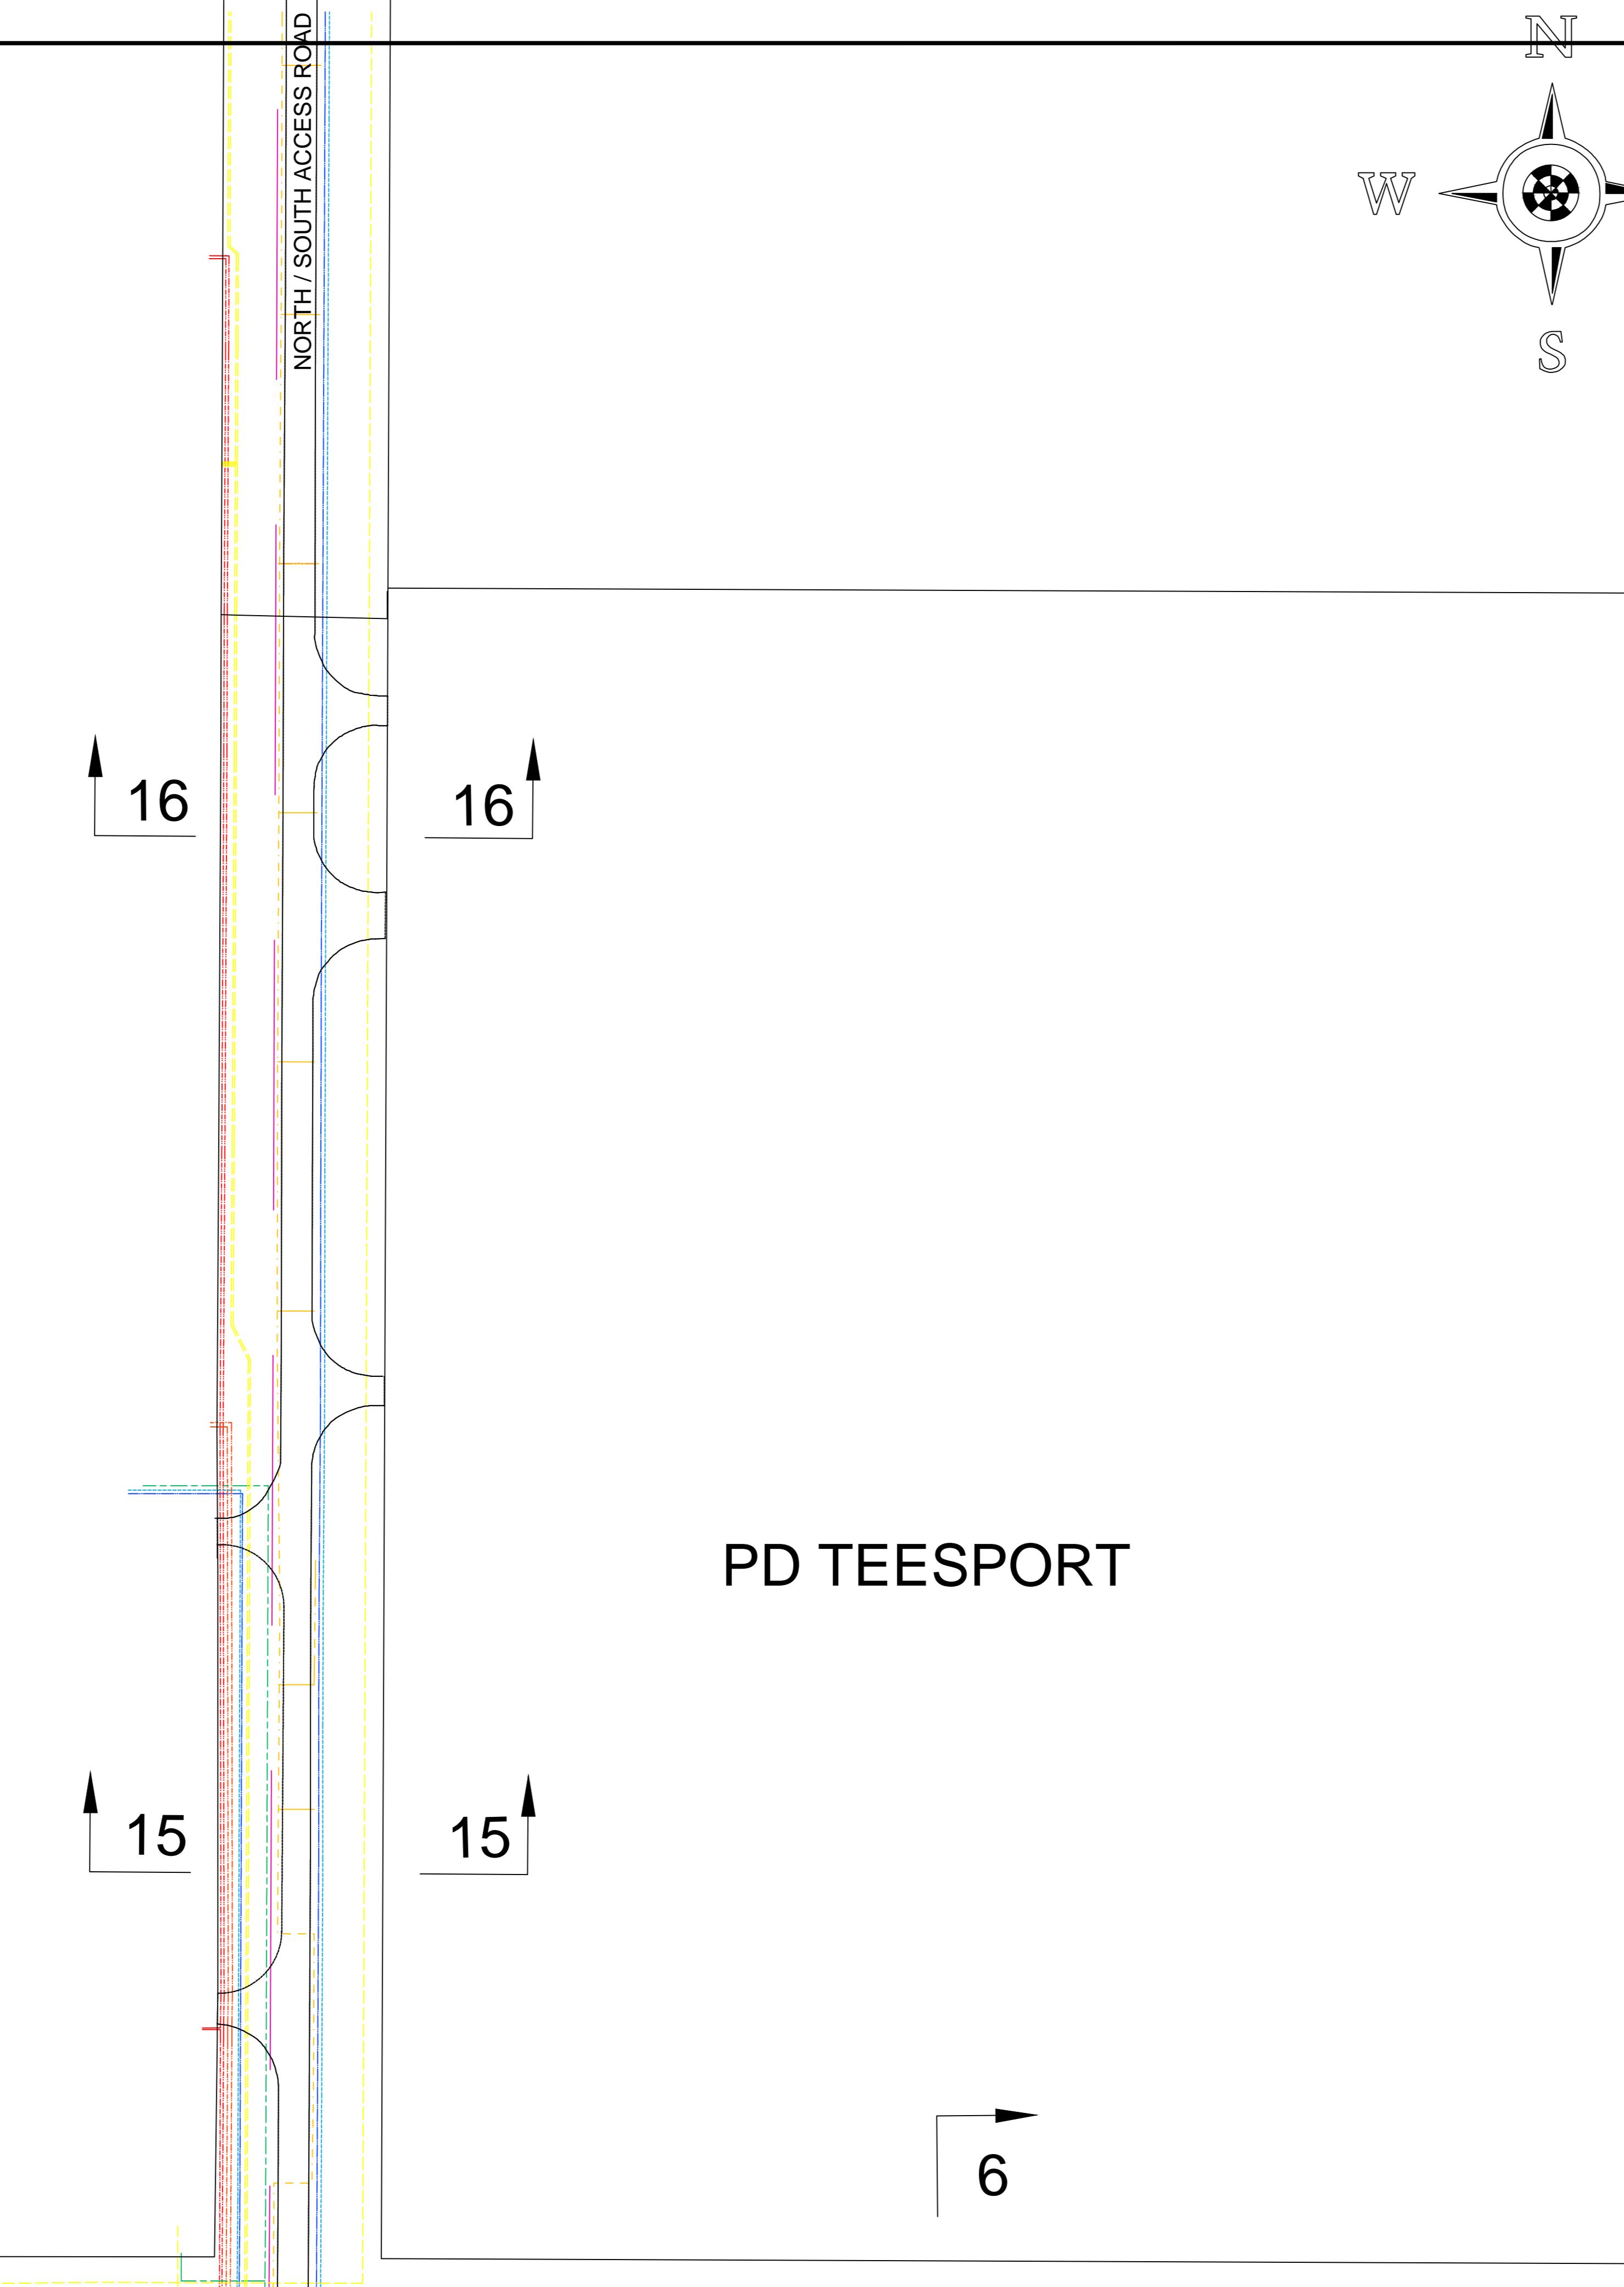

PD TEESPORT

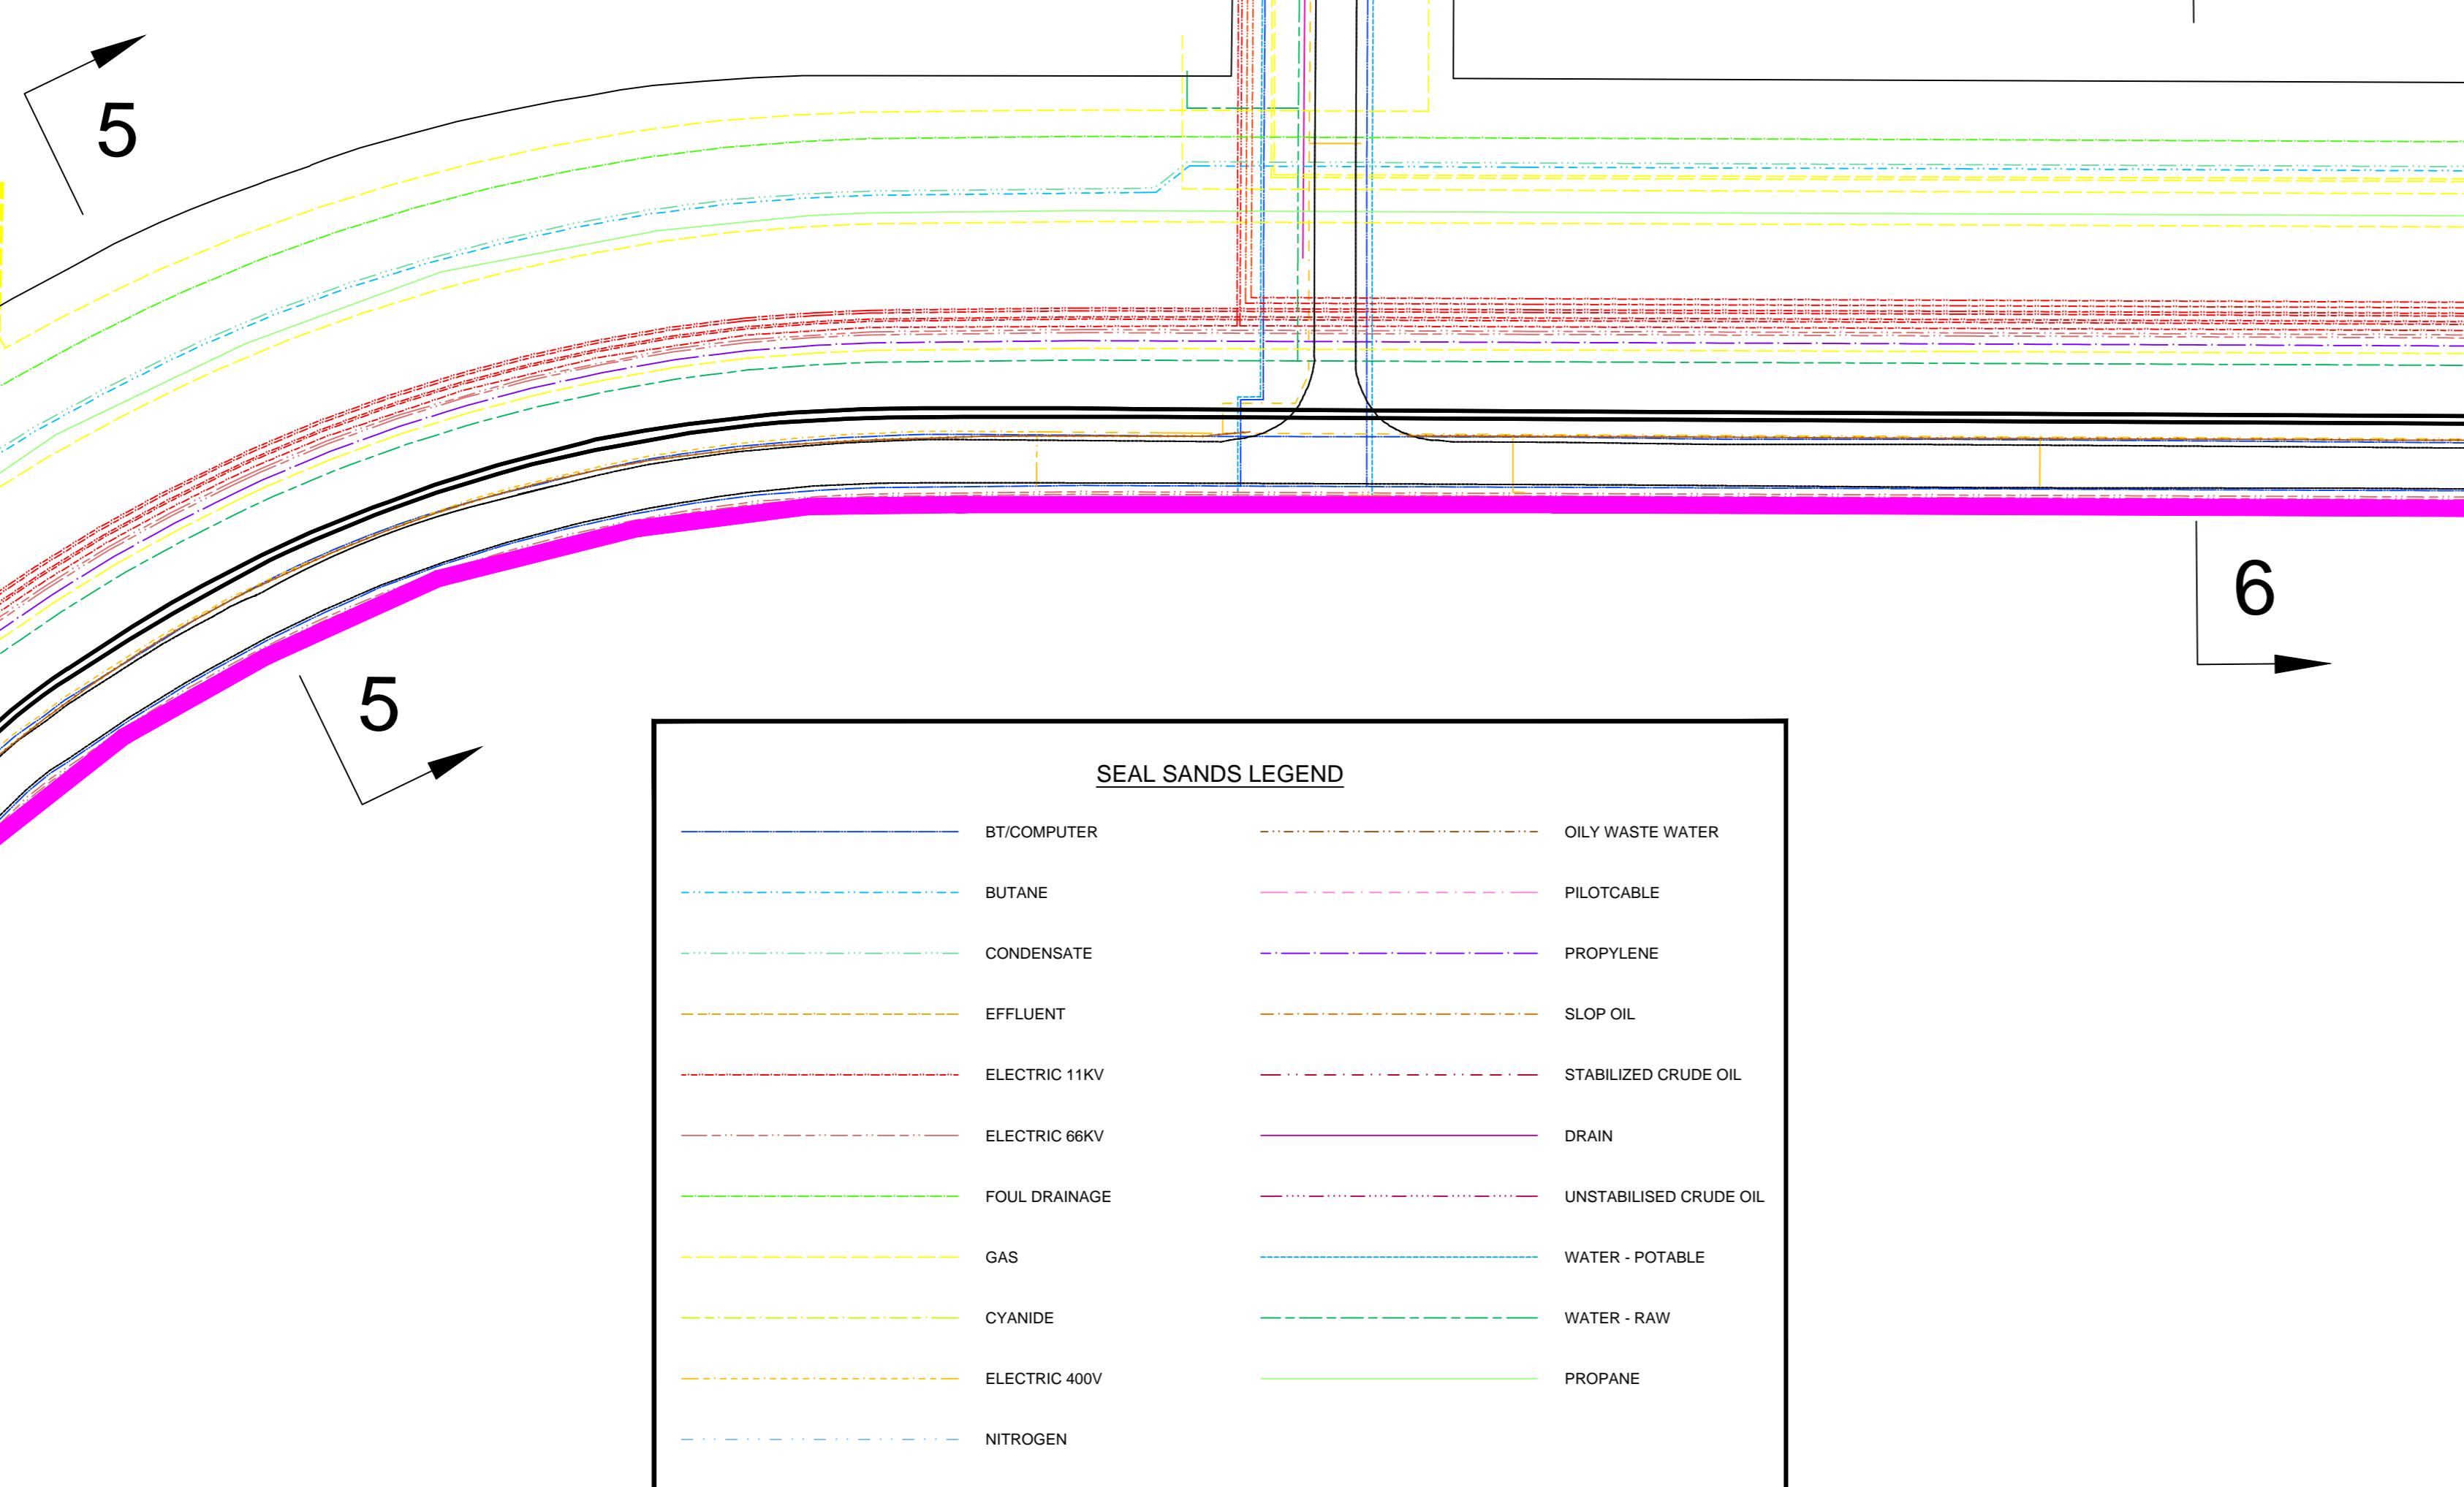



INEOS NITRILES (UK)LTD





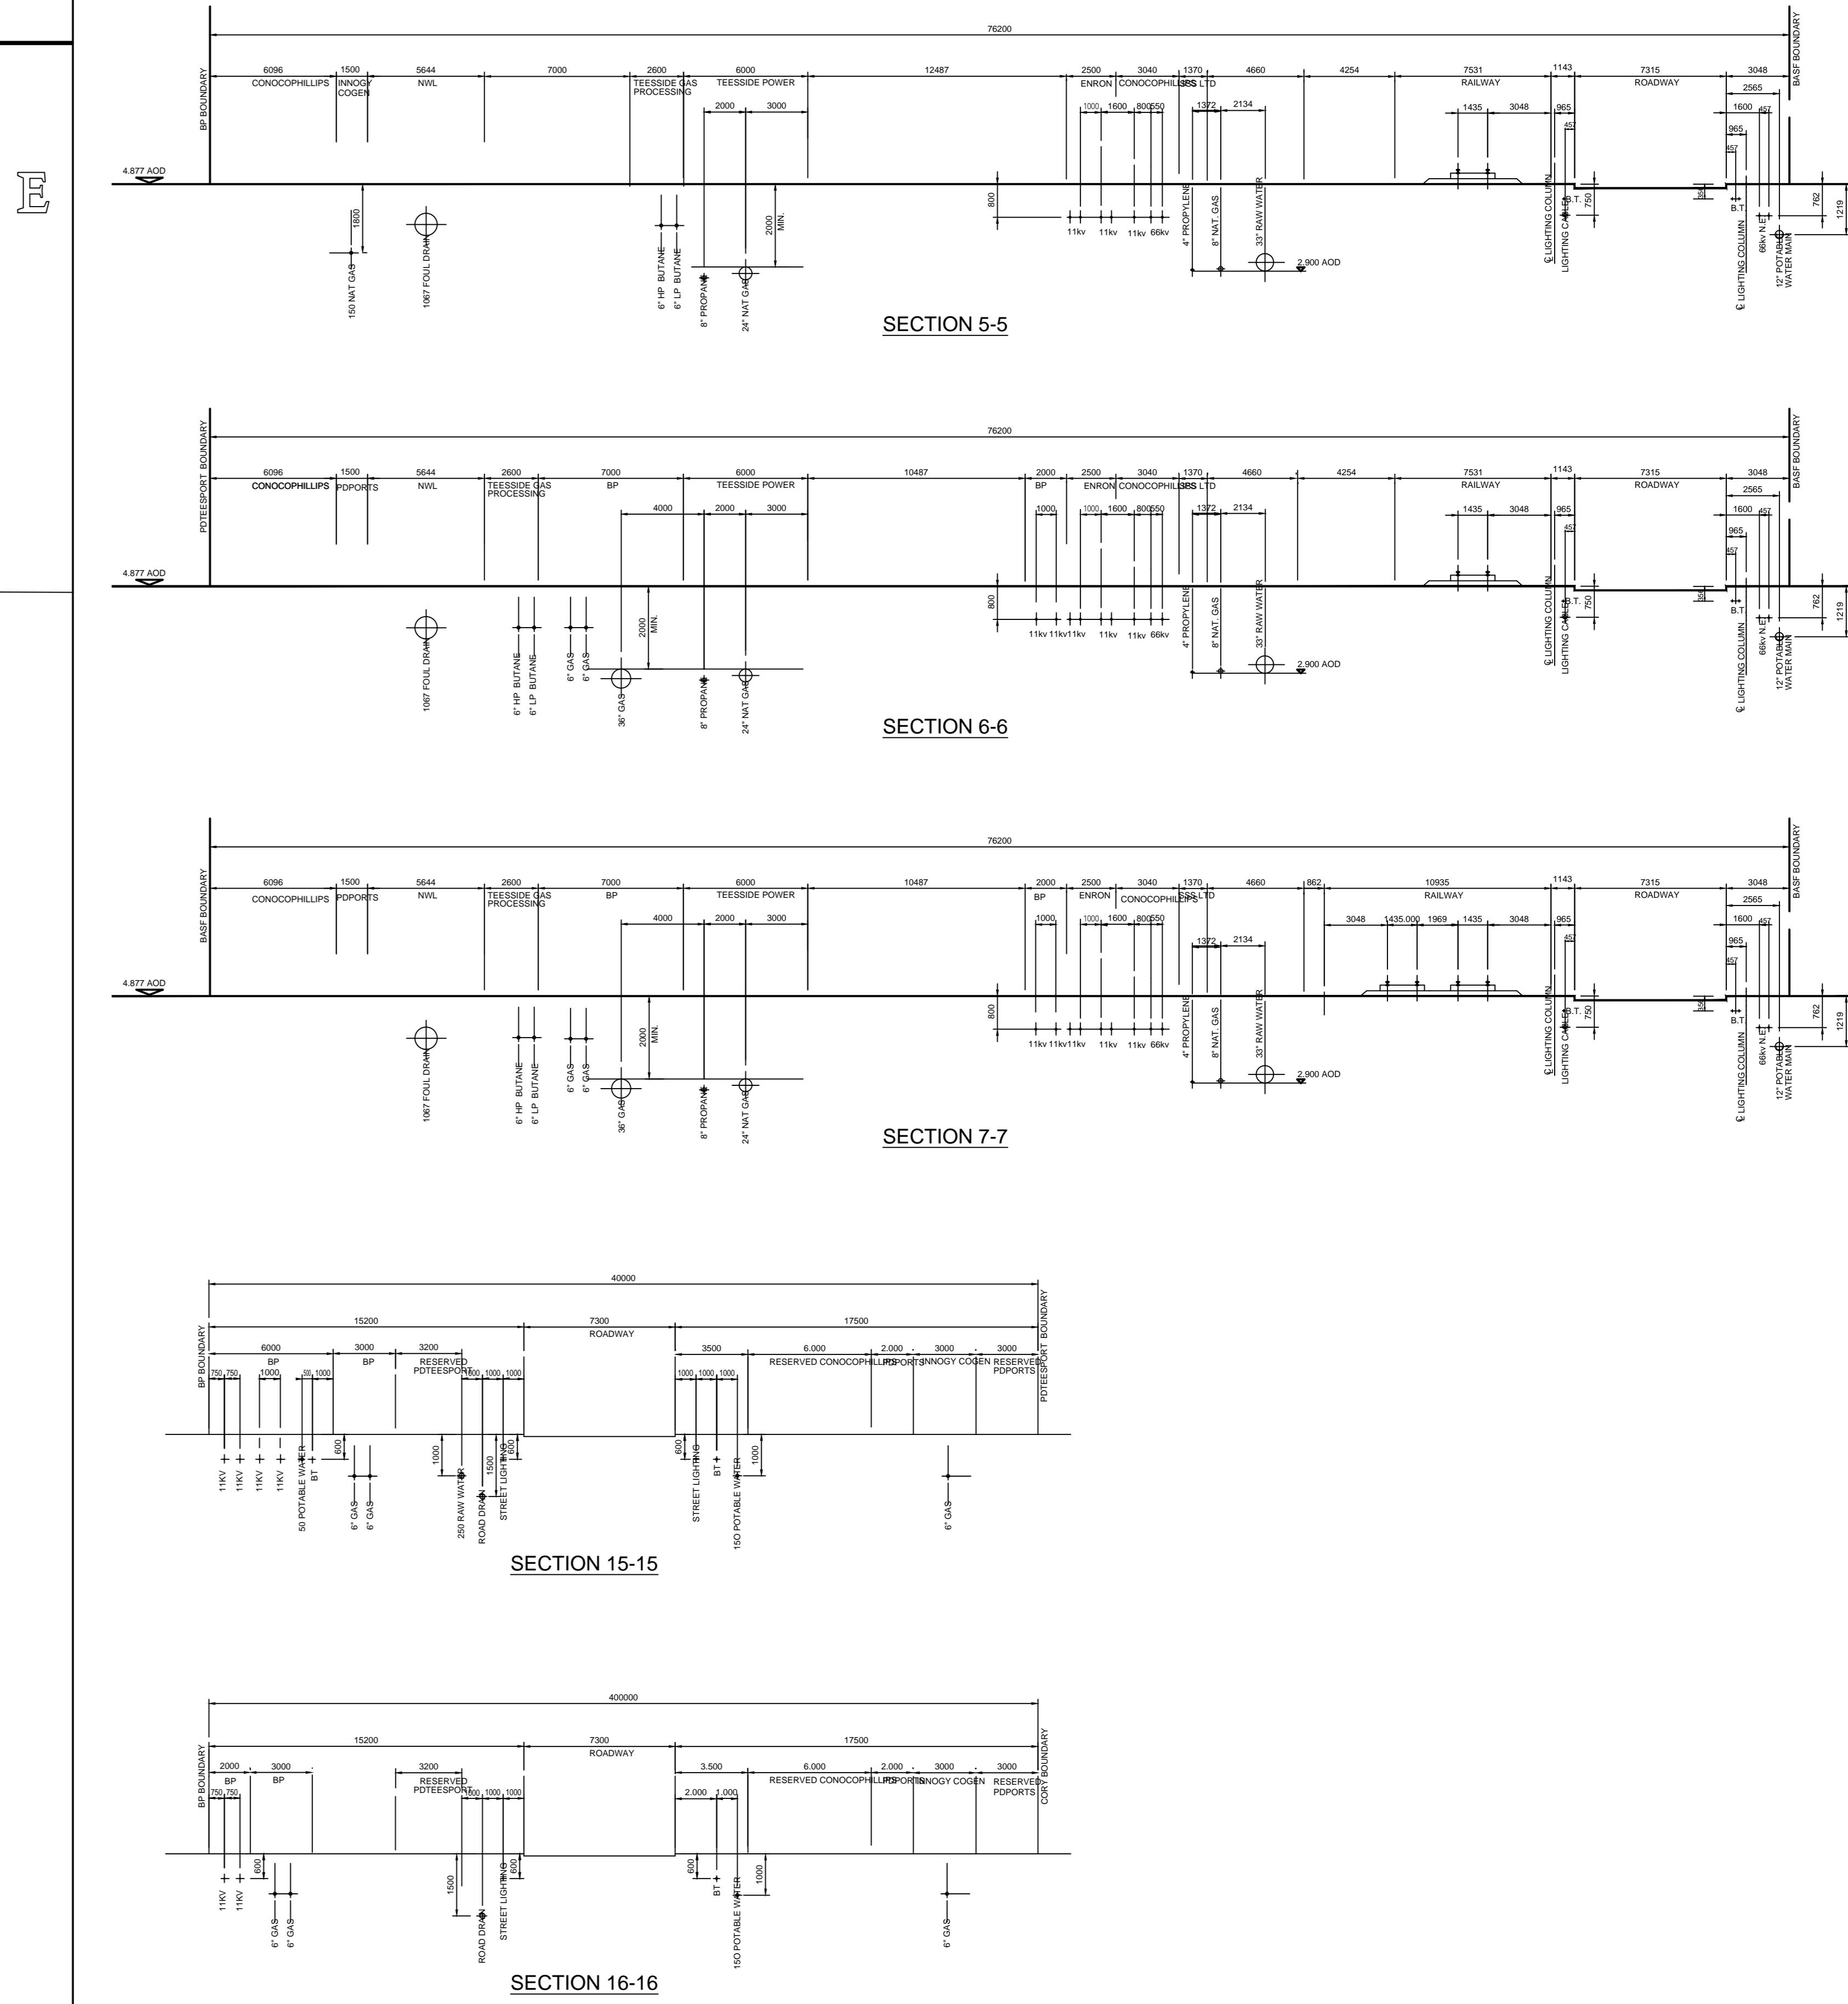


0	REVISION	DESCRIPTION	DRAWN BY	CHECKED BY
PD TEESPORT PROJECT				
LOCATION SEAL SANDS				
TITLE SEAL SANDS SERVICES SHEET 2				
STATUS DRAWN DATE CHECKED DATE SCALE @ A0				
PRELIMINARY - - - - 1:1000				
DRAWING NO. REVISION No.				

NOTE:
THE SERVICES SHOWN ON THIS DRAWING ARE INDICATIVE AND FOR GUIDANCE ONLY. THE EXACT LOCATION OF ANY SERVICES MUST BE OBTAINED IN ACCORDANCE WITH THE HEALTH AND SAFETY AT WORK ACT 1974 AND THE CODE OF PRACTICE GS 6. FURTHER INFORMATION MAY BE PROVIDED BY THE RESPECTIVE UTILITY COMPANY OR OWNER OF THE PIPELINE OR CABLES.
PERSONS USING THIS INFORMATION ARE REMINDED THAT IT IS THEIR RESPONSIBILITY TO EXECUTE WORK SAFELY AND DULY, CONSULTING APPROPRIATE APPARATUS AND THE RESPECTIVE OWNER IMMEDIATELY FOR FURTHER ADVICE OR ASSISTANCE IF REQUIRED.

SEAL SANDS SERVICE PLAN

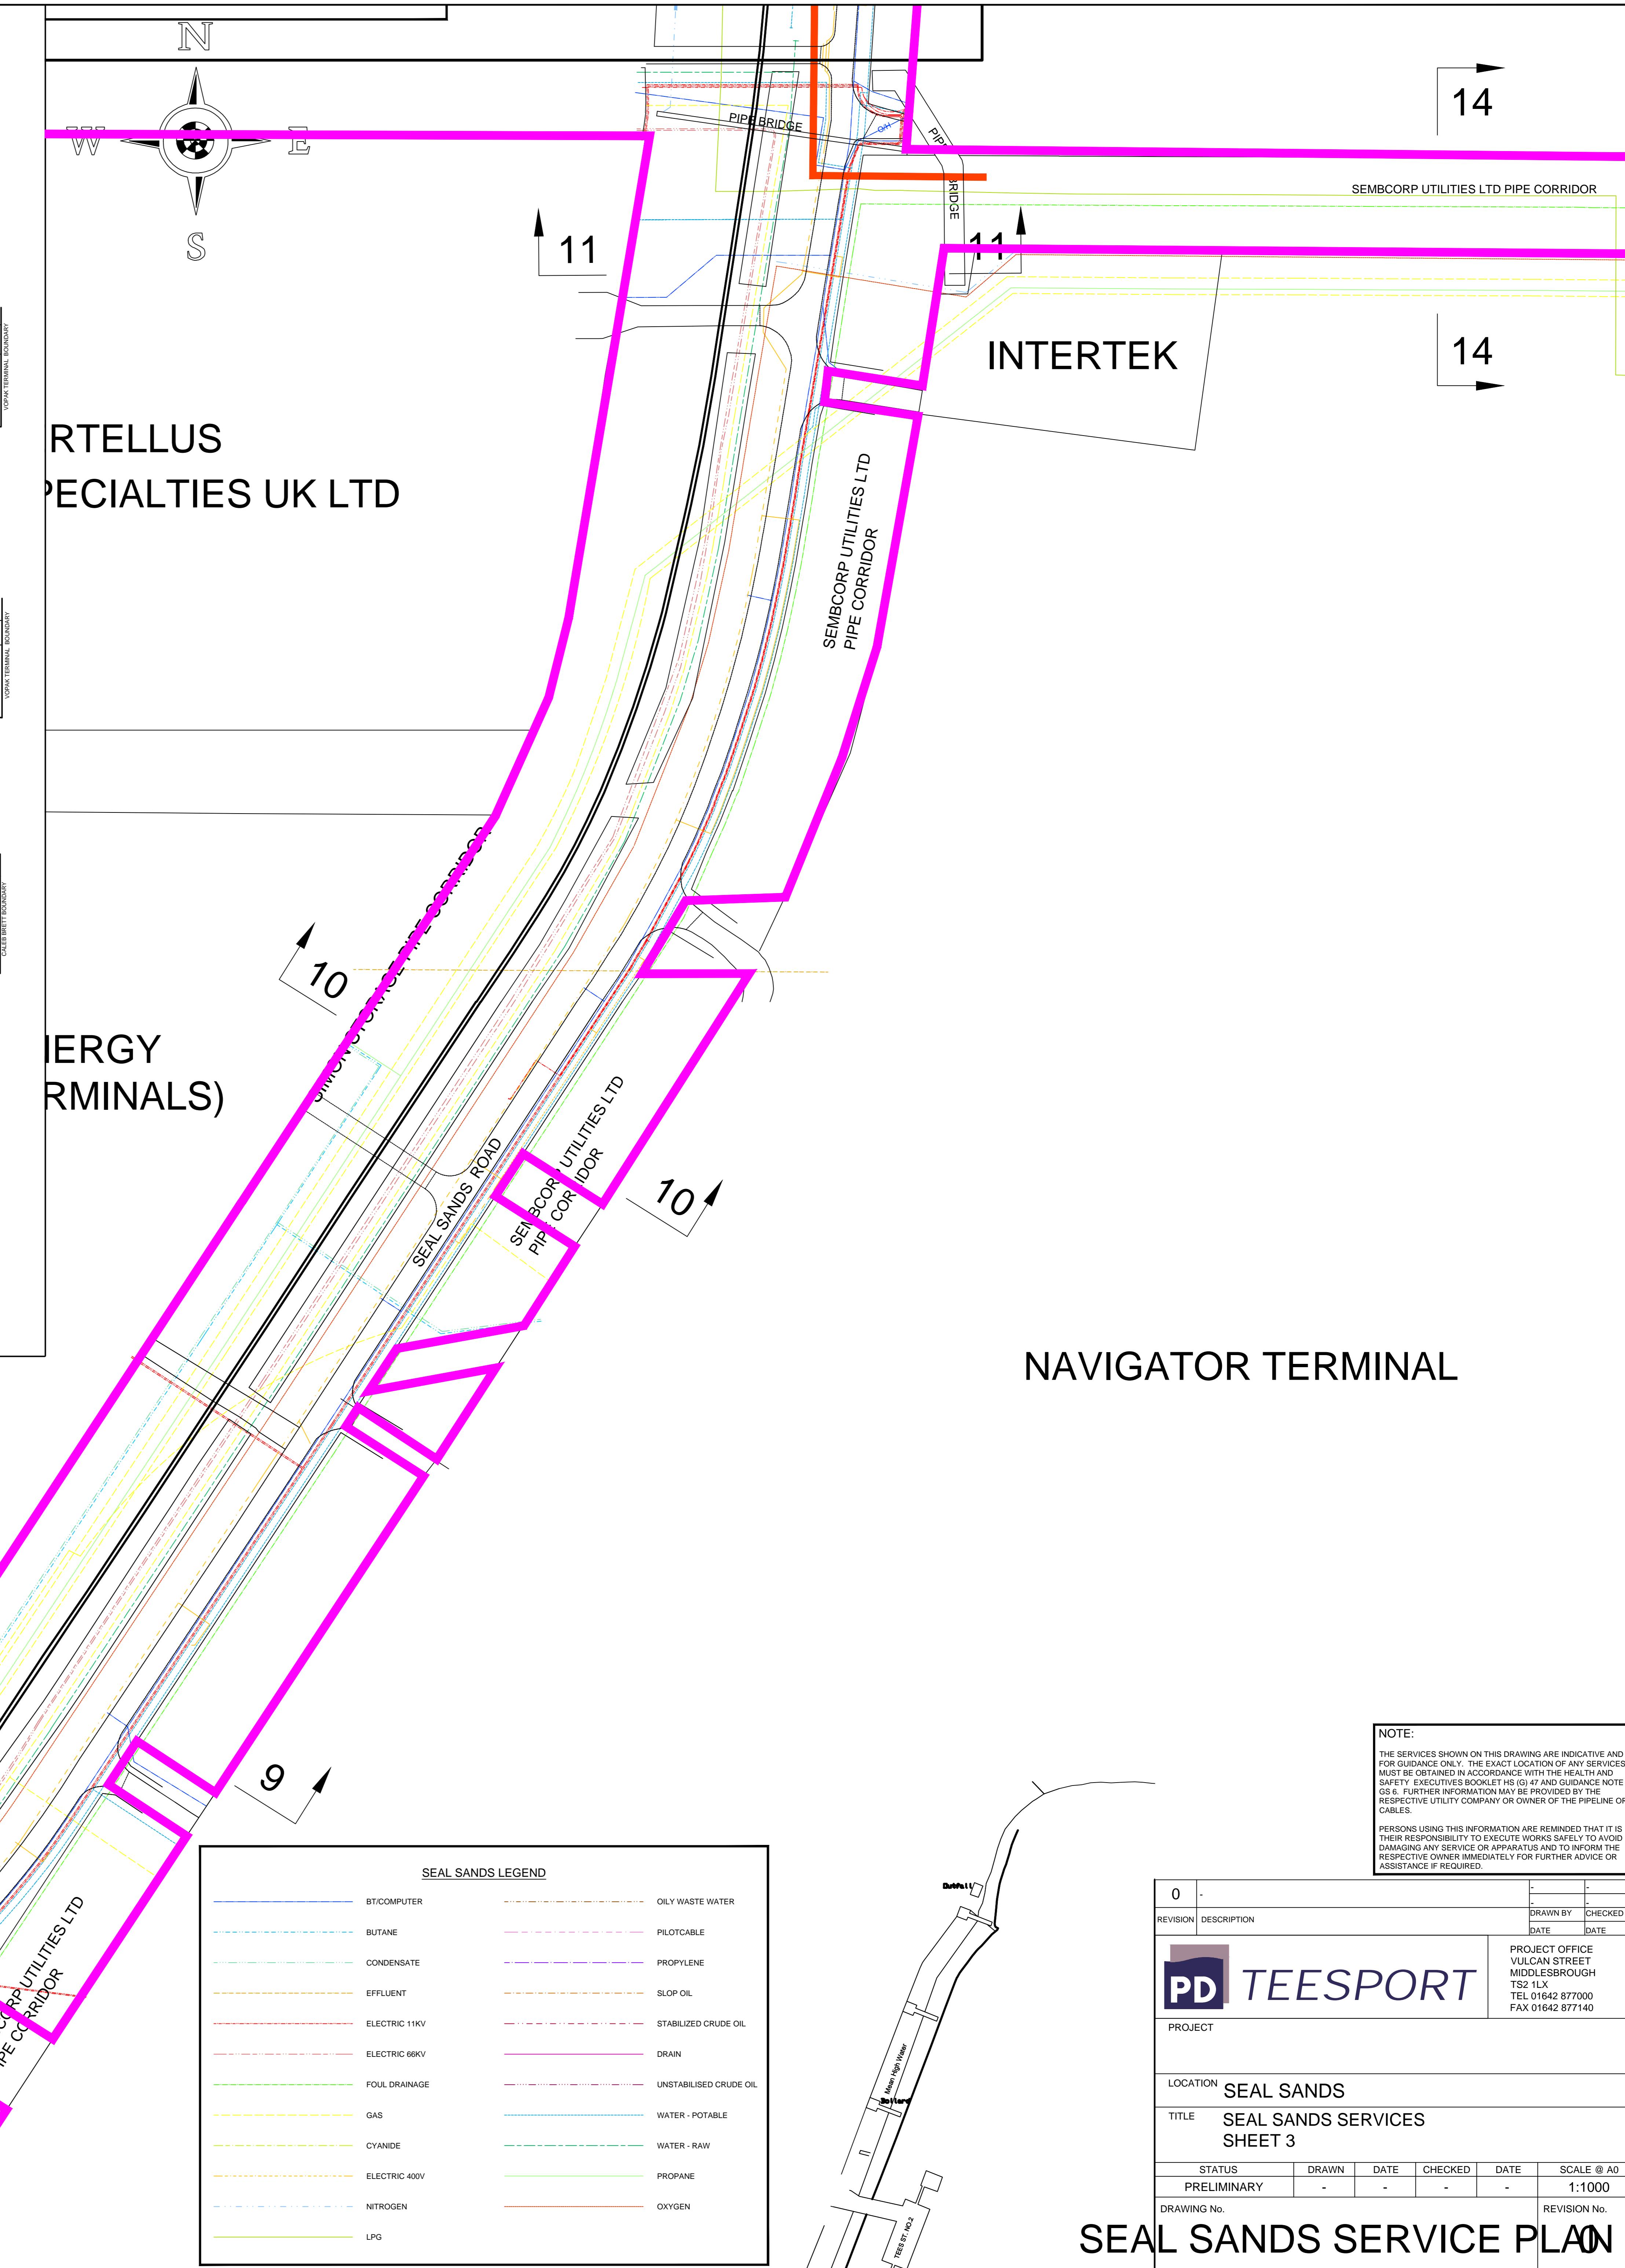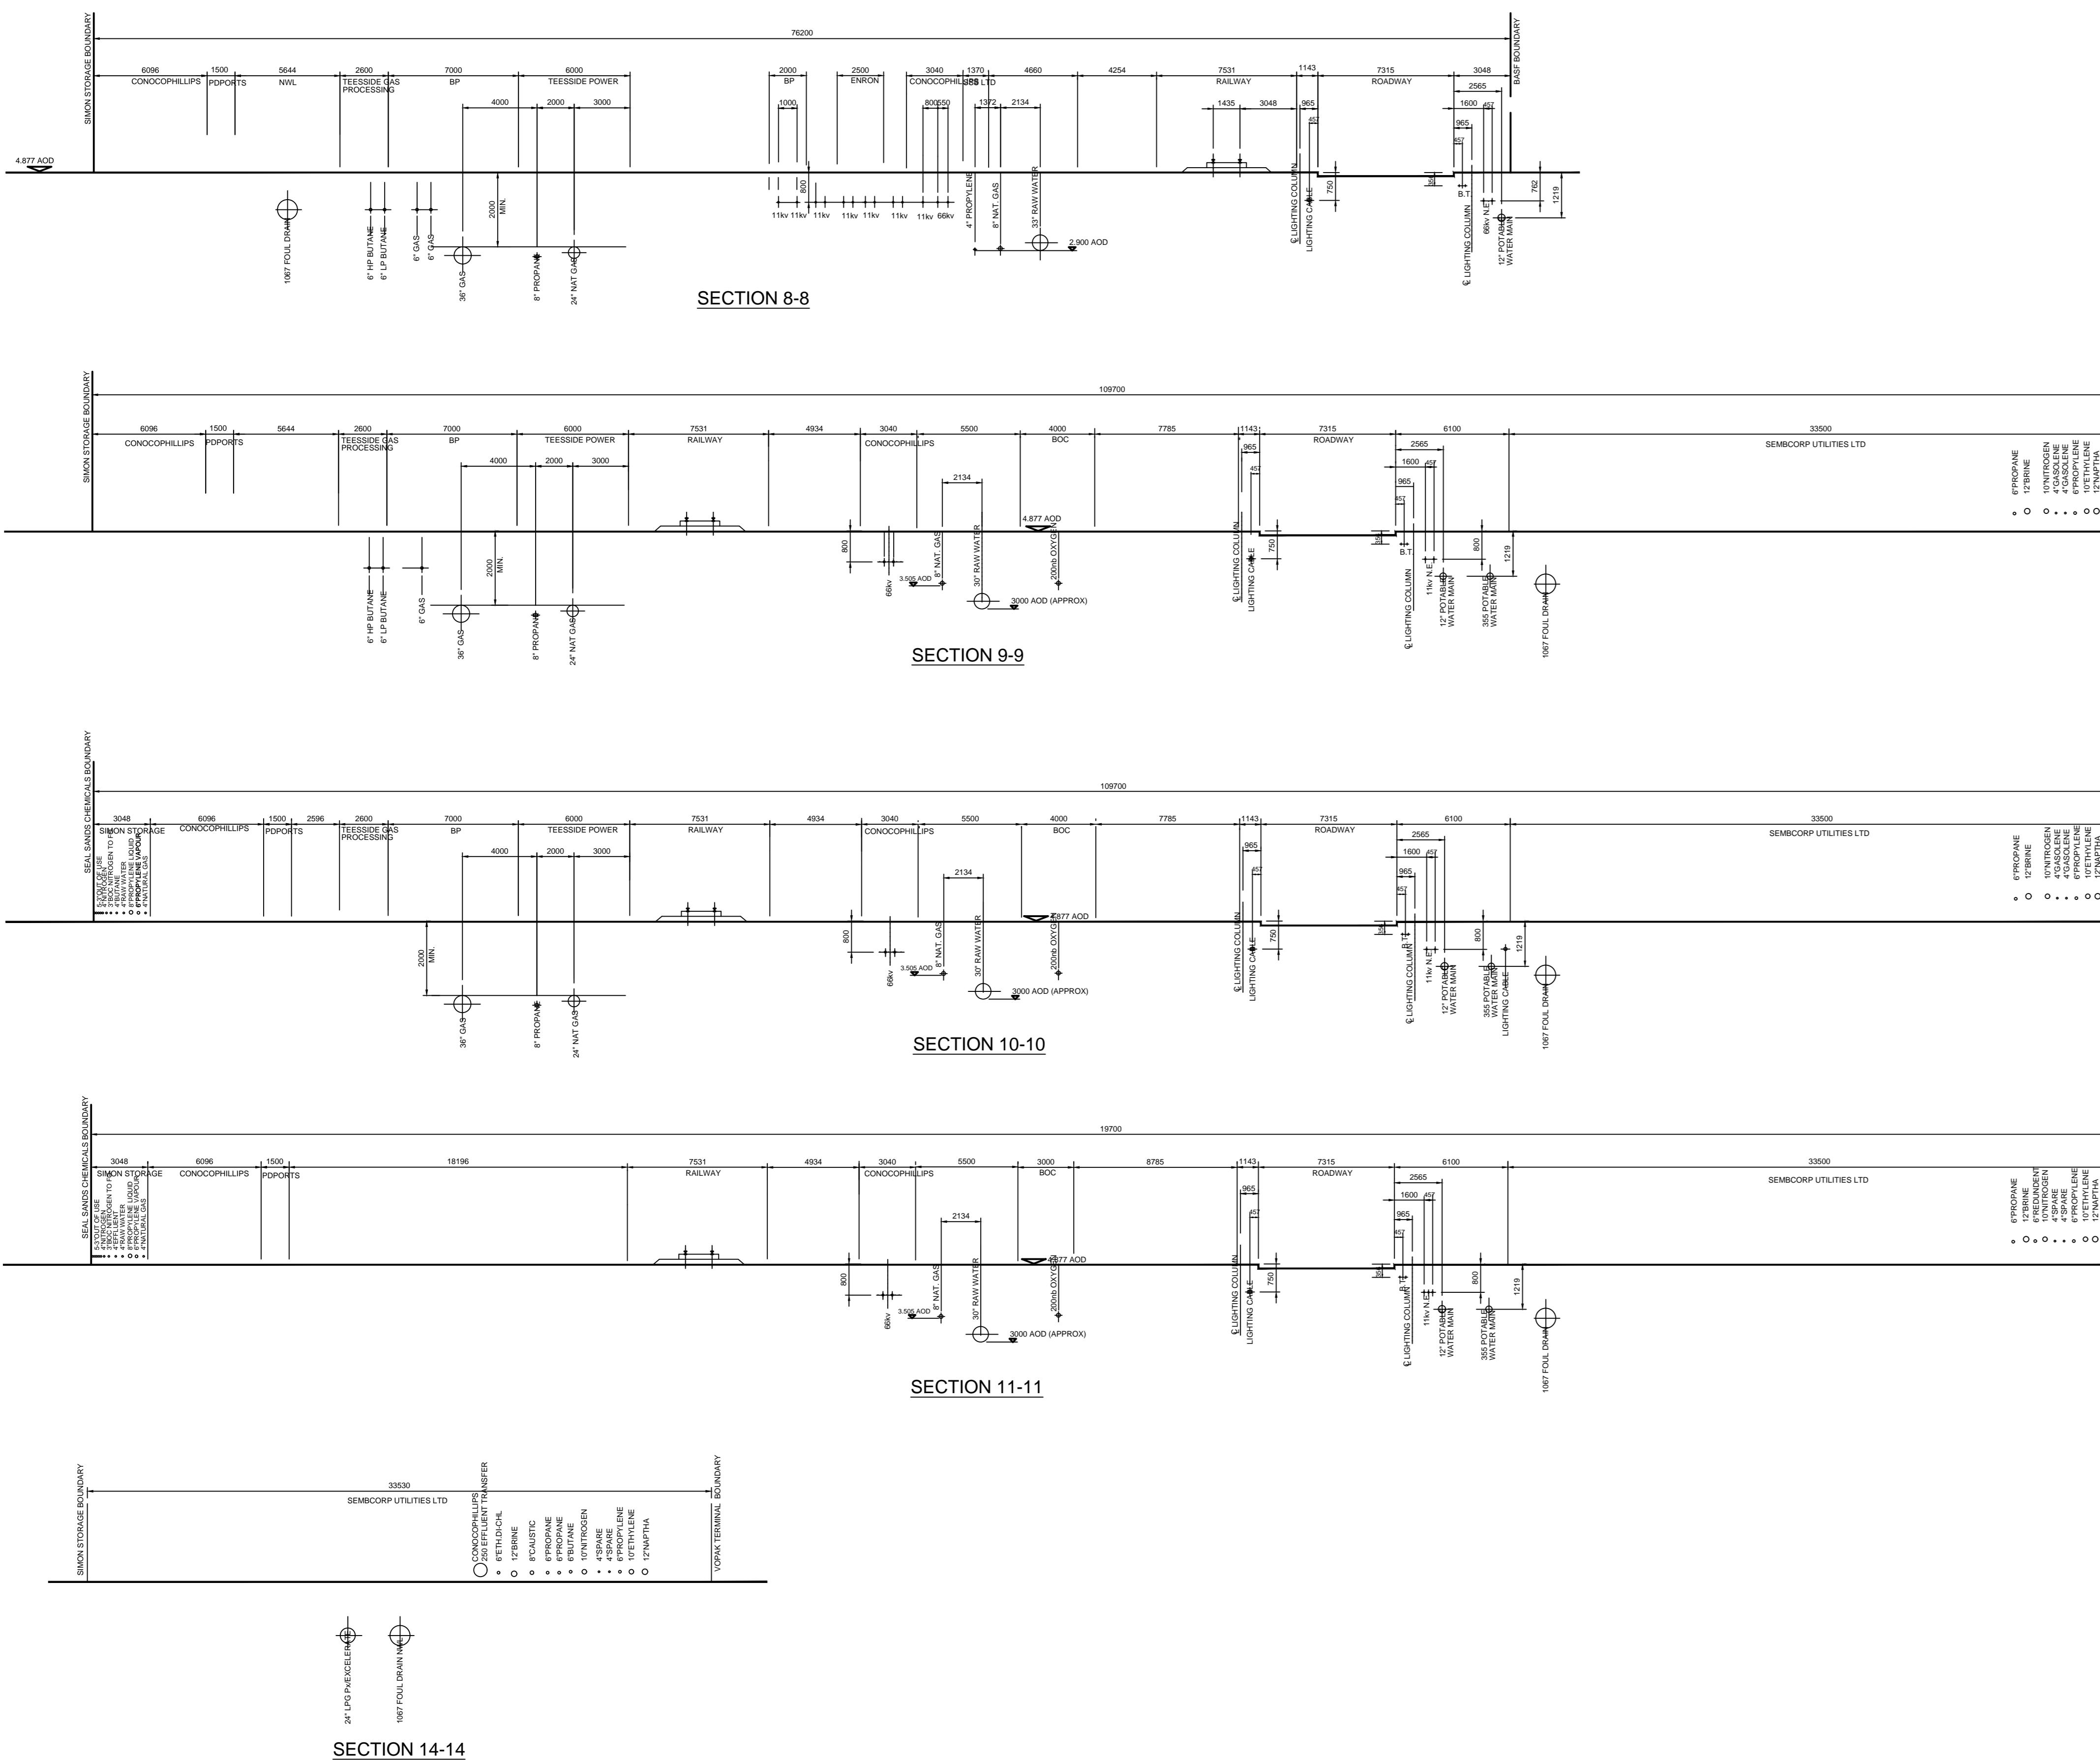

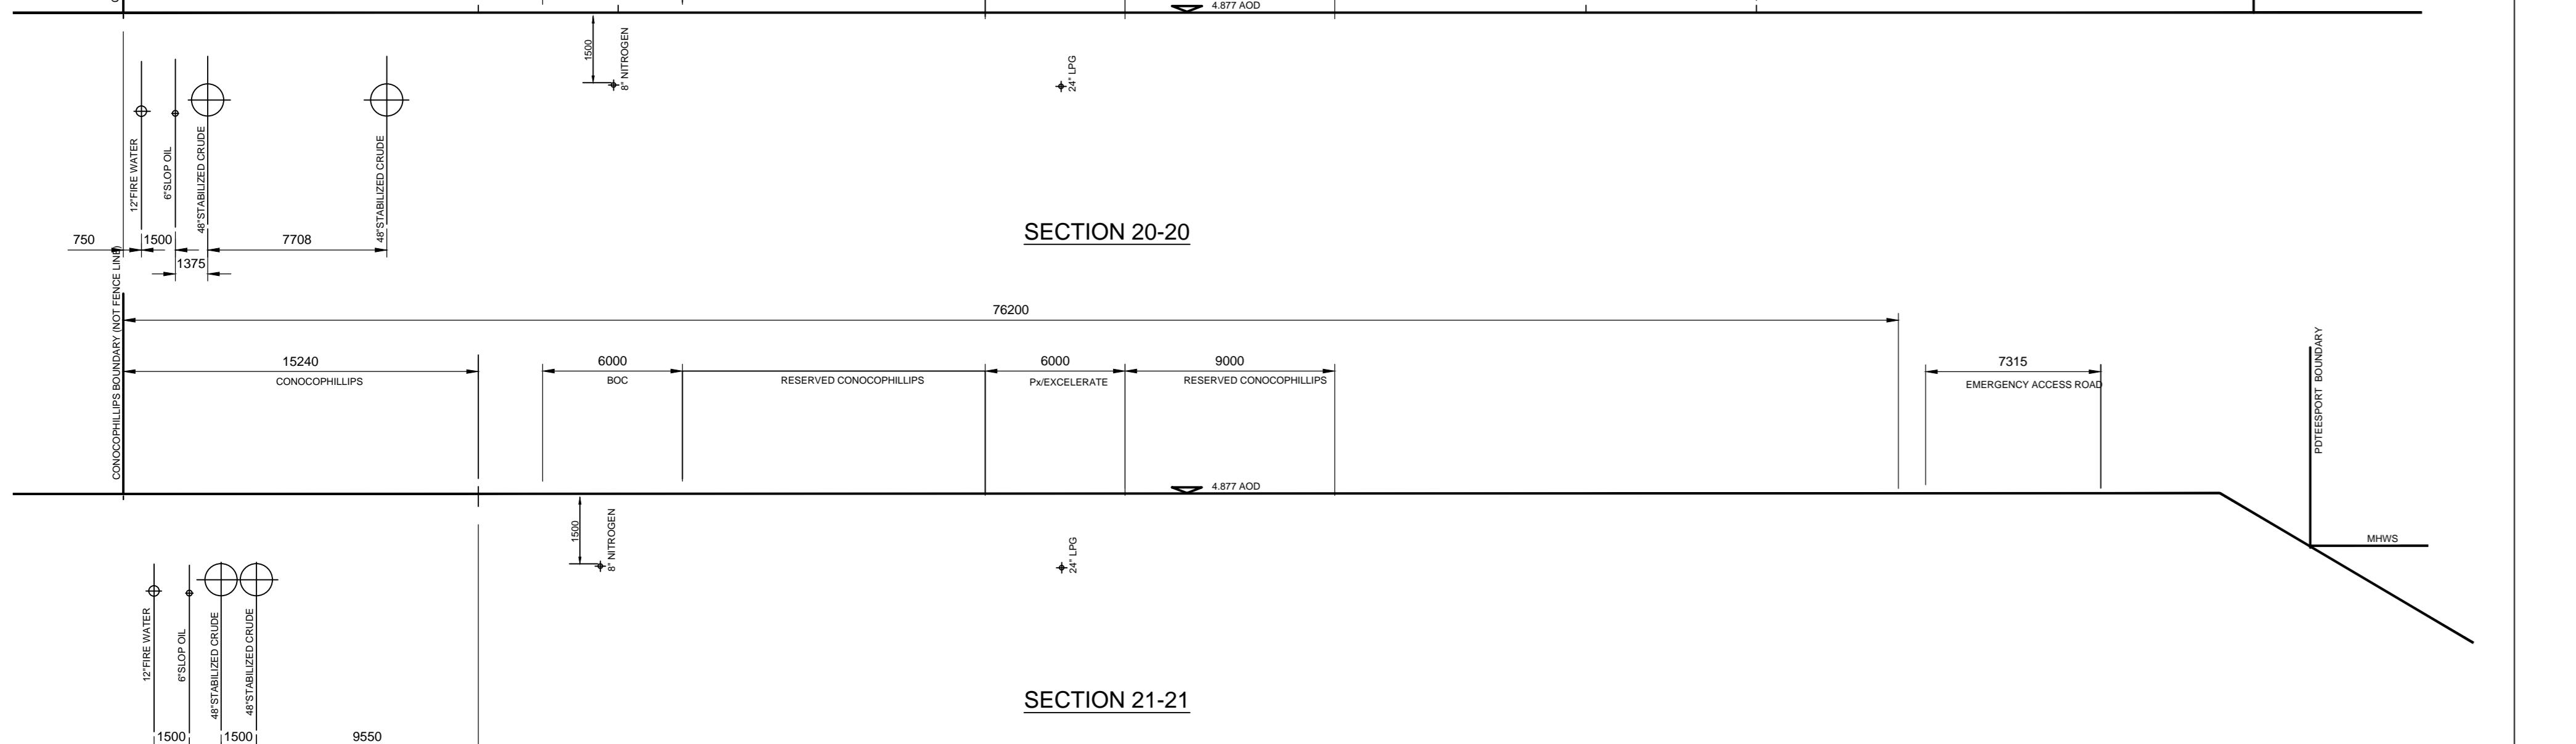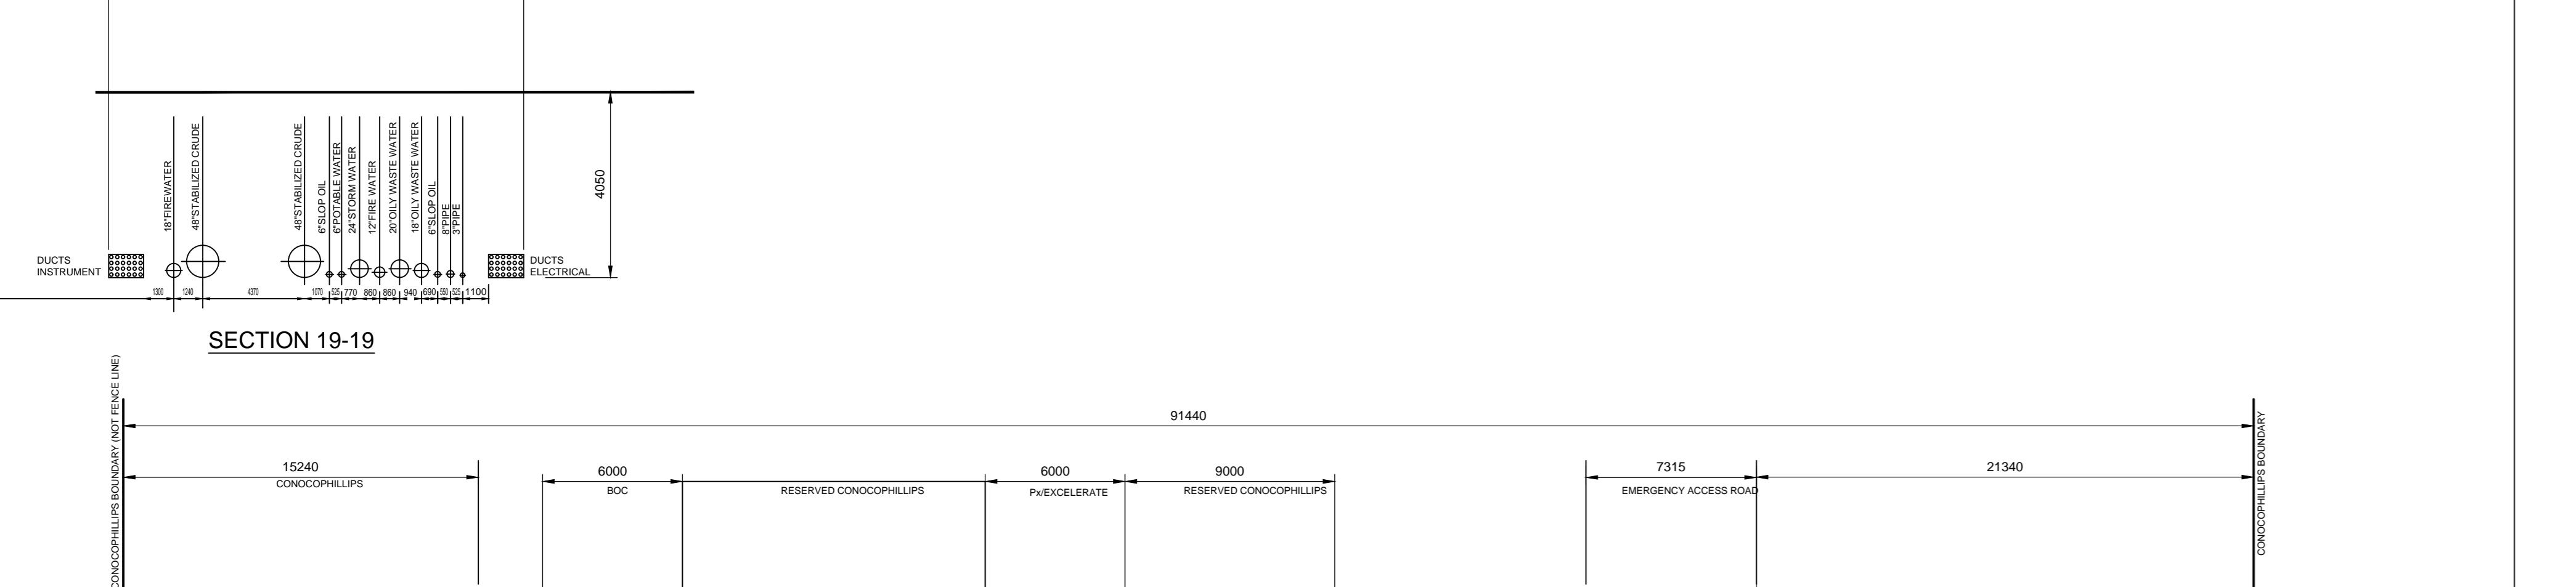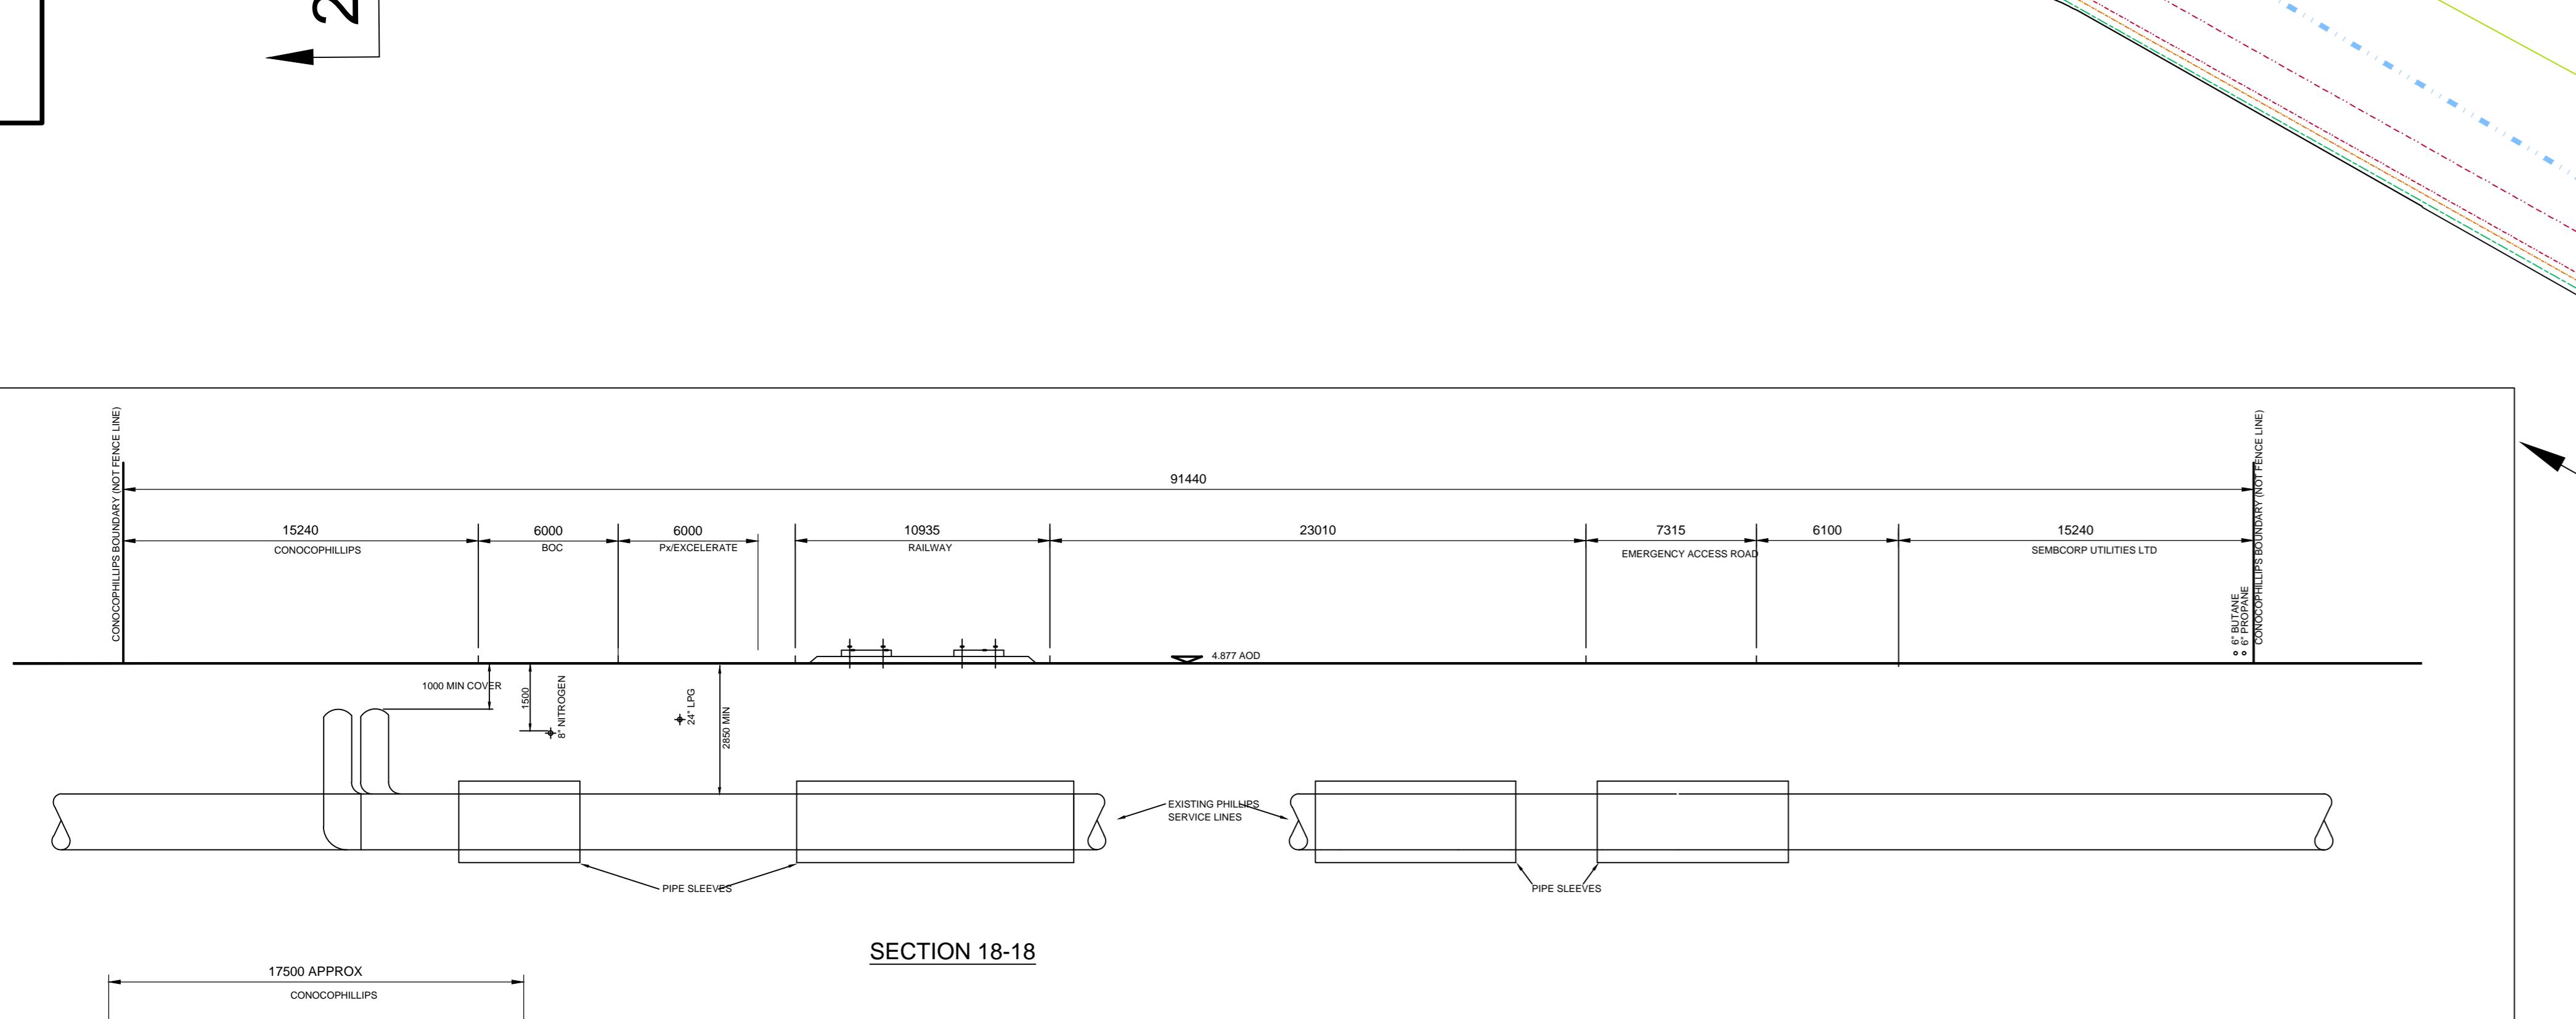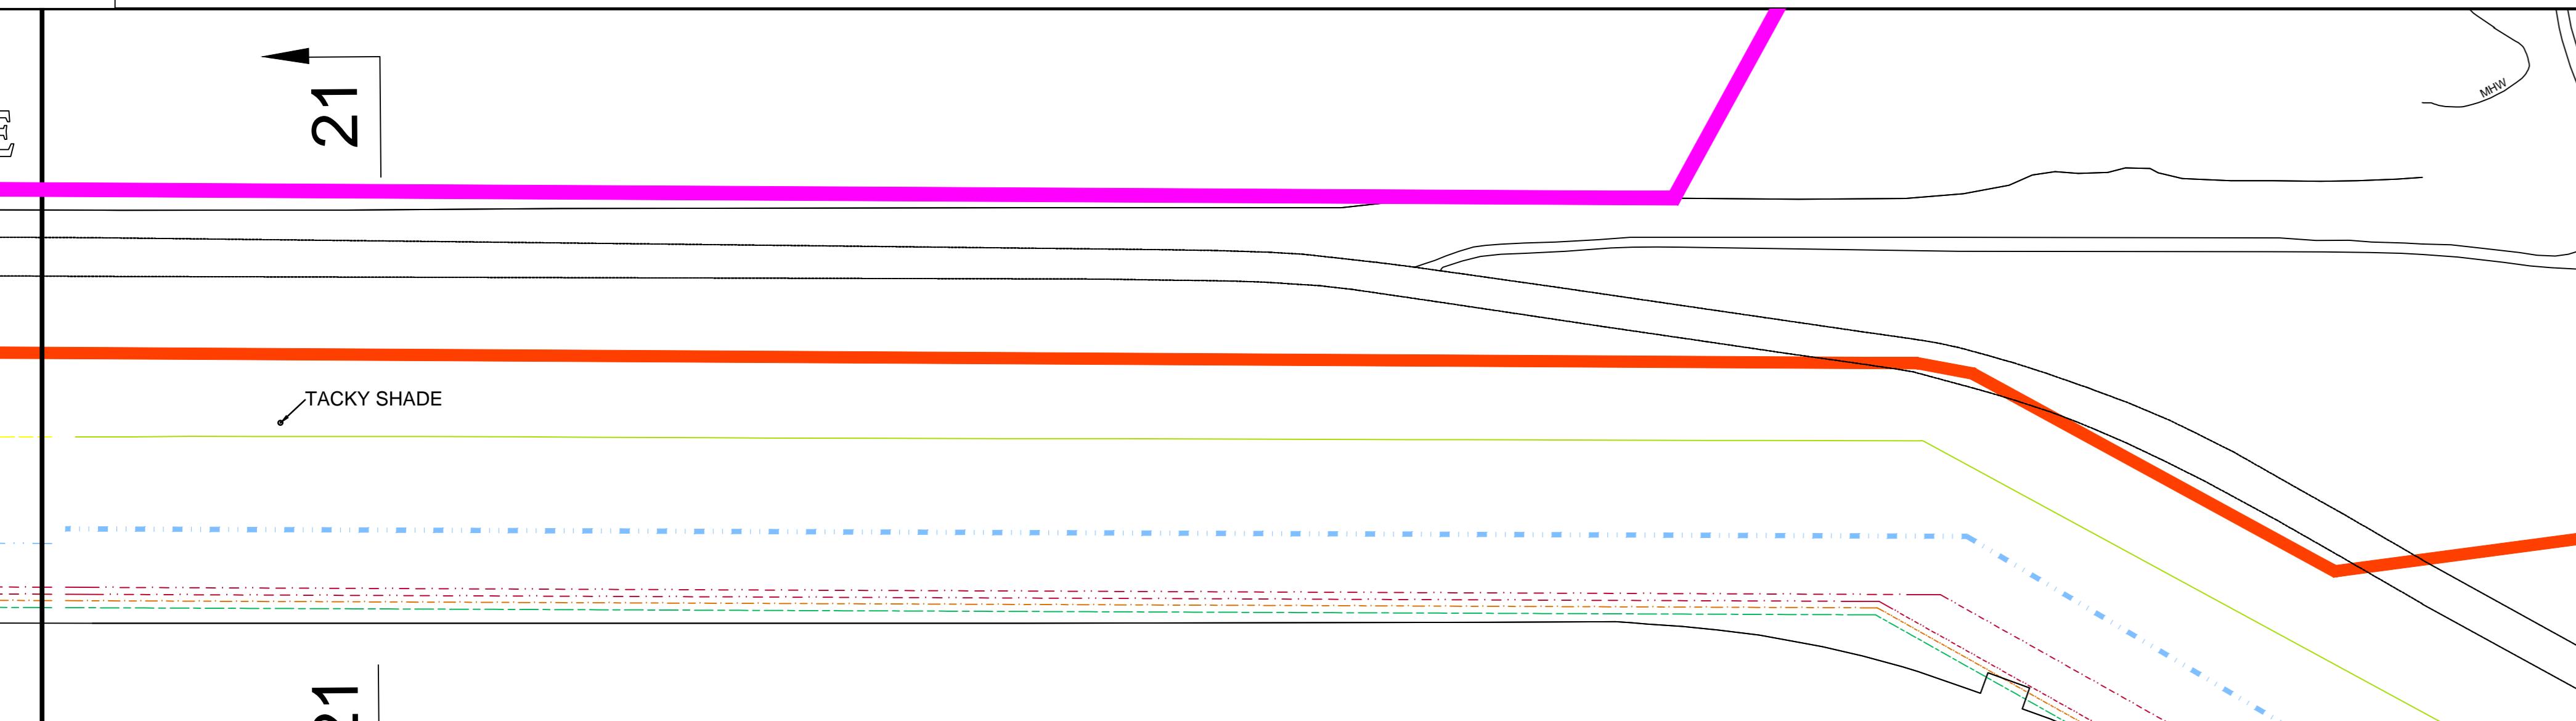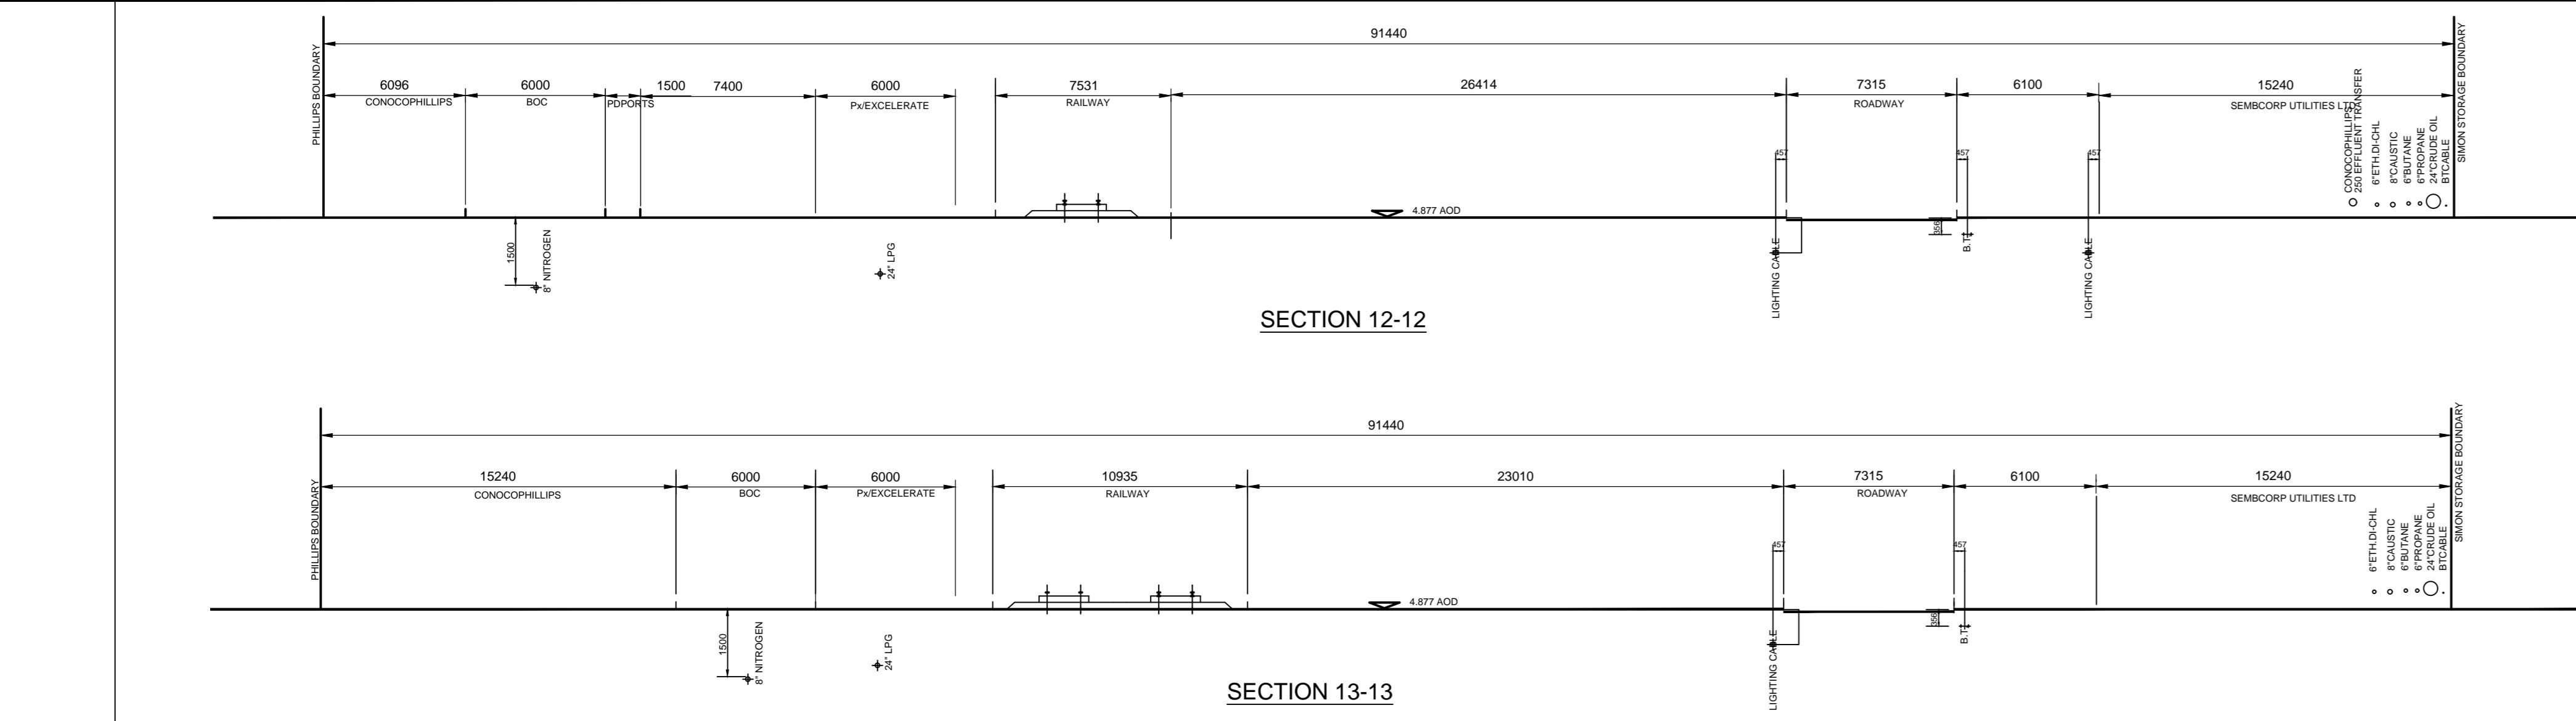



NORSEA (CONOCO PHIL)

E:



SERVICES SHOWN ON THIS DRAWING ARE INDICATIVE AND
GUIDANCE ONLY. THE EXACT LOCATION OF ANY SERVICES
BE OBTAINED IN ACCORDANCE WITH THE HEALTH AND
SAFETY EXECUTIVES BOOKLET HS (G) 47 AND GUIDANCE NOTE
FURTHER INFORMATION MAY BE PROVIDED BY THE
APPLICABLE UTILITY COMPANY OR OWNER OF THE PIPELINE OR
S.



ONS USING THIS INFORMATION ARE REMINDED THAT IT IS
THE RESPONSIBILITY TO EXECUTE WORKS SAFELY TO AVOID
HITTING ANY SERVICE OR APPARATUS AND TO INFORM THE
APPLICABLE OWNER IMMEDIATELY FOR FURTHER ADVICE OR
ASSISTANCE IF REQUIRED.

 ASSISTANCE IF REQUIRED.					
0	-				
ISION	DESCRIPTION			DRAWN BY	CHECKED BY
				DATE	DATE
 TEESPORT			PROJECT OFFICE VULCAN STREET MIDDLESBROUGH TS2 1LX TEL 01642 877000 FAX 01642 877140		
PROJECT					
LOCATION	SEAL SANDS				
TITLE	SEAL SANDS SERVICES SHEET 4				
STATUS	DRAWN	DATE	CHECKED	DATE	SCALE @ A0
PRELIMINARY	-	-	-	-	1:1000
DRAWING No.					REVISION No.
SEAL SANDS SERVICE PLAN					

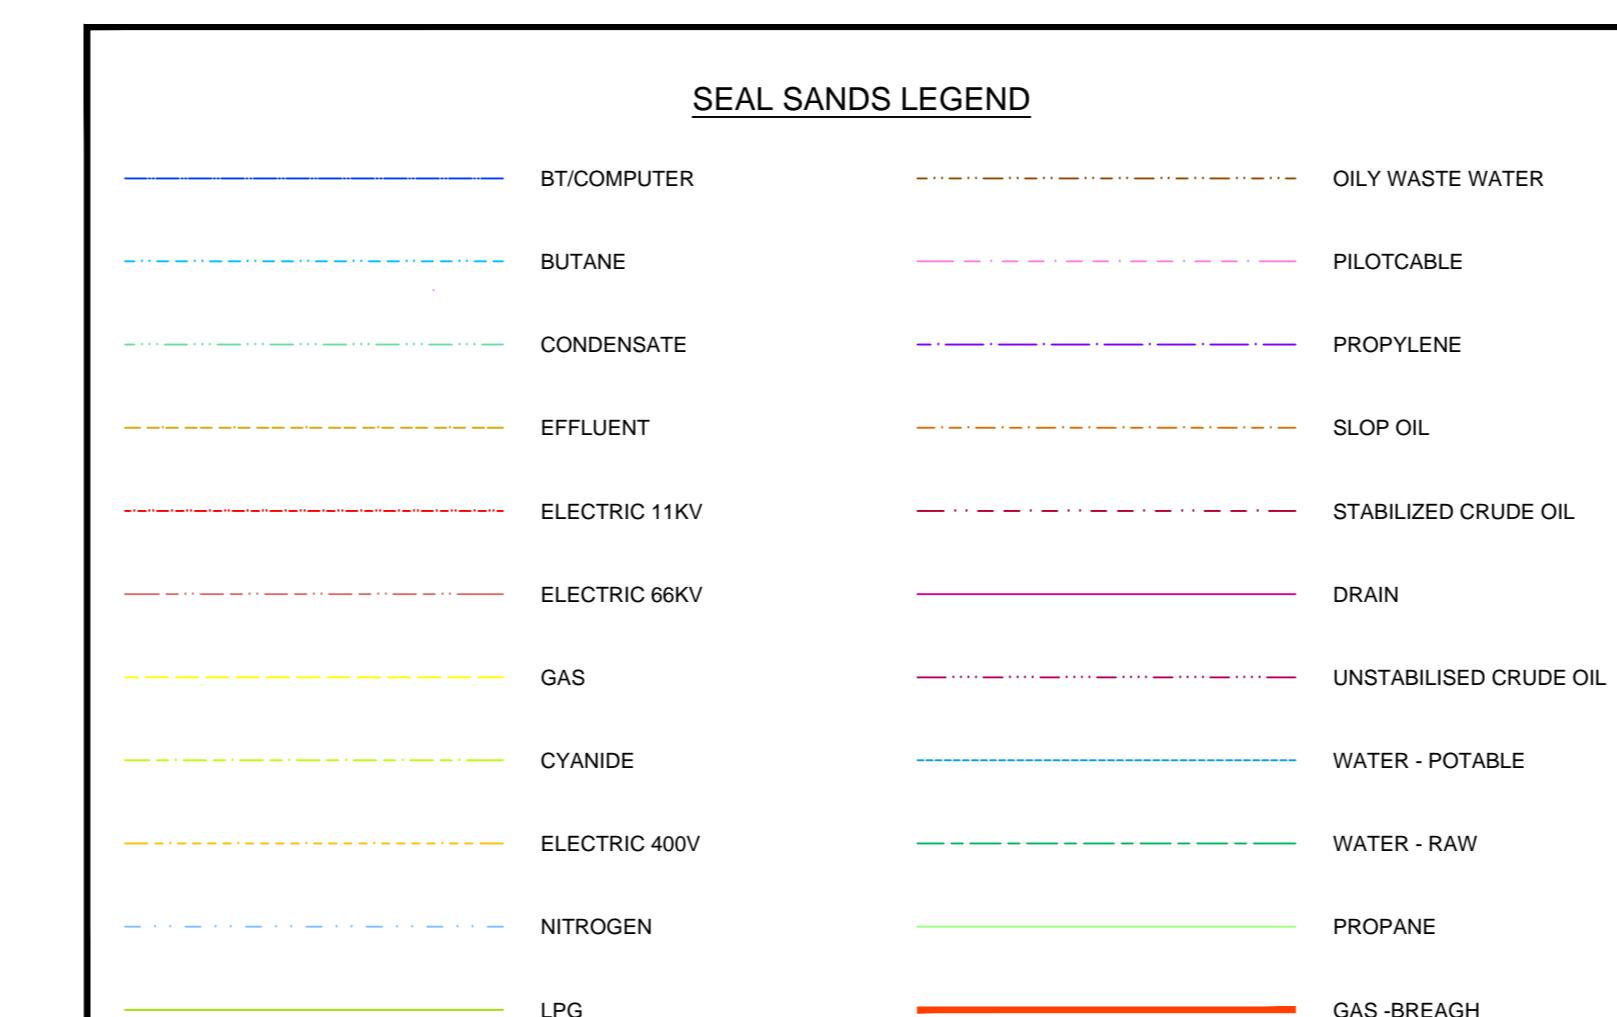

1

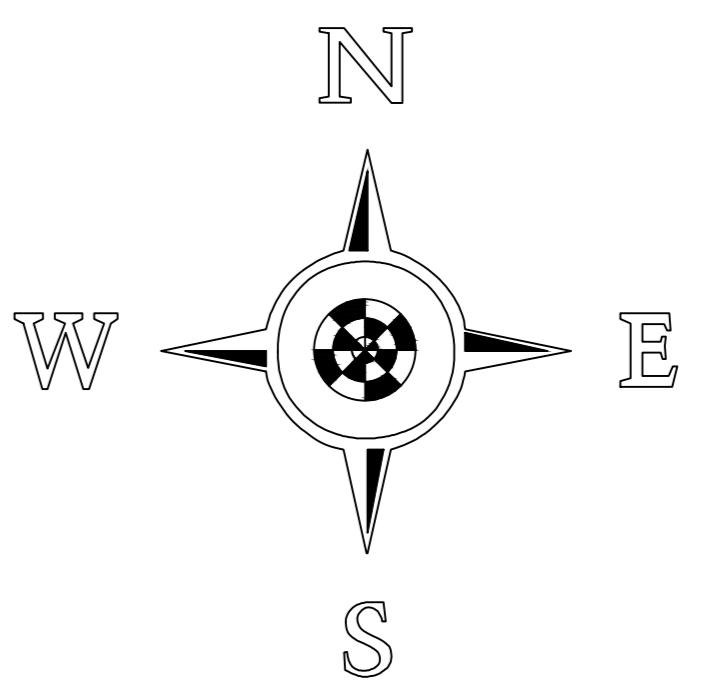 
  
<u>SEAL SANDS LEGEND</u>			
	BT/COMPUTER		OILY WASTE WATER
	BUTANE		PILOTCABLE
	CONDENSATE		PROPYLENE
	EFFLUENT		SLOP OIL
	ELECTRIC 11KV		STABILIZED CRUDE OIL
	ELECTRIC 66KV		DRAIN
	GAS		UNSTABILISED CRUDE OIL
	CYANIDE		WATER - POTABLE
	ELECTRIC 400V		WATER - RAW
	NITROGEN		PROPANE

0	-	-	-	
ISION	DESCRIPTION	DRAWN BY	CHECKED BY	
		DATE	DATE	
 TEESPORT		PROJECT OFFICE VULCAN STREET MIDDLESBROUGH TS2 1LX TEL 01642 877000 FAX 01642 877140		
PROJECT				
LOCATION	SEAL SANDS			
TITLE	SEAL SANDS SERVICES SHEET 6			
STATUS	DRAWN	DATE	CHECKED	SCALE @ A0
PRELIMINARY	-	-	-	1:1000
DRAWING No.				REVISION No.
SEAL SANDS SERVICE PLAN				

DRAWING No. REVISION No.

FAIR SANDS SERVICE PLAN

National Infrastructure Planning
Temple Quay House
2 The Square
Bristol
BS1 6PN

Date: 9 June 2022
Your ref: EN010103
Our ref: NESBITP\073687-010159
Direct: [REDACTED]
[REDACTED]

Sent via the Portal

To Whom It May Concern

Planning Act 2008 – Section 89 and The Infrastructure Planning (Examination Procedure) Rules 2010 – Rule 8

Application by Net Zero Teesside Power Limited and Net Zero North Sea Storage Limited for an Order Granting Development Consent for the Net Zero Teesside Project – EN010103

Deadline 2 Submission – Responses to ExQ1

Unique Reference: 20029938

This letter is sent on behalf of PD Teesport Limited ("PDL"), registered as an Interested Party for the above application, in response to the Rule 8 letter dated 19 May 2022

Please find attached to this letter PDL's response to the Examining Authority's Questions 1 in accordance with Deadline 2 of the Examination Timetable.

The responses within the table reflect the numbering used in the ExQ1 for ease of reference.

I trust that the above is clear however please do not hesitate to contact me should you have any queries.

Yours sincerely


Peter Nesbit

Peter Nesbit
Partner
For Eversheds Sutherland (International) LLP

lds_002\9766207\1\powerla

Eversheds Sutherland (International) LLP is a limited liability partnership, registered in England and Wales (number OC304065), registered office One Wood Street, London EC2V 7WS. Authorised and regulated by the Solicitors Regulation Authority. A list of the members' names and their professional qualifications is available for inspection at the above office.

Eversheds Sutherland (International) LLP is part of a global legal practice, operating through various separate and distinct legal entities under Eversheds Sutherland. For a full description of the structure and a list of offices, please visit www.eversheds-sutherland.com.

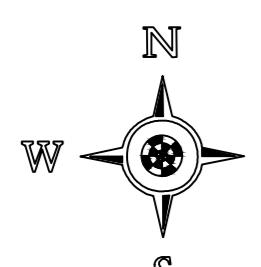



0 100 200 300 400 500 600M



0	-	-	-	-
REVISION	DESCRIPTION	DRAWN BY	CHECKED BY	DATE
PD TEESPORT				
PROJECT				
LOCATION SEAL SANDS				
TITLE SEAL SANDS SERVICES KEY PLAN				
STATUS	DRAWN	DATE	CHECKED	DATE
PRELIMINARY	-	-	-	-
SCALE @ A0 1:5000				
DRAWING No. REVISION No.				
SEAL SANDS SERVICE PLAN				

NOTE:
THE SERVICES SHOWN ON THIS DRAWING ARE INDICATIVE AND FOR GUIDANCE ONLY. THE EXACT LOCATION OF ANY SERVICES MUST BE OBTAINED IN ACCORDANCE WITH THE HEALTH AND SAFETY AT WORK REGULATIONS AND THE APPROPRIATE CODE GS 6. FURTHER INFORMATION MAY BE PROVIDED BY THE RESPECTIVE UTILITY COMPANY OR OWNER OF THE PIPELINE OR CABLE.
PERSONS USING THIS INFORMATION ARE REMINDED THAT IT IS THEIR RESPONSIBILITY TO EXECUTE WORKS SAFELY TO AVOID DAMAGE TO THESE SERVICES OR APPARATUS AND TO INFORM THE RESPECTIVE OWNER IMMEDIATELY FOR FURTHER ADVICE OR ASSISTANCE IF REQUIRED.

PROJECT OFFICE
VULCAN STREET
MIDDLESBROUGH
TS2 1JZ
TEL 01642 877000
FAX 01642 877140

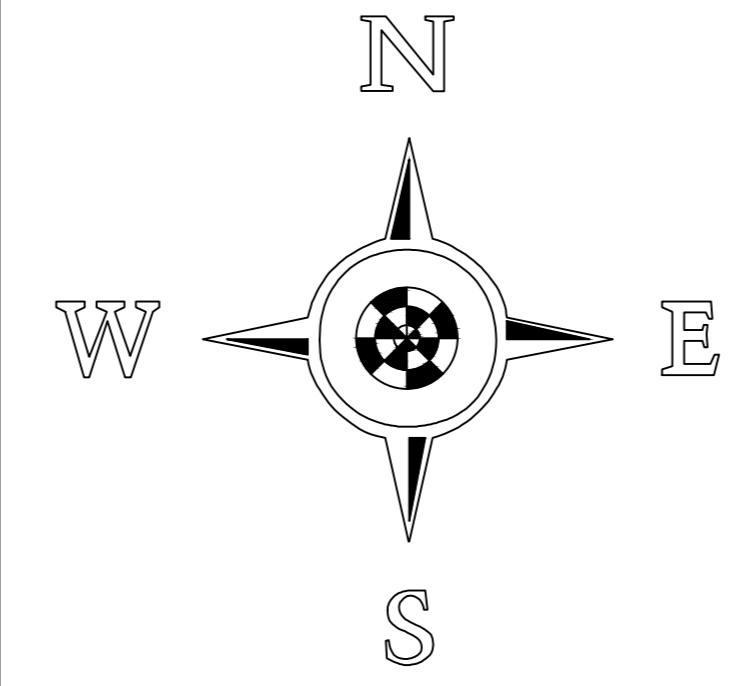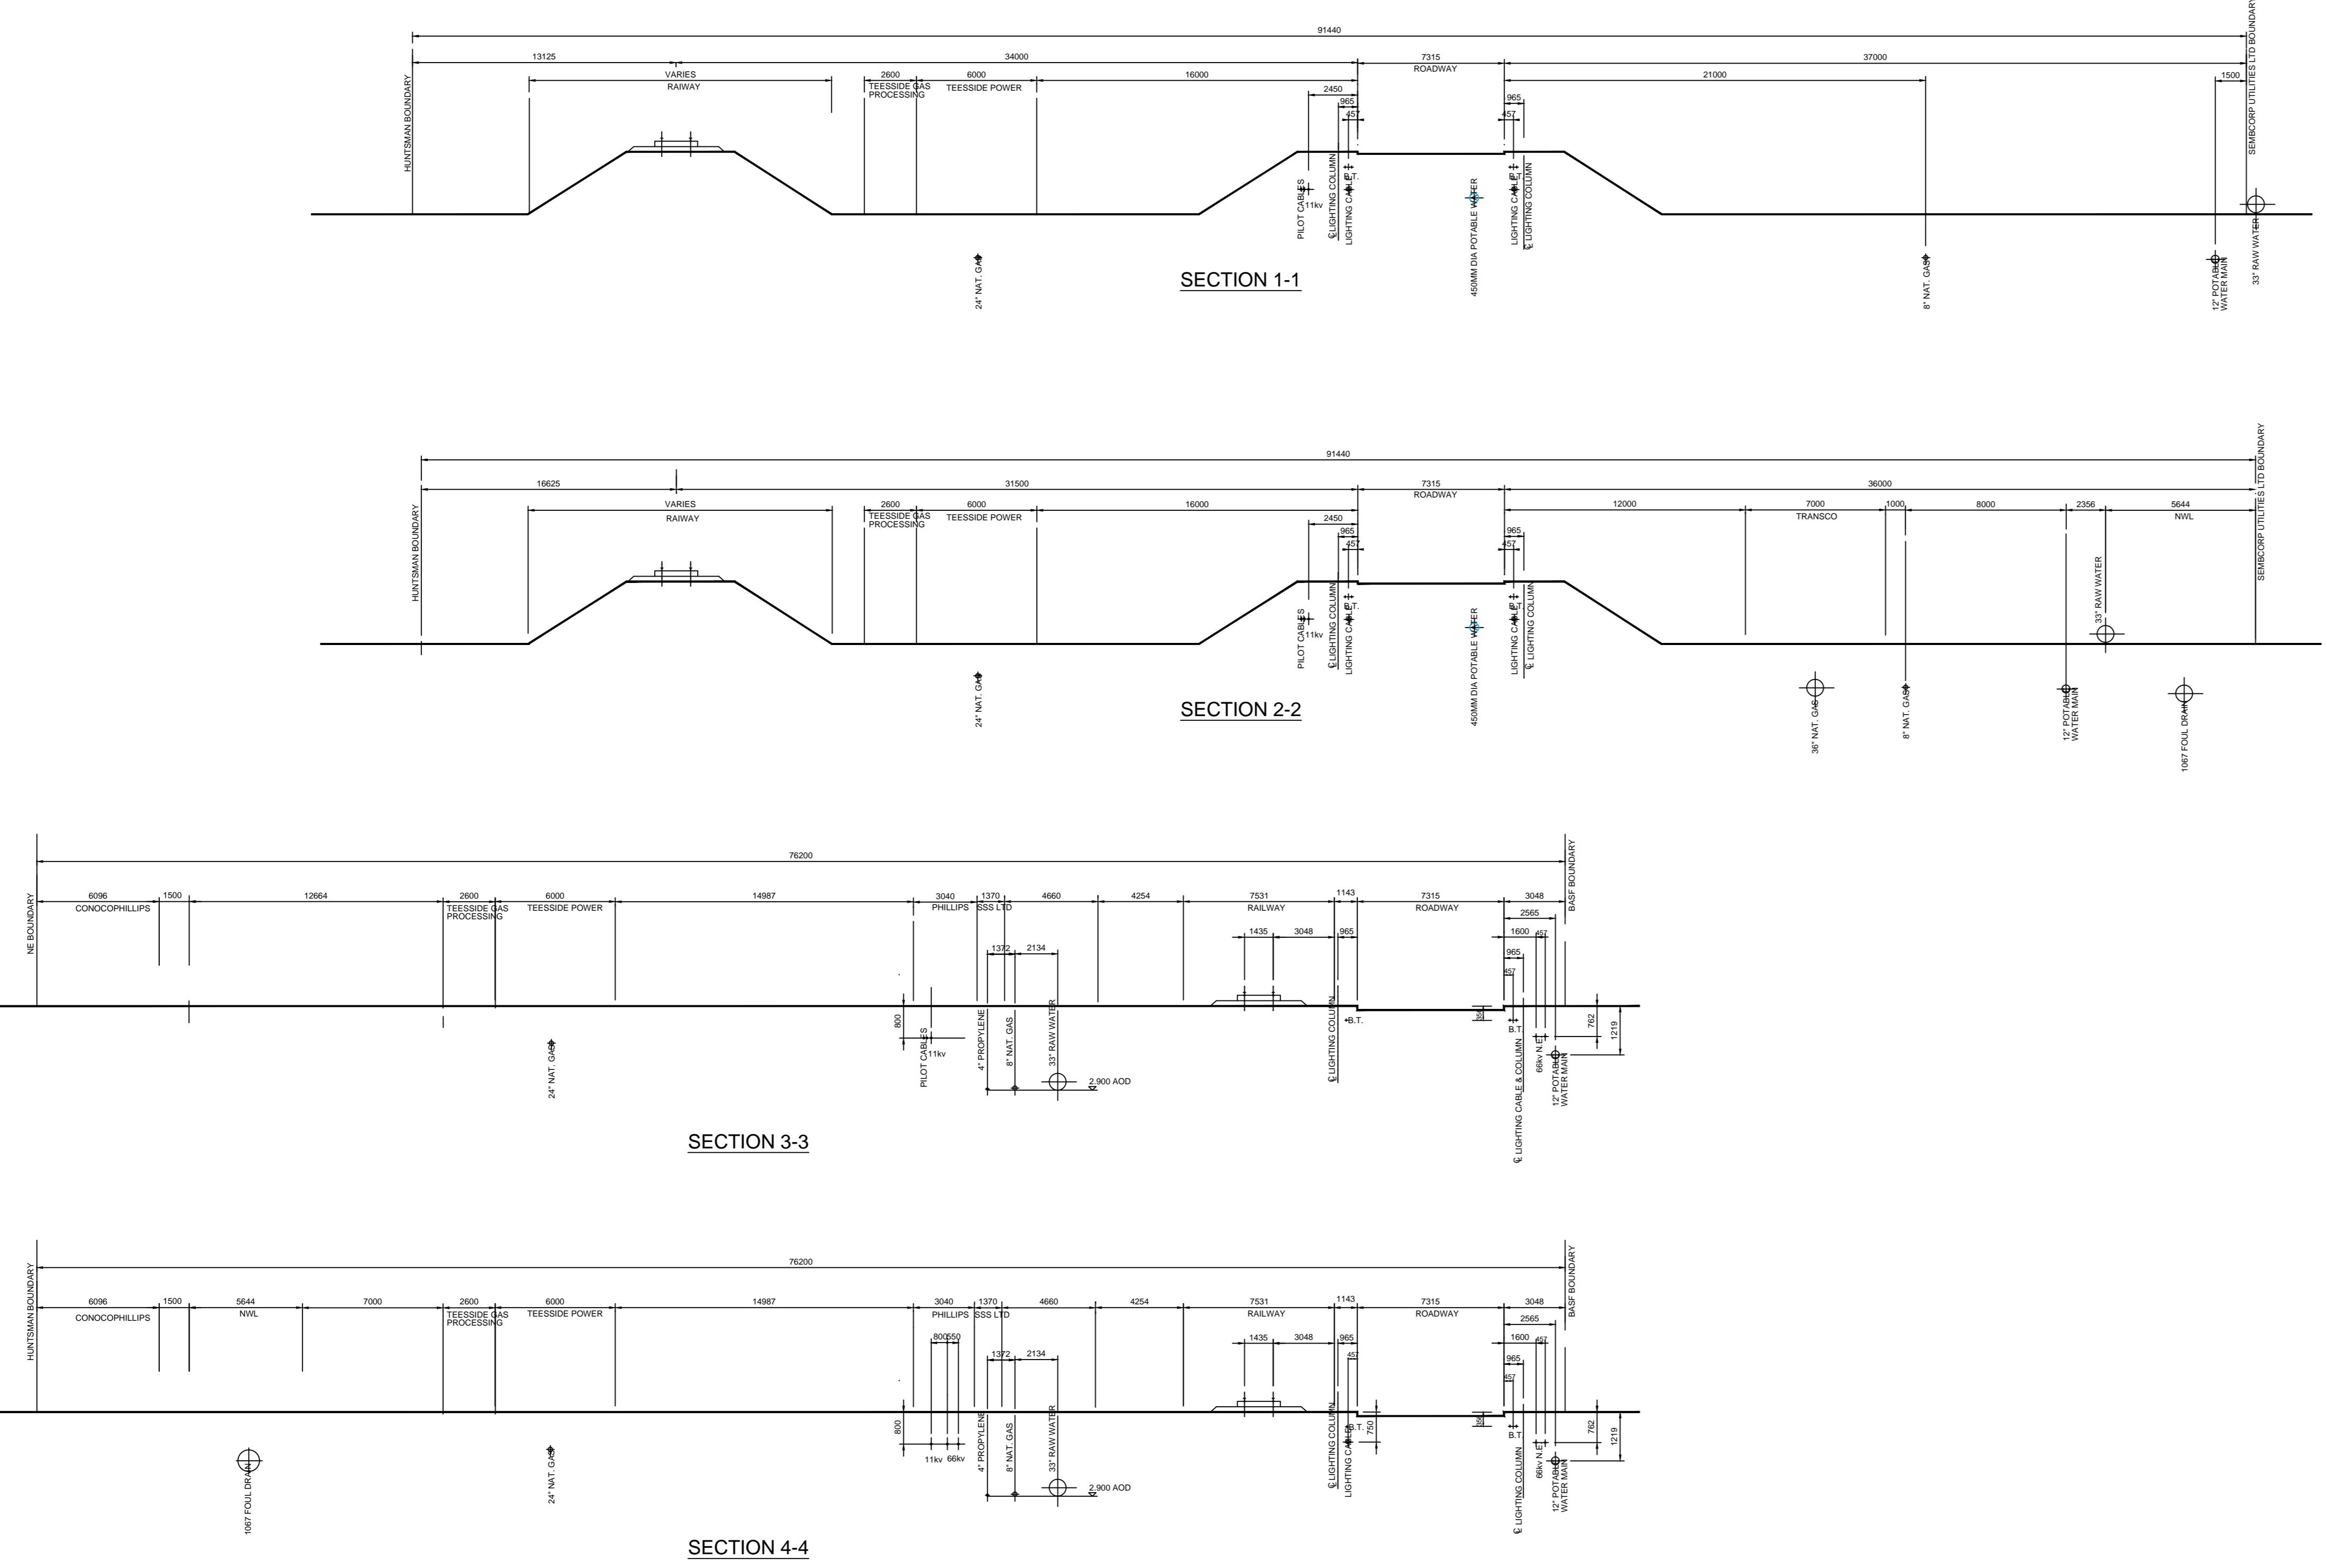

px(TGPP)LTD

SABIC

**EL SUB
STATION**

INEOS NITRILES UK LTD

PD TEESPORT LAND BOUNDARY

HUNTSMAN



INEOS NITRILES UK LTD


SEMBCORP UTILITIES LTD

NAT. GRID

<u>SEAL SANDS LEGEND</u>		
	BT/COMPUTER	
	BUTANE	
	CONDENSATE	
	EFFLUENT	
	ELECTRIC 11KV	
	ELECTRIC 66KV	
	FOUL DRAINAGE	
	GAS	
	CYANIDE	
	ELECTRIC 400V	
	NITROGEN	
		OILY WASTE WATER
		PILOTCABLE
		PROPYLENE
		SLOP OIL
		STABILIZED CRUDE OIL
		DRAIN
		UNSTABILISED CRUDE OIL
		WATER - POTABLE
		WATER - RAW
		PROPANE

0	-			-	-	
REVISION	DESCRIPTION			DRAWN BY	CHECKED BY	
				DATE	DATE	
 TEESPORT			PROJECT OFFICE VULCAN STREET MIDDLESBROUGH TS2 1LX TEL 01642 877000 FAX 01642 877140			
PROJECT						
LOCATION	SEAL SANDS					
TITLE	SEAL SANDS SERVICES SHEET 1					
STATUS	DRAWN	DATE	CHECKED	DATE	SCALE @ A0	
PRELIMINARY	-	-	-	-	1:1000	
DRAWING No.						REVISION No.
L SANDS SERVICE PLAN						


CATS NORTH SEA LTD
(BP CATS)

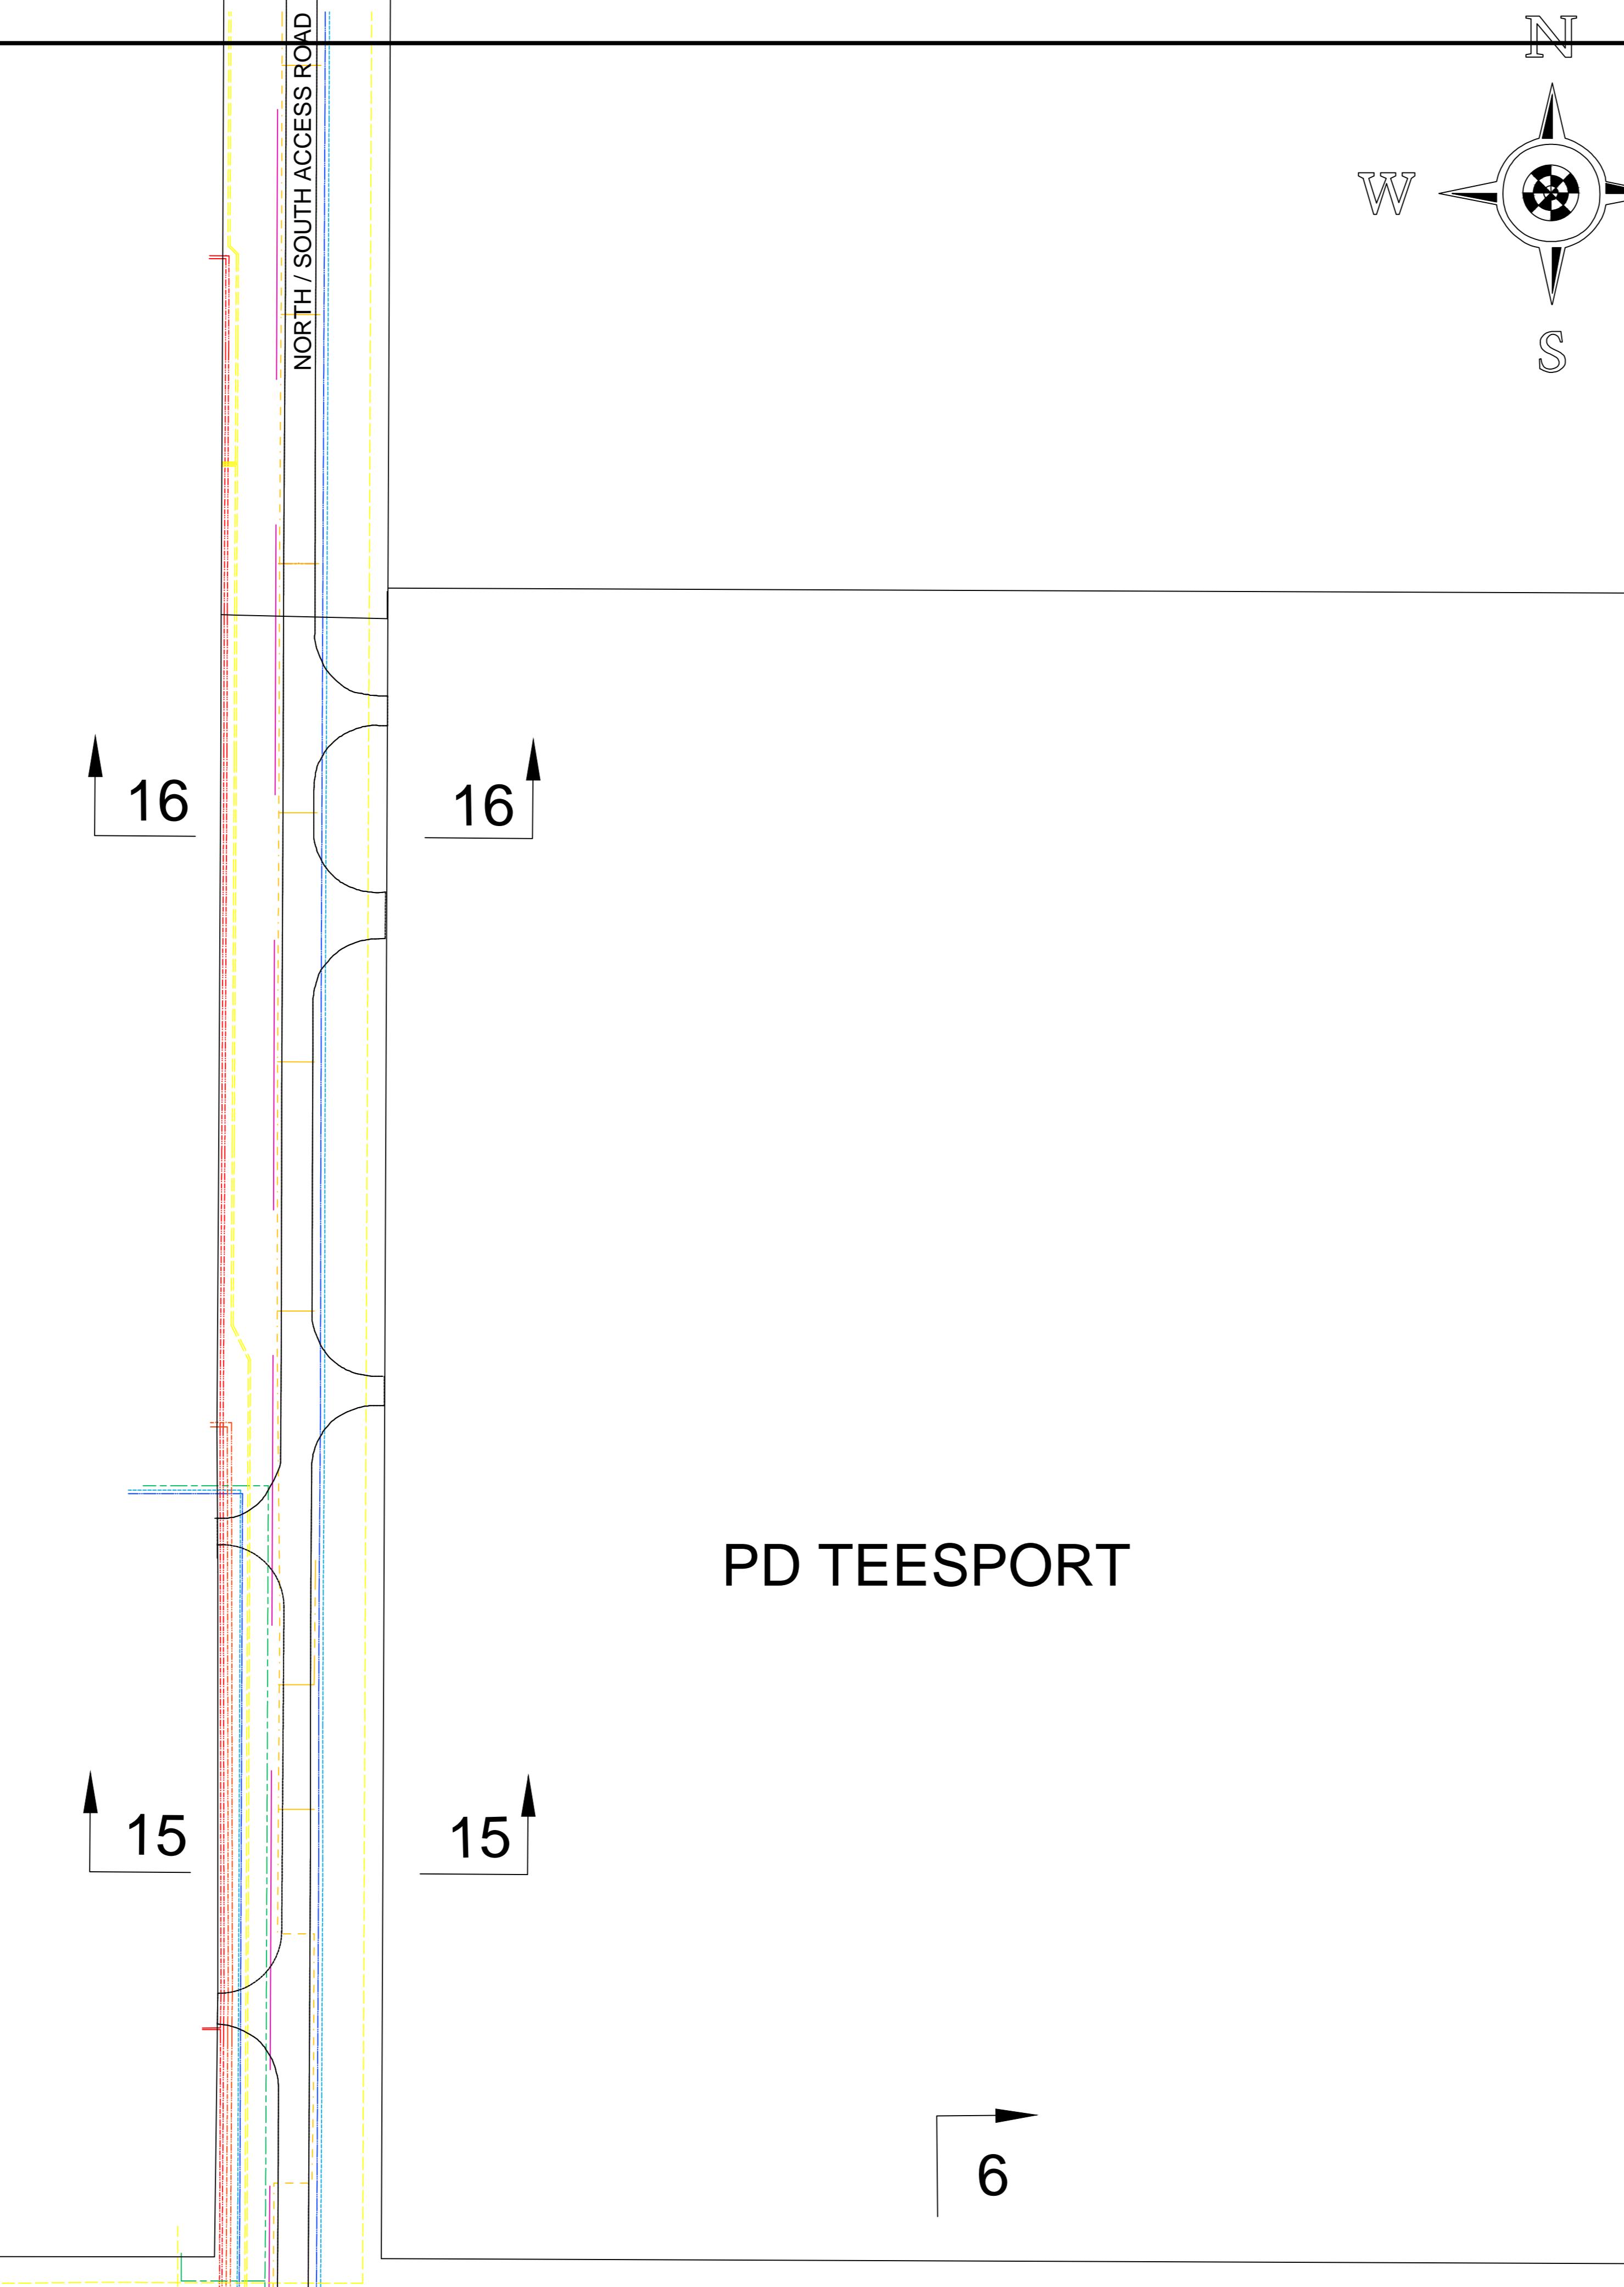

PD TEESPORT



SEAL SANDS LEGEND	
BT/COMPUTER	OILY WASTE WATER
BUTANE	PILOTABLE
CONDENSATE	PROPYLENE
EFFLUENT	SLOP OIL
ELECTRIC 11KV	STABILIZED CRUDE OIL
ELECTRIC 66KV	DRAIN
FOUL DRAINAGE	UNSTABILIZED CRUDE OIL
GAS	WATER - POTABLE
CYANIDE	WATER - RAW
ELECTRIC 400V	PROPANE
NITROGEN	









INEOS NITRILES (UK)LTD

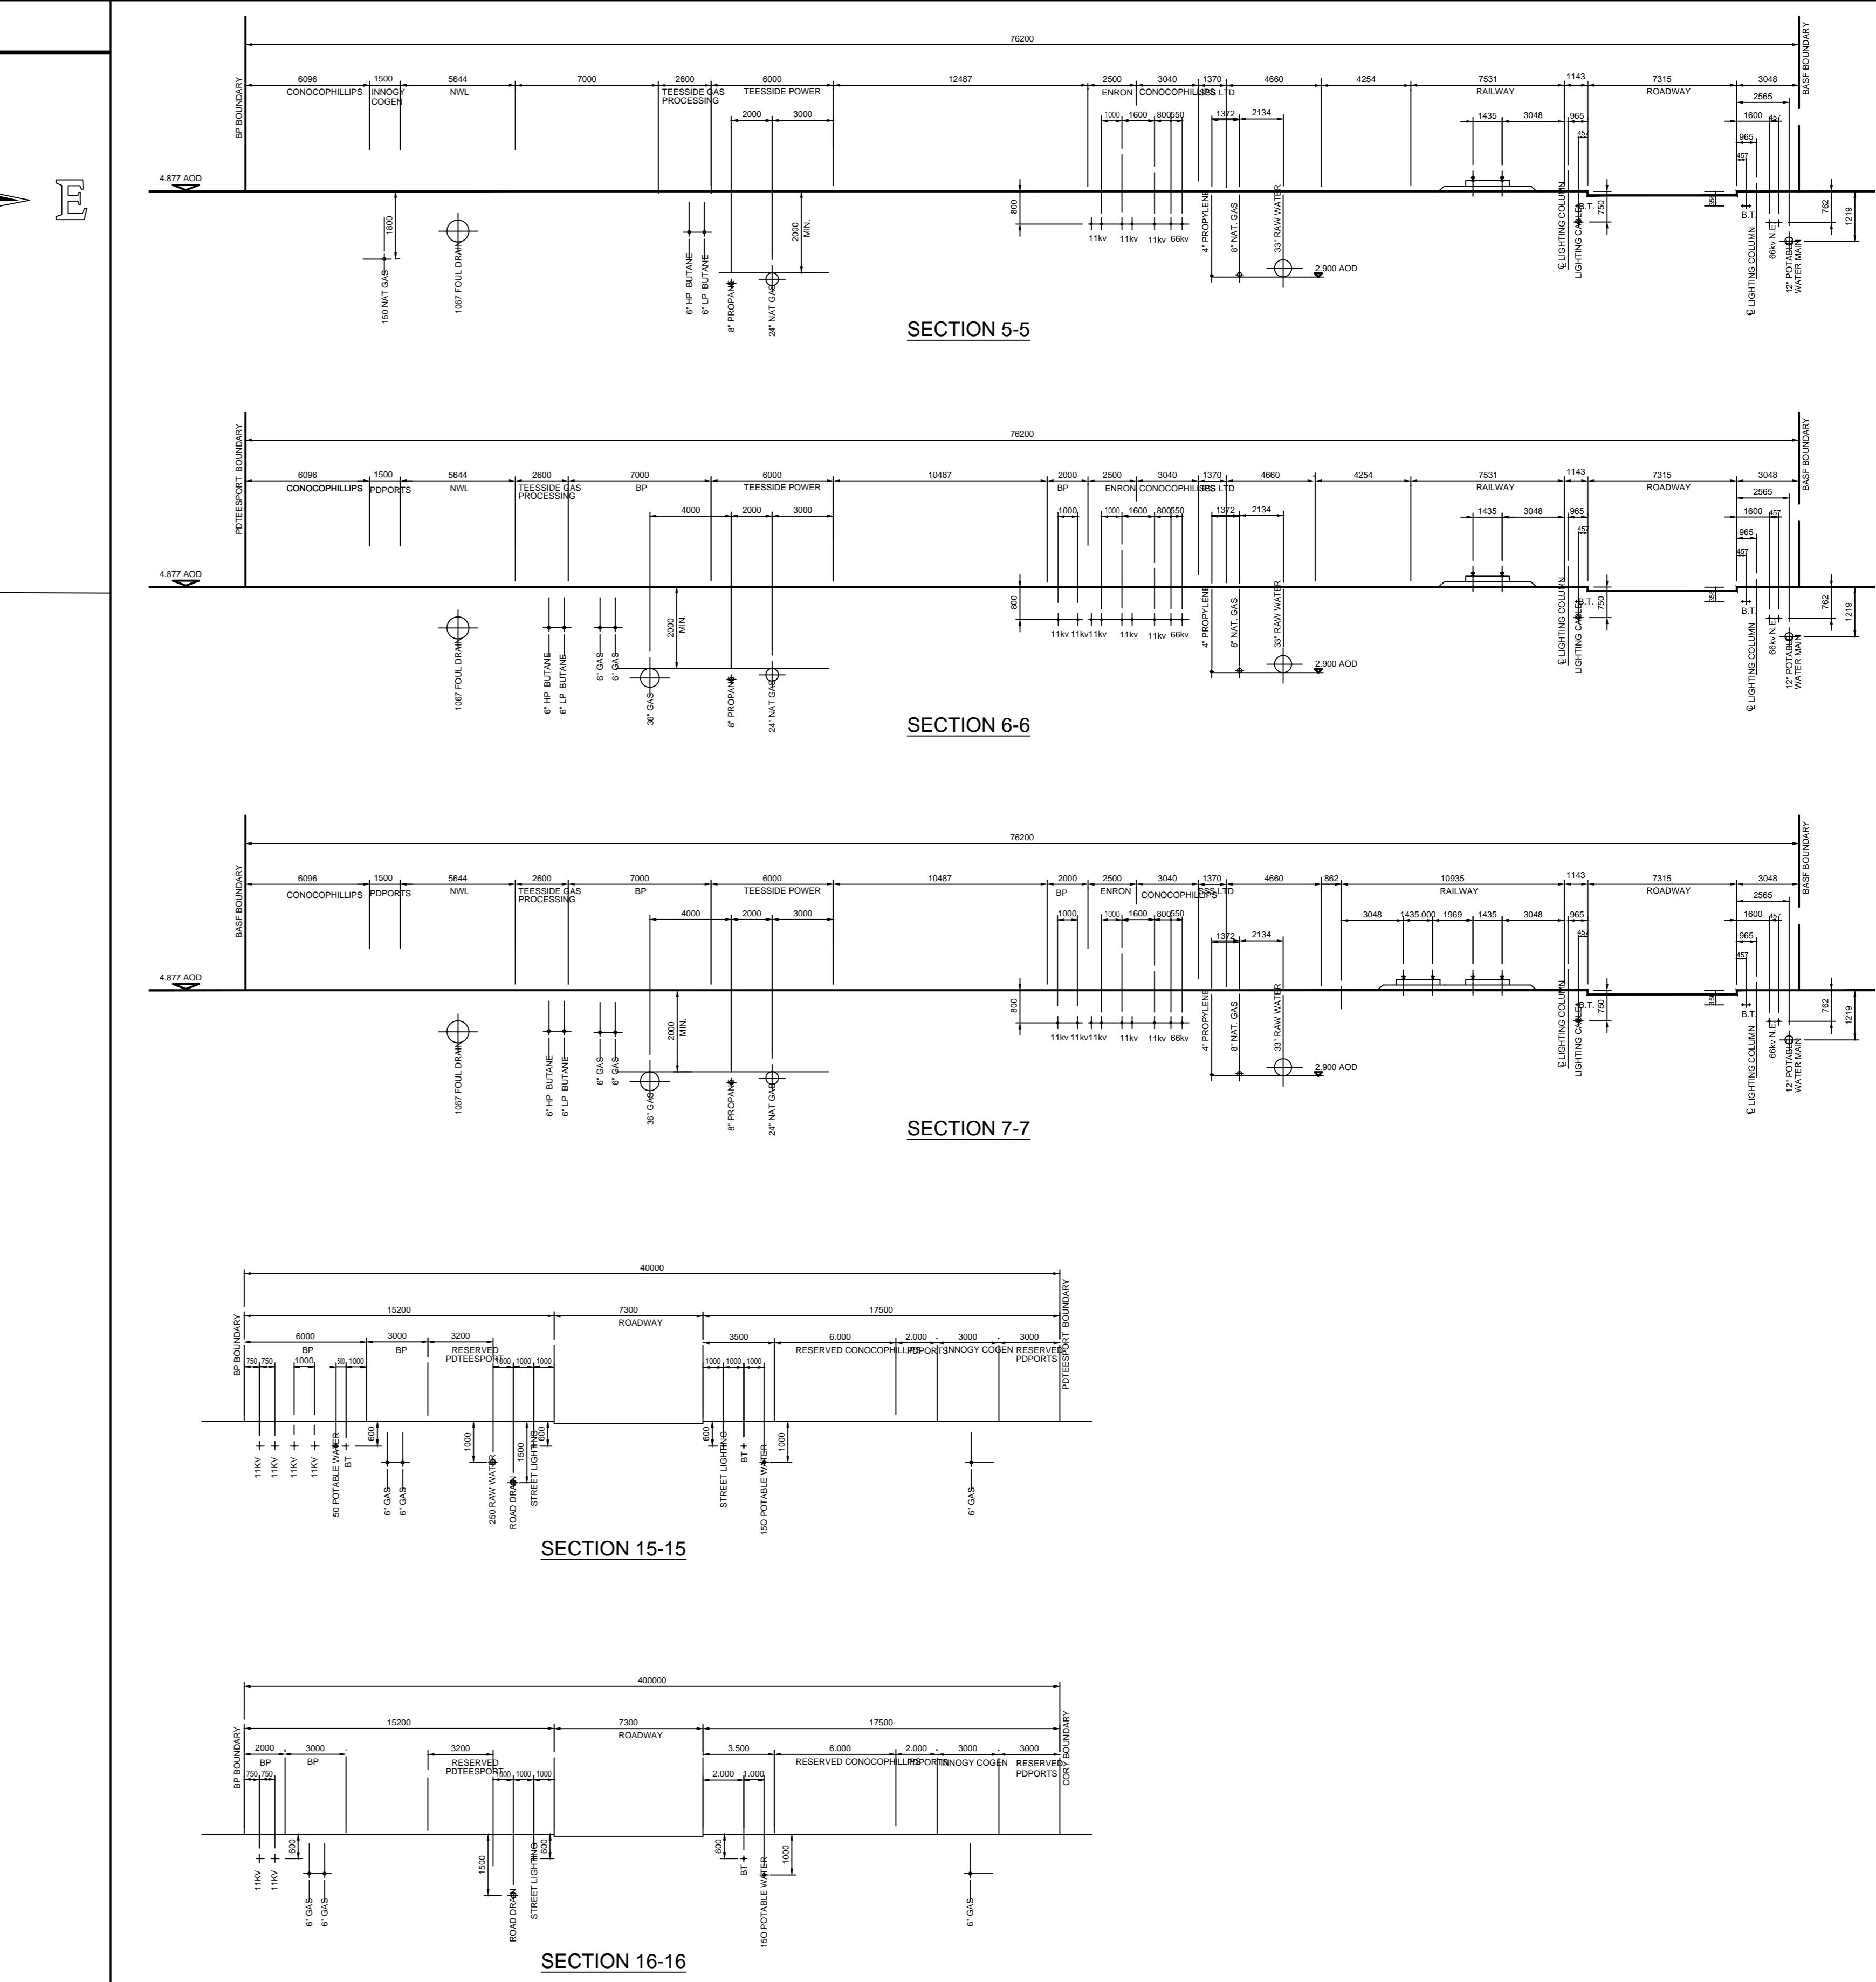


0	-	-	-	-
REVISION	DESCRIPTION	DRAWN BY	CHECKED BY	DATE
PD TEESPORT		PROJECT OFFICE VULCAN STREET MIDDLESBROUGH TS2 1JZ TEL 01642 877000 FAX 01642 877140		
LOCATION SEAL SANDS		TITLE SEAL SANDS SERVICES SHEET 2		
STATUS PRELIMINARY		DRAWN	DATE	CHECKED
DRAWING NO.		SCALE @ A0 1:1000		
NOTE: THE SERVICES SHOWN ON THIS DRAWING ARE INDICATIVE AND FOR GUIDANCE ONLY. THE EXACT LOCATION OF ANY SERVICES MUST BE OBTAINED IN ACCORDANCE WITH THE HEALTH AND SAFETY AT WORK ACT 1974 AND THE CODE OF PRACTICE GS 6. FURTHER INFORMATION MAY BE PROVIDED BY THE RESPECTIVE UTILITY COMPANY OR OWNER OF THE PIPELINE OR CABLES. PERSONS USING THIS INFORMATION ARE REMINDED THAT IT IS THEIR RESPONSIBILITY TO EXECUTE WORK SAFELY AND DULY, CONSULTING APPROPRIATE APPARATUS AND THE RESPECTIVE OWNER IMMEDIATELY FOR FURTHER ADVICE OR ASSISTANCE IF REQUIRED.				

SEAL SANDS SERVICE PLAN

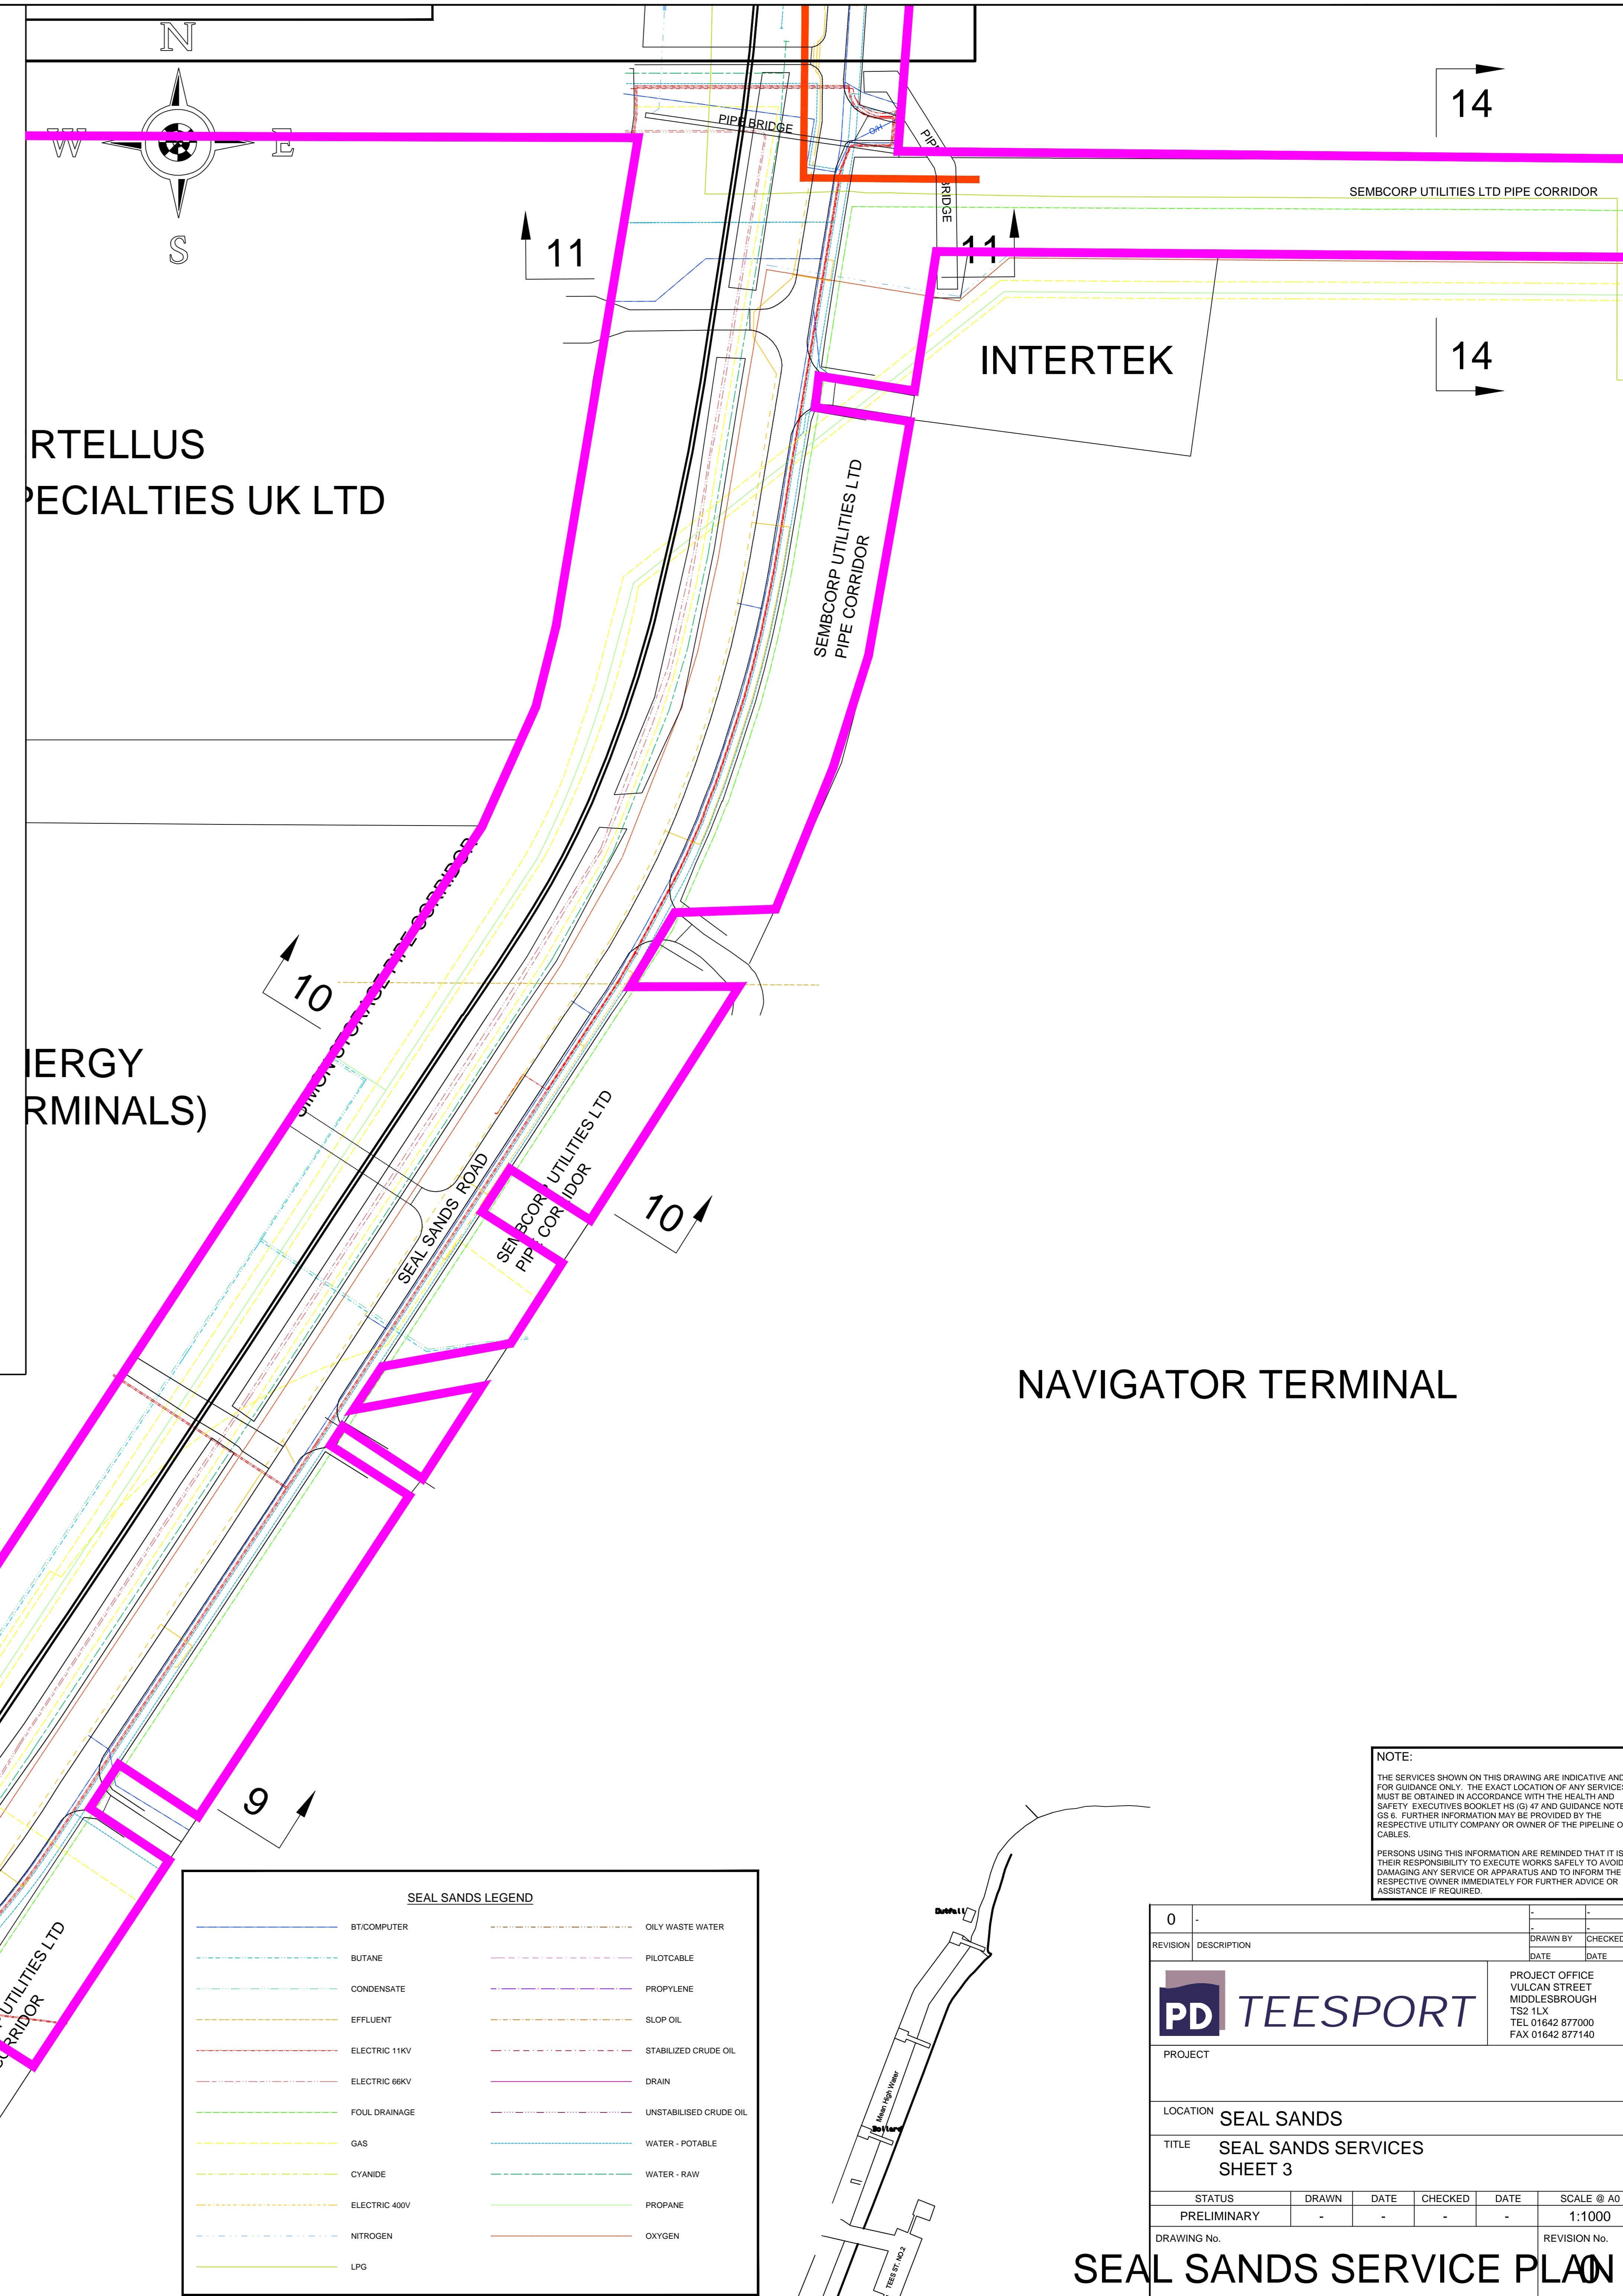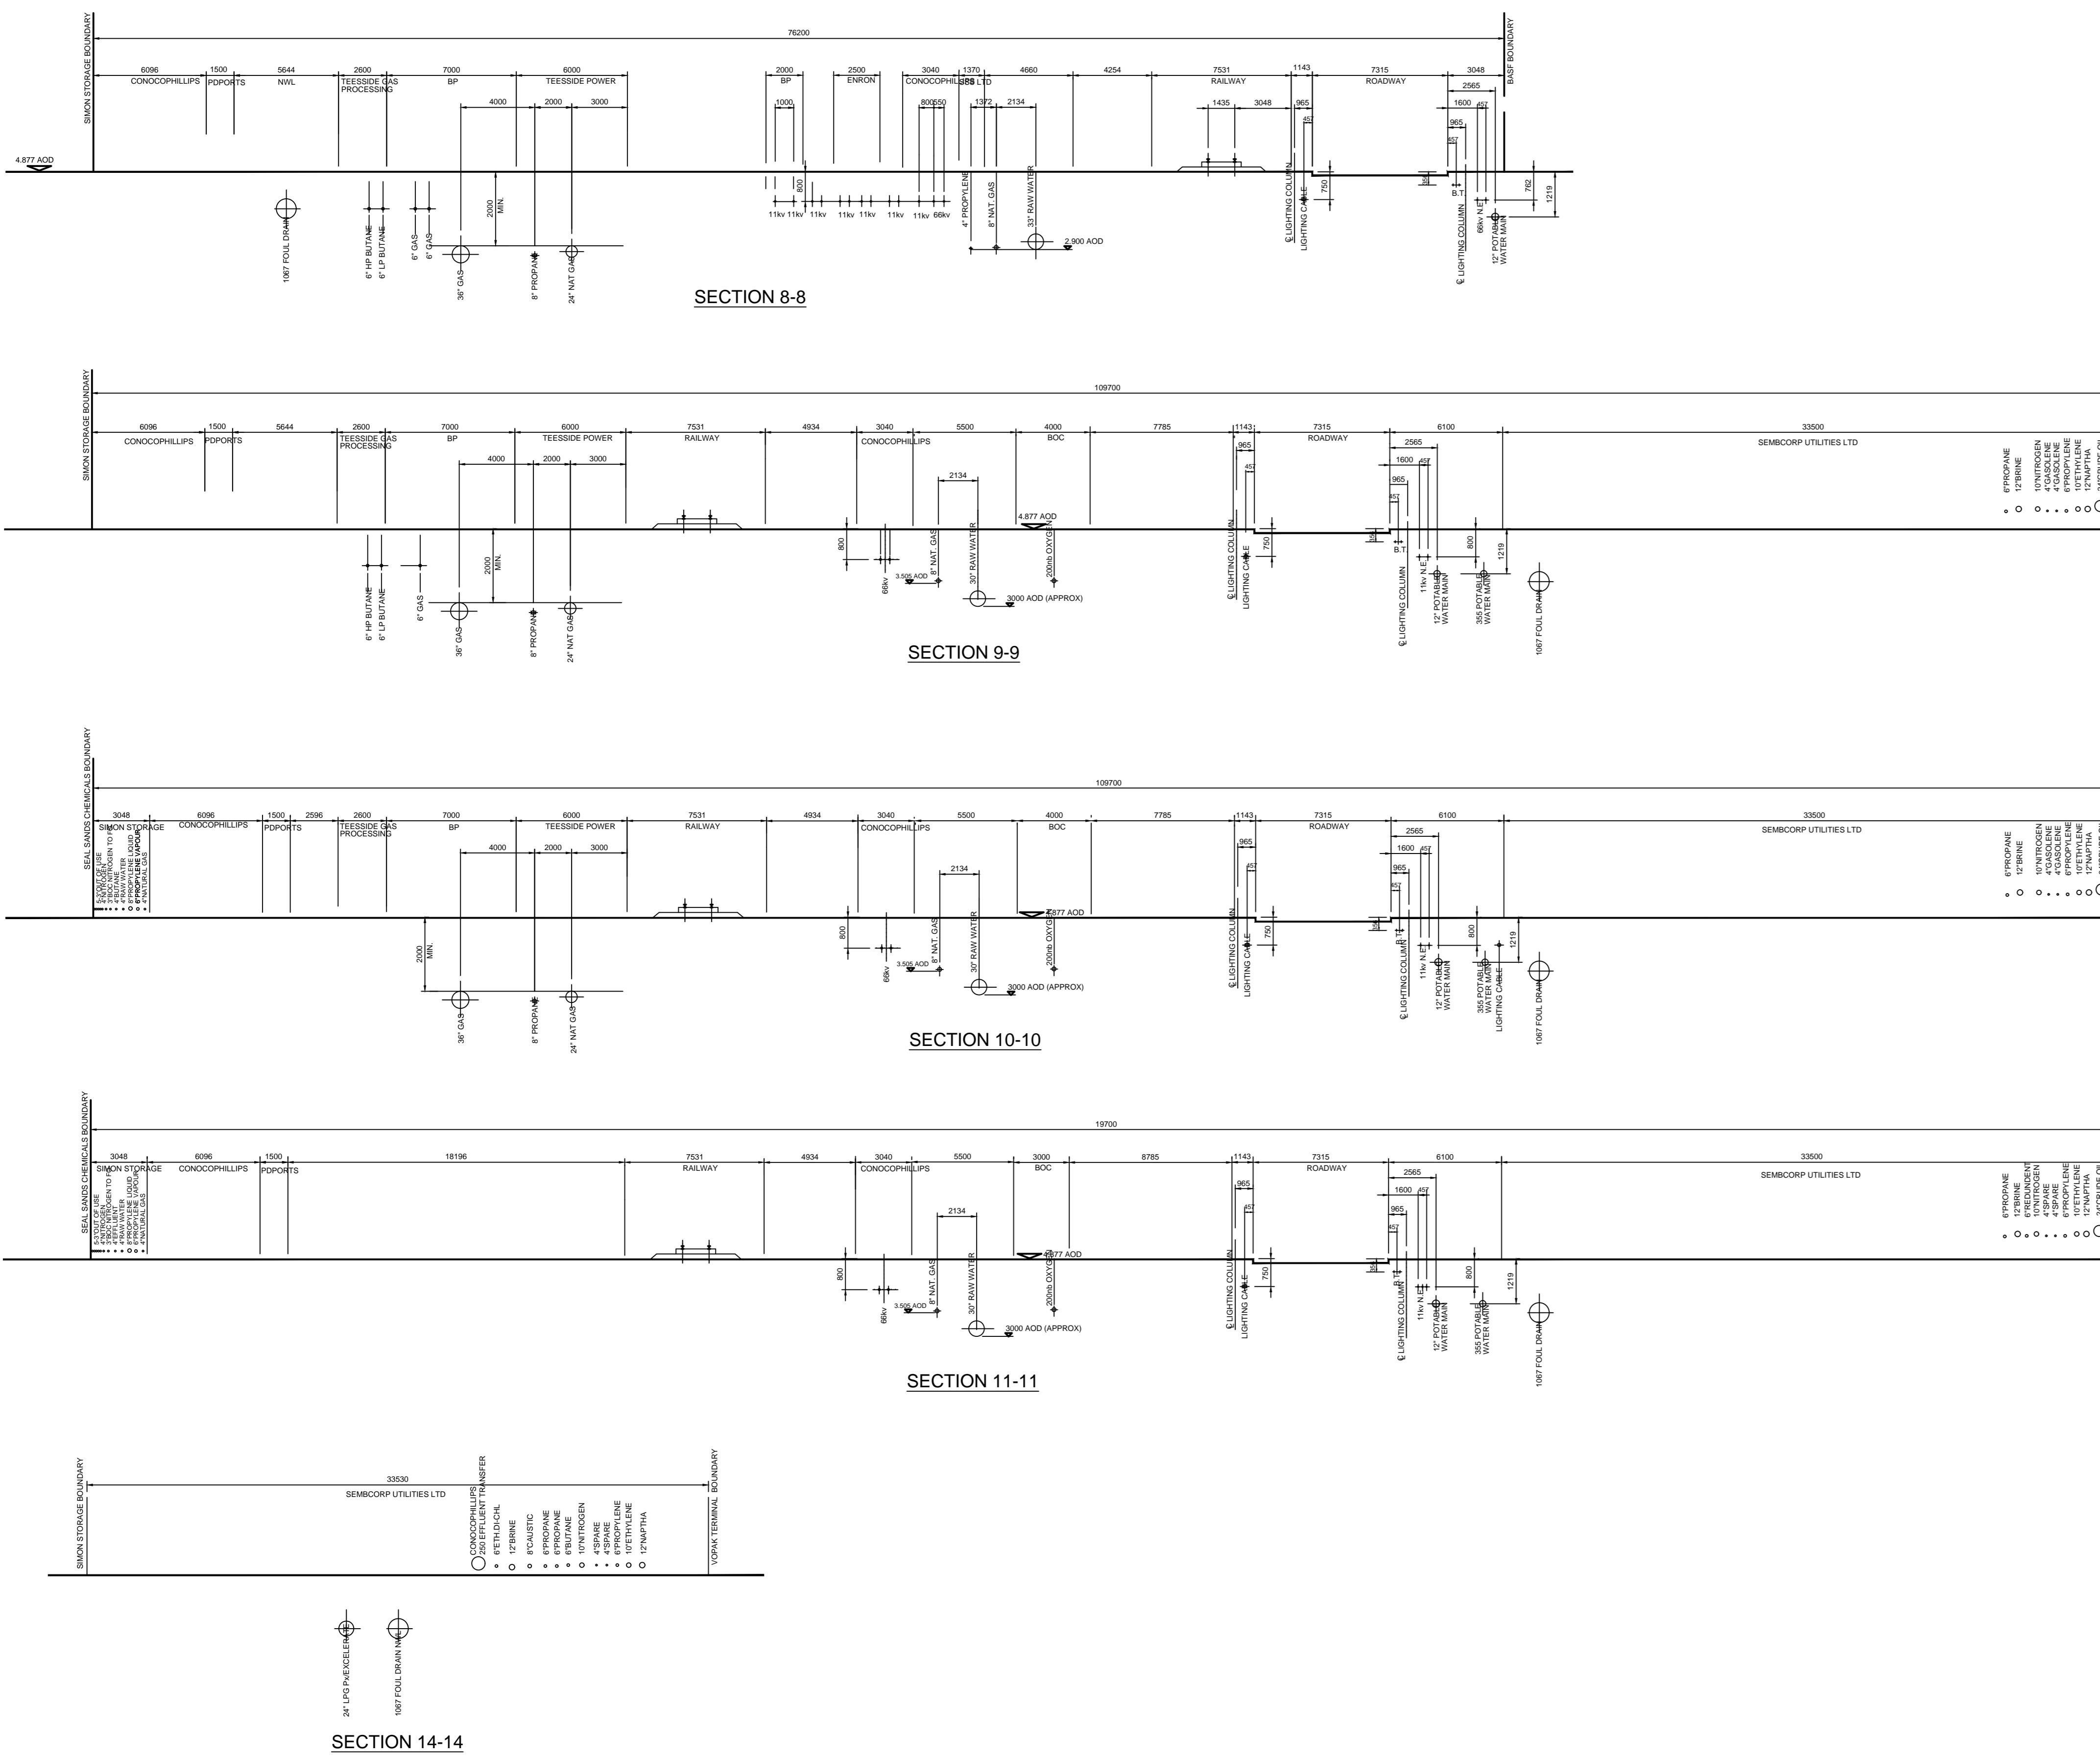

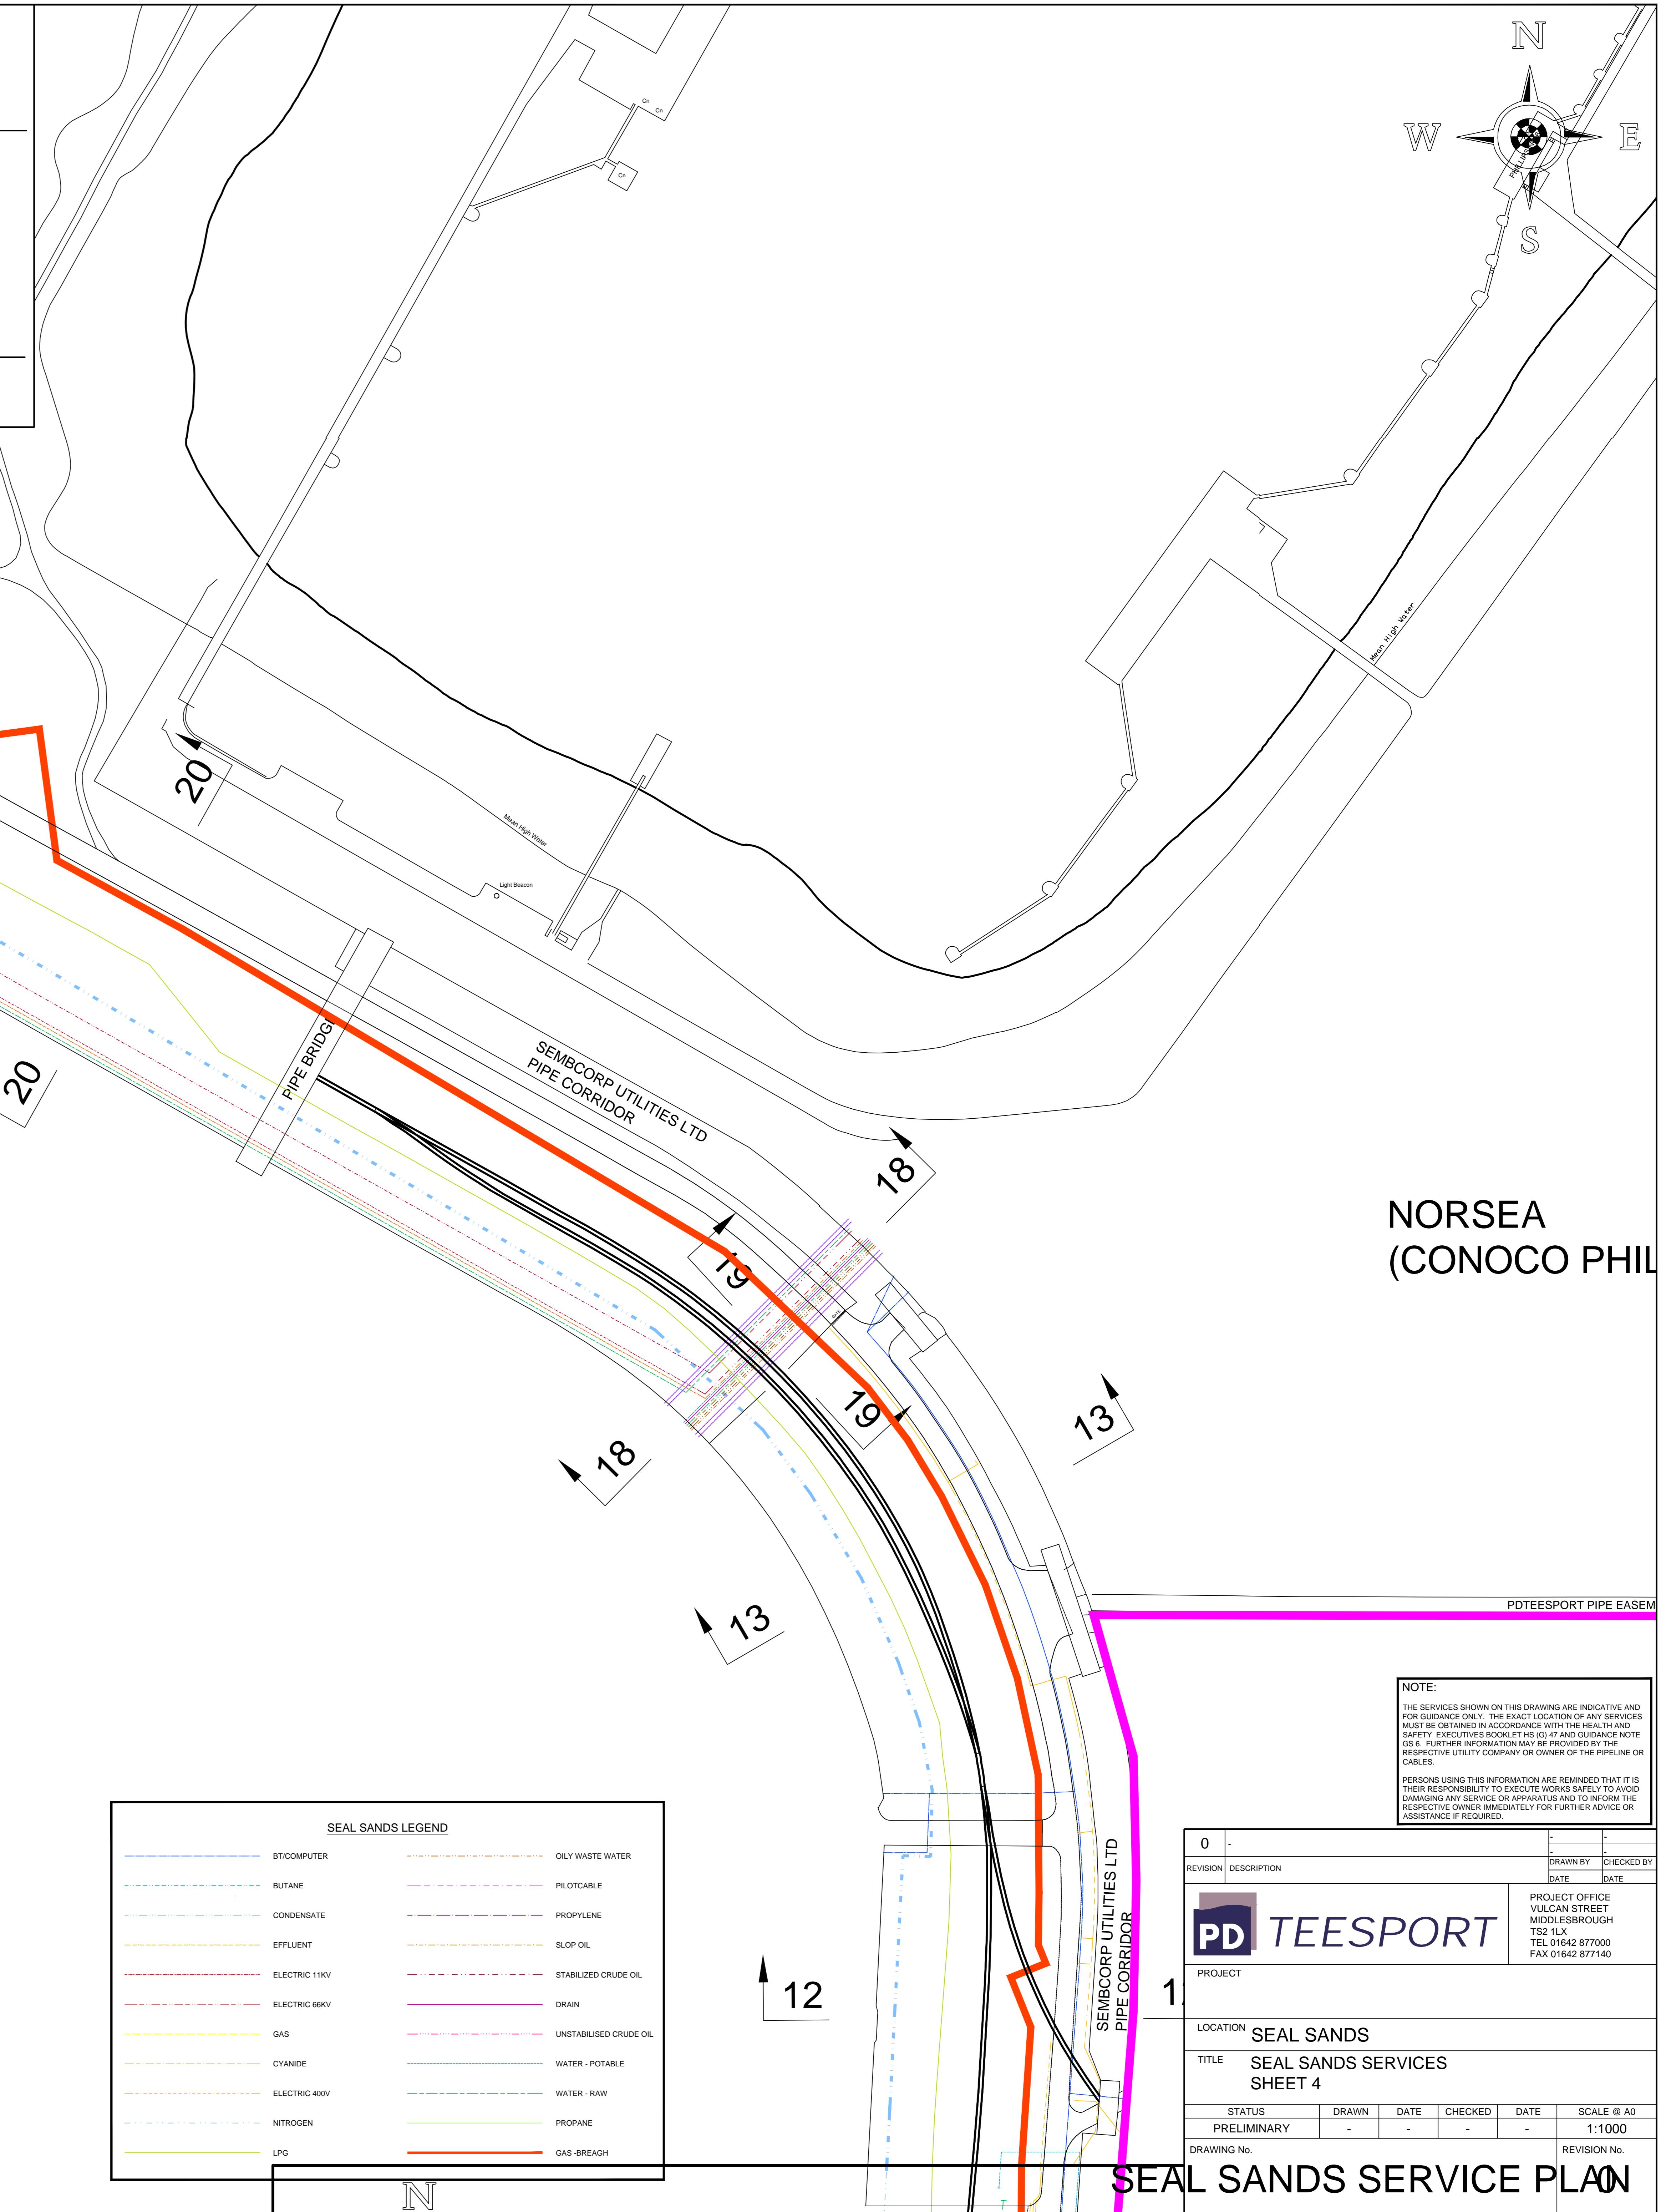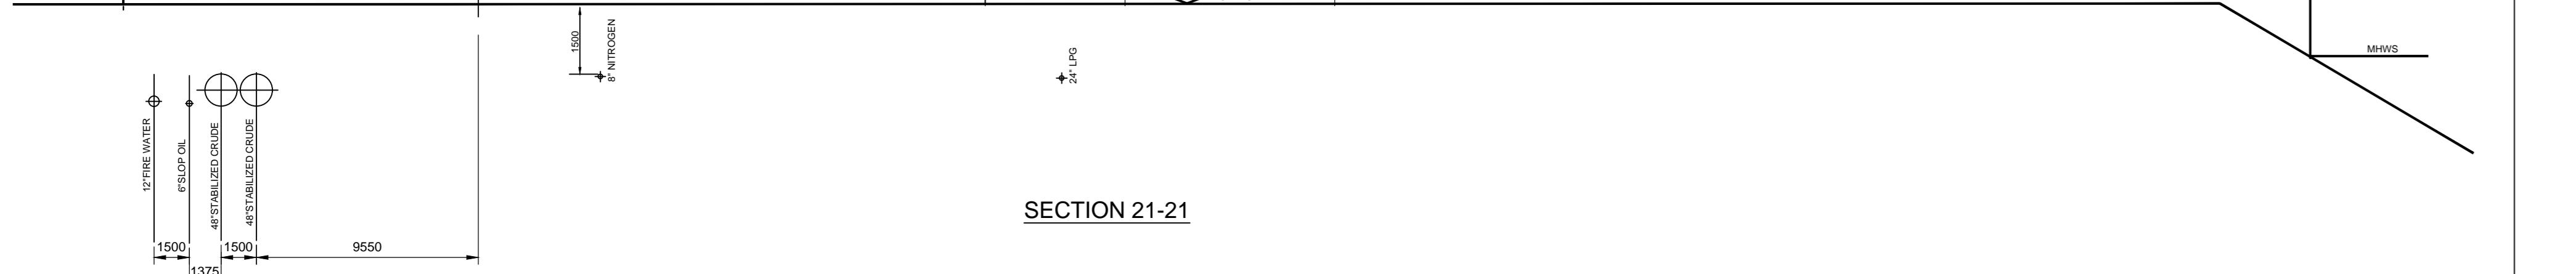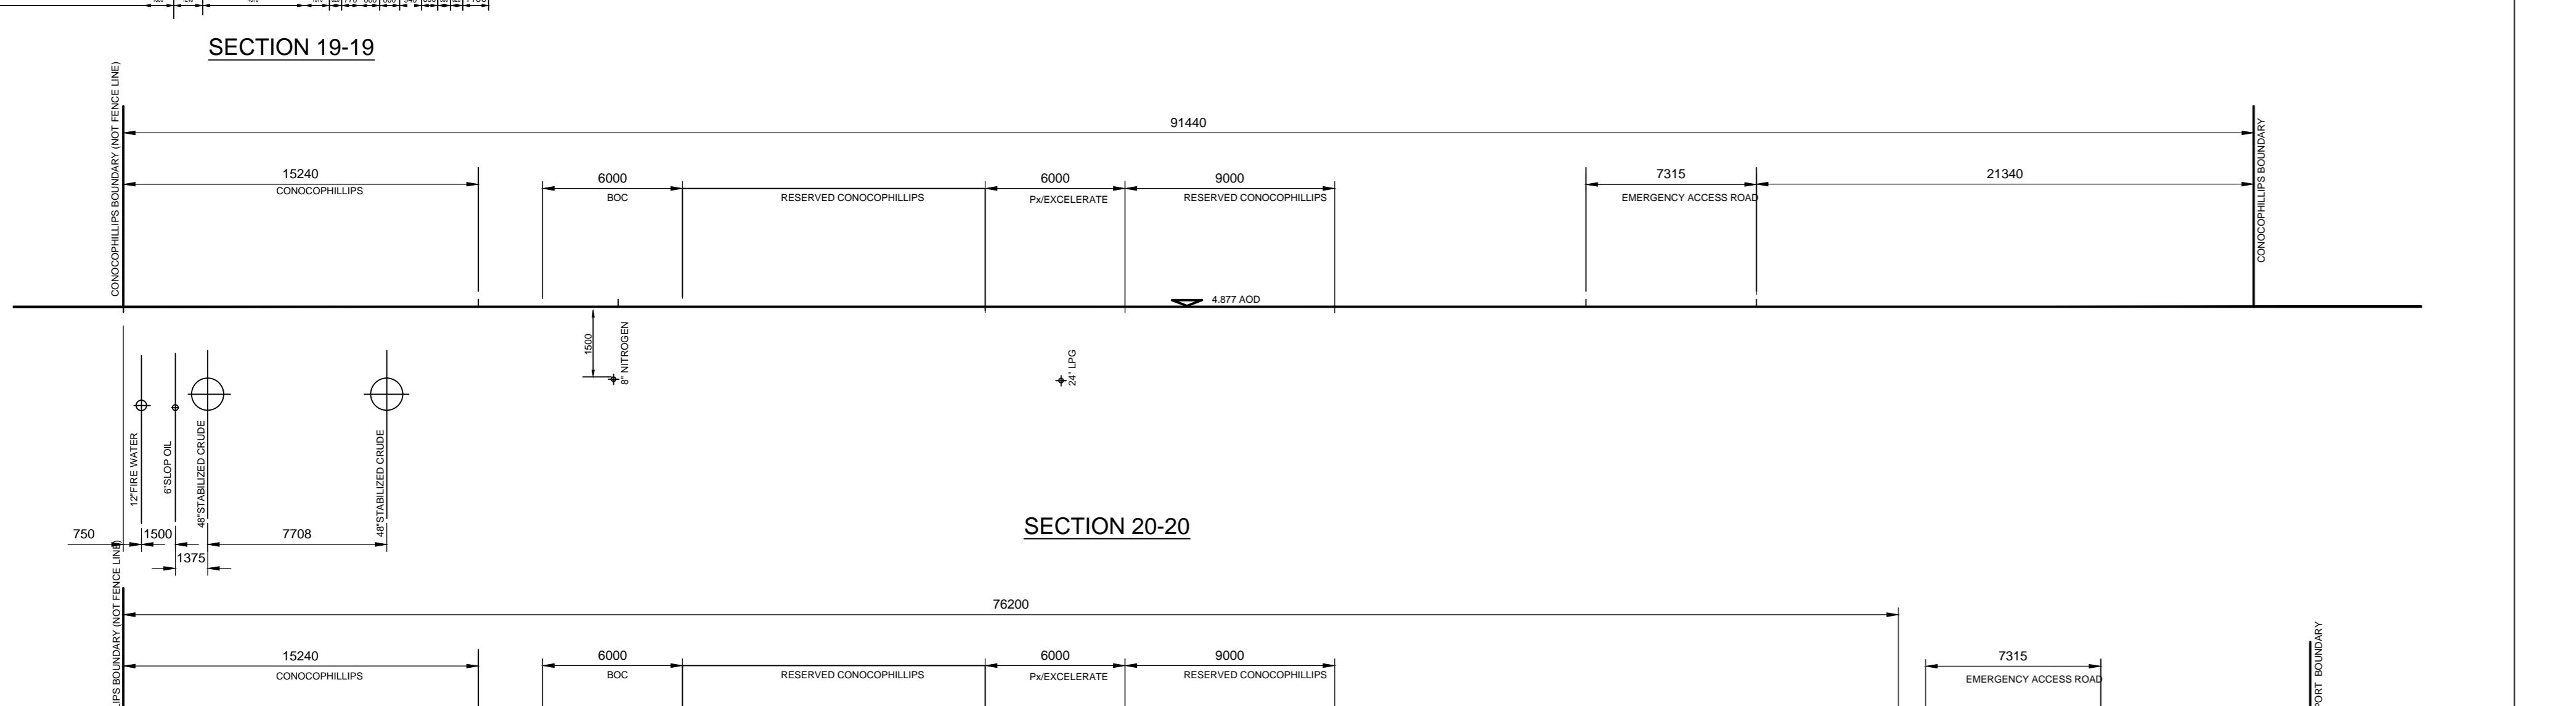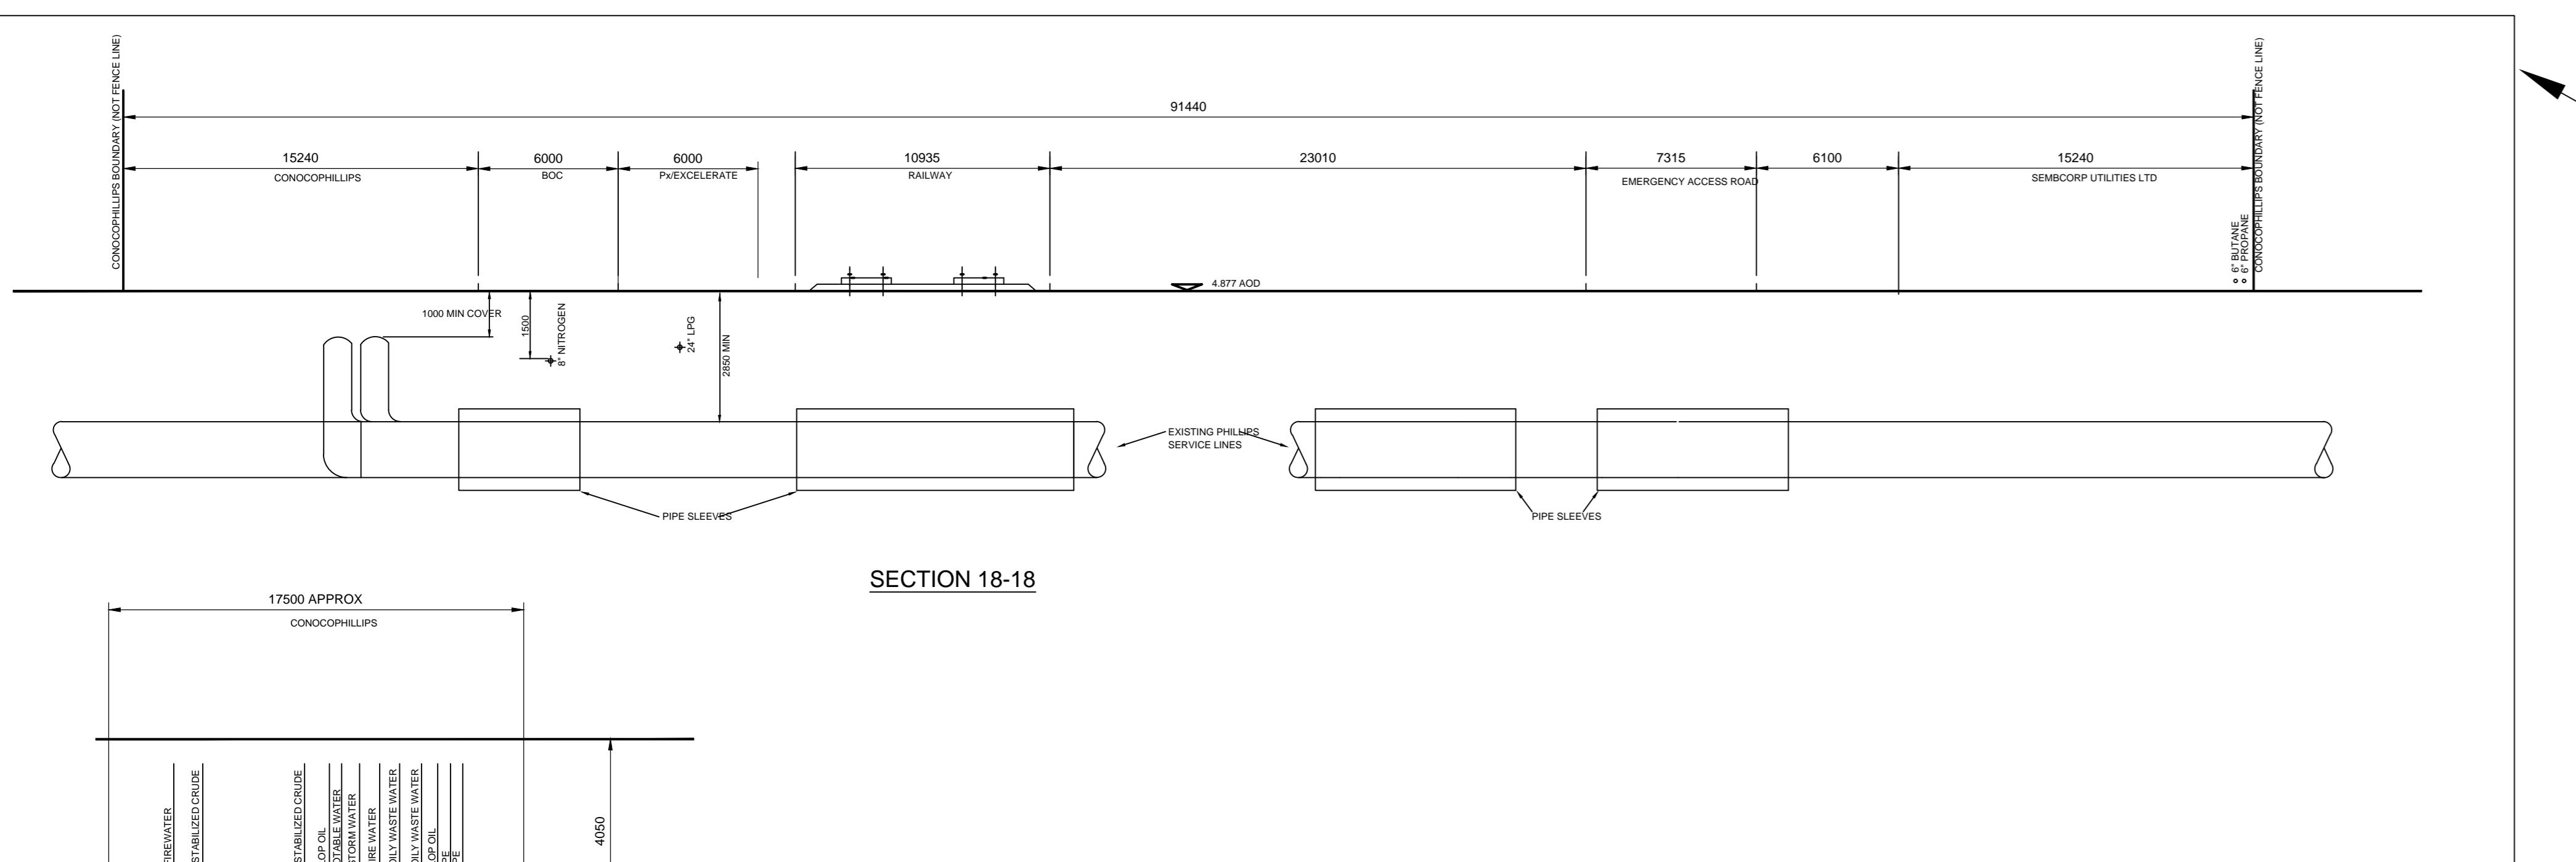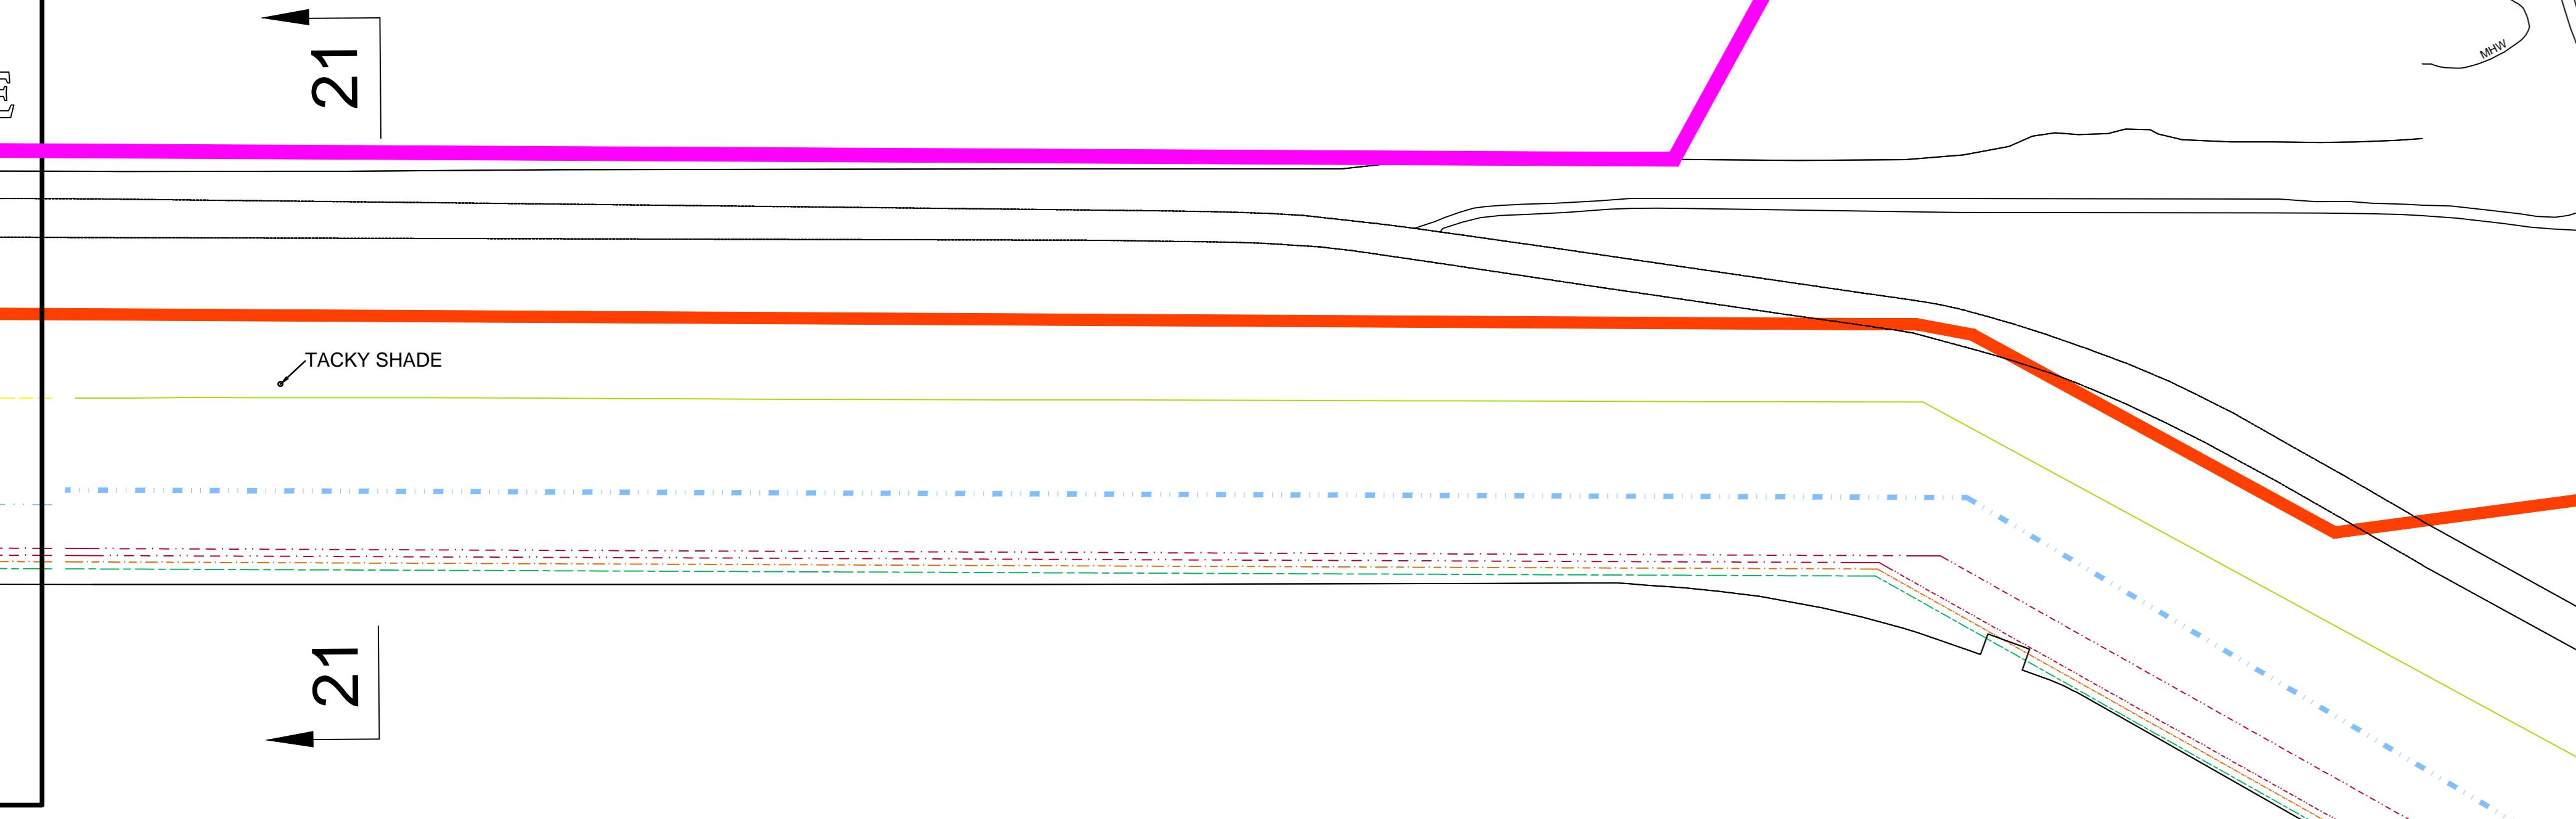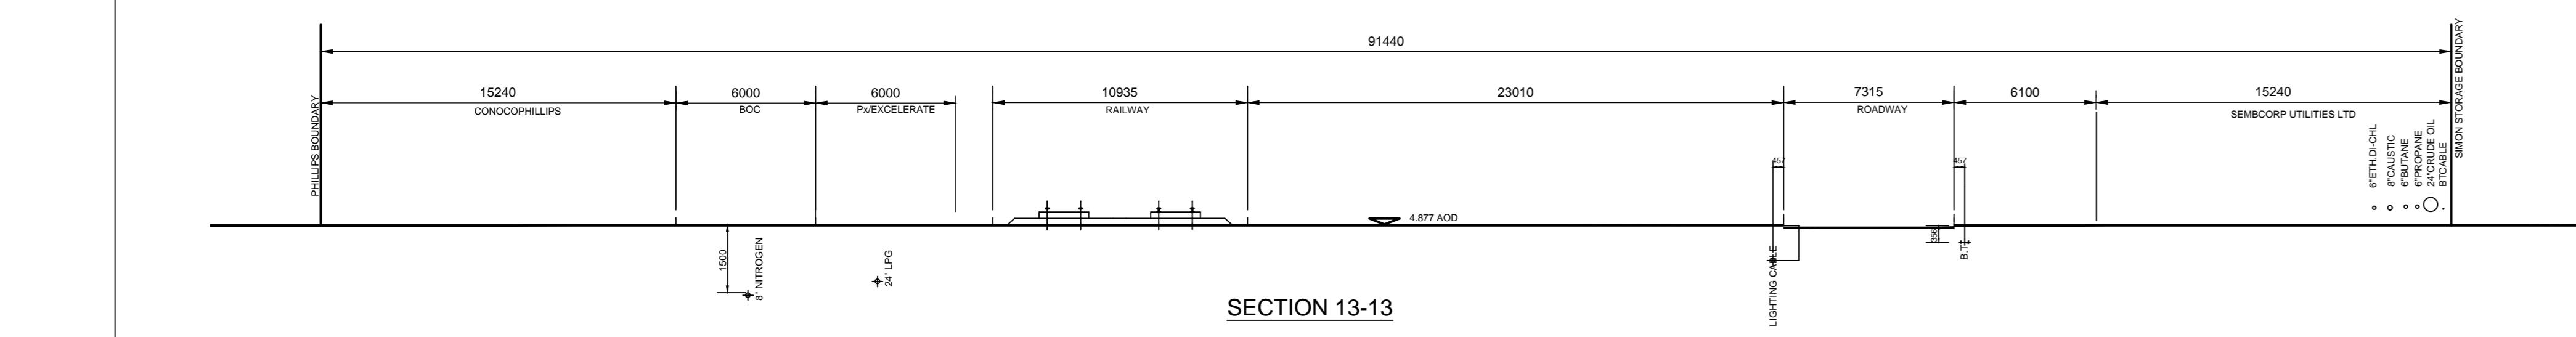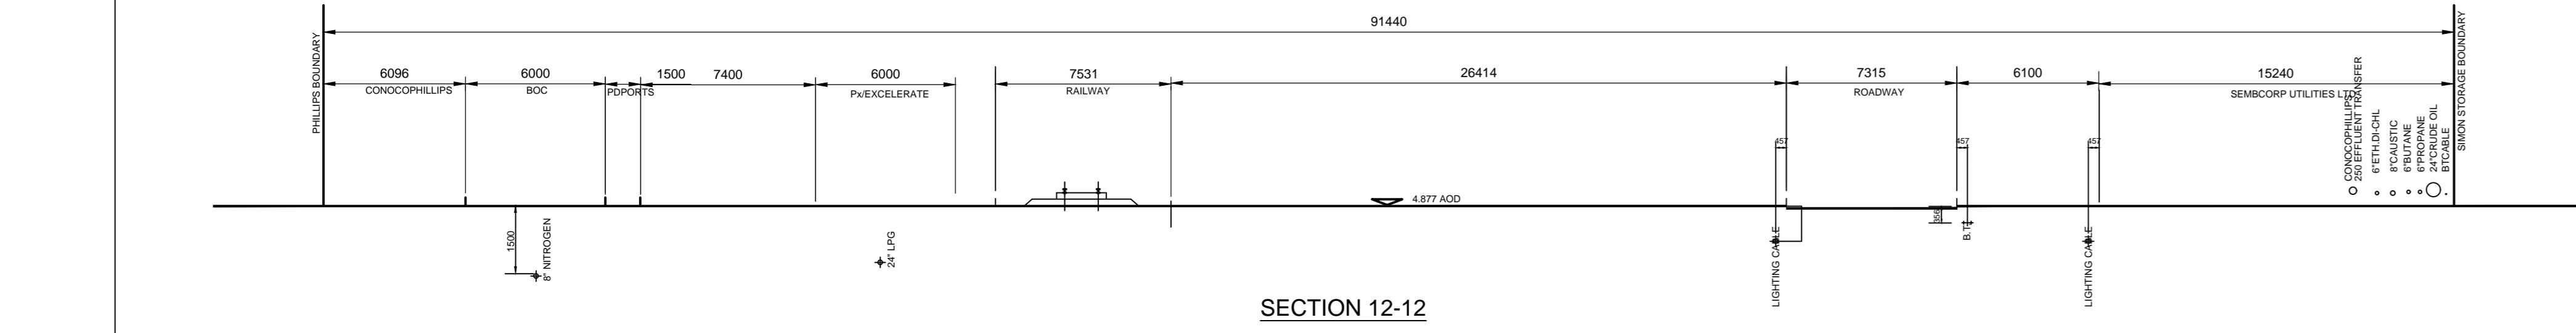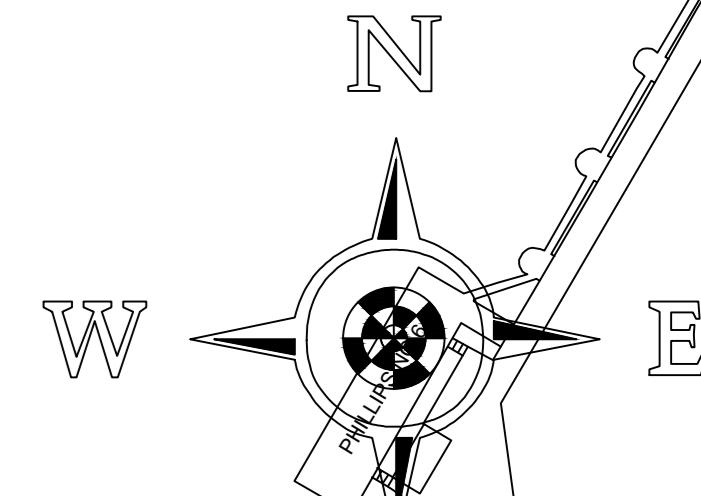

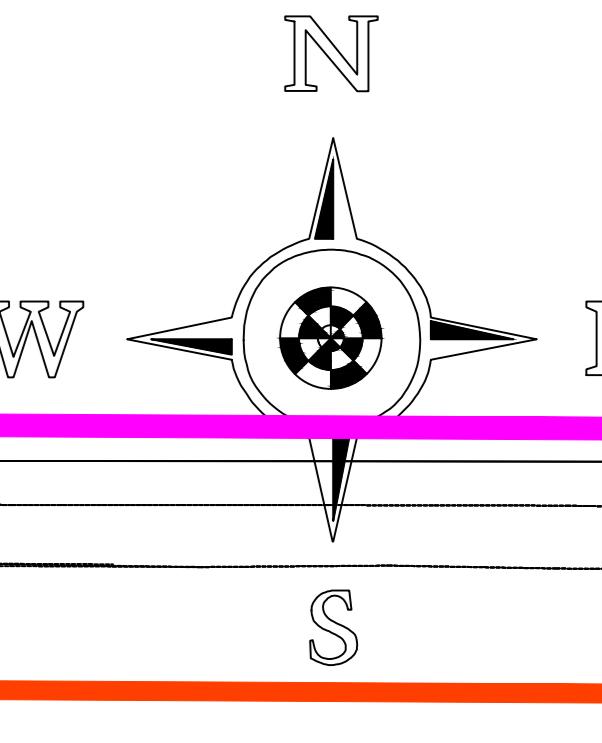

25

3

22

25

BRIDGE OVER SEE
SEE DRG 92/085 &

SEE DRS 02.00

TACKY

EMERGENCY ACCESS ROAD

PD TEESPOR

卷之三

PD TEESPOR

CONOCOPHILLIPS

SERVICE CORRIDOR

A decorative graphic consisting of three vertical bars. The first bar on the left is magenta with a black outline and contains the number '6'. The middle bar is light blue with a black outline and has a vertical dashed blue line through its center. The third bar on the right is orange with a black outline and contains the number '26'. A small black triangle points upwards from the top of the orange bar.


A vertical dashed line on the right side of the page.


100

NOTE:

THE SERVICES SHOWN ON THIS DRAWING ARE INDICATIVE AND FOR GUIDANCE ONLY. THE EXACT LOCATION OF ANY SERVICES MUST BE OBTAINED IN ACCORDANCE WITH THE HEALTH AND SAFETY EXECUTIVES BOOKLET HS (G) 47 AND GUIDANCE NOTE GS 6. FURTHER INFORMATION MAY BE PROVIDED BY THE RESPECTIVE UTILITY COMPANY OR OWNER OF THE PIPELINE OR CABLES.

PERSONS USING THIS INFORMATION ARE REMINDED THAT IT IS THEIR RESPONSIBILITY TO EXECUTE WORKS SAFELY TO AVOID DAMAGING ANY SERVICE OR APPARATUS AND TO INFORM THE RESPECTIVE OWNER IMMEDIATELY FOR FURTHER ADVICE OR ASSISTANCE IF REQUIRED.

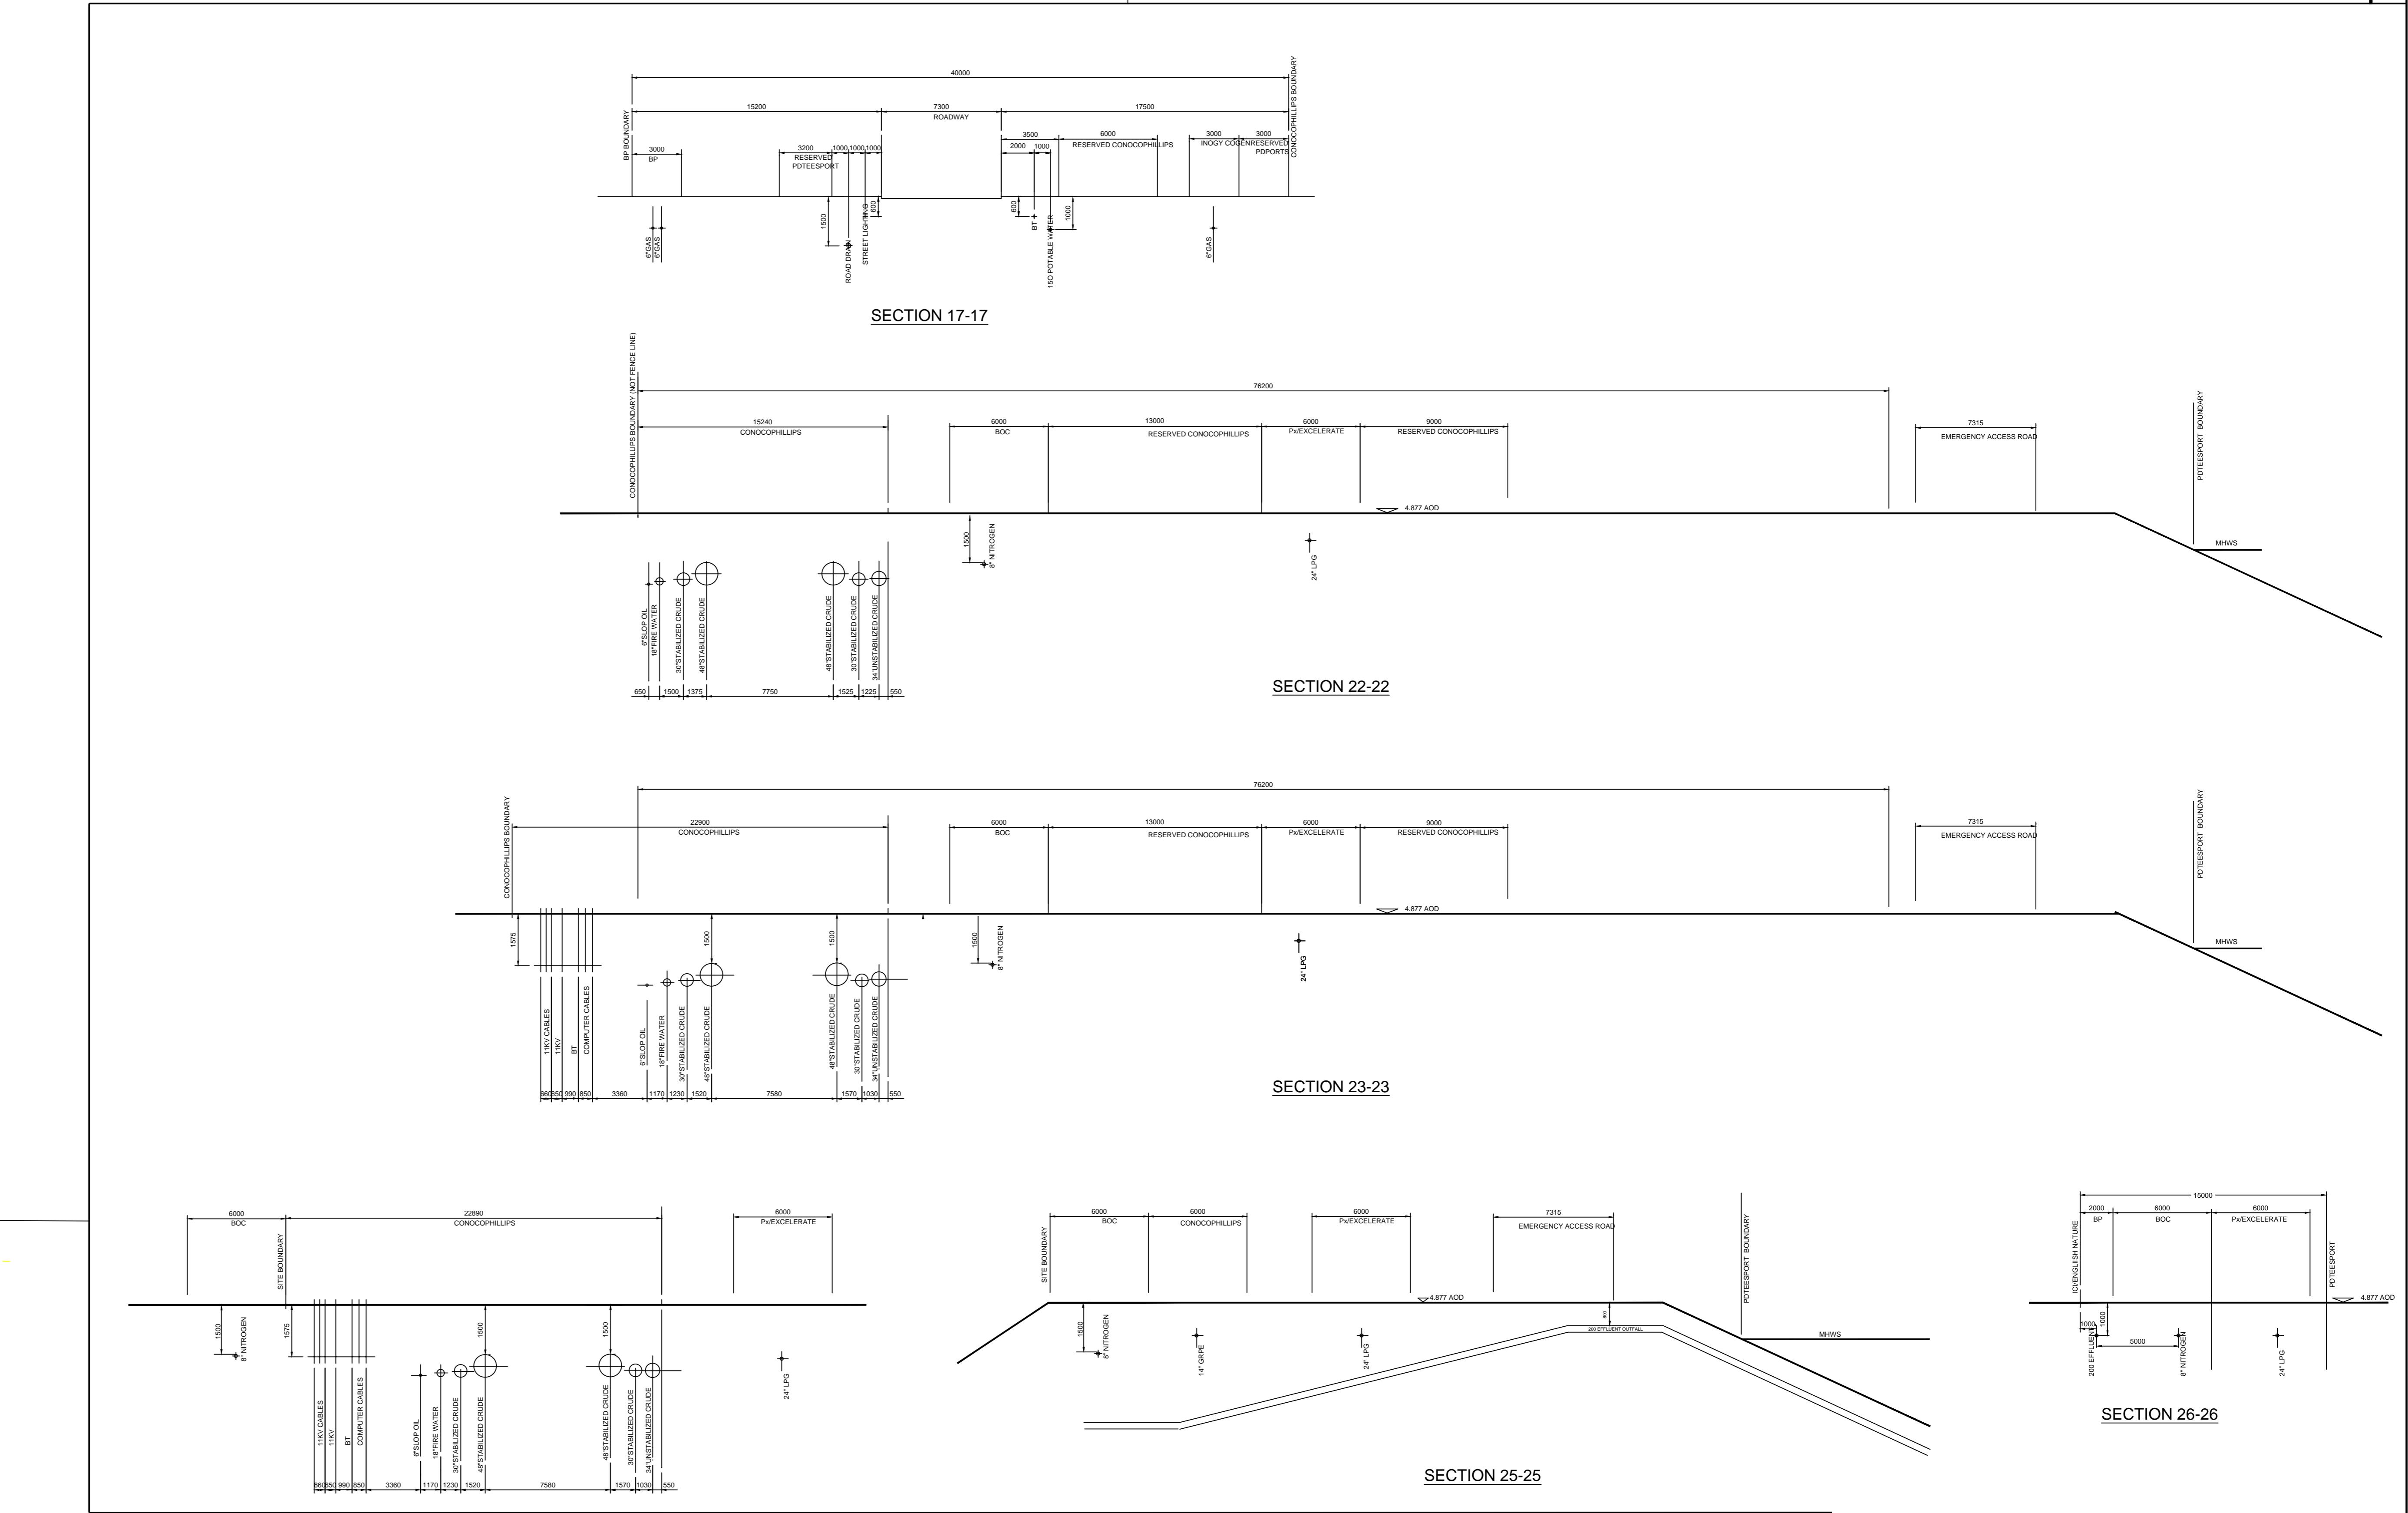

 
<u>SEAL SANDS LEGEND</u>			
	BT/COMPUTER		OILY WASTE WATER
	BUTANE		PILOTCABLE
	CONDENSATE		PROPYLENE
	EFFLUENT		SLOP OIL
	ELECTRIC 11KV		STABILIZED CRUDE OIL
	ELECTRIC 66KV		DRAIN
	GAS		UNSTABILISED CRUDE OIL
	CYANIDE		WATER - POTABLE
	ELECTRIC 400V		WATER - RAW
	NITROGEN		PROPANE
	LPG		GAS - BREAGH


0	-	-	-	
ISION	DESCRIPTION	DRAWN BY	CHECKED BY	
		DATE	DATE	
 TEESPORT		PROJECT OFFICE VULCAN STREET MIDDLESBROUGH TS2 1LX TEL 01642 877000 FAX 01642 877140		
PROJECT				
LOCATION	SEAL SANDS			
TITLE	SEAL SANDS SERVICES SHEET 5			
STATUS	DRAWN	DATE	CHECKED	
PRELIMINARY	-	-	-	SCALE @ A0
DRAWING No.			REVISION No.	
SEAL SANDS SERVICE PLAN				

DRAWING No. REVISION No.

SEAL SANDS SERVICE PLAN

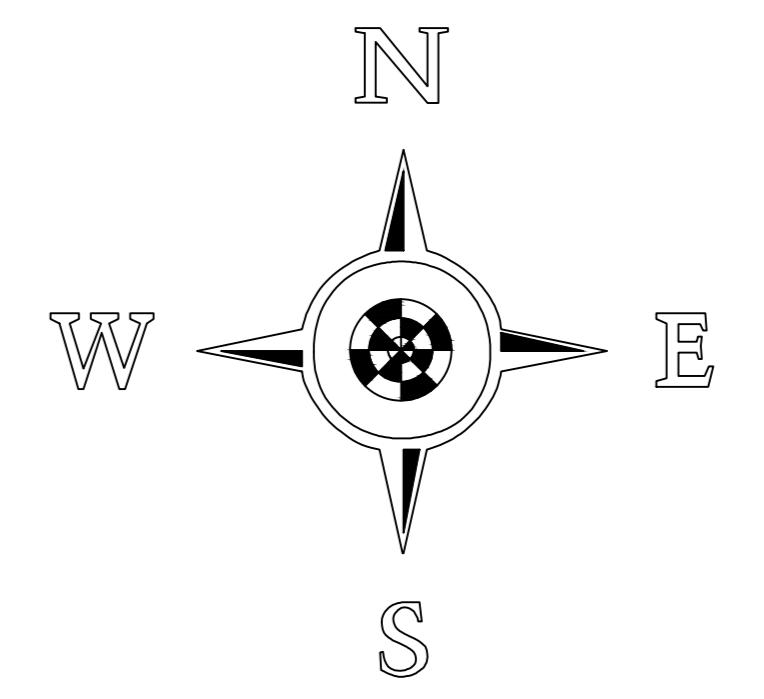


SEAL SANDS LEGEND	
BT/COMPUTER	OILY WASTE WATER
BUTANE	PILOTCABLE
CONDENSATE	PROPYLENE
EFFLUENT	SLOP OIL
ELECTRIC 1KV	STABILIZED CRUDE OIL
ELECTRIC 6KV	DRAIN
GAS	UNSTABILIZED CRUDE OIL
CYANIDE	WATER - POTABLE
ELECTRIC 400V	WATER - RAW
NITROGEN	PROPANE

 

0	-	-	-	-
REVISION	DESCRIPTION	DRAWN BY	CHECKED BY	DATE
PD TEESPORT				
PROJECT				
LOCATION SEAL SANDS				
TITLE SEAL SANDS SERVICES SHEET 6				
STATUS	DRAWN	DATE	CHECKED	DATE
PRELIMINARY	-	-	-	-
DRAWING NO.	1:1000			
NOTE: THE SERVICES SHOWN ON THIS DRAWING ARE INDICATIVE AND FOR GUIDANCE ONLY. THE EXACT LOCATION OF ANY SERVICES MUST BE OBTAINED IN ACCORDANCE WITH THE HEALTH AND SAFETY AT WORK ACT 1974 AND THE APPROPRIATE SITE PLANNING REGULATIONS. FURTHER INFORMATION MAY BE PROVIDED BY THE RESPECTIVE UTILITY COMPANY OR OWNER OF THE PIPELINE OR CABLES.				
PERSONS USING THIS INFORMATION ARE REMINDED THAT IT IS THEIR RESPONSIBILITY TO EXECUTE WORKS SAFELY AND DULY, CONSULTING THE APPROPRIATE APPARATUS AND THE RESPECTIVE OWNER IMMEDIATELY FOR FURTHER ADVICE OR ASSISTANCE IF REQUIRED.				

SEAL SANDS SERVICE PLAN

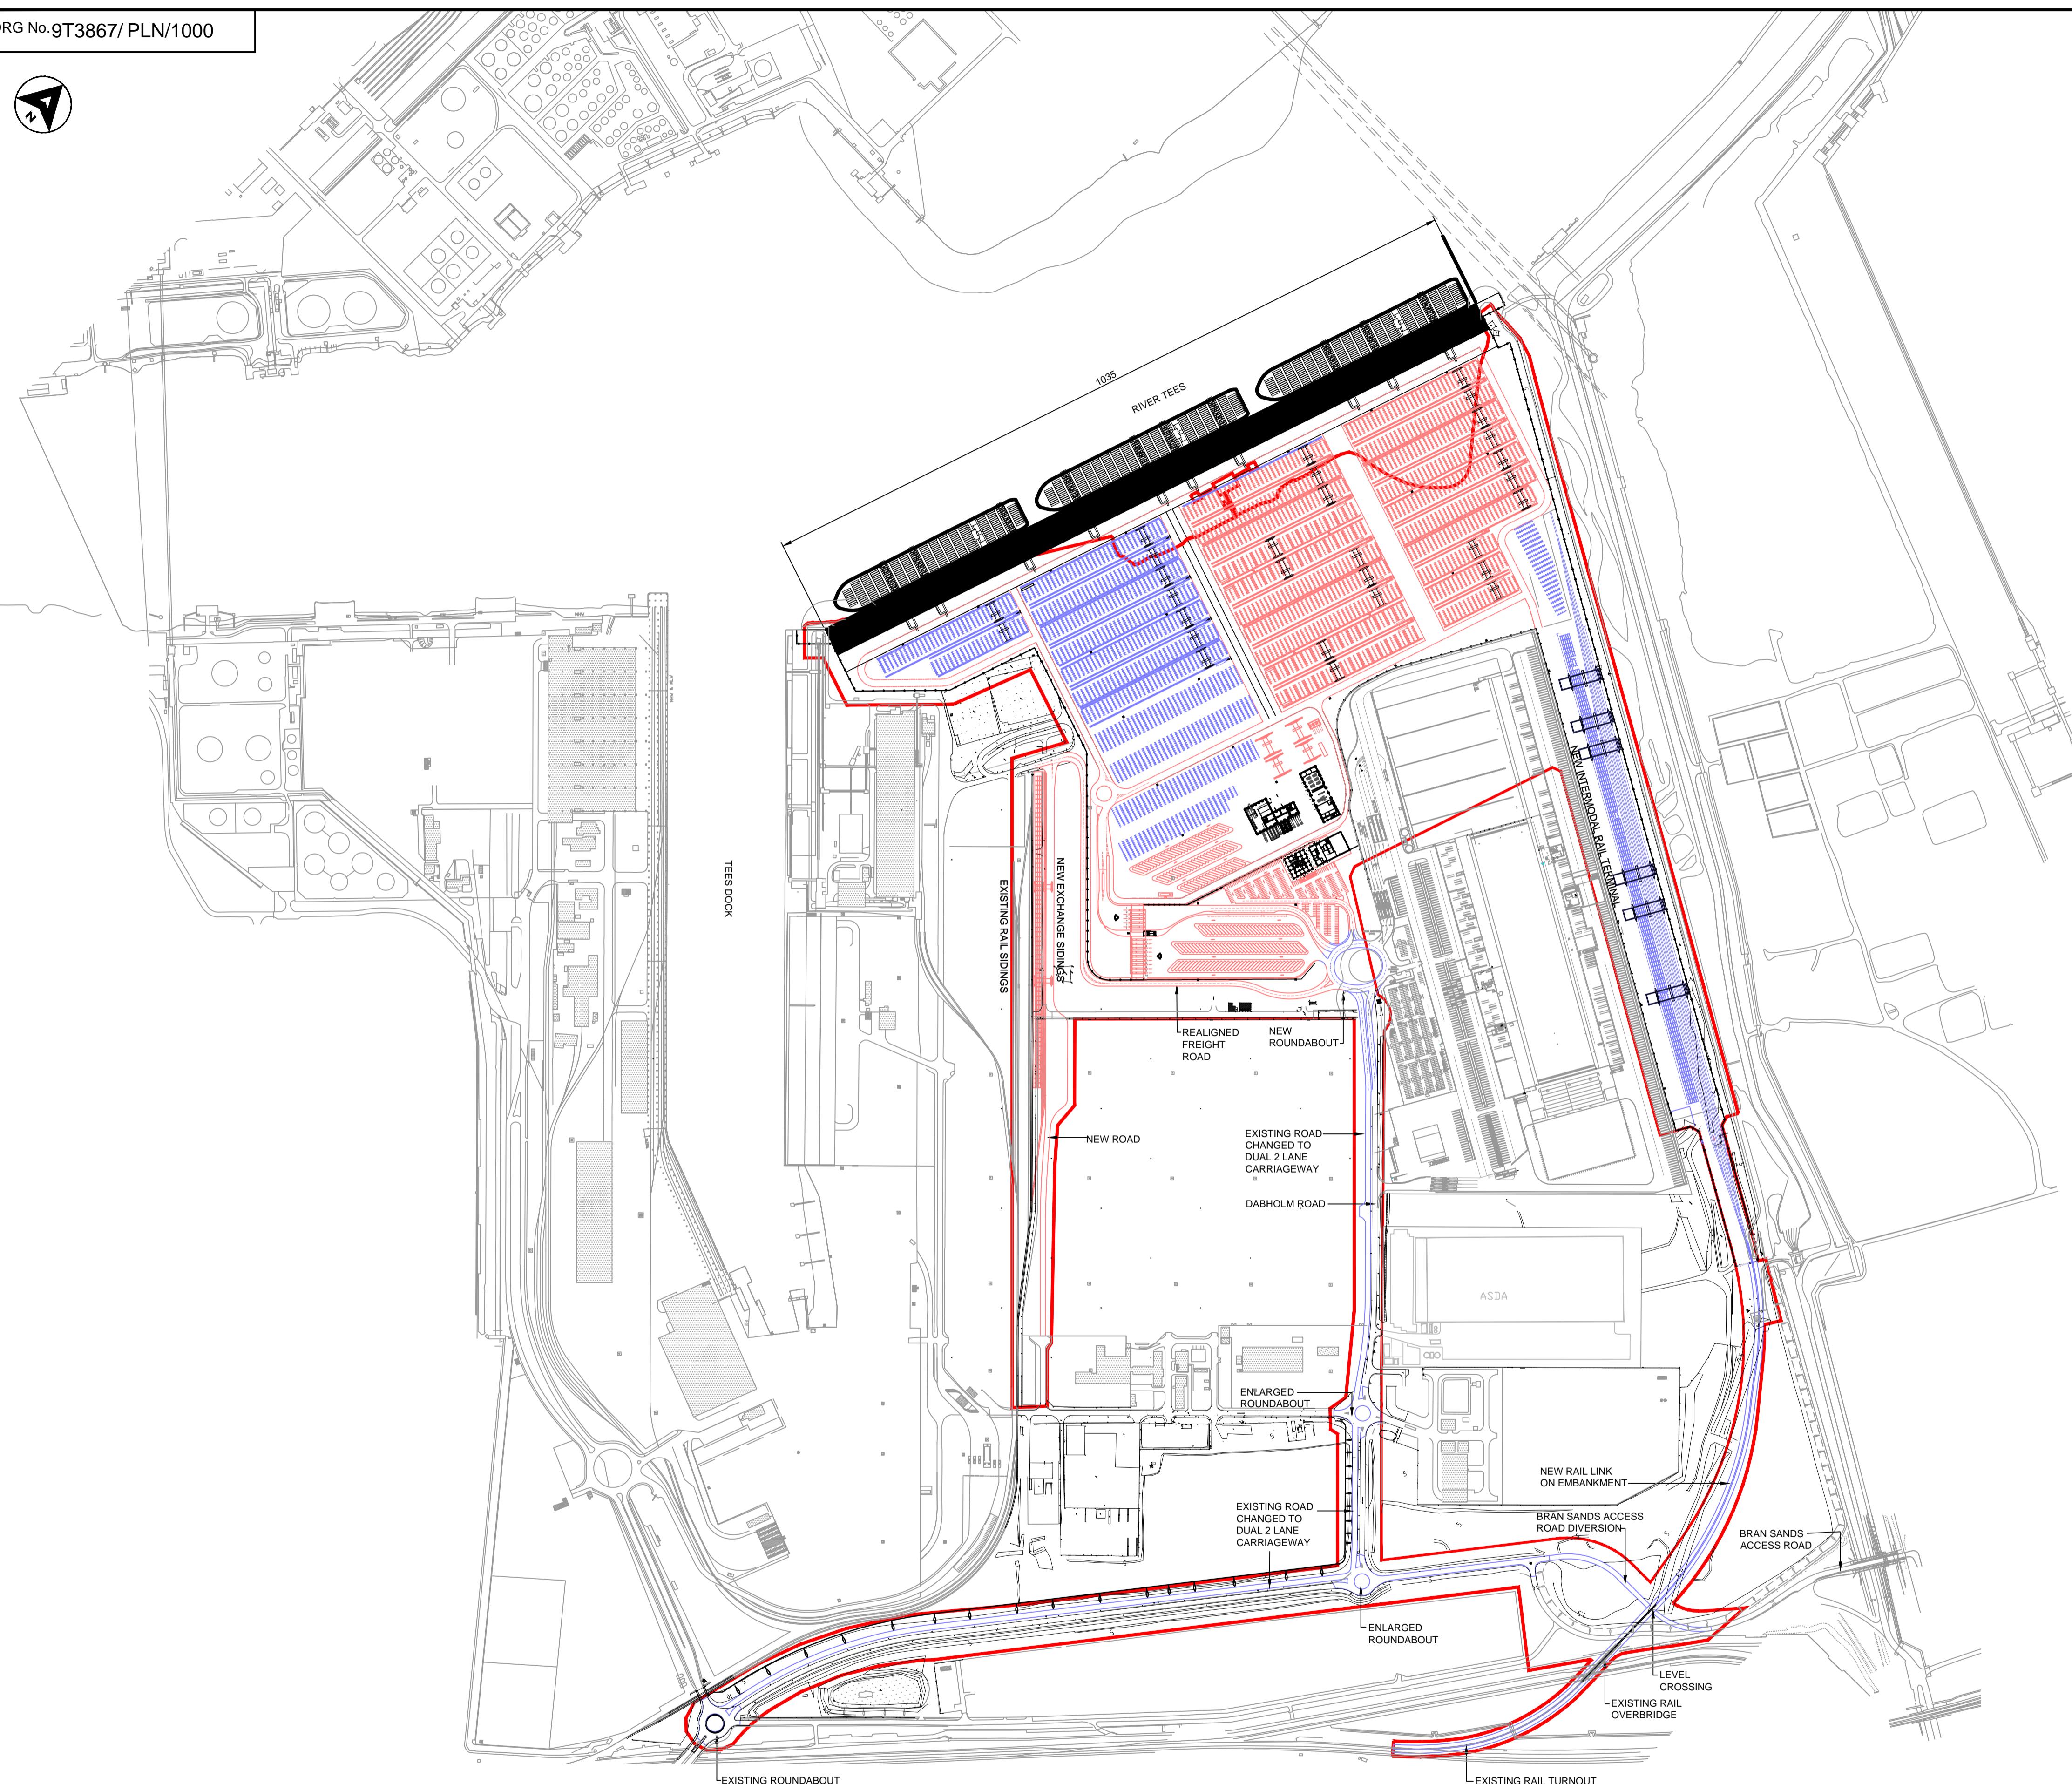

NOTES
1. PHASE 1 WORKS SHOWN IN RED.
2. PHASE 2 WORKS SHOWN IN BLUE.

This drawing supersedes drawing
No. 9R1055/PA/1000 Rev. 4.

P2	21.05.12	Issued for Planning Submission	CH	RP	RP
P1	11.05.12	Issued for Planning Submission	RAS	MAM	RP
REV	DATE	DESCRIPTION	BY	CHK	APP

REVISIONS

PD TEESPORT

PROJECT

THE NORTHERN GATEWAY

TITLE

MASTER PLAN LAYOUT
PHASE 2 PROGRAMME

A COMPANY OF
ROYAL HASKONING

HASKONING UK LTD
MARITIME & WATERWAYS
Marlborough House
Marlborough Crescent
Newcastle Upon Tyne NE1
+44 (0)191 2111300
+44 (0)191 2111313
Fax
E-mail
www.royalhaskoning.com
Internet

DRAWN	RAS	CHECKED	PASSED
DATE	25.04.12	CLIENTS REF.	9T3867
SCALE AT A1	1:5000	AUTOCAD REF.	9T3867

DRAWING No. 9T3867/PLN/1000
REVISION P2
© Haskoning UK Ltd