


DO NOT SCALE

Millimetres

0 10 100

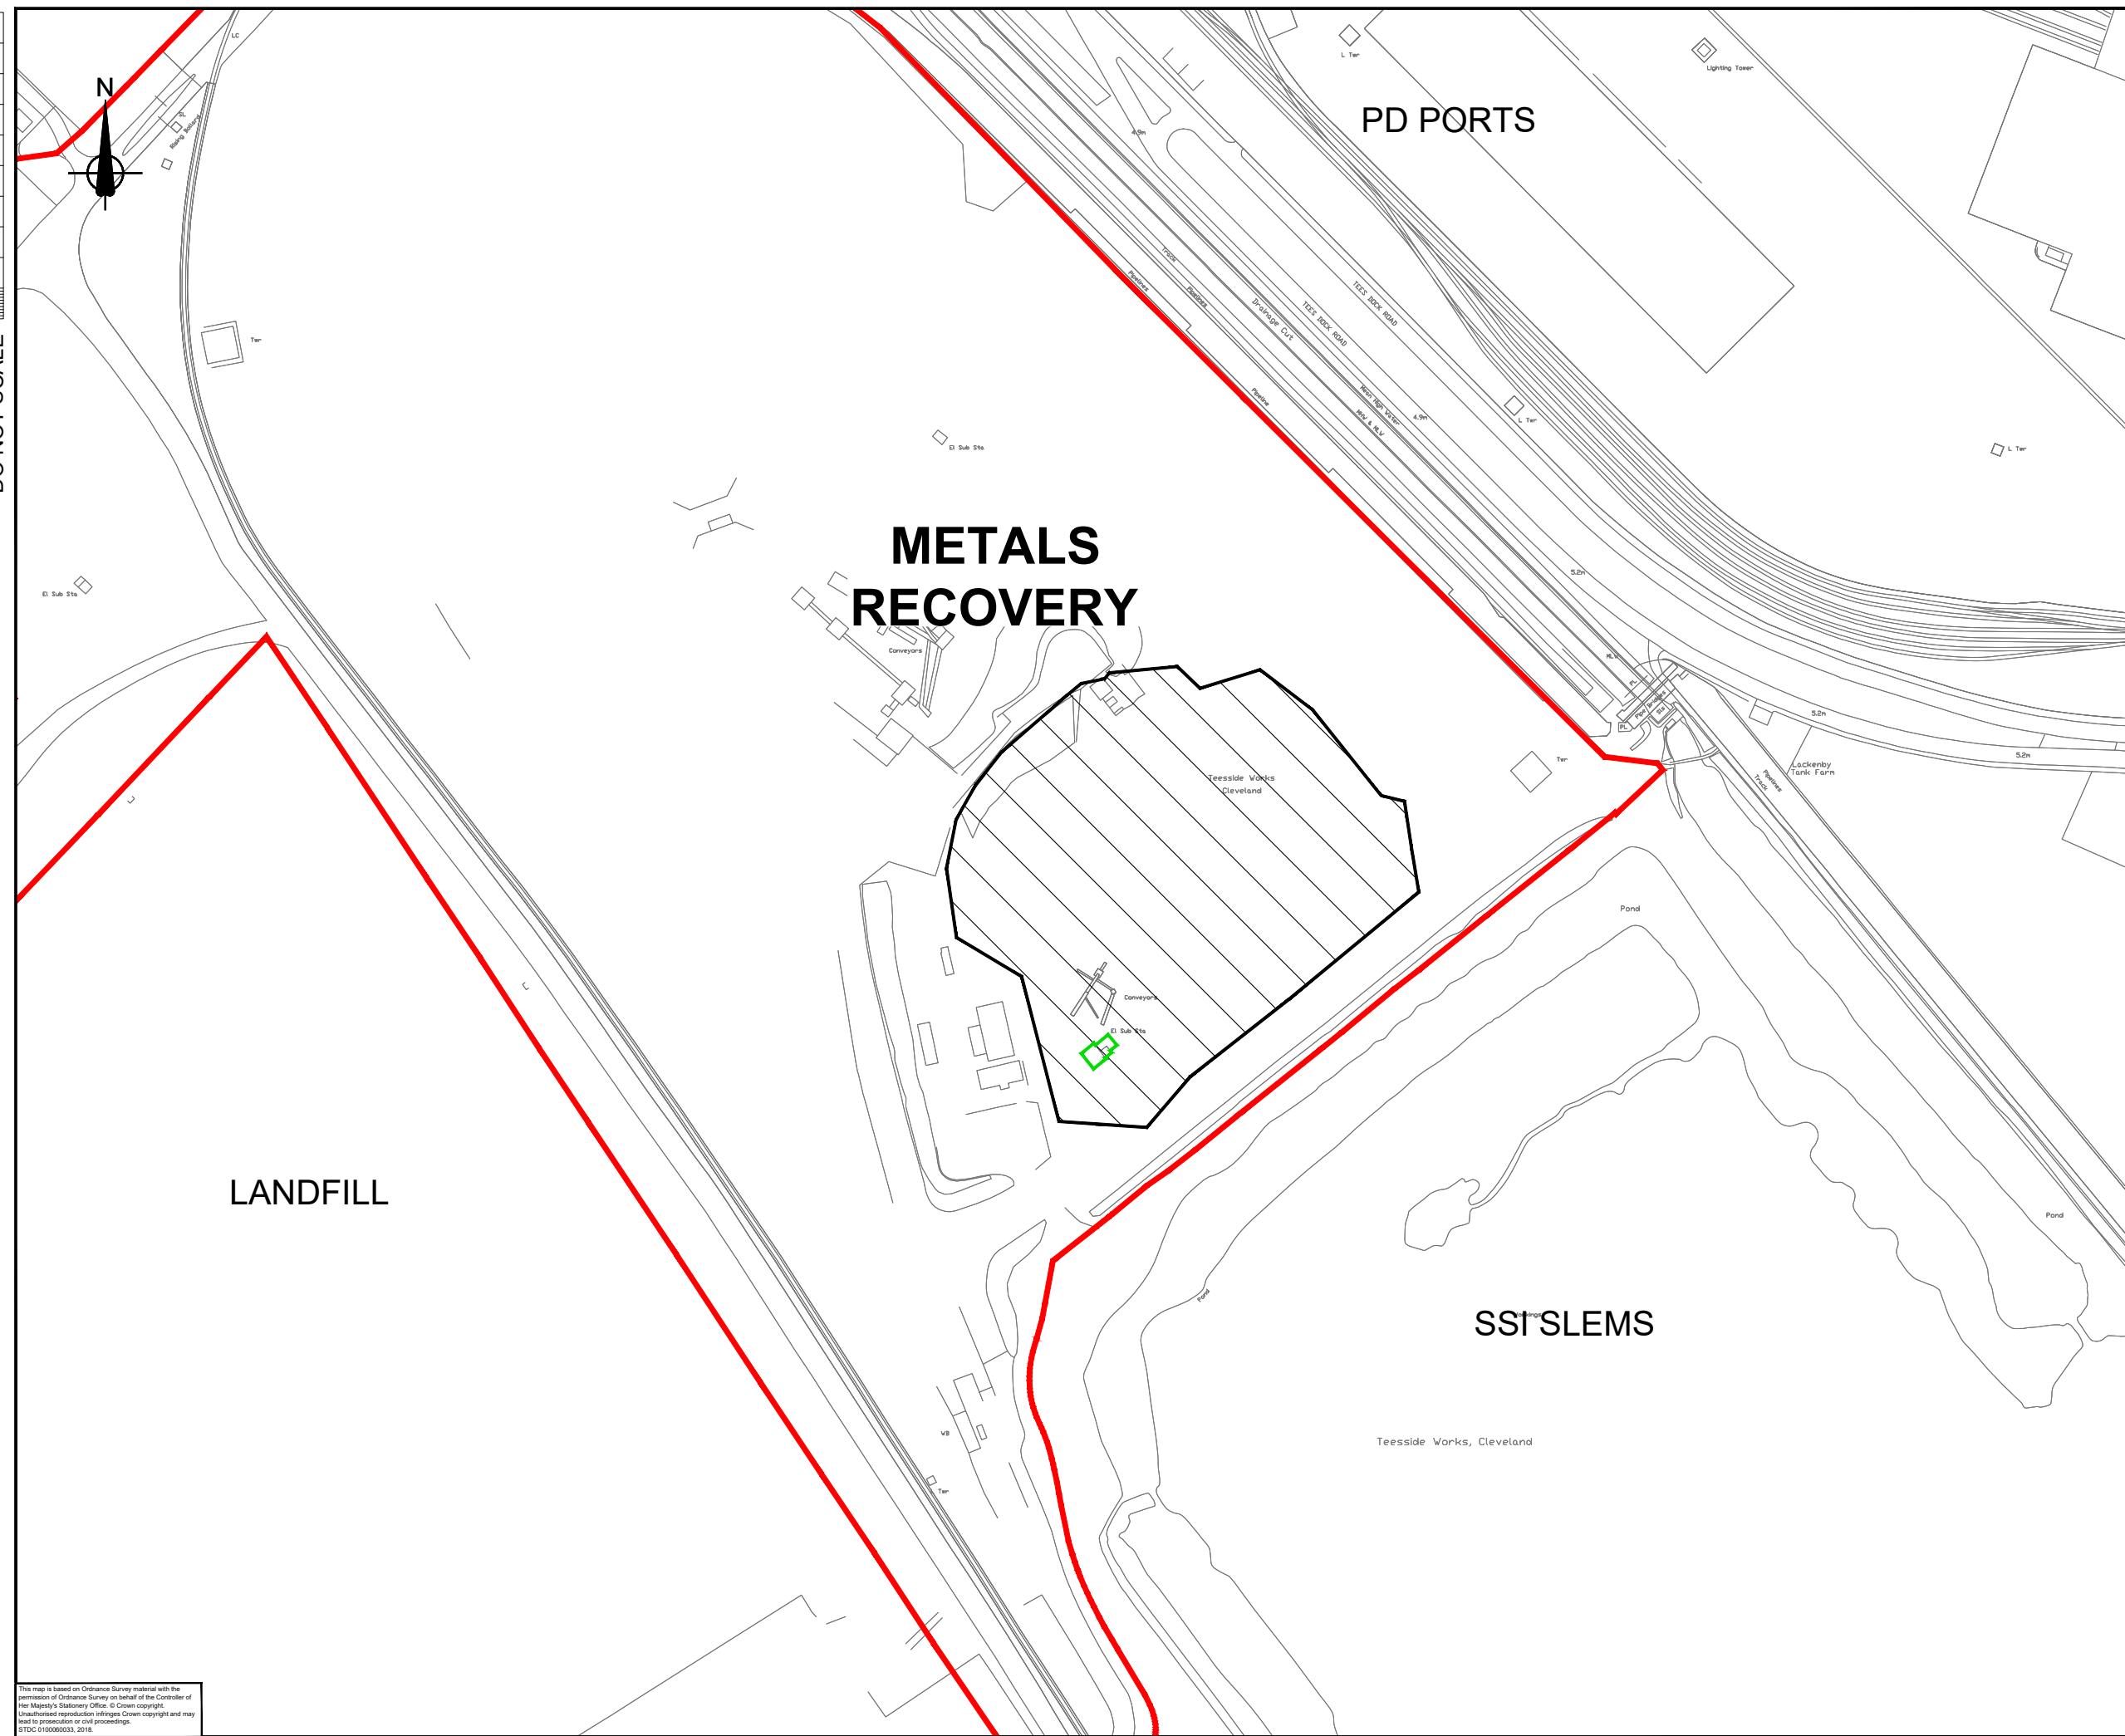

NOTES

1. Do not scale from this drawing
2. Existing levels shown are given in metres AOD
3. This drawing is to be read in conjunction with the following planning application drawings:
  - STDC-SCW-XX-PLA-0001-2
  - STDC-NEZ-WA-PLA-0001-6
  - STDC-SIZ-GP-PLA-0001-7
  - STDC-SIZ-LA-PLA-0001
  - STDC-SIZ-MR-PLA-0001-4
  - STDC-SIZ-SB-PLA-0001

KEY

- Proposed material use area red line boundaries
- Temporary material storage mound boundaries
- Building/ structure to be demolished

FOR PLANNING

Rev.	Date	Description	By	Chk'd	App'd
-	-	-	-	-	-

STDC  
 Teesside Management Offices,  
 Redcar, TS10 5GW  
 www.southteesdc.com



Project Title:  
**STDC GROUND PREPARATION WORKS**

Drawing Name:  
**METALS RECOVERY PROPOSED MATERIAL STORAGE SITE PLAN**

Drawn by: LCD Date: MAY 19  
 Checked by: DE Date: MAY 19  
 Approved by: JMc Date: MAY 19

Drawing Number: STDC-SIZ-MR-PLA-0004 Revision: -

Drawing Scale: 1:2,500 Page Size: A3

This map is based on Ordnance Survey material with the permission of Ordnance Survey on behalf of the Controller of Her Majesty's Stationery Office. © Crown copyright. Unauthorised reproduction infringes Crown copyright and may lead to prosecution or civil proceedings. BTDC 0100060033, 2018.