



DO NOT SCALE

Millimetres
0 10 100

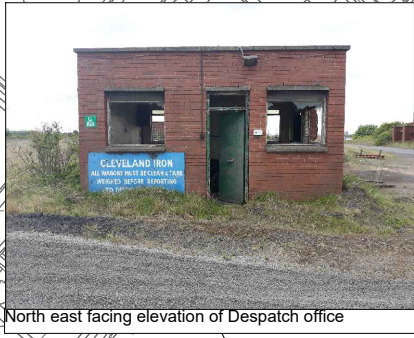

North east facing elevation of Despatch office

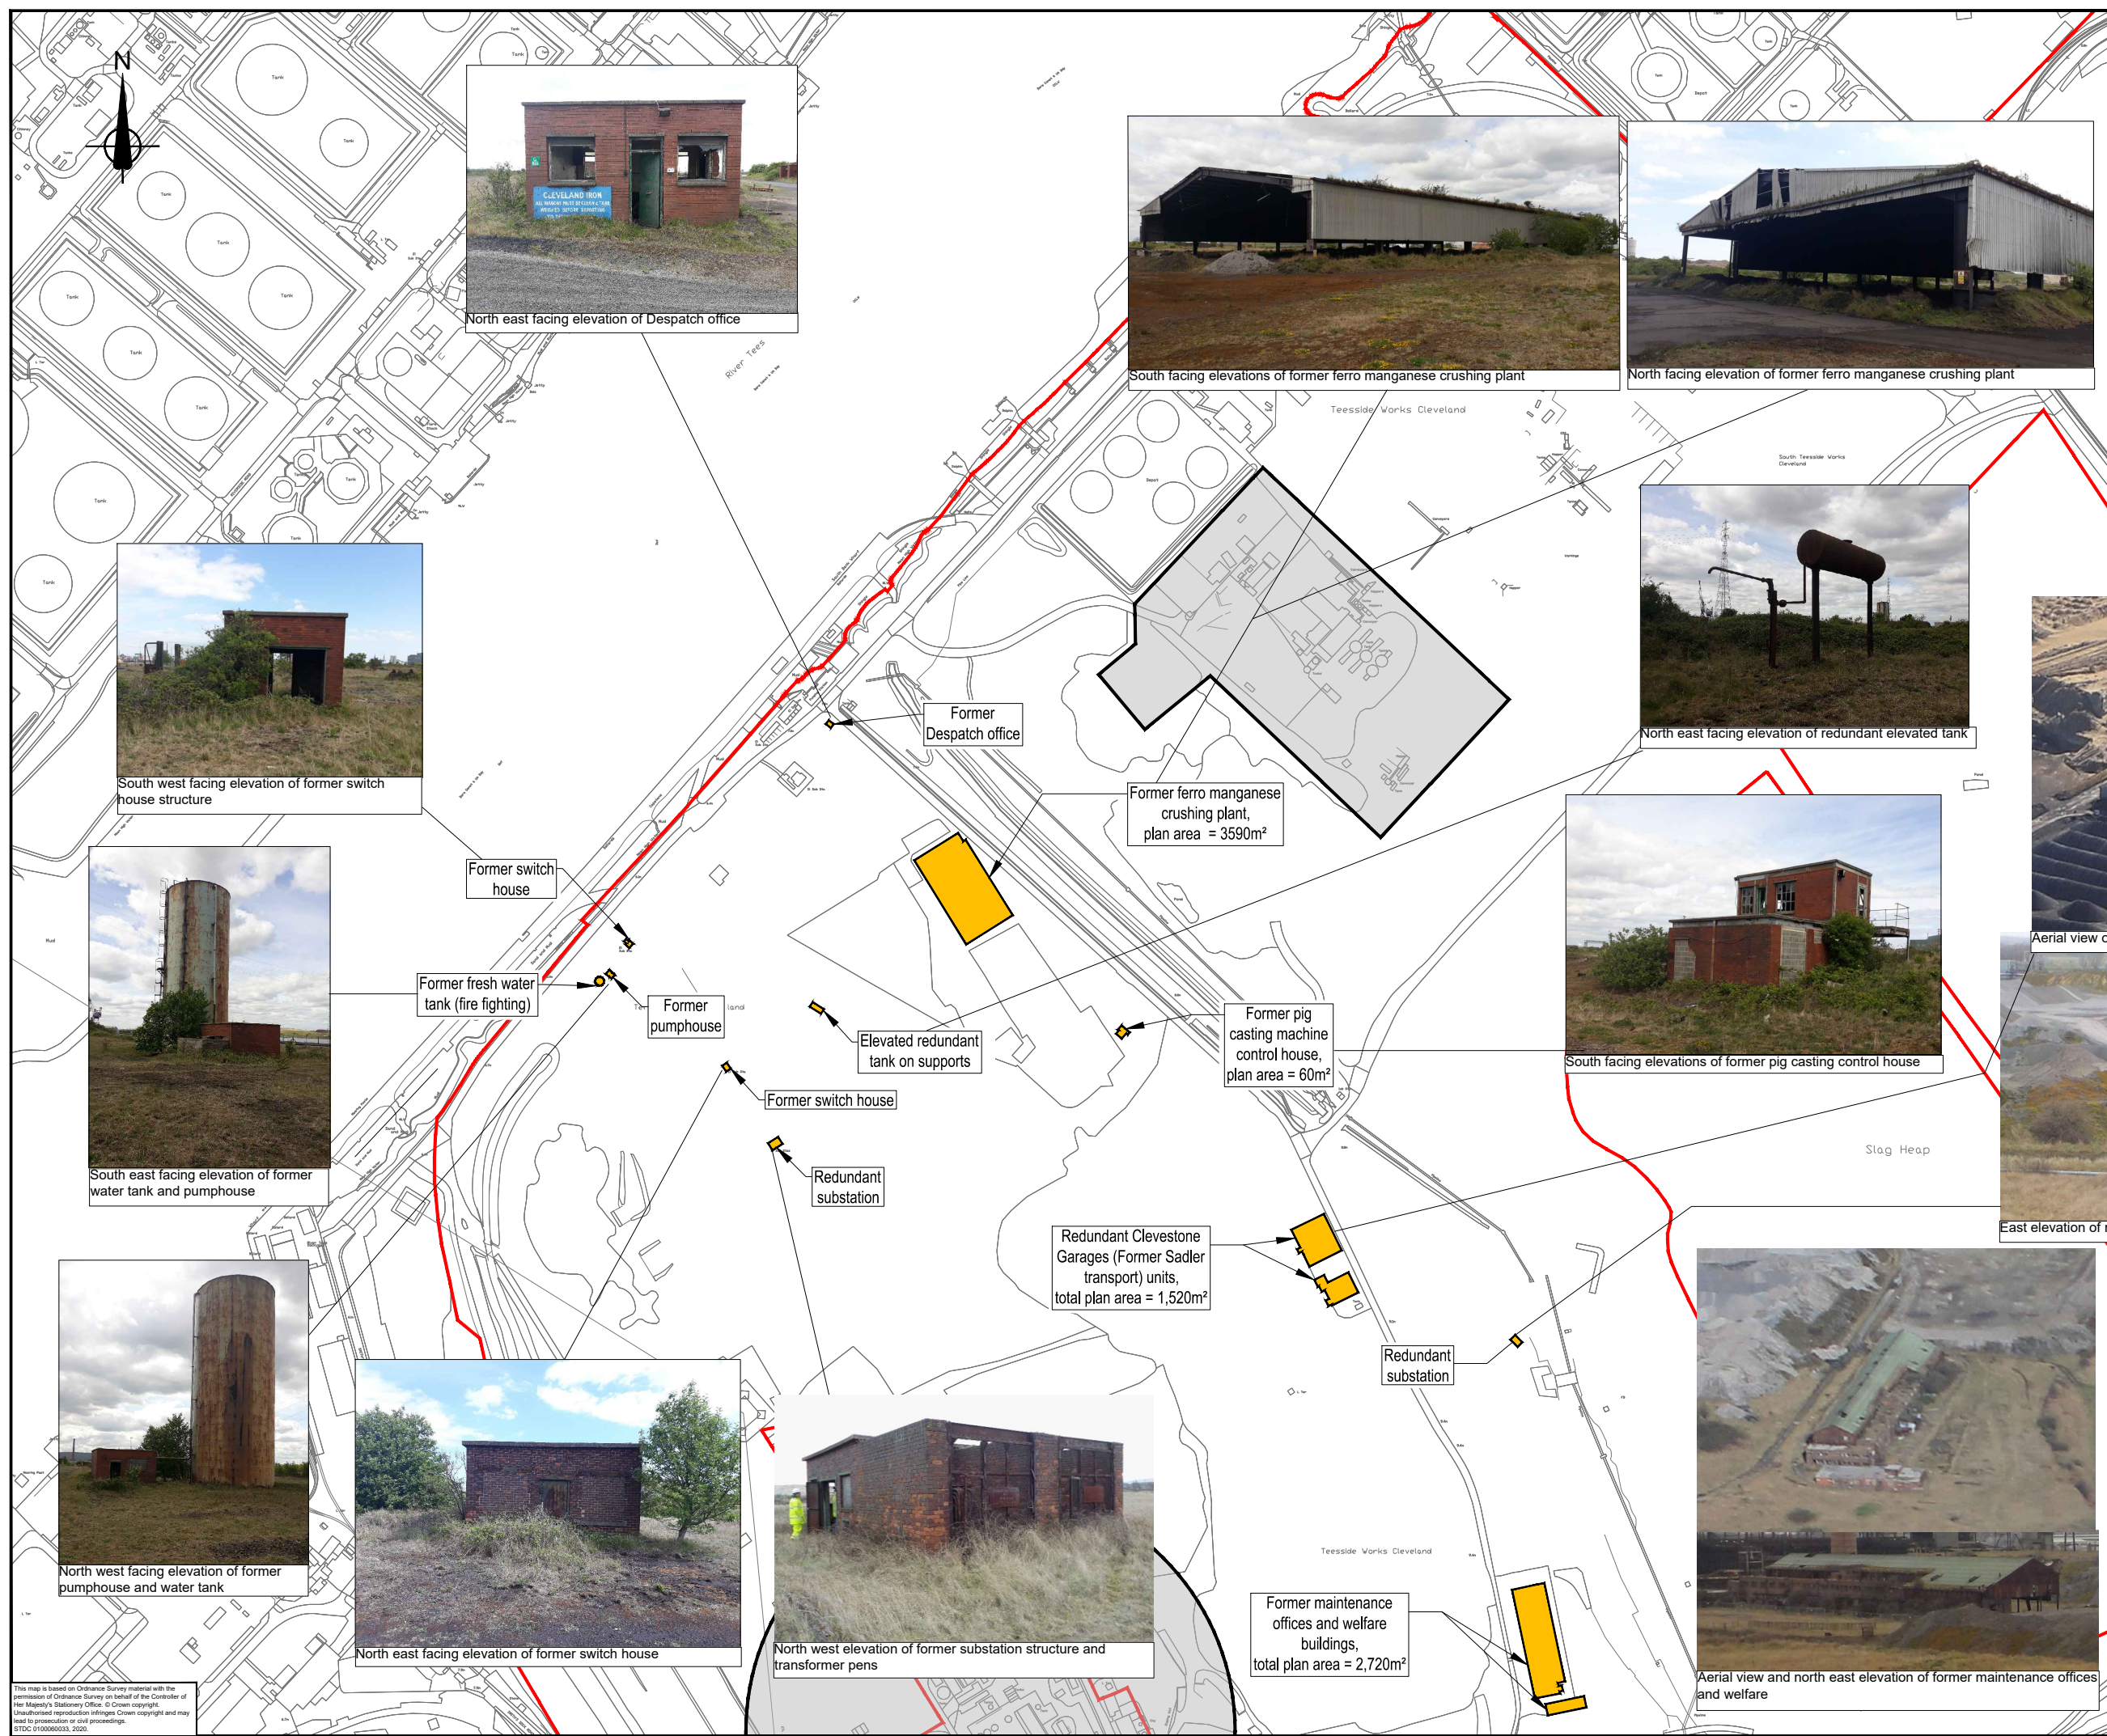

South facing elevations of former ferro manganese crushing plant



North facing elevation of former ferro manganese crushing plant



South west facing elevation of former switch house structure



South east facing elevation of former water tank and pumphouse



North west facing elevation of former pumphouse and water tank



North east facing elevation of former switch house



North west elevation of former substation structure and transformer pens



North east facing elevation of redundant elevated tank




South facing elevations of former pig casting control house



Aerial view of Clevestone garage units



East elevation of redundant substation

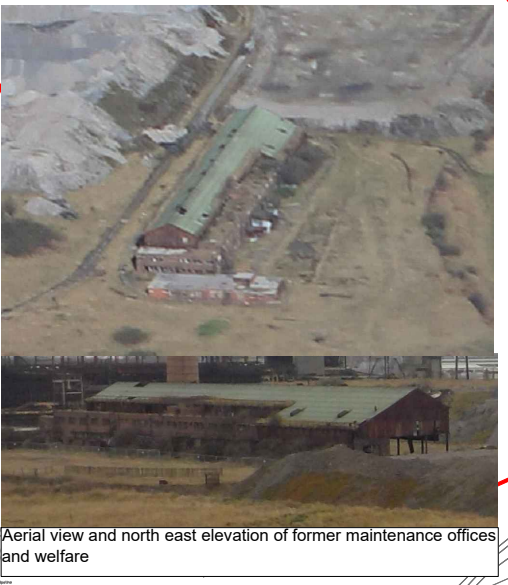

Aerial view and north east elevation of former maintenance offices and welfare

KEY

- STDC Land ownership boundary -South Bank Development
- Leased/ exclusion zones - no working areas
- Existing structures for complete structural demolition including removal of concrete ground slabs and foundations, all uncontaminated arisings to be crushed to 6f2 for site re-use/ void filling.

Services to be certified as disconnected and demolition survey identified asbestos containing materials removed in advance of demolition works commencing.

This map is based on Ordnance Survey material with the permission of Ordnance Survey on behalf of the Controller of Her Majesty's Stationary Office. © Crown copyright. Unauthorised reproduction infringes Crown copyright and may lead to prosecution or civil proceedings. STDC 010006033, 2020

Rev.	Date	Description	By	Chk'd	App'd
<p>STDC Teesside Management Offices, Redcar, TS10 5QW www.southteesdc.com</p> <p>South Tees Development Corporation</p>					
Project Title: FORMER STEELWORKS SOUTH TEES					
Drawing Name: SOUTH BANK ENABLING WORKS PRIOR APPROVAL DEMOLITIONS					
Drawn by: LCD			Date: MAY 20		
Checked by: DE			Date: MAY 20		
Approved by: JMC			Date: MAY 20		
Drawing Number: STDC-SIZ-SB-EWO-0001					
Revision: -					
Drawing Scale: 1:10,000					Page Size: A3