


DO NOT SCALE

Millimetres

0 10

100

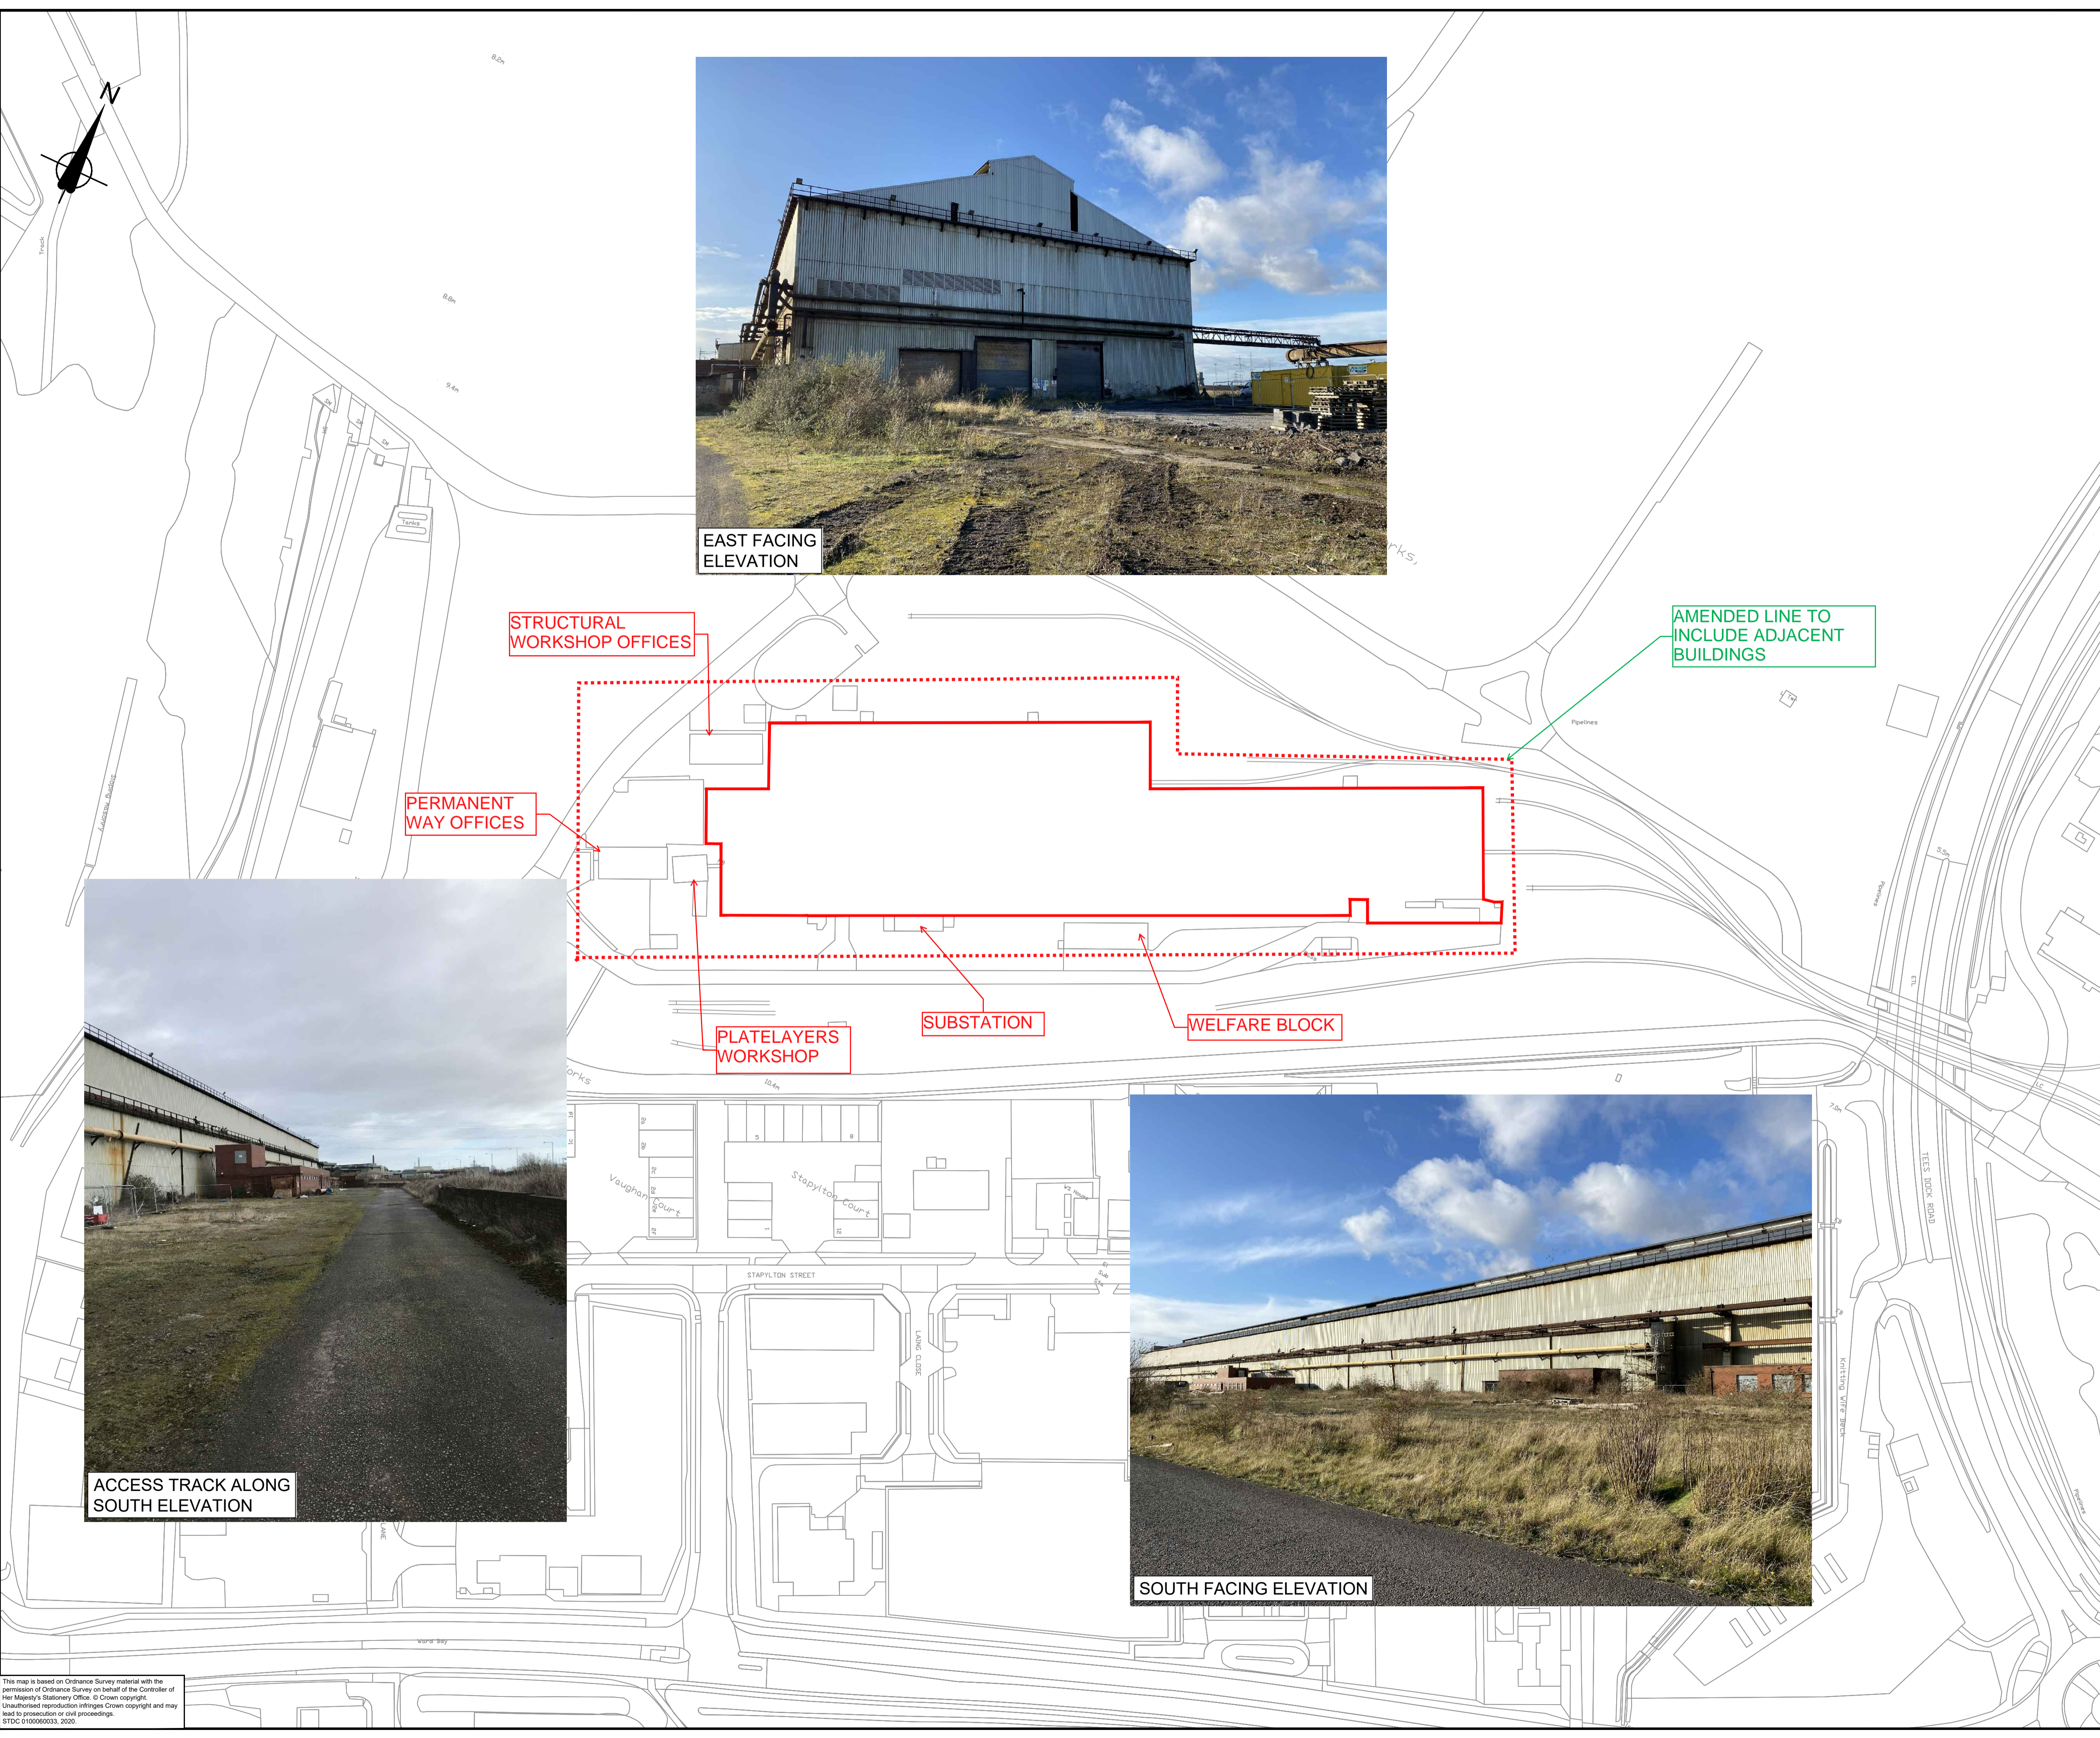

EAST FACING ELEVATION



ACCESS TRACK ALONG SOUTH ELEVATION



SOUTH FACING ELEVATION

**NOTES**

1. DO NOT SCALE FROM THIS DRAWING
2. THE REDUNDANT BUILDING IS A STEEL FRAMED STRUCTURE WITH A NUMBER OF LARGE OVERHEAD GANTRY CRANES ASSOCIATED WITH THE FORMER HEAVY INDUSTRIAL USE. THE SHED MEASURES APPROXIMATELY 350 METERS LONG, 50 METERS WIDE AND 24 METERS TO THE ROOF RIDGE.
3. THE STRUCTURES ARE TO BE DEMOLISHED TO SLAB LEVEL AND ANY VOIDS INFILLED WITH CRUSHED UNCONTAMINATED SITE WON 6F2 TO LEAVE A SAFE LEVEL SITE WITH NO TRIP HAZARDS.
4. ALL SERVICE UTILITIES ASSOCIATED WITH THE STRUCTURE TO BE CERTIFIED AS DISCONNECTED AND ISOLATED OUT WITH THE CDM AREA.

**KEY**

— TORPEDO SHED BOUNDARY

Rev.	Date	Description	By	Chk'd	App'd
A	NOV 20	FIRST ISSUE	KW	LCD	DE

STDC  
Teesside Management Offices,  
Redcar, TS10 5GW  
www.southteesdc.com



Project Title: **TEESWORKS**  
The UK's largest industrial zone

Drawing Name: **DORMAN POINT TORPEDO SHED DEMOLITION PLAN**

Drawn by: KW Date: NOV 20  
Checked by: LCD Date: NOV 20  
Approved by: DE Date: NOV 20

Drawing Number: TSWK-STDC-DMP-ZZ-DR-C-0001 Revision: **A**

Drawing Scale: 1:1,250 Page Size: A1

This map is based on Ordnance Survey material with the permission of Ordnance Survey on behalf of the Controller of Her Majesty's Stationery Office. © Crown copyright. Unauthorised reproduction infringes Crown copyright and may lead to prosecution or civil proceedings. STDC 010006033, 2020.