
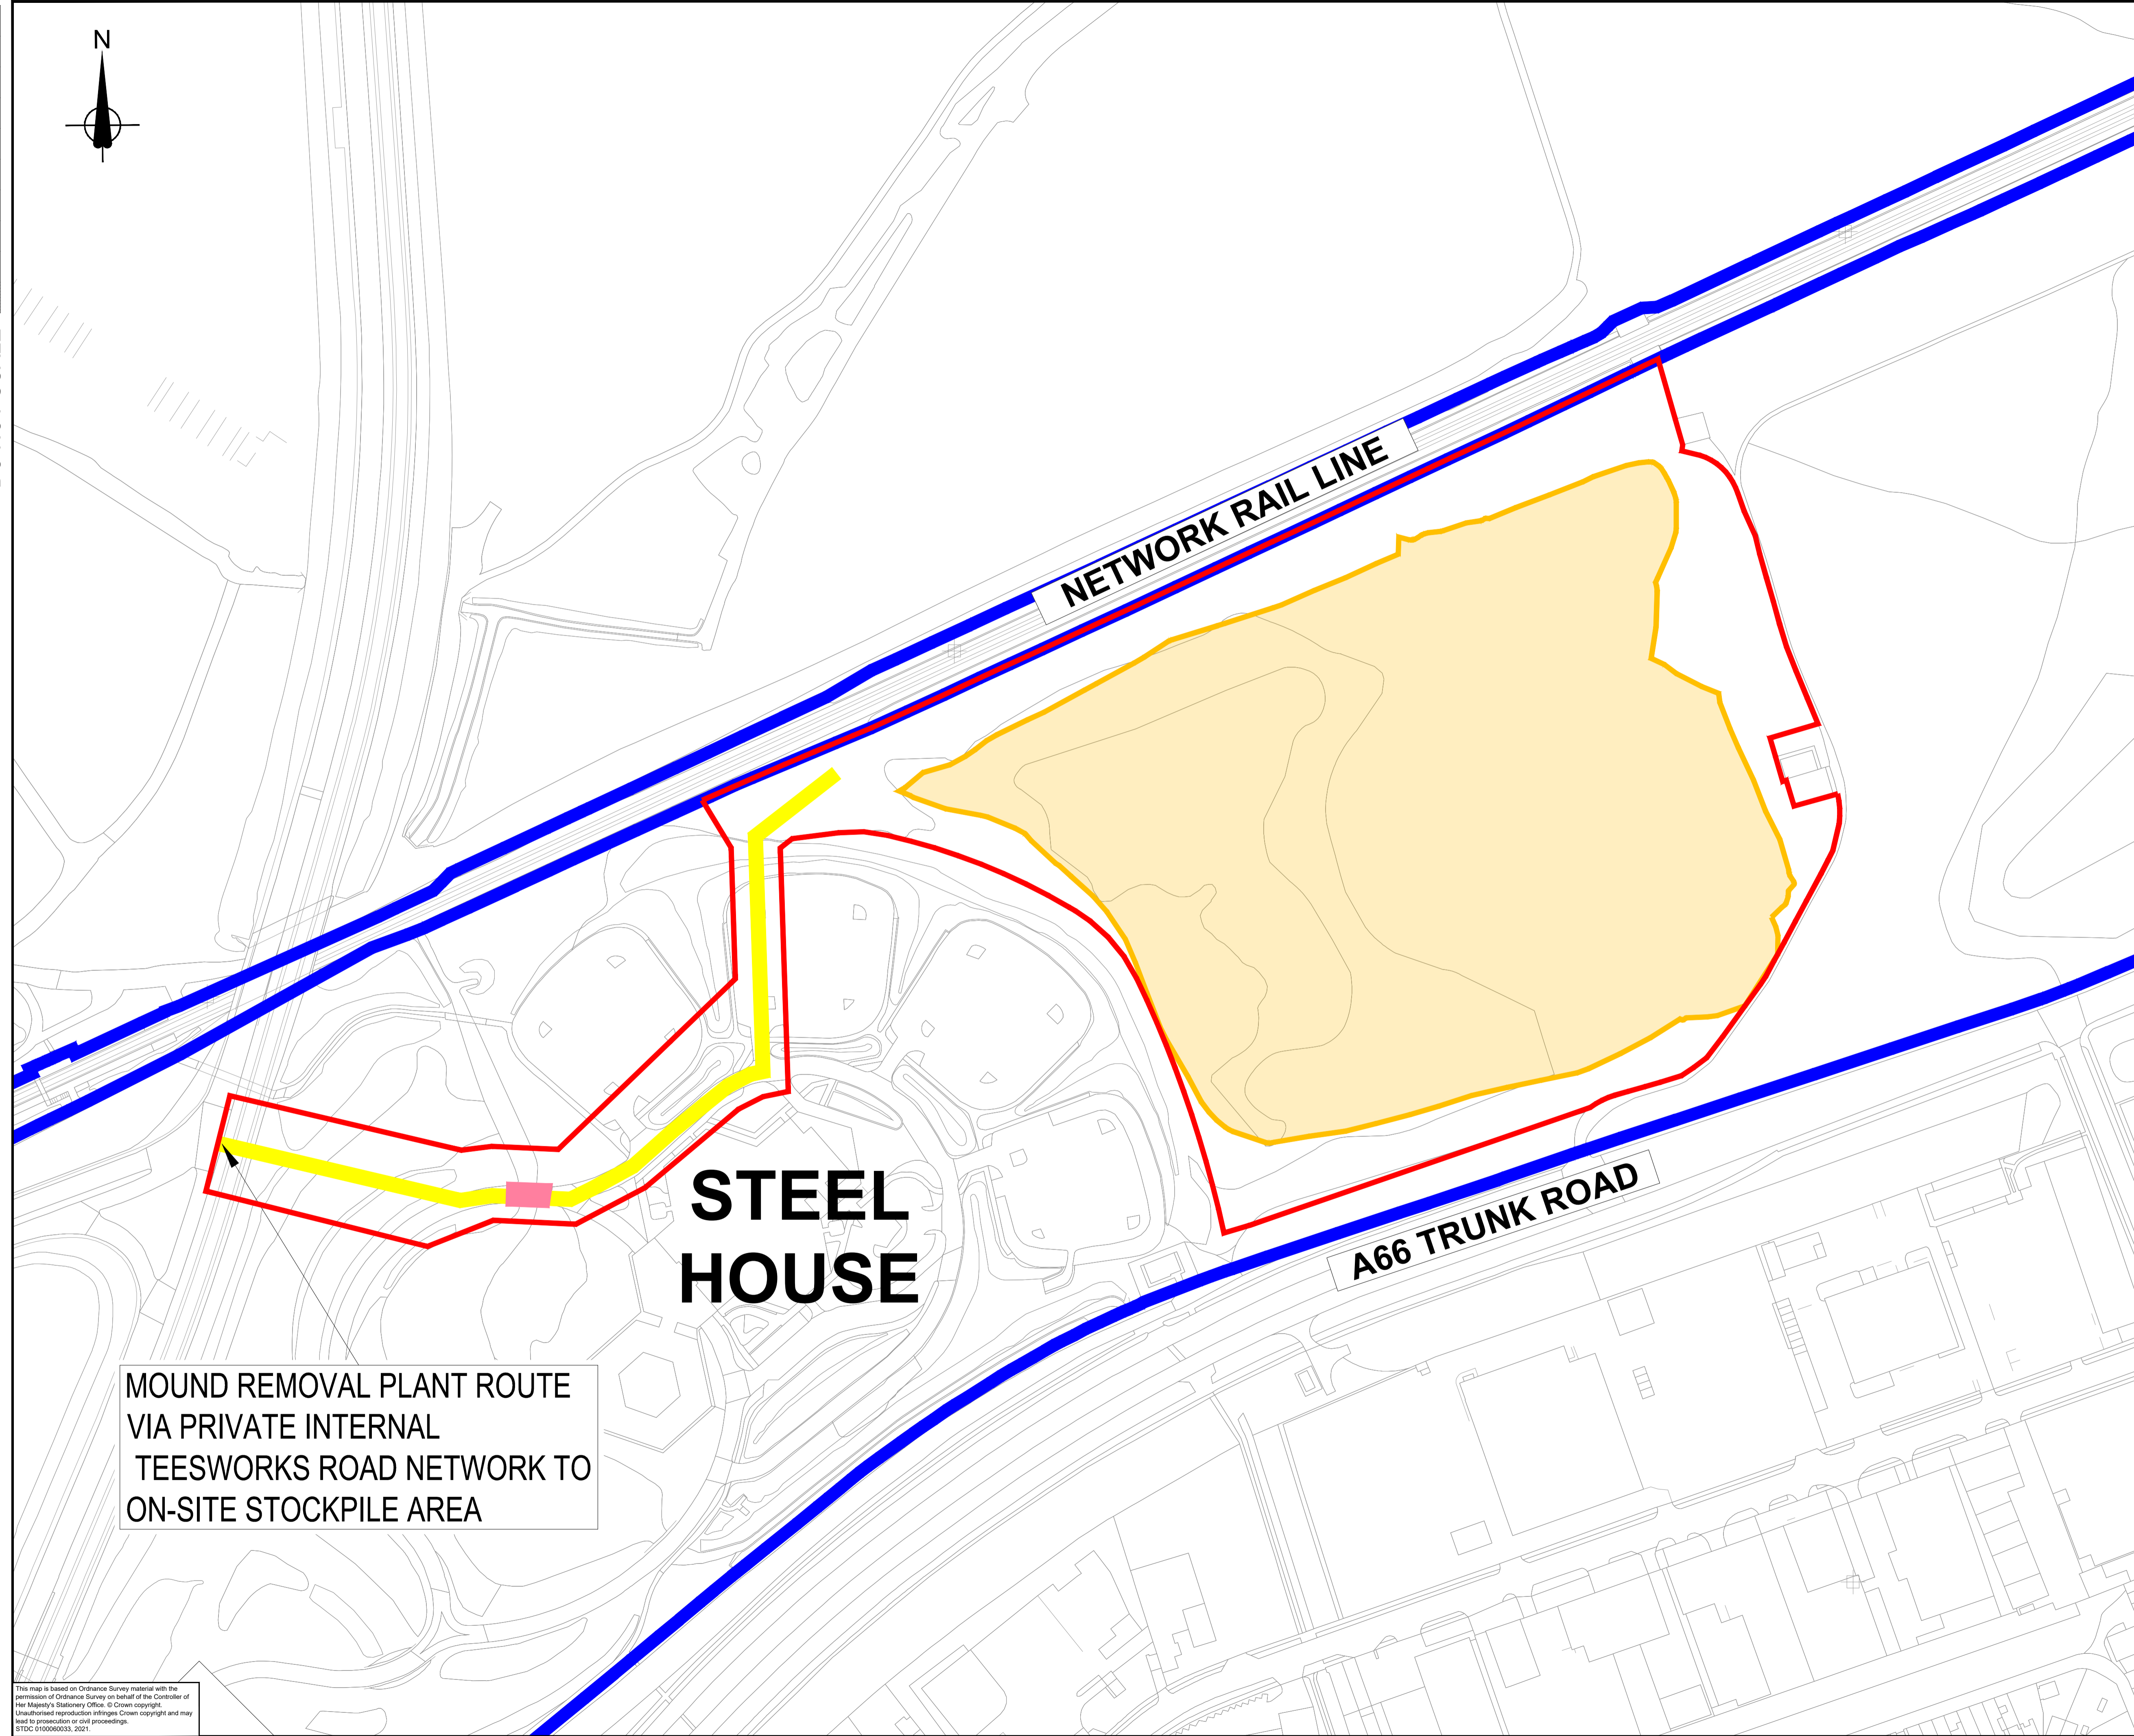


DO NOT SCALE

Millimetres

0 10 100

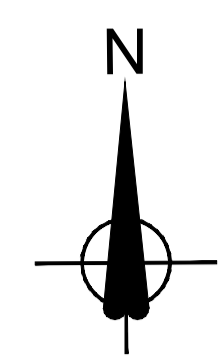

NOTES

- 1. Do not scale from this drawing.

KEY

- STDC OWNERSHIP BOUNDARY
- STEEL HOUSE EAST MOUND REMOVAL BOUNDARY
- MATERIAL MOUND TO BE REMOVED
- TEMPORARY PLANT ACCESS ROUTE TO BE FORMED AS PART OF ENABLING WORKS
- TEMPORARY BRIDGE OVER EXISTING BRIDGE TO BE INSTALLED AS PART OF ENABLING WORKS, REFER TO DRAWING NO. STDC_STR-ATK-SBR-B16-DR-CB-000001 & 000002 FOR DESIGN DETAILS

MOUND REMOVAL PLANT ROUTE
 VIA PRIVATE INTERNAL
 TEESWORKS ROAD NETWORK TO
 ON-SITE STOCKPILE AREA

Rev.	Date	Description	By	Chk'd	App'd

STDC
 Teesside Management Offices,
 Redcar, TS10 5QW
 www.southteesdc.com

Project Title: **TEESWORKS**
 The UK's largest industrial zone

Drawing Name:
STEEL HOUSE EAST MOUND REMOVAL SITE PLAN

Drawn by: KW Date: APR 2022
 Checked by: LCD Date: APR 2022
 Approved by: JMC Date: APR 2022

Drawing Number: TSWK-STDC-STH-ZZ-DR-C-0007A Revision: -

Drawing Scale: 1:1250 Page Size: A1

This map is based on Ordnance Survey material with the permission of Ordnance Survey on behalf of the Controller of Her Majesty's Stationery Office. © Crown copyright. Unauthorised reproduction infringes Crown copyright and may lead to prosecution or civil proceedings. STDC 010008033, 2021.