
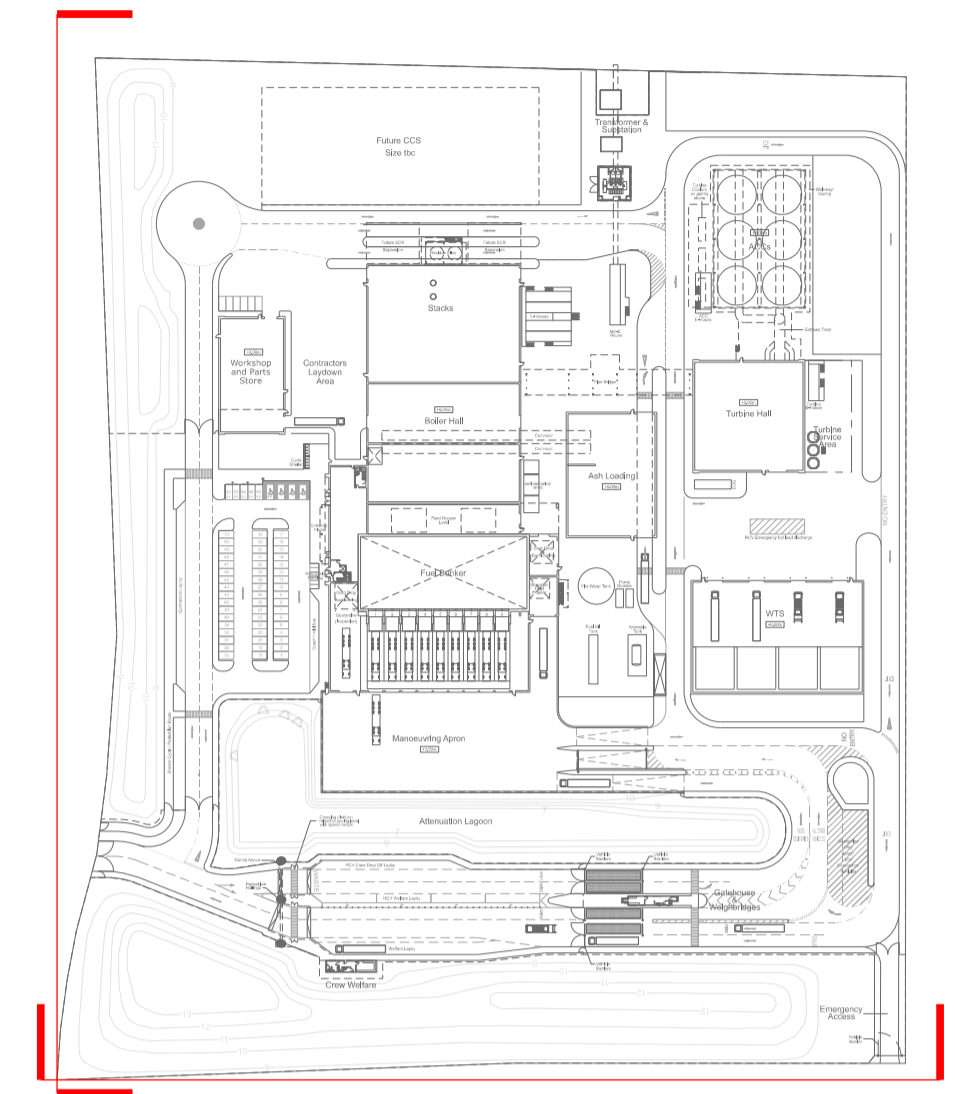


South Elevation


1:500@A1

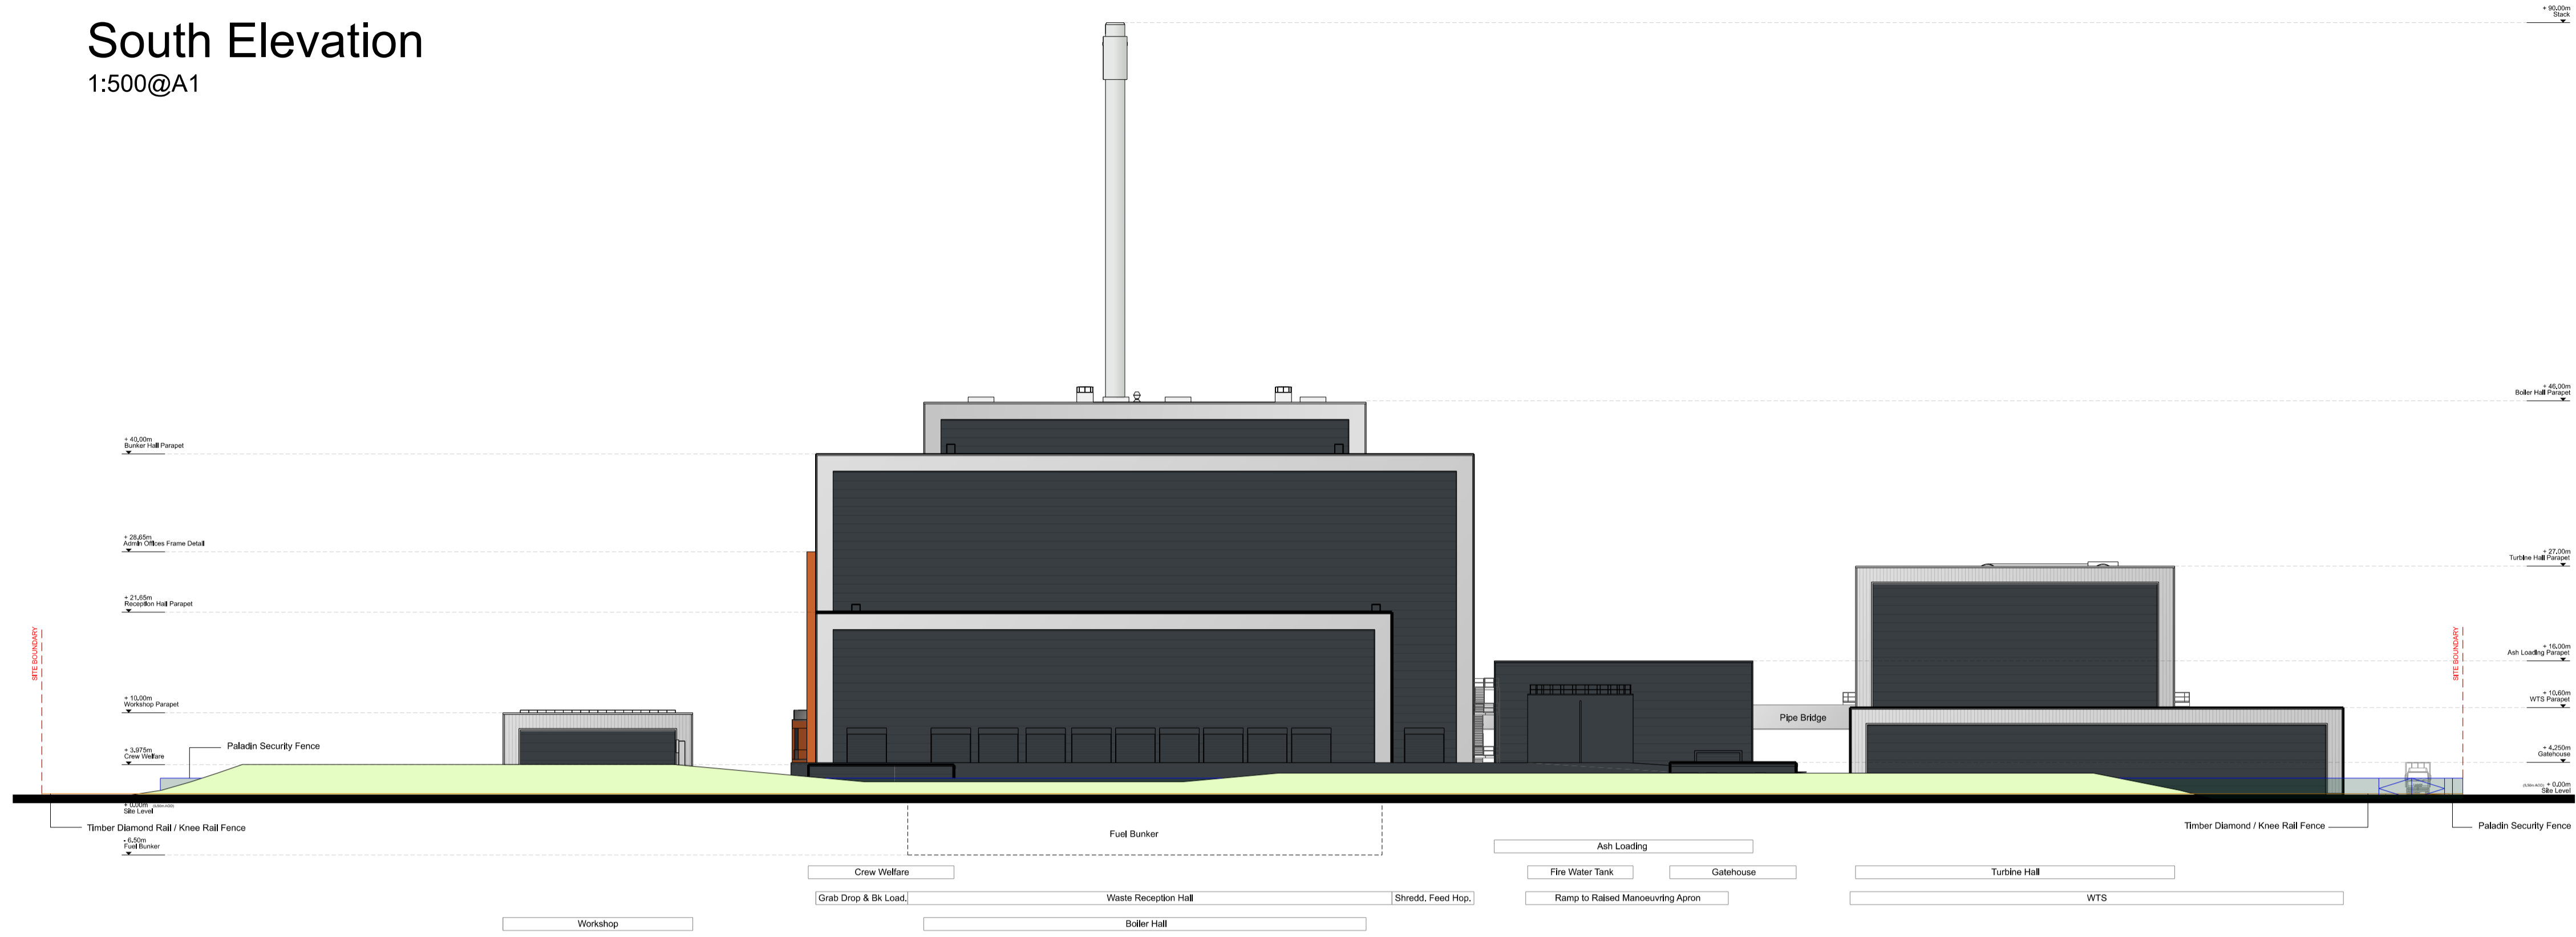


Key Plan
1:2500@A1

West Elevation

1:500@A1

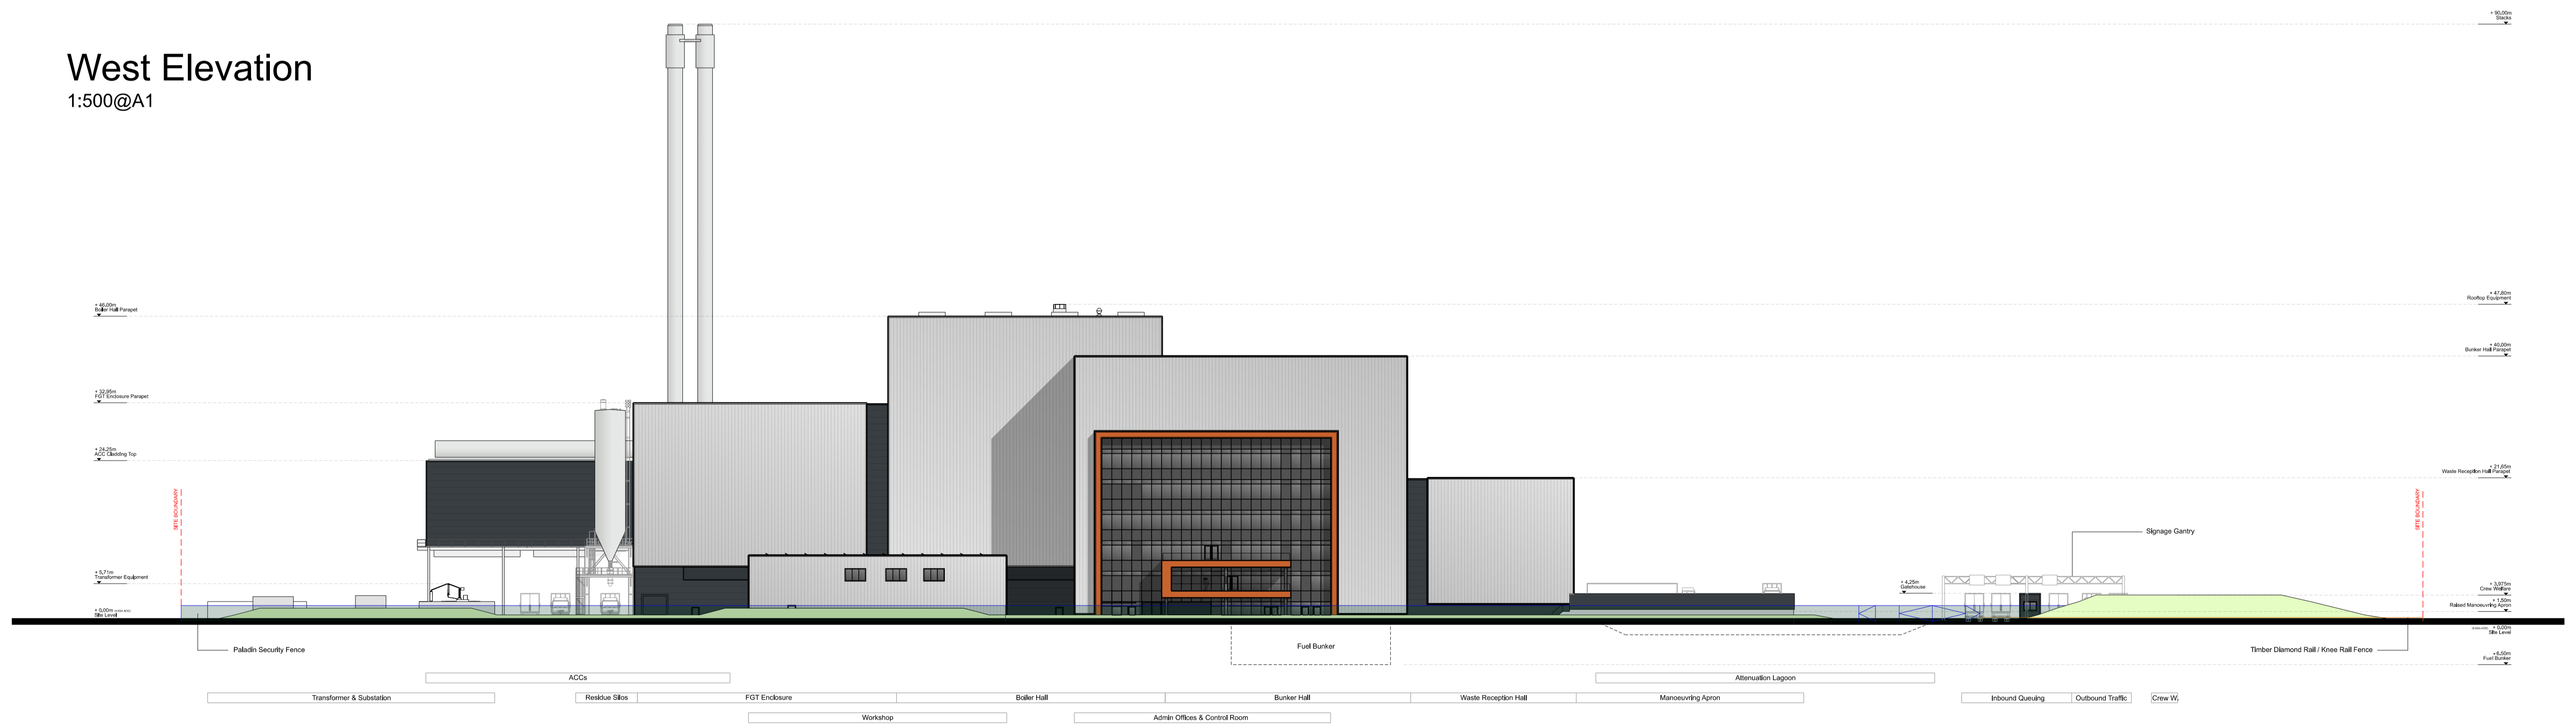

NOTE
 1. THIS DRAWING IS COPYRIGHT GSDA LTD.
 2. THE CONTRACTOR MUST NOT SCALE FROM THE DRAWING ALL DIMENSIONS TO BE TAKEN FROM DIMENSION STRINGS.
 3. WHERE ANY DISCREPANCIES ARE FOUND BETWEEN DIMENSIONS THESE MUST BE BROUGHT TO THE ATTENTION OF THE ARCHITECT'S FOR RESOLUTION.
 4. WHERE DISCREPANCIES EXIST BETWEEN REFERENCE OR ASSEMBLY DRAWINGS & DETAIL DRAWINGS, THE LATTER TAKE PREFERENCE.

 

PROJECT		Grangetown Energy Recovery Facility			
DRAWING		Site Wide Elevations S & W			
FOR PLANNING					
1:500@A1 SCALE	23/03/31 DATE	-	21/07/05 Preliminary Issue	C	22/02/28 Updated
1425_PL306 DWG. NO.	C REVISION	A	21/07/19 Updated	C	23/03/31 Issued for Discharge of Reserved Matters
		B	21/11/23 Updated		



01 Meadlake Place, Thorpe Lea Rd, Egham, Surrey TW20 9HE, United Kingdom
 T: 01932 629139