



Part of this plan has been prepared from the following data: (1) Field measurements on the ground; (2) Aerial photographs; (3) Ordnance Survey maps; (4) Plans and sections of buildings and other structures; (5) Plans and sections of roads and other works; (6) Plans and sections of rivers and other watercourses; (7) Plans and sections of railways and other lines; (8) Plans and sections of bridges and other structures; (9) Plans and sections of trees and other vegetation; (10) Plans and sections of other features of the site and its surroundings. The accuracy of the plan is not guaranteed.

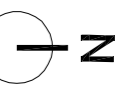

**KEY**

- Development Site: 174 ha / 430 acres
- Land Omitted from Planning Application

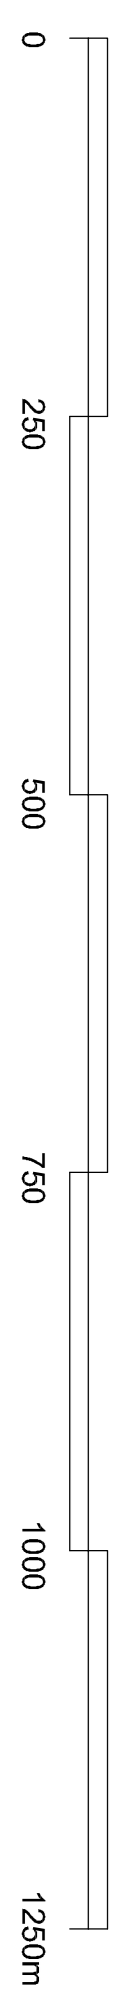

**SOUTH BANK  
REDCAR**  
SITE PLAN AS EXISTING

CLIENT	STAGE	DATE	BY	CHECKED
STDC	PLANNING	07/20	AT	MEC
SCALE	DATE	BY	CHECKED	
1:355	07/20	AT	MEC	
PROJECT NO.	DRAWING NO.			
1355-TM	SB-SD-00.01			

