


DO NOT SCALE

Millimetres

0 10 100

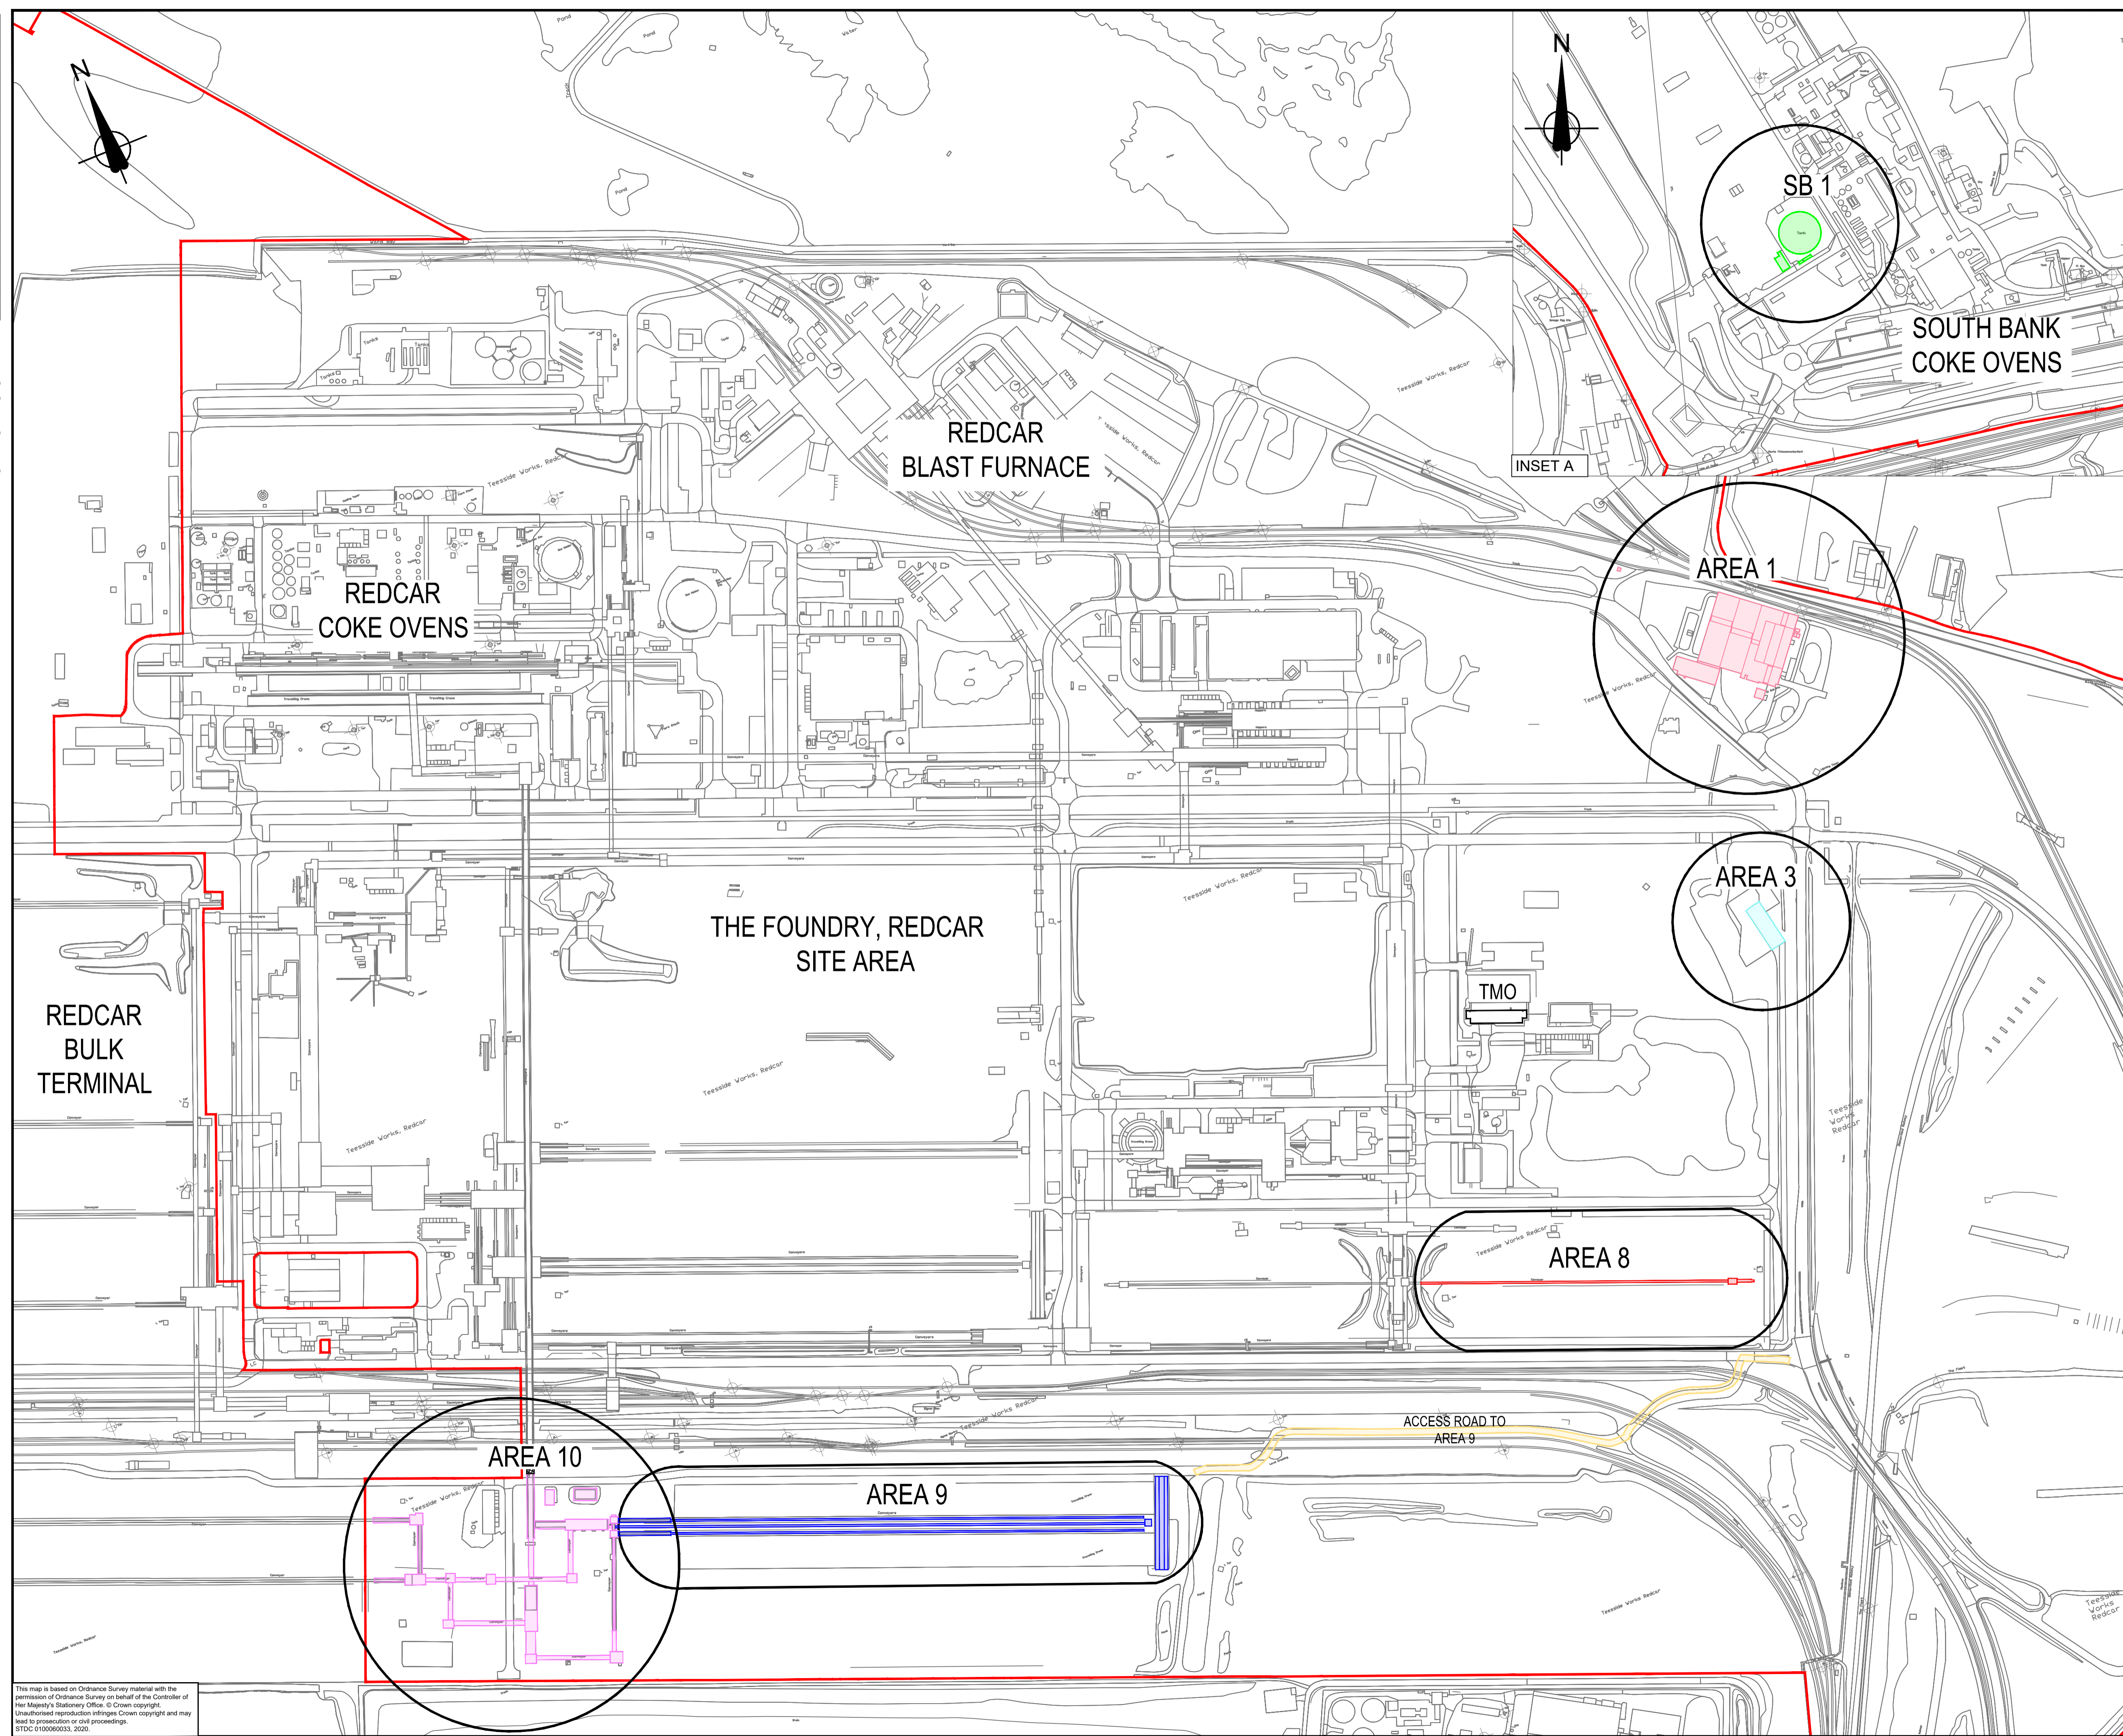

- NOTES:**
1. ALL AREAS IDENTIFIED FOR DEMOLITION ARE FURTHER SSI ASSETS IN THE HANDS OF THE OFFICIAL RECEIVER
 2. ALL SCRAP METAL, PLANT & EQUIPMENT TO BE RETAINED ON SITE FOR THE EMPLOYER.

- KEY:**
- AREA 1 STRUCTURES TO BE DEMOLISHED
 - AREA 3 STRUCTURES TO BE DEMOLISHED
 - AREA 8 STRUCTURES TO BE DEMOLISHED
 - AREA 9 STRUCTURES TO BE DEMOLISHED
 - AREA 10 STRUCTURES TO BE DEMOLISHED
 - AREA SB 1 STRUCTURES TO BE DEMOLISHED
 - STDC OWNERSHIP BOUNDARY - POST CPO

Rev.	Date	Description	By	Chk'd	App'd
T1	28.08.20	TENDER ISSUE	KW	AMS	TJM

STDC
Teesside Management Offices,
Redcar, TS10 5QW
www.southteesdc.com

Project Title:
SOUTH TEES DEVELOPMENT CORPORATION EARLY PHASE DEMOLITION

Drawing Name:

DEMOLITION LOCATION PLAN

Drawn by: KW Date: 21.08.2020
Checked by: AMS Date: 28.08.2020
Approved by: TJM Date: 28.08.2020

Drawing Number: STDC-ATK-EPD-ZZ-DR-Z-0001 Revision: **T1**

Drawing Scale: 1:3,000 Page Size: A1

This map is based on Ordnance Survey material with the permission of Ordnance Survey on behalf of the Controller of Her Majesty's Stationery Office. © Crown copyright. Unauthorised reproduction infringes Crown copyright and may lead to prosecution or civil proceedings. STDC 0100060033, 2020