
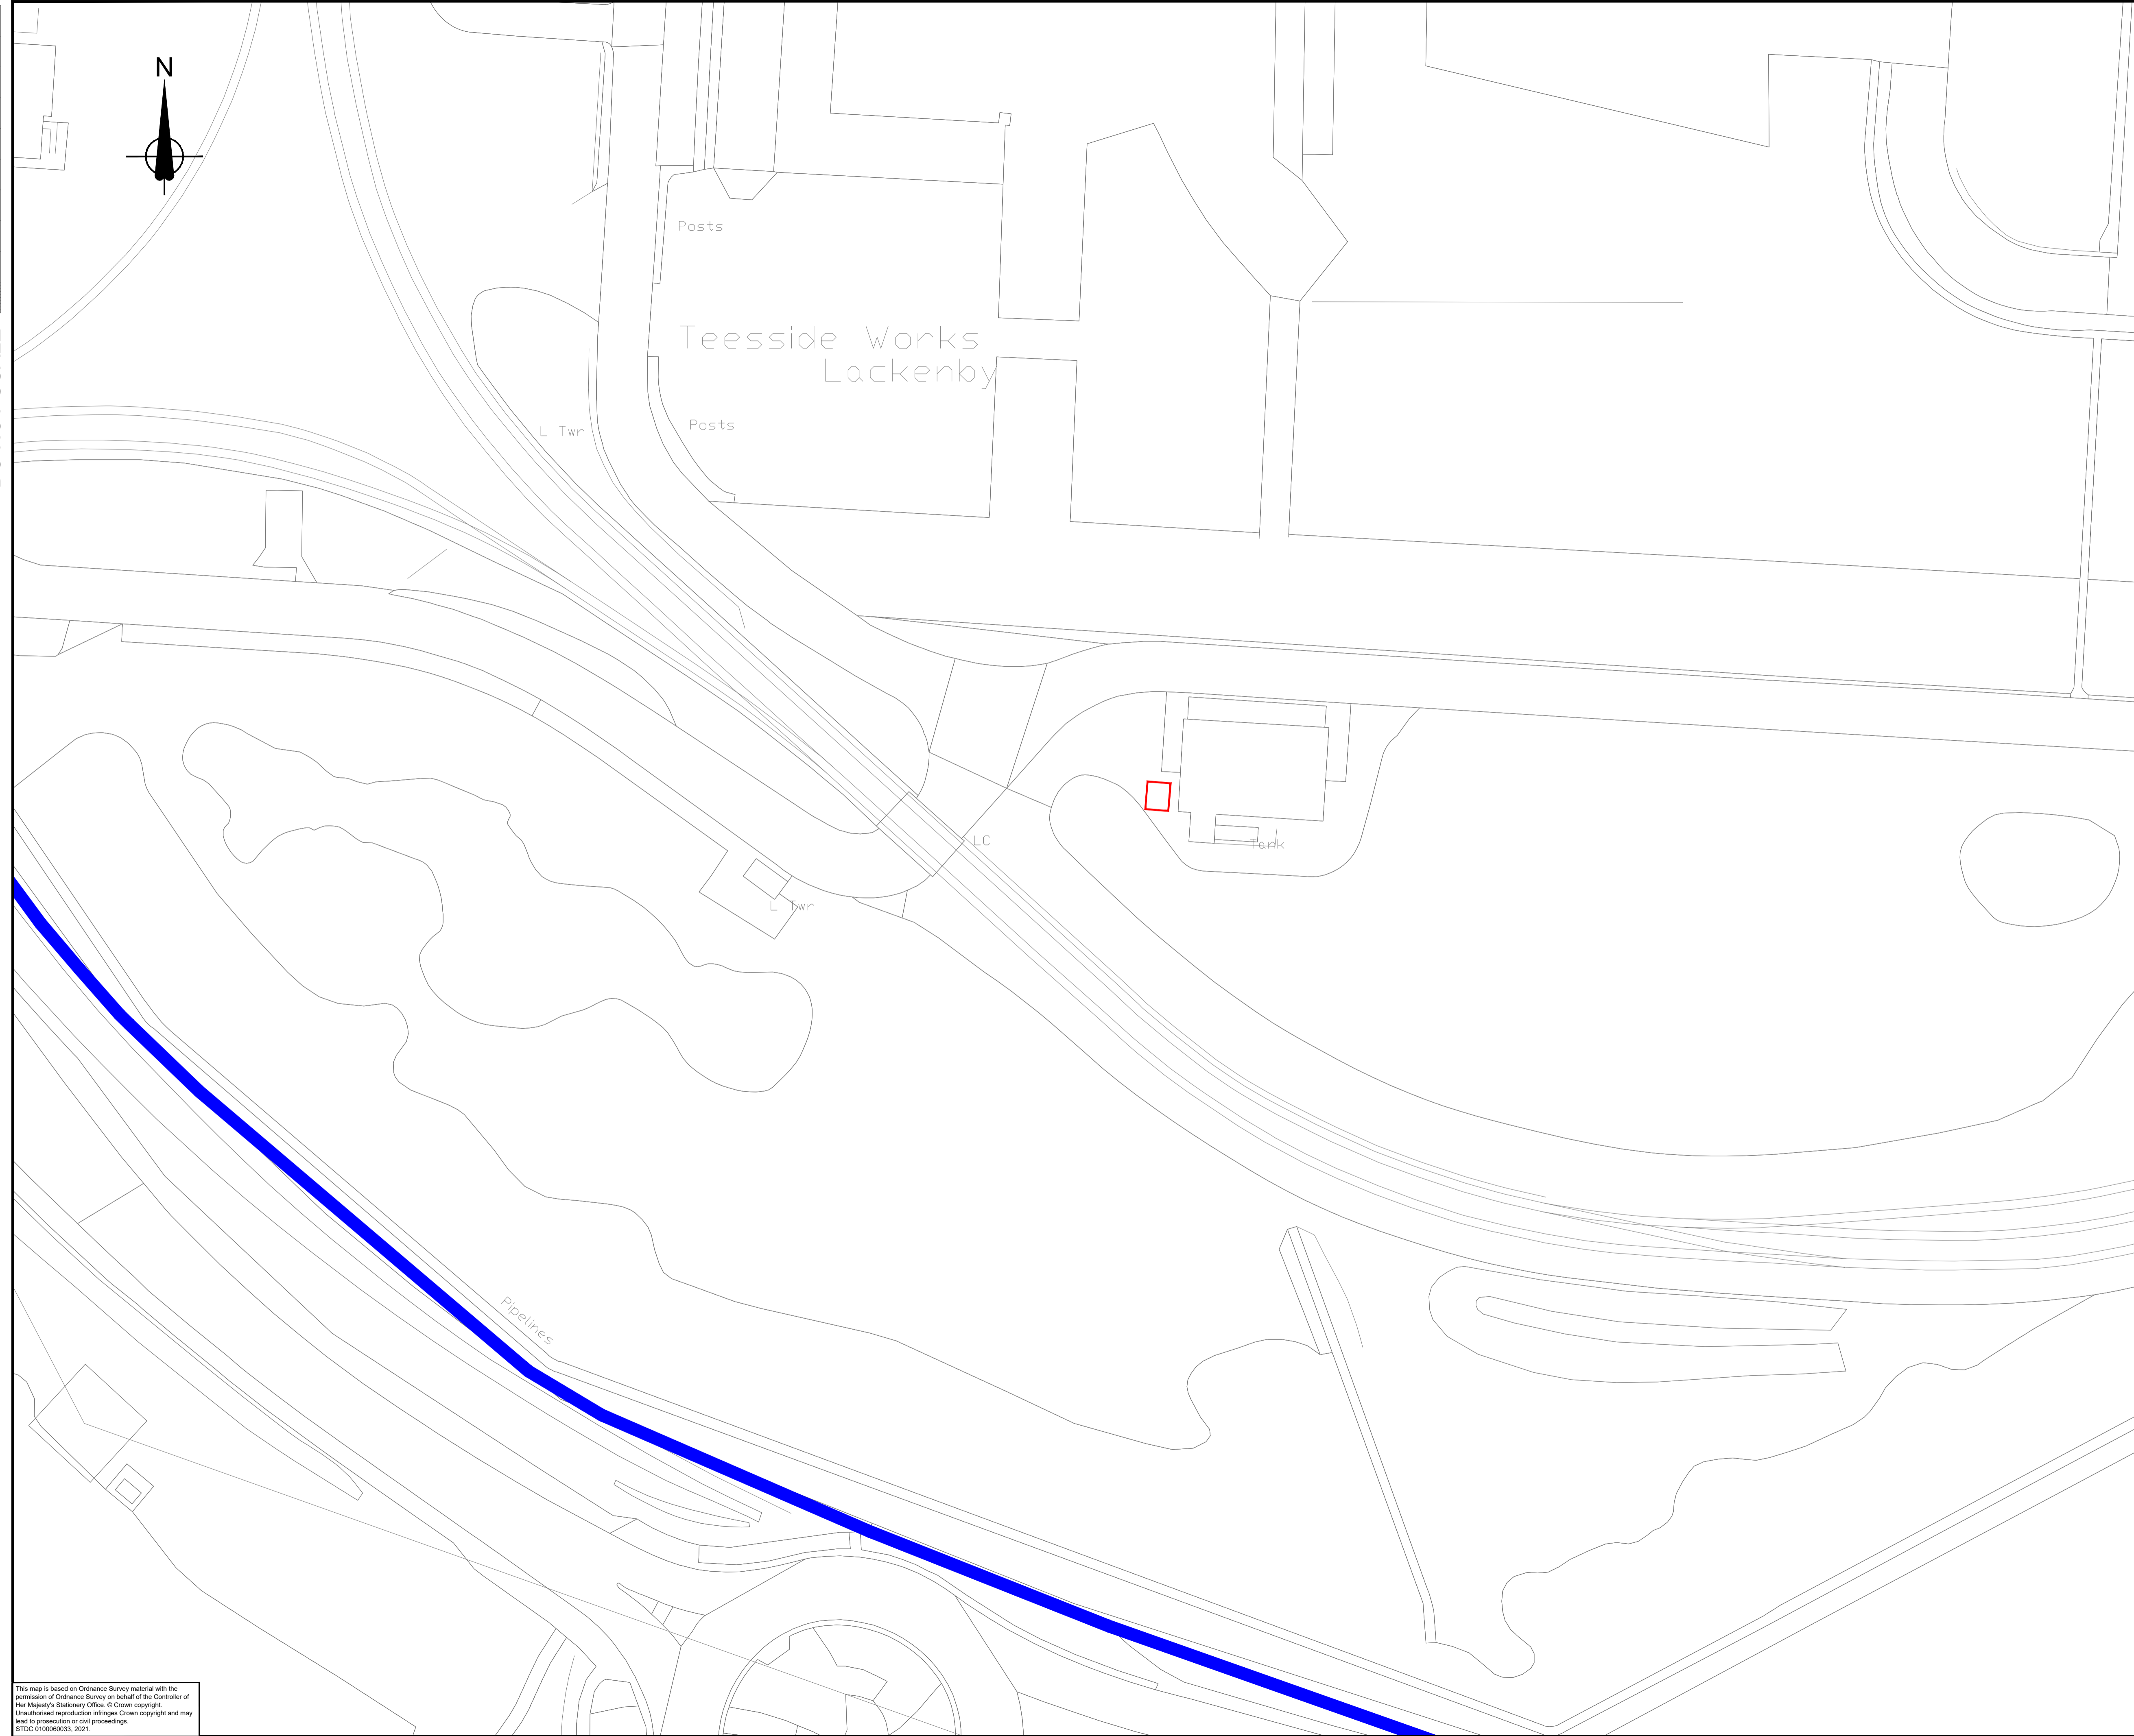


DO NOT SCALE

Millimetres

0 10

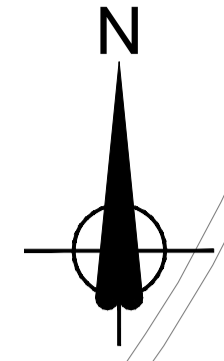

100



NOTES

- 1. Do not scale from this drawing

KEY

-  NEW 11KV KINKERDALE SUBSTATION BOUNDARY
-  STDC (TEESWORKS) OWNERSHIP BOUNDARY

Rev.	Date	Description	By	Chk'd	App'd

STDC
 Teesside Management Offices,
 Redcar, TS10 5GW
 www.southteesdc.com



Project Title: **TEESWORKS**
 The UK's largest industrial zone

Drawing Name:
**LACKENBY
 NEW 11KV KINKERDALE
 SUBSTATION
 EXISTING SITE PLAN**

Drawn by: KW Date: MAY 2021
 Checked by: LCD Date: MAY 2021
 Approved by: JMC Date: MAY 2021

Drawing Number: TSWK-STDC-LAC-ZZ-DR-C-0015 Revision: -

Drawing Scale: 1:500 Page Size: A1

This map is based on Ordnance Survey material with the permission of Ordnance Survey on behalf of the Controller of Her Majesty's Stationery Office. © Crown copyright. Unauthorised reproduction infringes Crown copyright and may lead to prosecution or civil proceedings. STDC 010008033, 2021.