
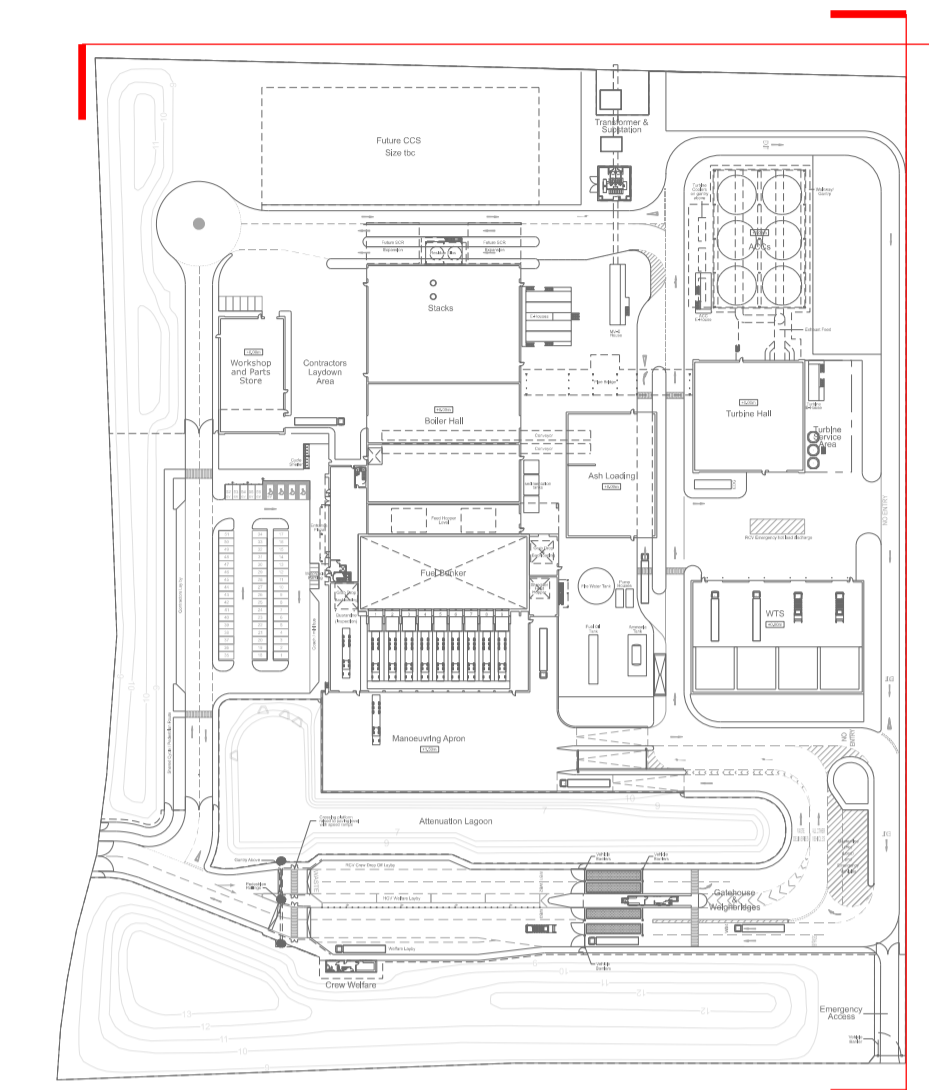


North Elevation

1:500@A1

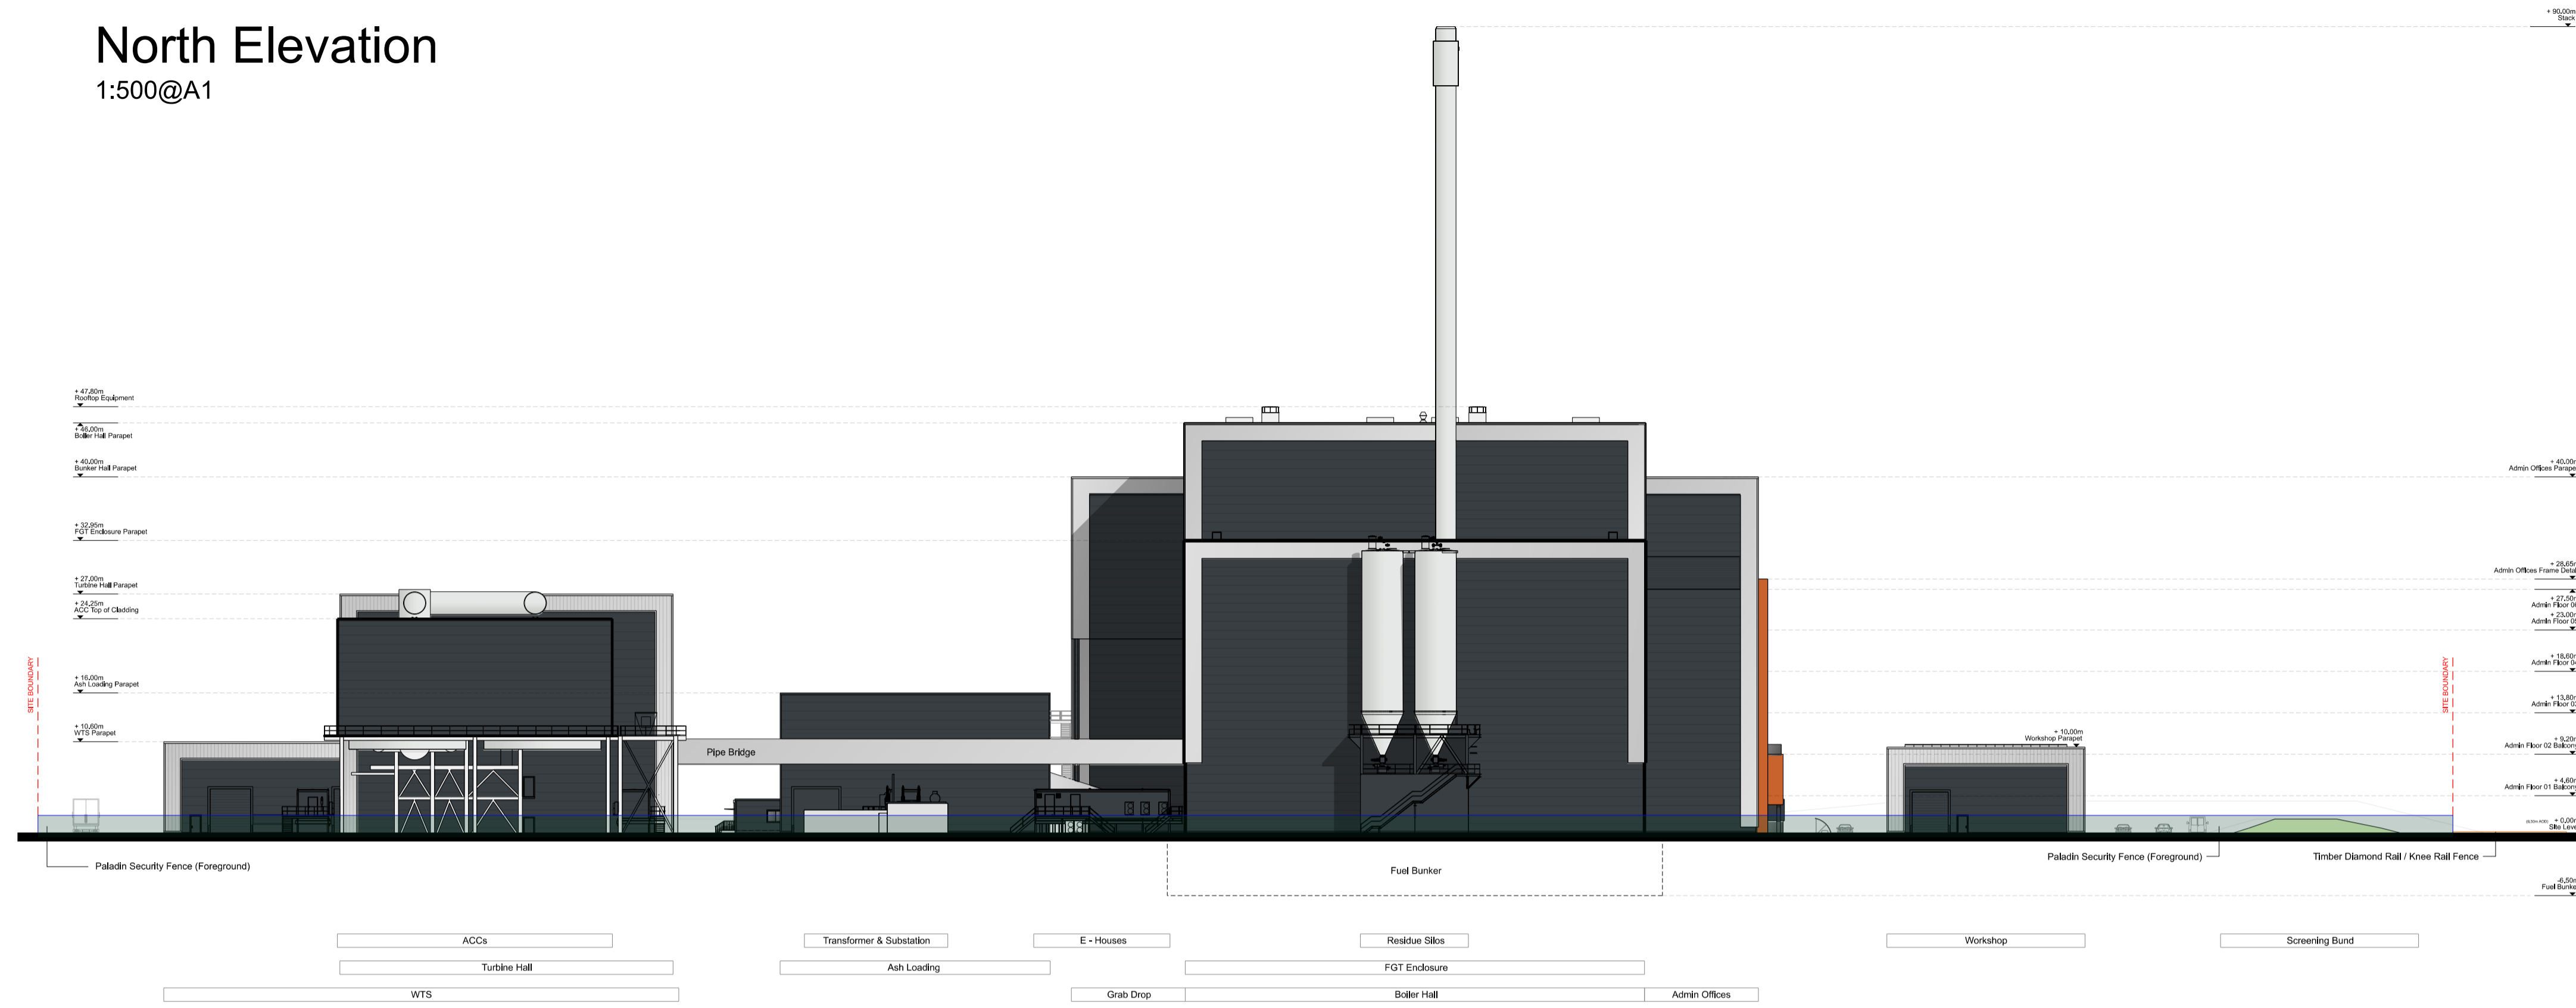


Key Plan


1:2500@A1

East Elevation

1:500@A1

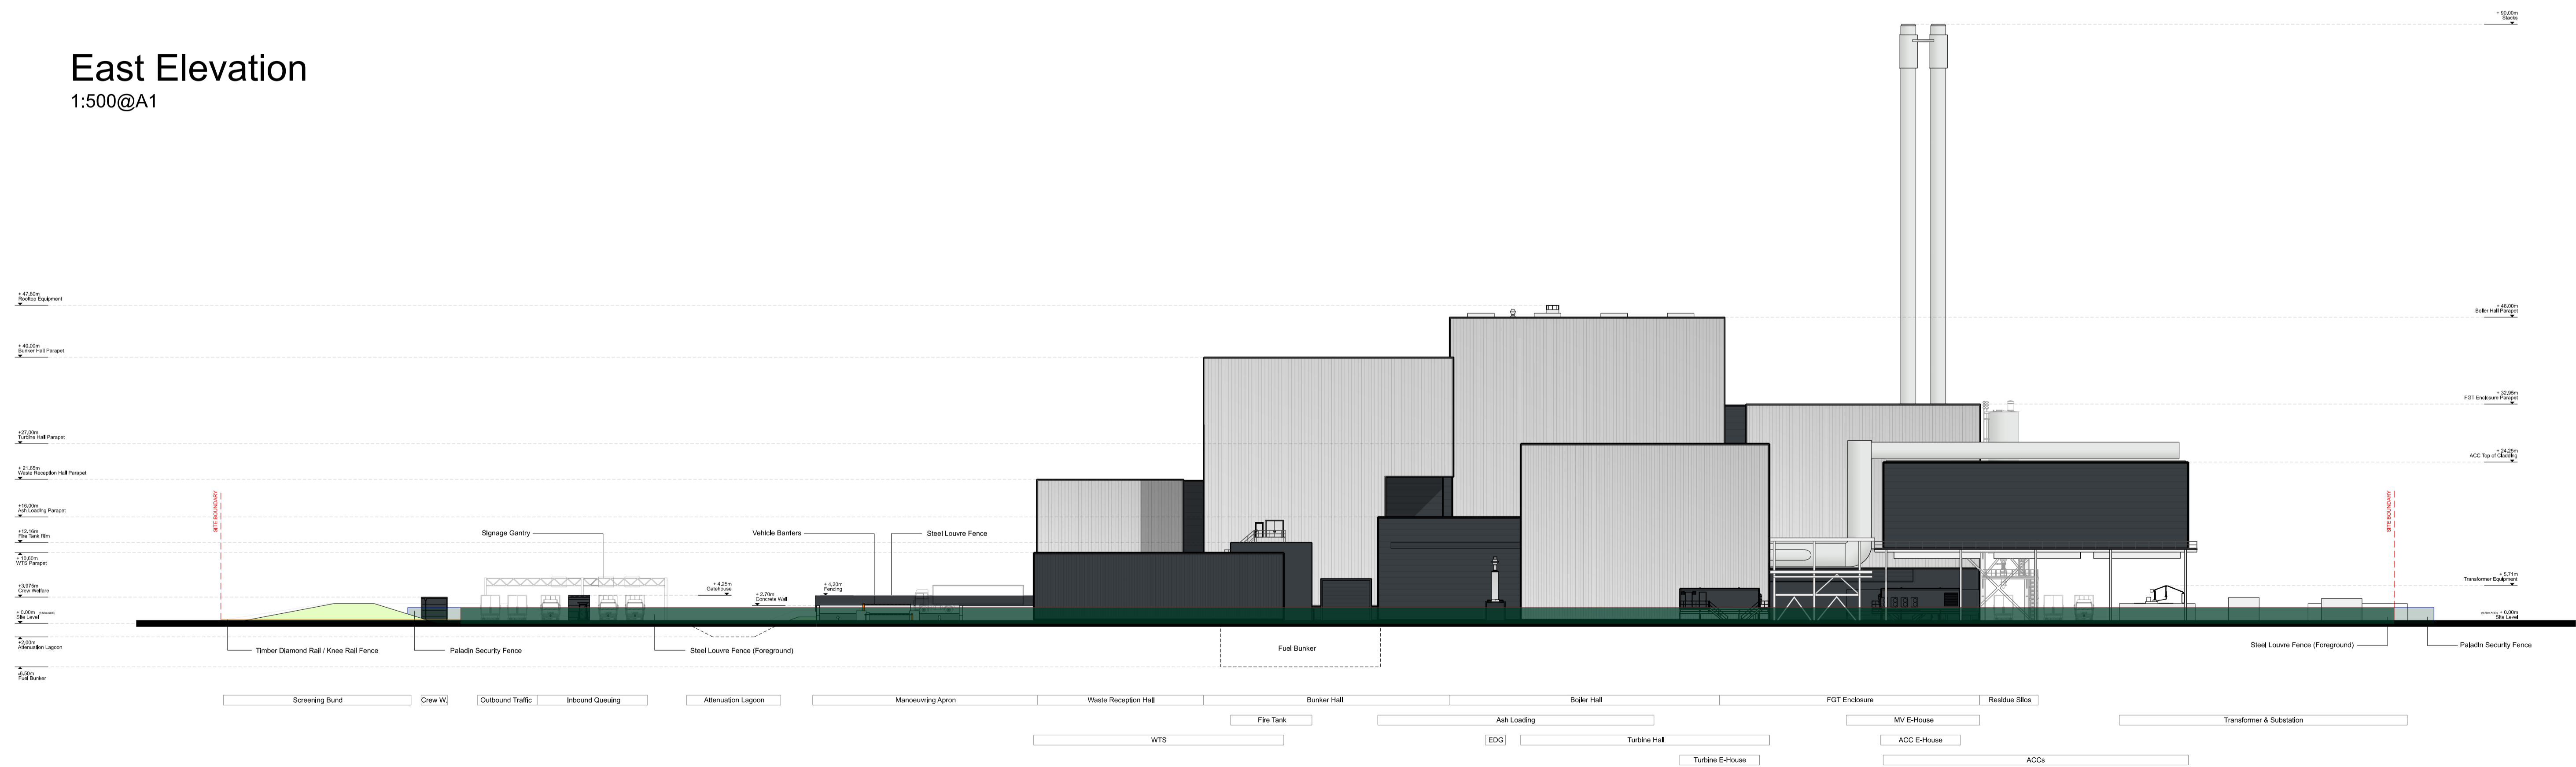

NOTE
 1. THIS DRAWING IS COPYRIGHT GSDA LTD.
 2. THE CONTRACTOR MUST NOT SCALE FROM THE DRAWING ALL DIMENSIONS TO BE TAKEN FROM DIMENSION STRINGS.
 3. WHERE ANY DISCREPANCIES ARE FOUND BETWEEN DIMENSIONS THESE MUST BE BROUGHT TO THE ATTENTION OF THE ARCHITECT'S FOR RESOLUTION.
 4. WHERE DISCREPANCIES EXIST BETWEEN REFERENCE OR ASSEMBLY DRAWINGS & DETAIL DRAWINGS, THE LATTER TAKE PREFERENCE.

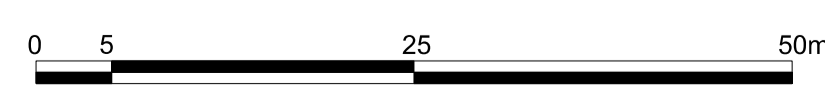

PROJECT						
Grantown Energy Recovery Facility						
DRAWING						
Site Wide Elevations N & E						
FOR PLANNING	-	21/07/05	Preliminary Issue	C	22/02/28	Updated
1:500@A1 SCALE	23/03/31 DATE	A	21/07/19	Updated	C	23/03/31
1425_PL305 DWG. NO.	C REVISION	B	21/11/23	Updated		



01 Meadlake Place, Thaxted Lea Rd, Egham, Surrey TW20 9HE, United Kingdom
 T: 01932 629139