


COPYRIGHT RAMBOLL UK LIMITED. ALL RIGHTS RESERVED. THIS DOCUMENT IS ISSUED FOR THE PARTY WHO COMMISSIONED IT AND FOR THE SPECIFIC PURPOSES CONNECTED WITH THE PROJECT ONLY. IT SHOULD NOT BE RELIED UPON BY ANY OTHER PARTY OR USED FOR ANY OTHER PURPOSE. RAMBOLL ACCEPTS NO RESPONSIBILITY OR LIABILITY WHICH MAY ARISE FROM RELIANCE OR USE OF THIS DOCUMENT OR THE DATA CONTAINED HEREIN BY ANY OTHER PARTY OR FOR ANY OTHER PURPOSE.

Notes

- THIS DRAWING IS TO BE READ IN CONJUNCTION WITH ALL RELEVANT ARCHITECTS AND ENGINEERS DRAWINGS AND SPECIFICATIONS.
- ALL DIMENSIONS ARE IN MILLIMETRES U.N.O.
- ALL CO-ORDINATES ARE IN METERS U.N.O.
- ALL LEVELS ARE IN METRES ABOVE CHART DATUM U.N.O.
- FOR THE RELATIONSHIP BETWEEN THE CHART DATUM AND ORDINANCE DATUM REFER TO THE DIAGRAM BELOW:

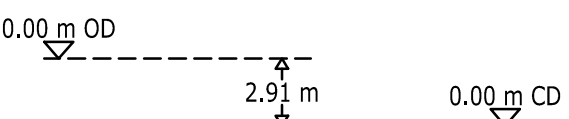


TIDAL LEVELS

TIDAL LEVEL DESCRIPTION	ABBREVIATION	LEVEL
HIGHEST ASTRONOMICAL TIDE	HAT	+5.70m C.D.
MEAN HIGH WATER SPRINGS	MHWS	+5.10m C.D.
MEAN HIGH WATER NEAPS	MHWN	+4.10m C.D.
MEAN SEA LEVEL	MSL	+3.00m C.D.
MEAN LOW WATER NEAPS	MLWN	+1.80m C.D.
MEAN LOW WATER SPRINGS	MLWS	+0.50m C.D.
LOWEST ASTRONOMICAL TIDE	LAT	-0.20m C.D.


KEY :-

- OUTLINE OF PROPOSED NEW NORTHERN WHARF STRUCTURE
- AREA OF RECLAIMED LAND EXCAVATED DURING CONSTRUCTION

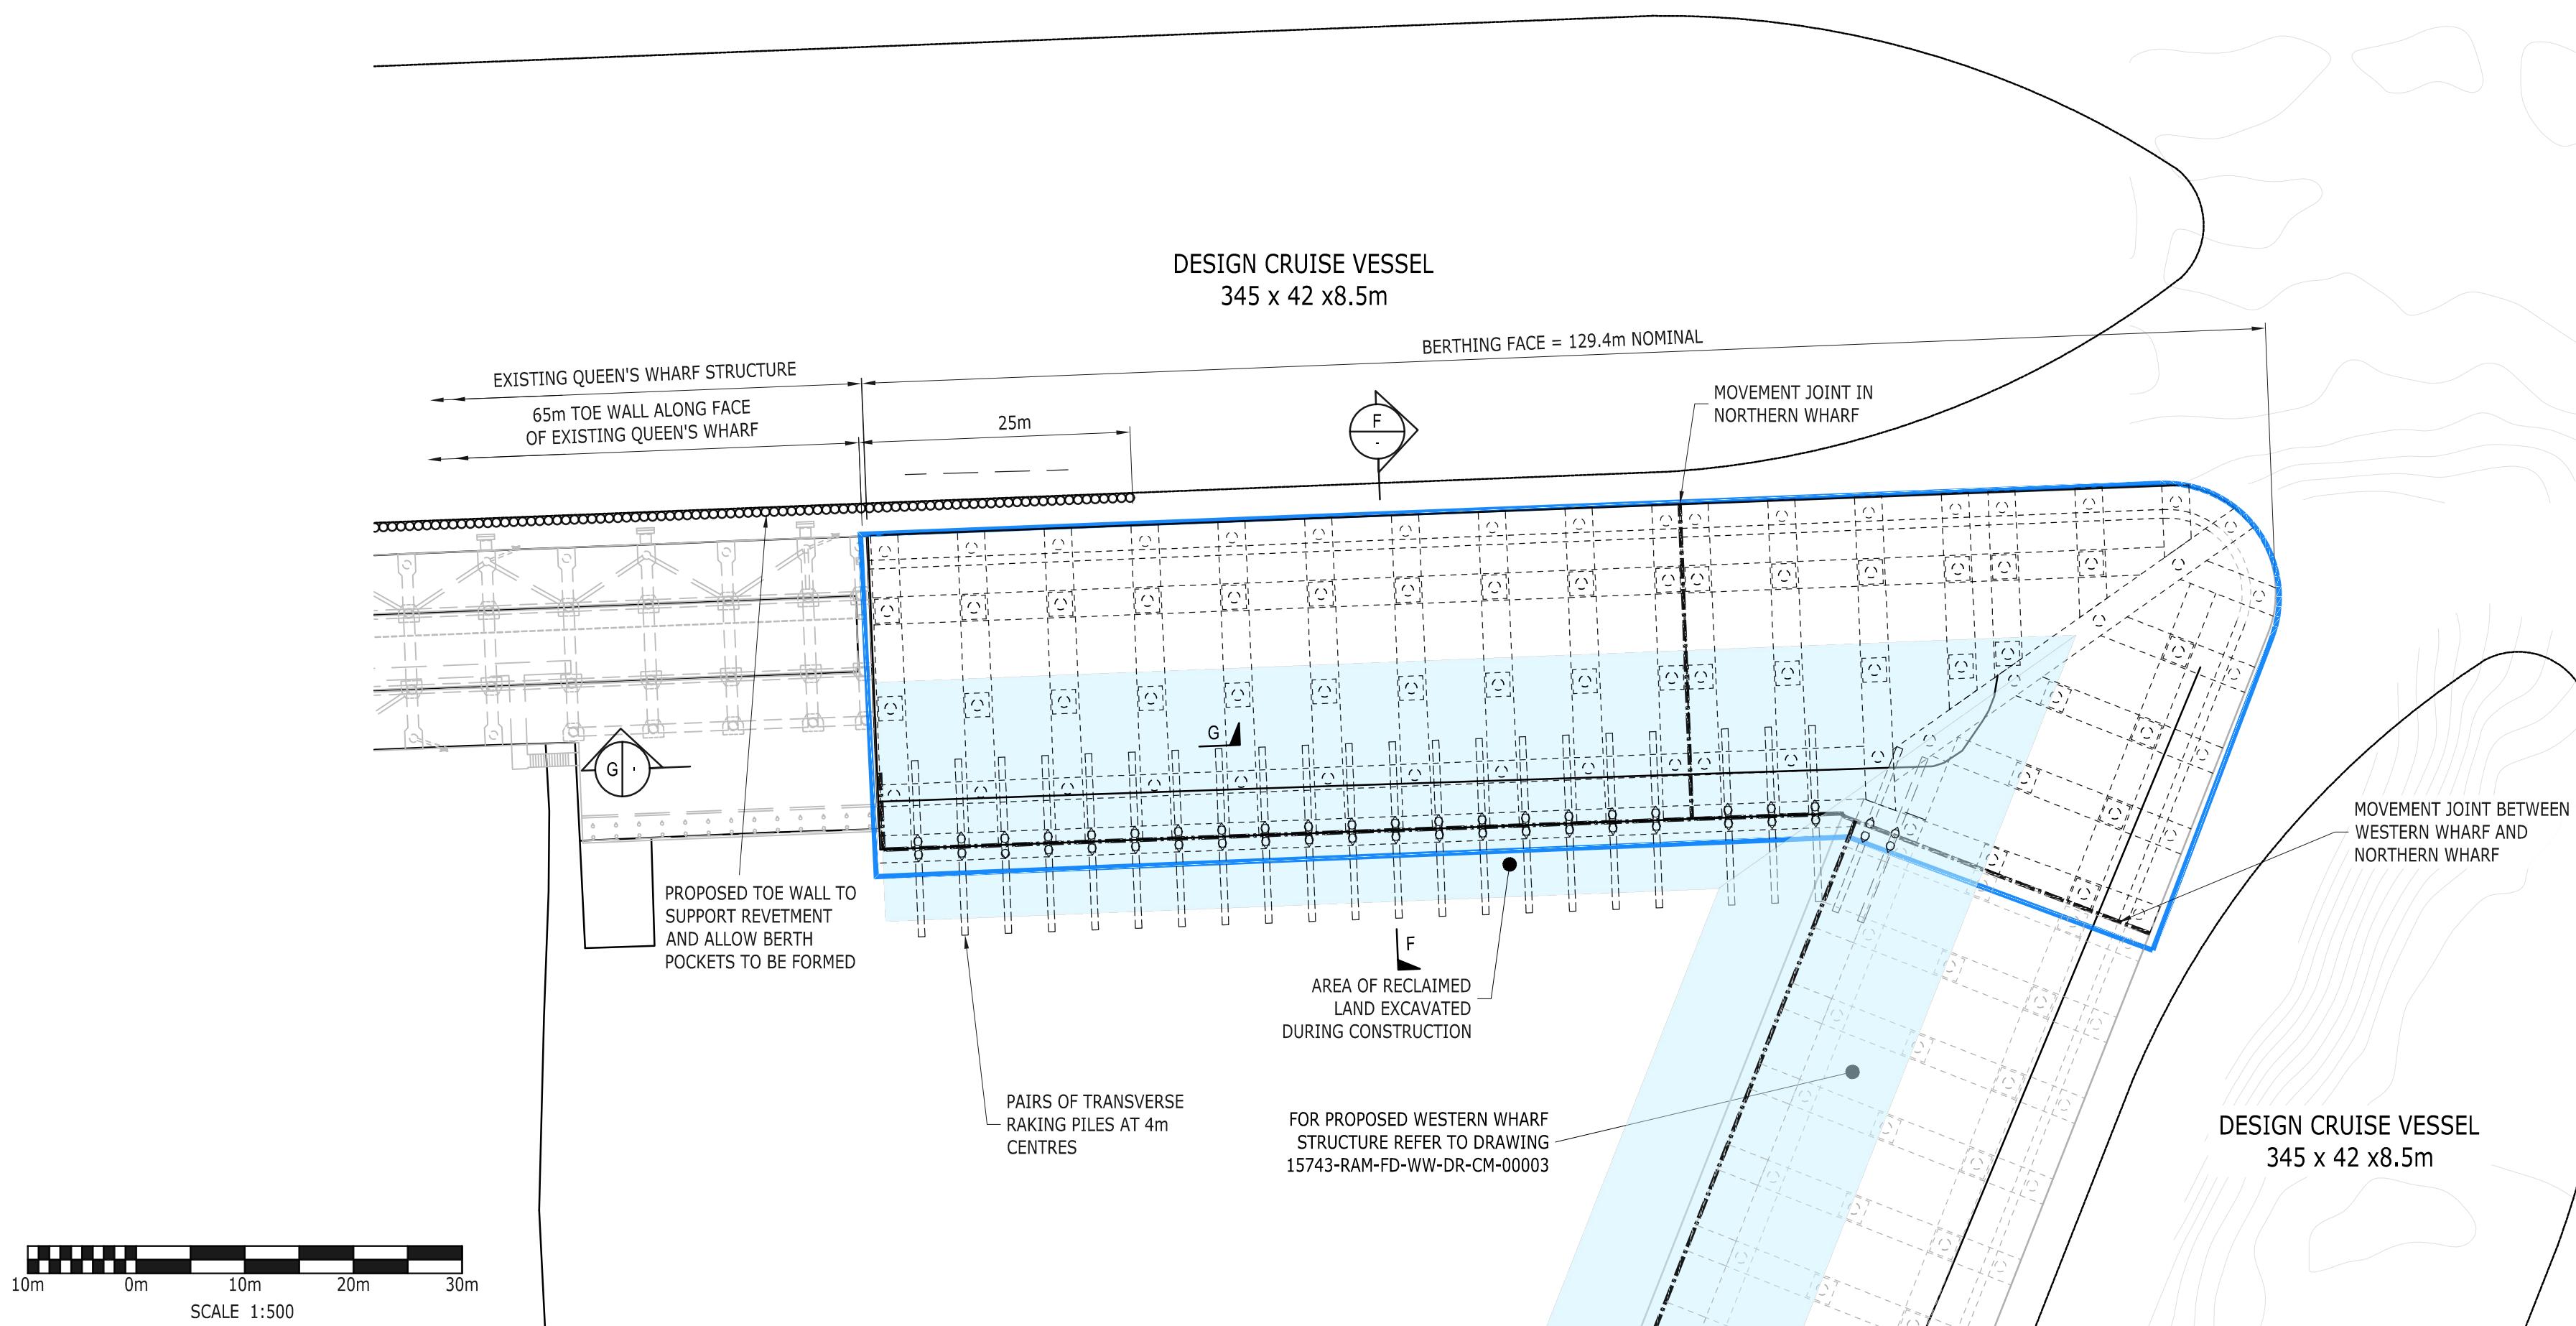

PLAN


1: 500

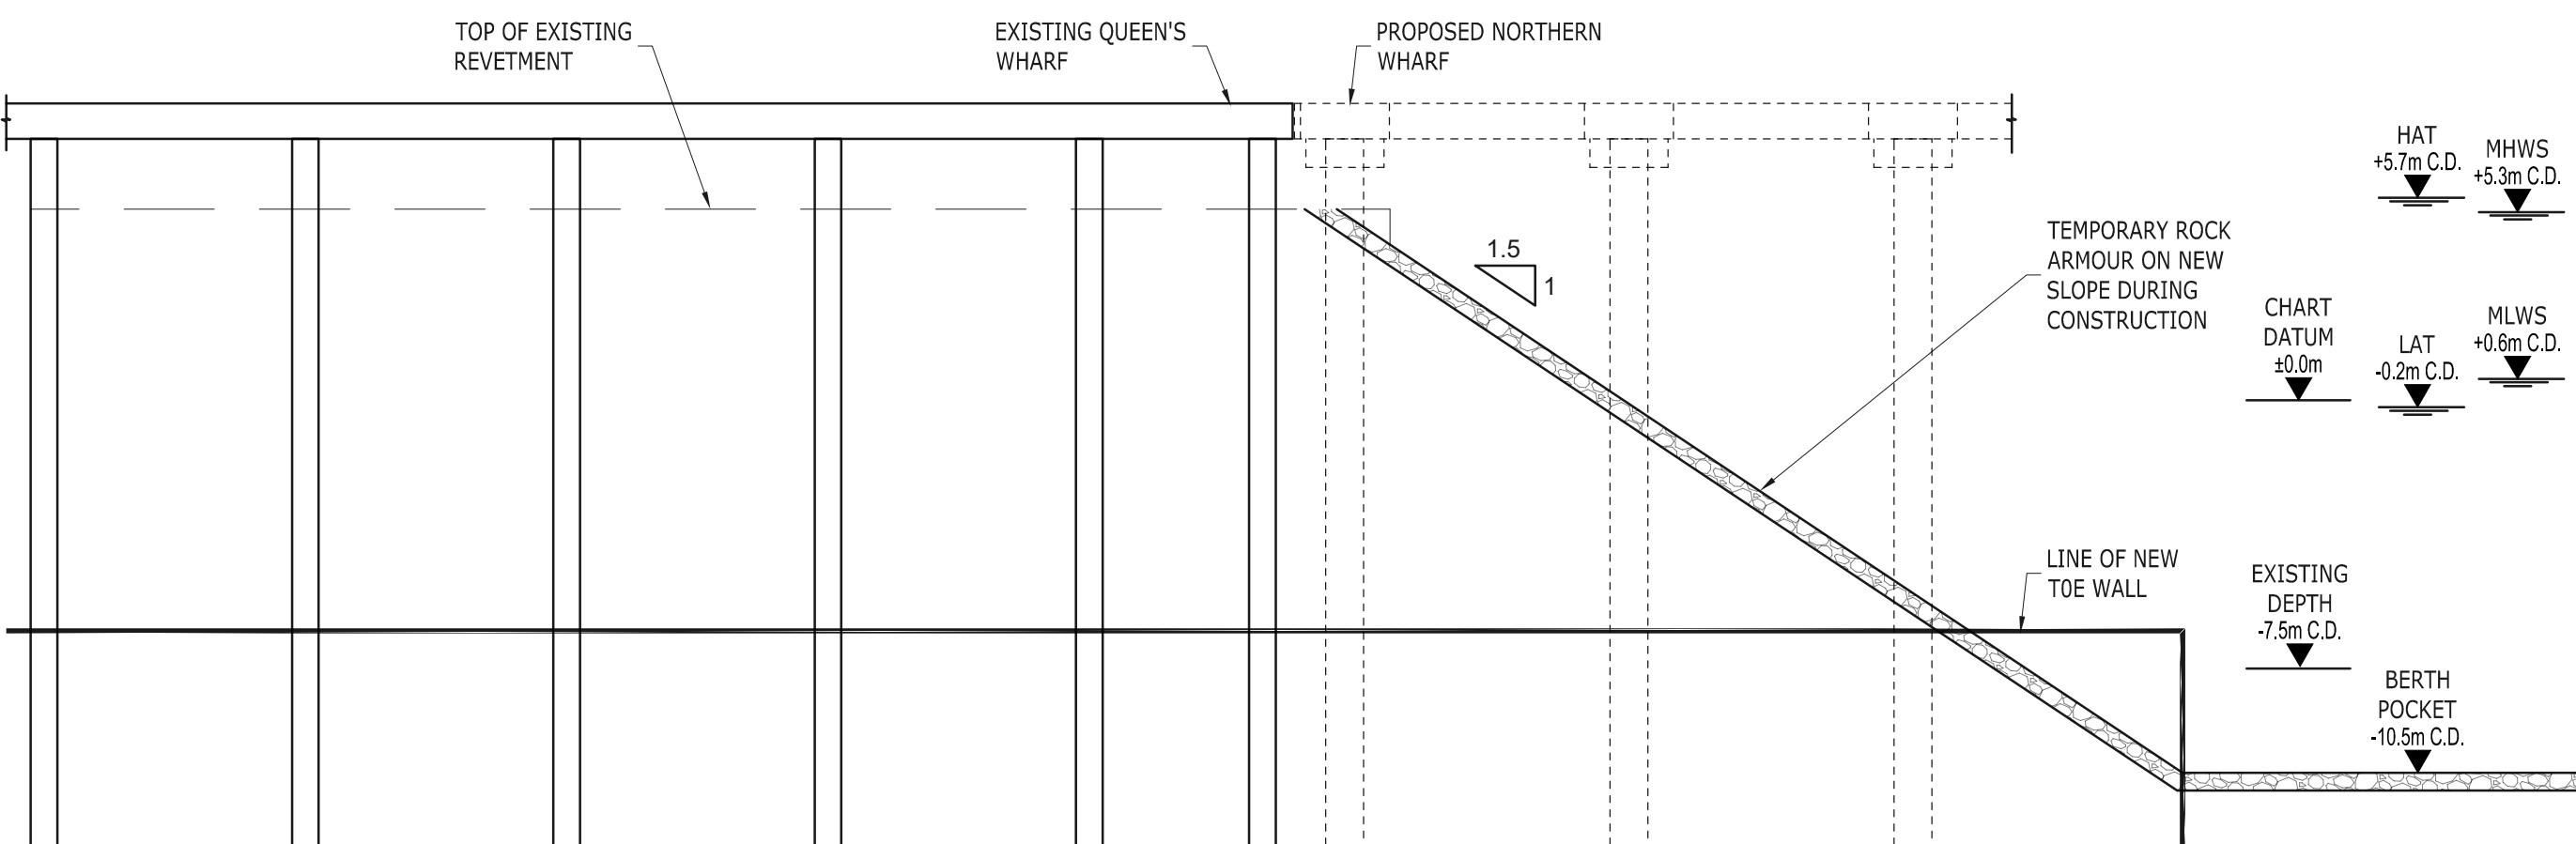

SECTION THROUGH EXISTING QUEEN'S WHARF AND NORTHERN WHARF INTERFACE DURING THE TEMPORARY CONDITION PRIOR TO CONSTRUCTING NORTHERN WHARF

SECTION G

1: 200

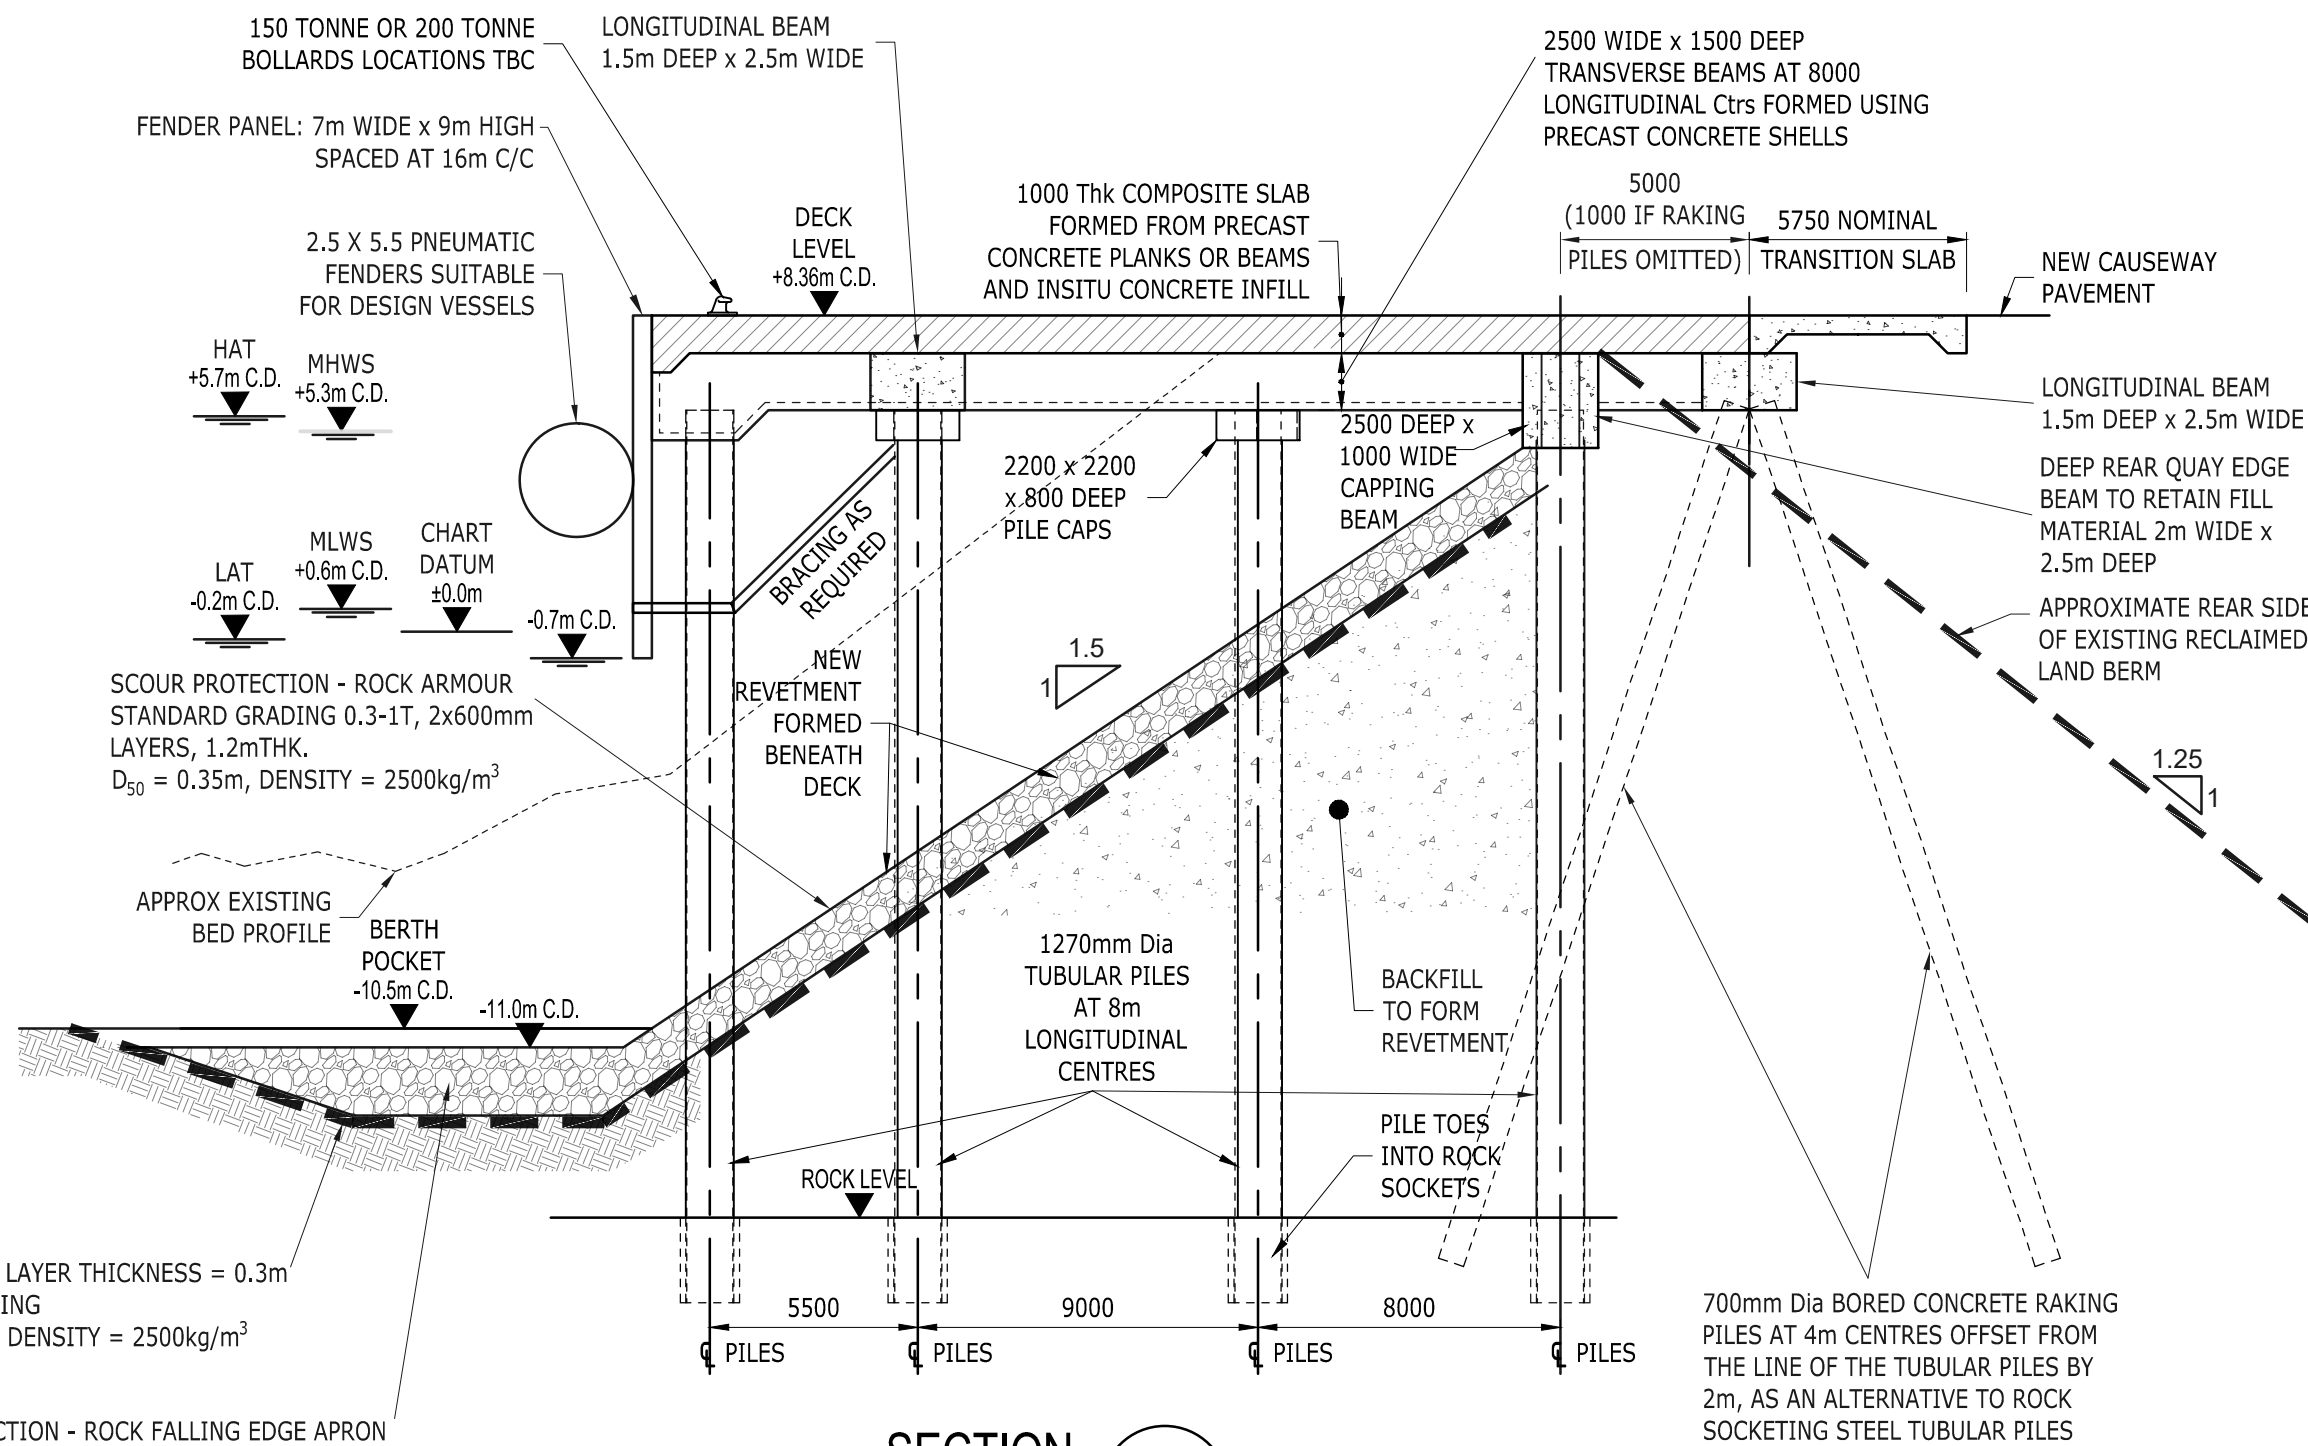

SECTION F

1: 200

TYPICAL NORTHERN WHARF SECTION

S1-04	PRELIMINARY	21/03/2025	ME	GW
S1-03	PRELIMINARY	07/02/2025	MFR	GW
S1-02	PRELIMINARY	24/11/2023	IDF	GW
S1-01	PRELIMINARY ISSUE	25/09/2023	SPF	GW
Rev	Description	Date	By	App
			CHK	

PRELIMINARY

FALMOUTH DOCKS REDEVELOPMENT

RAMBOLL

tel 023 8081 7500 southampton@ramboll.co.uk
www.ramboll.co.uk

PROPOSED DESIGN GENERAL ARRANGEMENT NORTHERN WHARF INFILL

Project No:	Scale (@A1):	Drawn:	Date:
1620015743	AS NOTED	SF	SEPT 2023
Drawing No:	Rev:		
15743-RAM-FD-NW-DR-CM-00003	S1-04		