



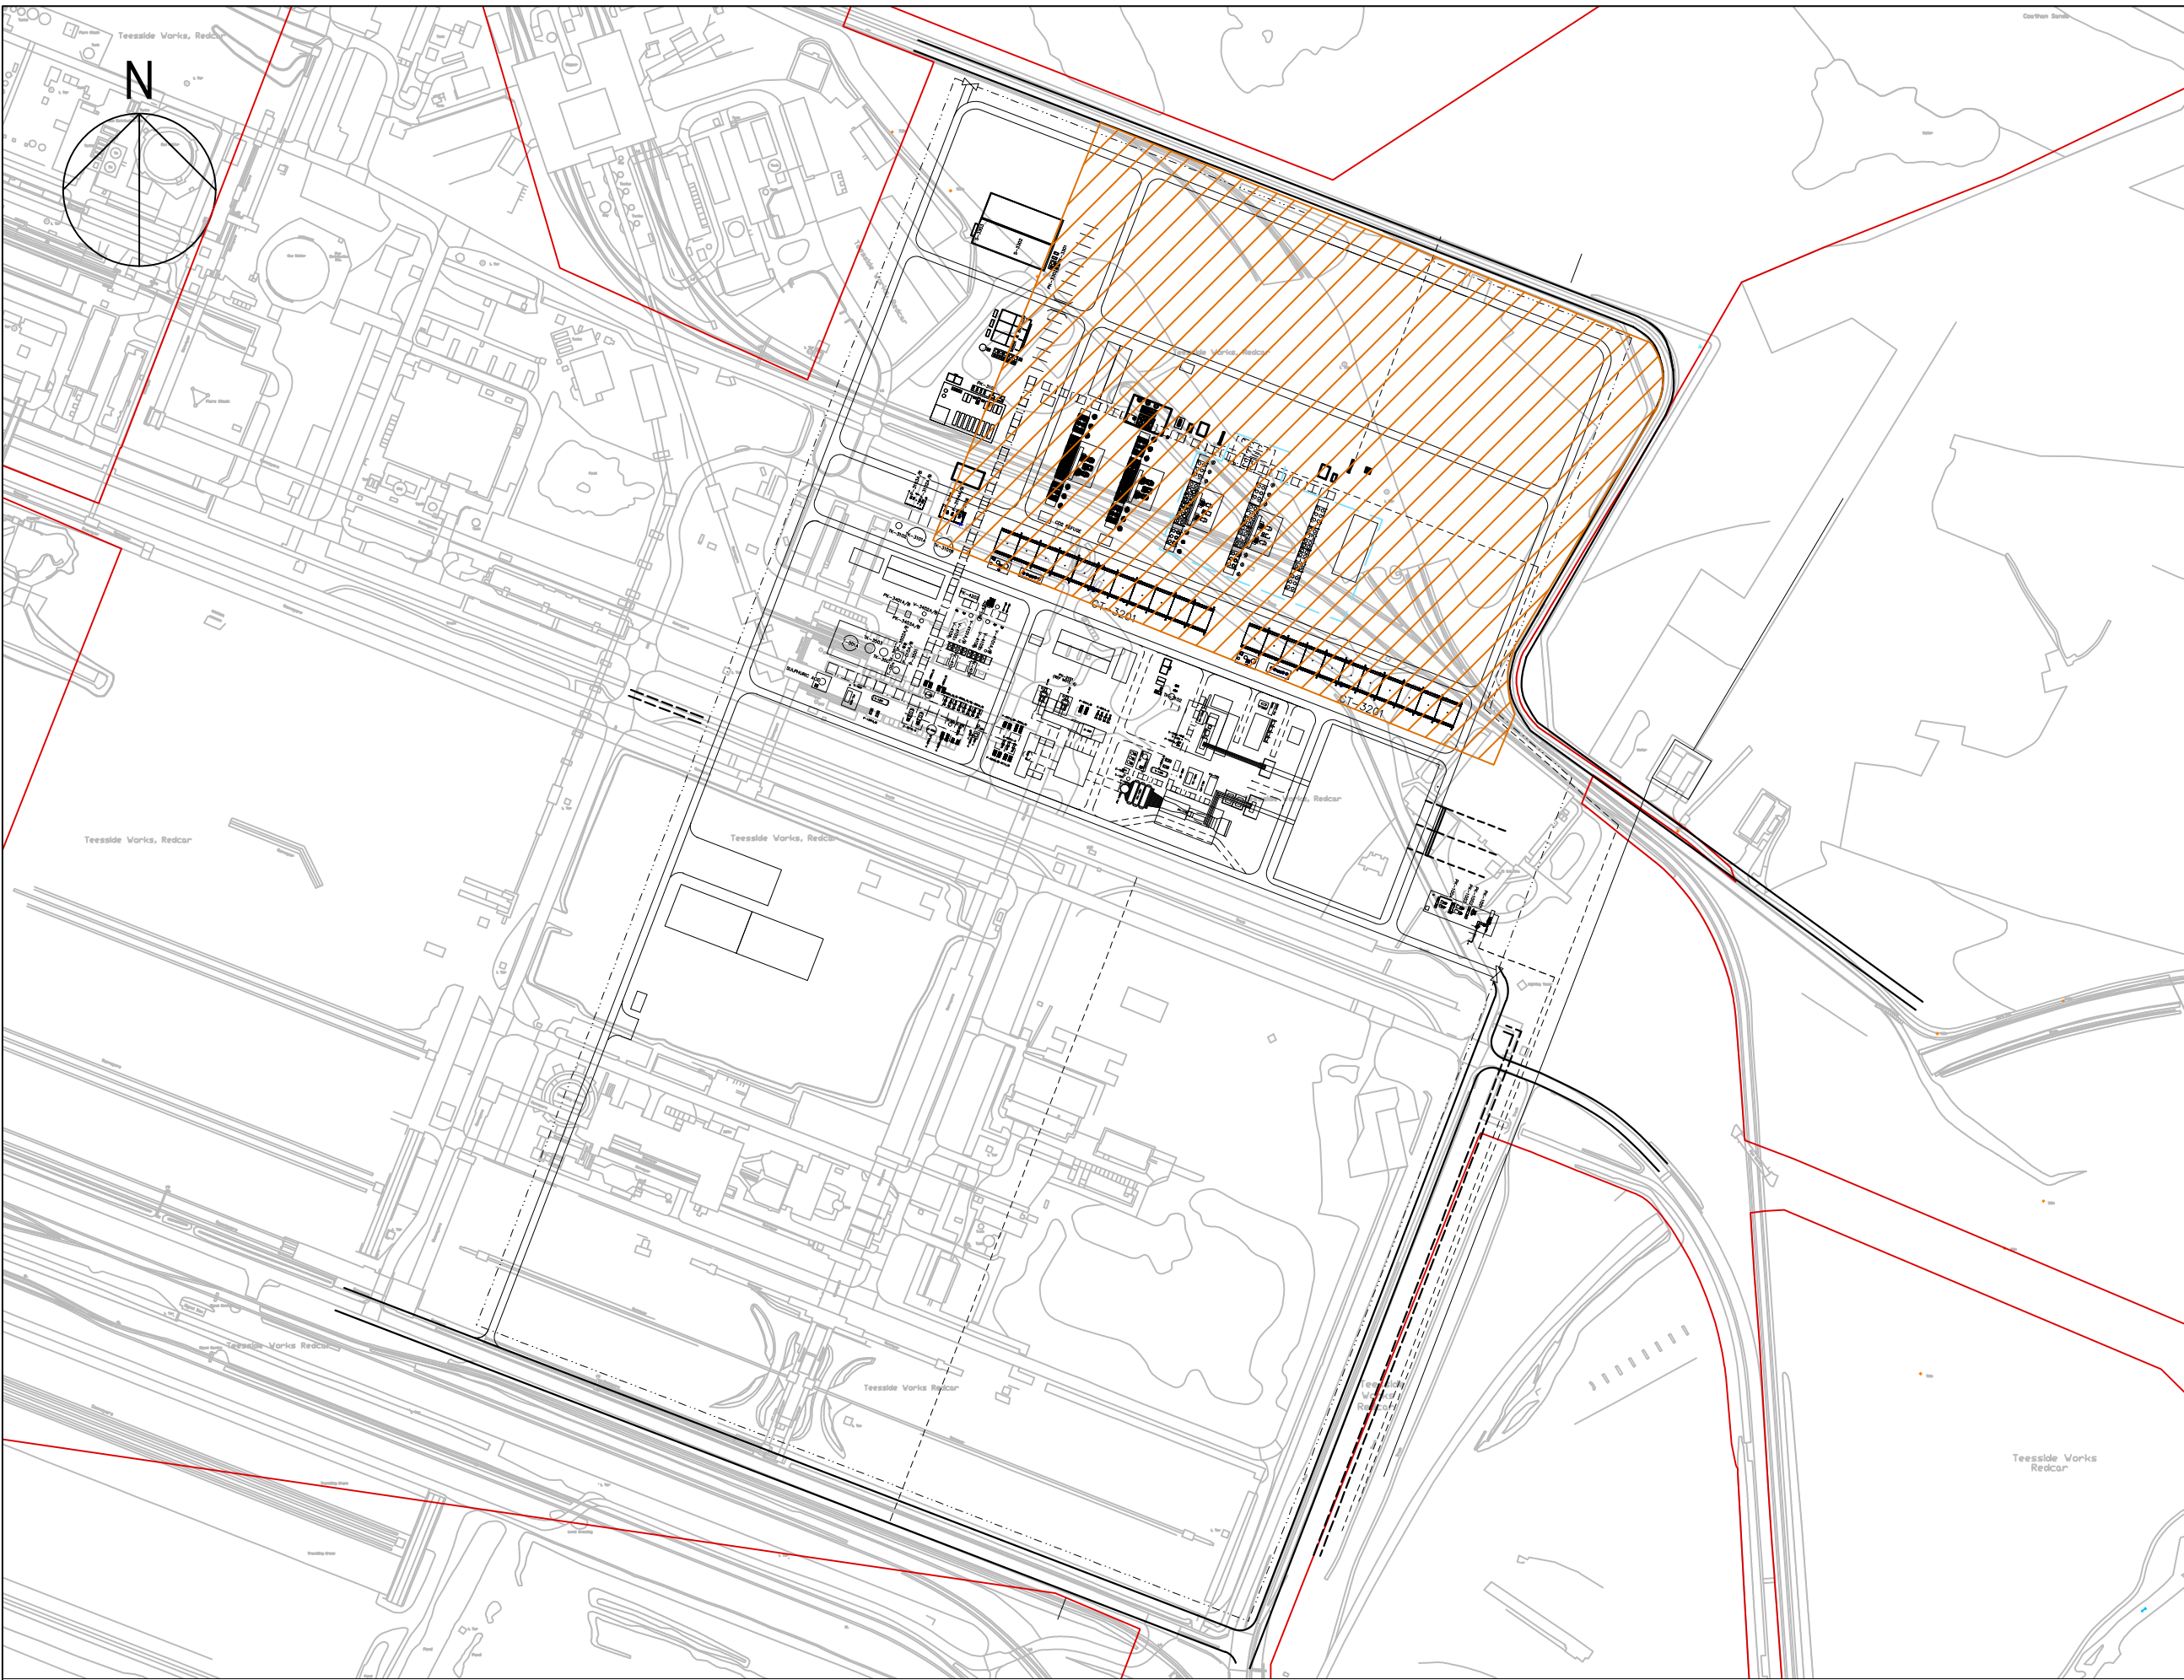

PLAN VIEW
Scale 1:5000



PLAN VIEW
Scale 1:2000

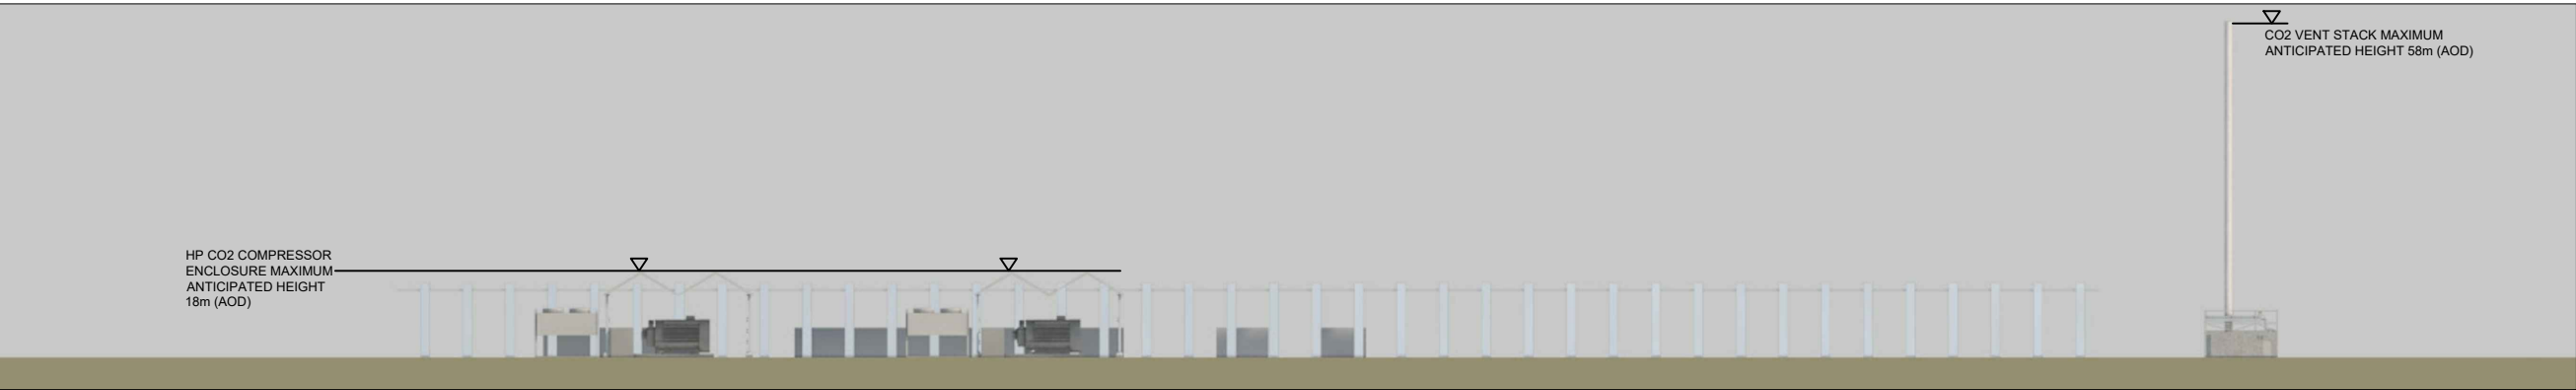

ELEVATION LOOKING NORTH
Scale 1:1000



ELEVATION LOOKING EAST
Scale 1:1000



ELEVATION LOOKING SOUTH
Scale 1:1000



ELEVATION LOOKING WEST
Scale 1:1000

SAFETY, HEALTH AND ENVIRONMENTAL INFORMATION BOX

IT IS ASSUMED THAT ALL WORKS ON THIS DRAWING WILL BE CARRIED OUT BY A COMPETENT CONTRACTOR WORKING, WHERE APPROPRIATE, TO AN APPROPRIATE METHOD STATEMENT

THIS DRAWING TO BE USED ONLY FOR THE PURPOSE OF ISSUE THAT IT WAS ISSUED FOR AND IS SUBJECT TO AMENDMENT

KEY

SITE BOUNDARY

WORK No. 7 - HIGH PRESSURE CARBON DIOXIDE COMPRESSION STATION

AREA FOR FUTURE EXPANSION OF PROPOSED HP CO2 COMPRESSION AND INDICATIVE FUTURE EXPANSION HP CO2 COMPRESSION EQUIPMENT

Revision Details	By	Check	Date	Suffix
Purpose of issue				
FOR INFORMATION				
Applicant				
NZE POWER LTD AND NZNS STORAGE LTD				
Project Title				
				
Drawing Title				
DCO Reference Number - 4.10				
INDICATIVE HP COMPRESSOR PLANS				
Sheet 1 of 4 - Key Plan				
Designed	Drawn	Checked	Approved	Date
SF	SF			
AECOM Internal Project No.	Suitability	Project Manager		
60559231	N/A			
Scale @ A1	Zone / Mileage			
AS SHOWN	N/A			
THIS DOCUMENT HAS BEEN PREPARED PURSUANT TO AND SUBJECT TO THE TERMS OF A PROFESSIONAL SERVICES AGREEMENT BY ITS CLIENT. THE CLIENT ACCEPTS NO LIABILITY FOR ANY USE OF THIS DOCUMENT OTHER THAN BY ITS ORIGINAL CLIENT OR FOLLOWING THE EXPRESS AGREEMENT TO SUCH USE AND ONLY FOR THE PURPOSES FOR WHICH IT WAS PREPARED AND PROVIDED.				
WHILEST AECOM AND URS HAVE BECOME ONE COMPANY, CONTRACTING ENTITIES ALL OF WHICH ARE NOW WHOLLY OWNED BY AECOM, AND LINES OF COMMUNICATION CURRENTLY REMAIN THE SAME UNLESS SPECIFICALLY AGREED OR COMMUNICATED OTHERWISE.				
AECOM Infrastructure & Environment UK Limited The Colmore Building 20 Colmore Circus Queensway, Birmingham Tel: 0121 710 1100 www.aecom.com				
Drawing Number				Rev
60559231-PE-DRG-045				0