


Project Management Initials: RL Designer: LC Checked: AR Approved: IC

Scale @ A3 1:5,000

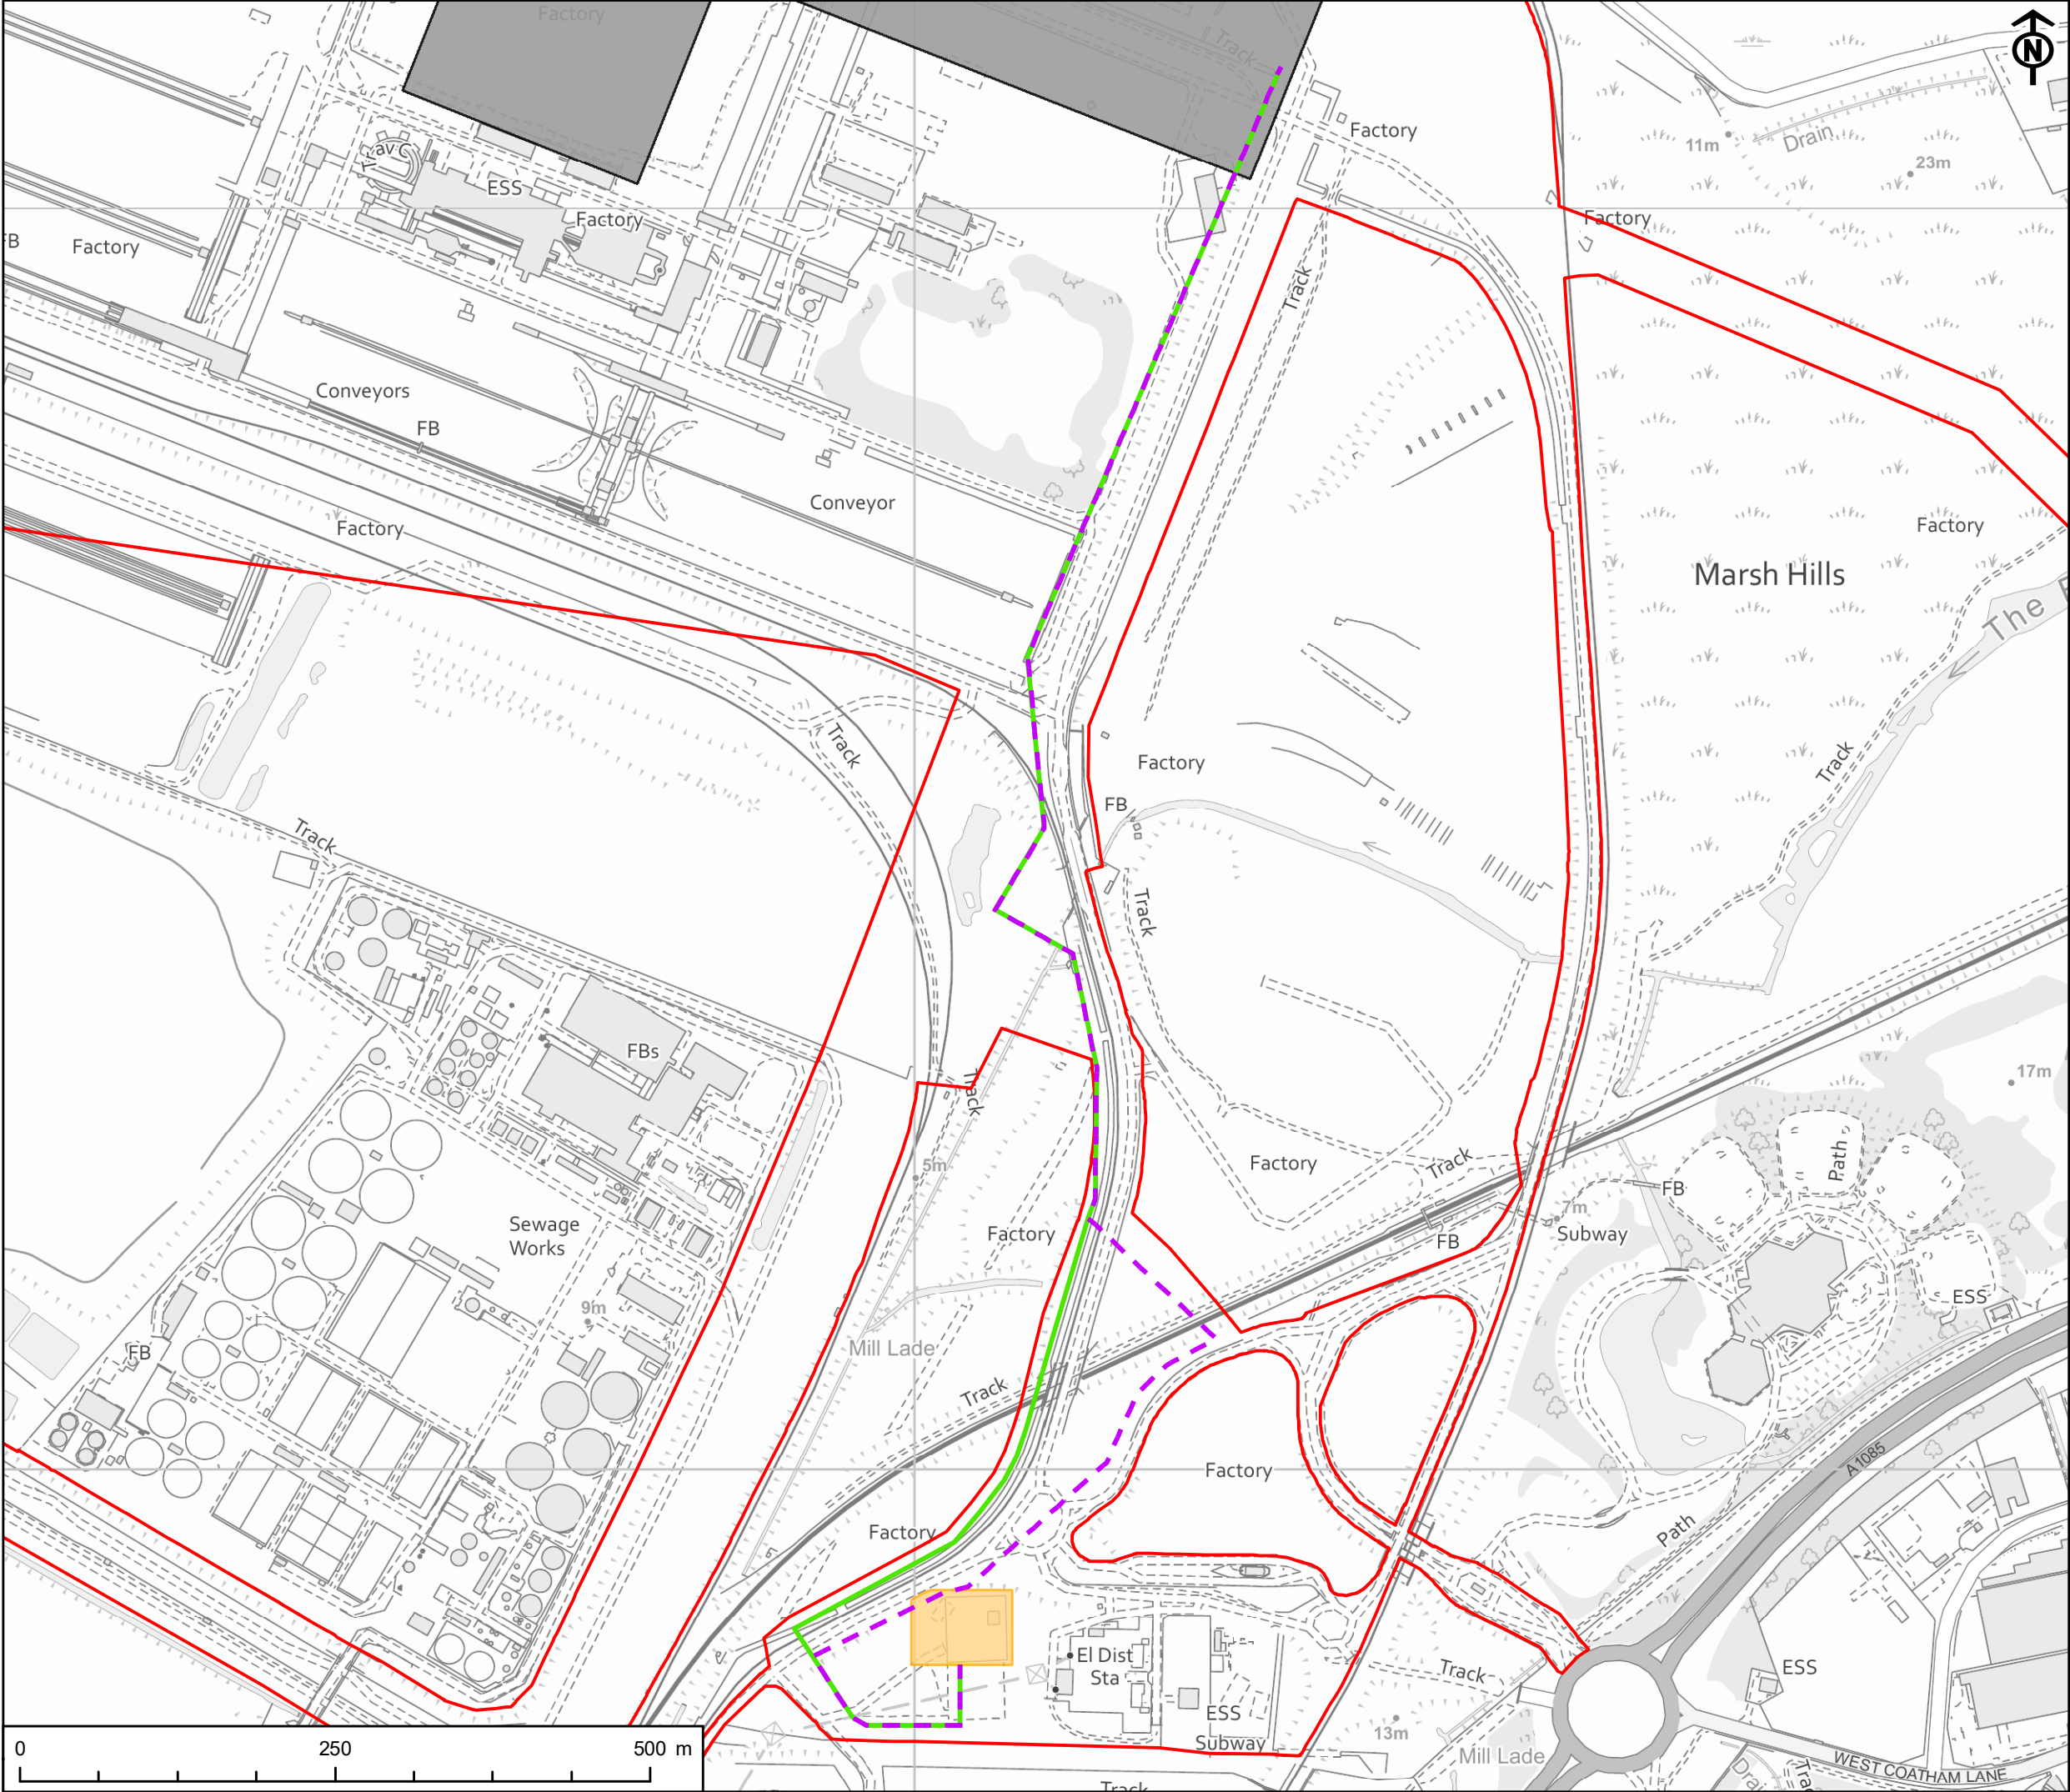

AECOM

PROJECT
NET ZERO TEESSIDE PROJECT



APPLICANTS
NZT POWER LTD. AND NZNS STORAGE LTD.

- KEY
- Site Boundary
 - Power, Capture and Compressor Site
 - Electrical Substation Extension
 - Indicative Electrical Connection Routes
 - Option 1A - Existing Bridge Crossing
 - Option 1B - New Conveyor Bridge Crossing

TITLE
FIGURE 5-3
INDICATIVE ELECTRICAL CONNECTION
ROUTEINGS

REFERENCE
NZT_210702_ES_5-3_v5

SHEET NUMBER
1 of 1

DATE
02/07/2021