


Project Management Initials: RL Designer: LC Checked: AR Approved: IC

Scale @ A3 1:40,000

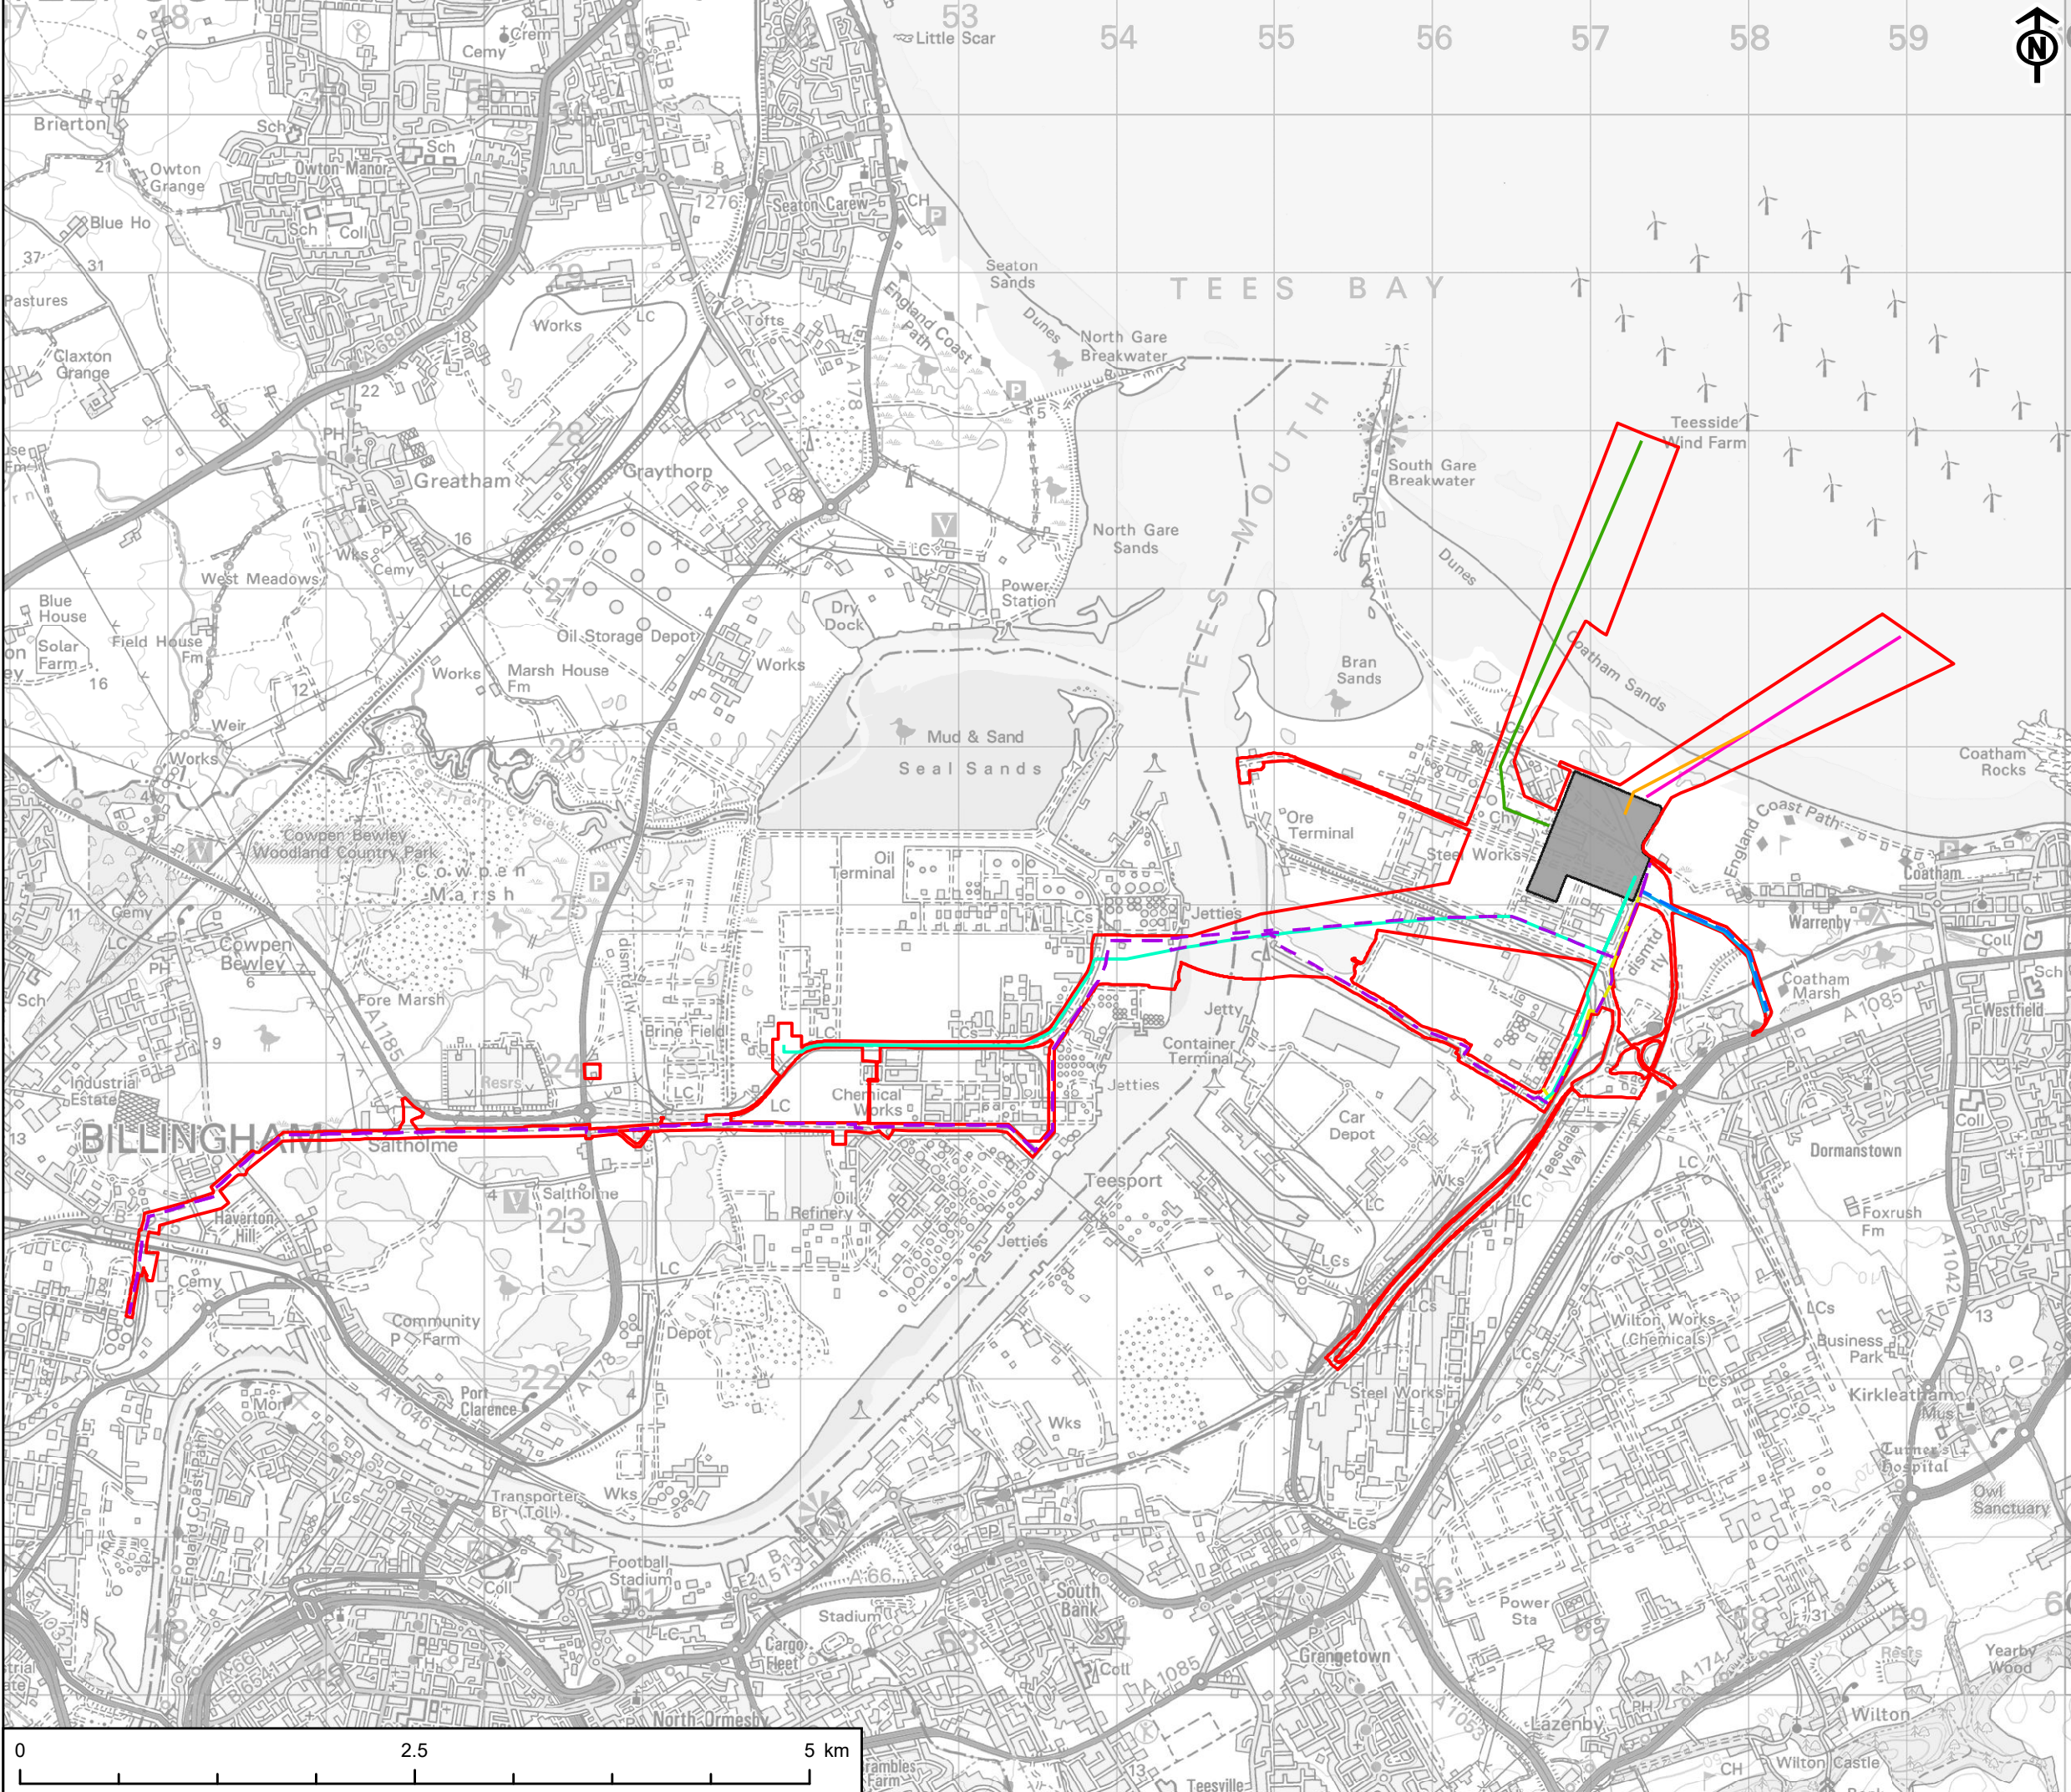

AECOM

PROJECT
NET ZERO TEESIDE PROJECT



APPLICANTS
NZT POWER LTD. AND NZNS STORAGE LTD.

- KEY
- Site Boundary
 - Power, Capture and Compressor Site
 - Indicative Gas Connection Route
 - Indicative CO₂ Gathering Pipeline Route
 - Indicative CO₂ High Pressure Export Pipeline Route
 - Indicative Potable Water Supply Connection Route
 - Indicative Raw Water Supply Connection Route
 - Indicative Waste Water Connection Route to Bran Sands
 - Indicative Waste Water Existing Outfall Connection Route
 - Indicative Waste Water Replacement Outfall Connection Route

TITLE
FIGURE 5-2
INDICATIVE PIPELINE ROUTEINGS

REFERENCE
NZT_210512_ES_5-2_v2

SHEET NUMBER
1 of 1

DATE
12/05/2021