


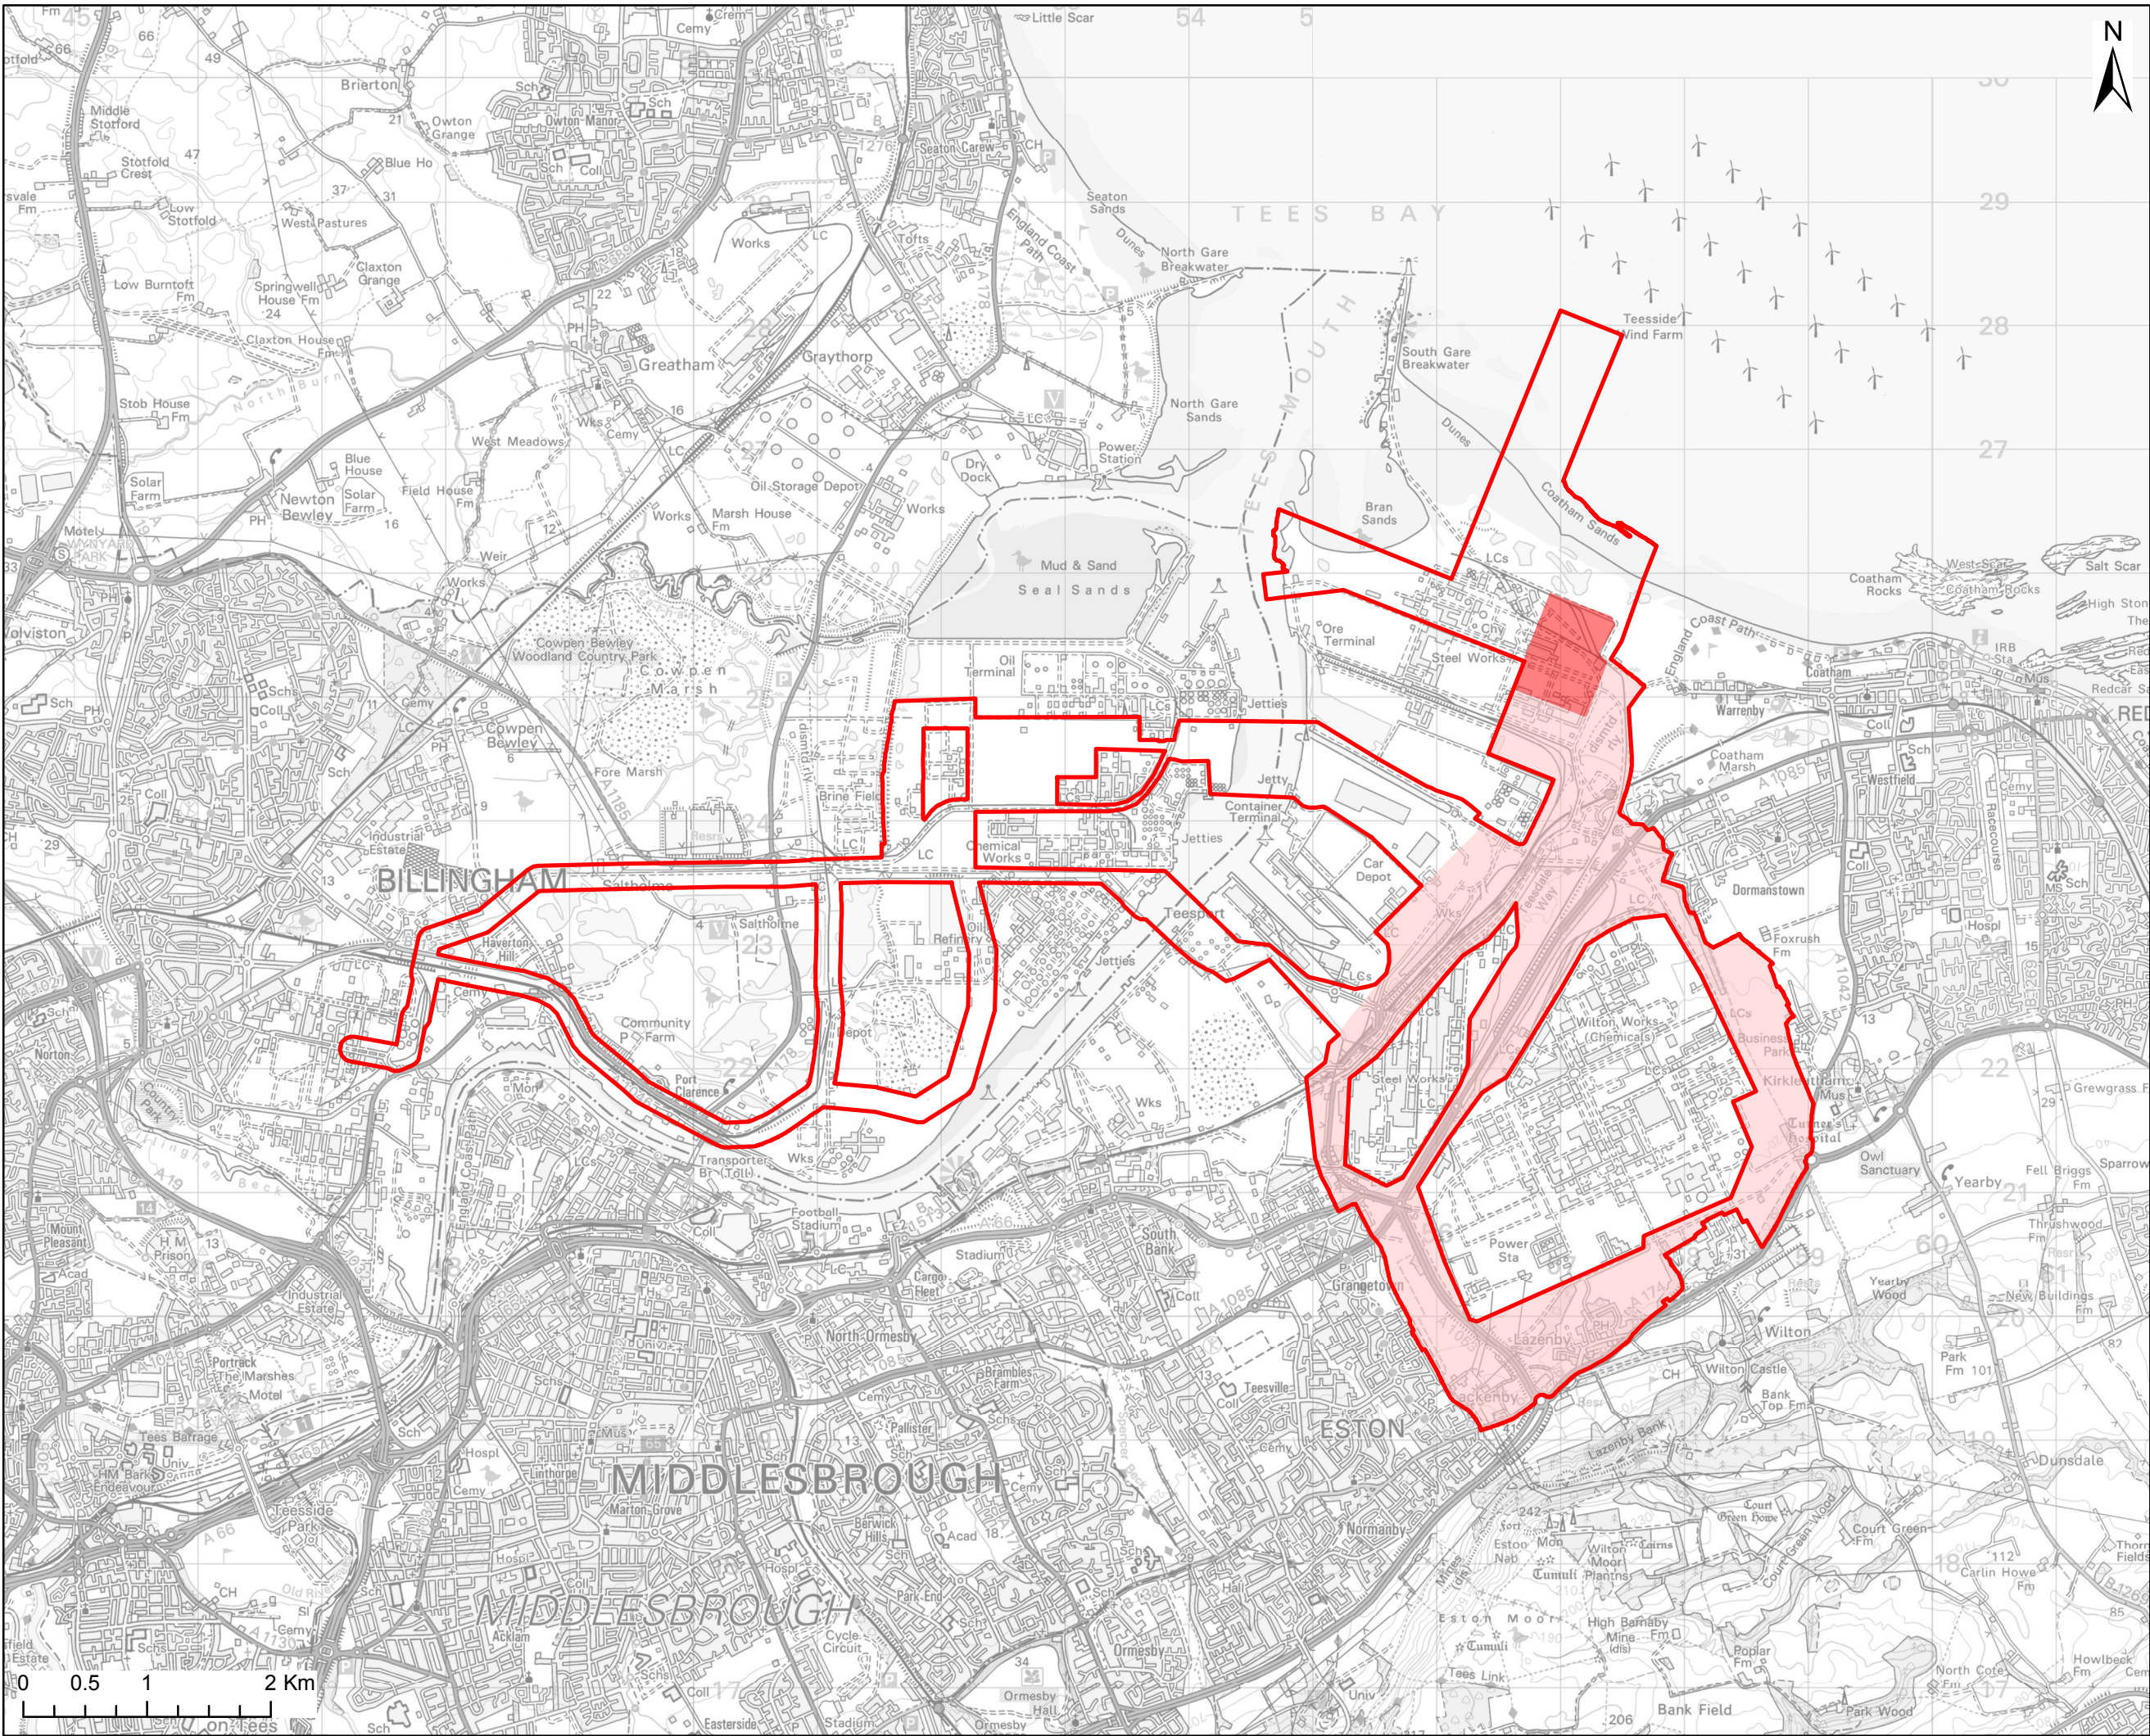

AECOM

AECOM Limited
2 City Walk
Leeds, LS11 9AR
+44 (0)113 204 5000
www.aecom.com


Project Title:

**TEESSIDE CLUSTER
CARBON CAPTURE &
USAGE PROJECT**

Client:

**OGCI CLIMATE
INVESTMENTS
HOLDINGS LLP**

Location Inset:

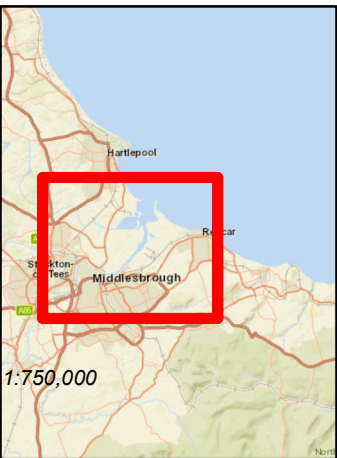

LEGEND

- DCO Application Boundary
- The Main Site
- Electrical Connection Corridors

Copyright:

Source: © Crown copyright and
database rights 2017
Ordnance Survey 0100031673
Projection: British National Grid

AECOM Internal Project No:

60559231

Drawing Title:

**ELECTRICAL
CONNECTION
CORRIDORS**

Scale at A3: 1:50,000

Drawing No:

Rev:

FIGURE 3

01

Drawn: Chk'd: App'd: Date:

RT RT RL 13/02/19