


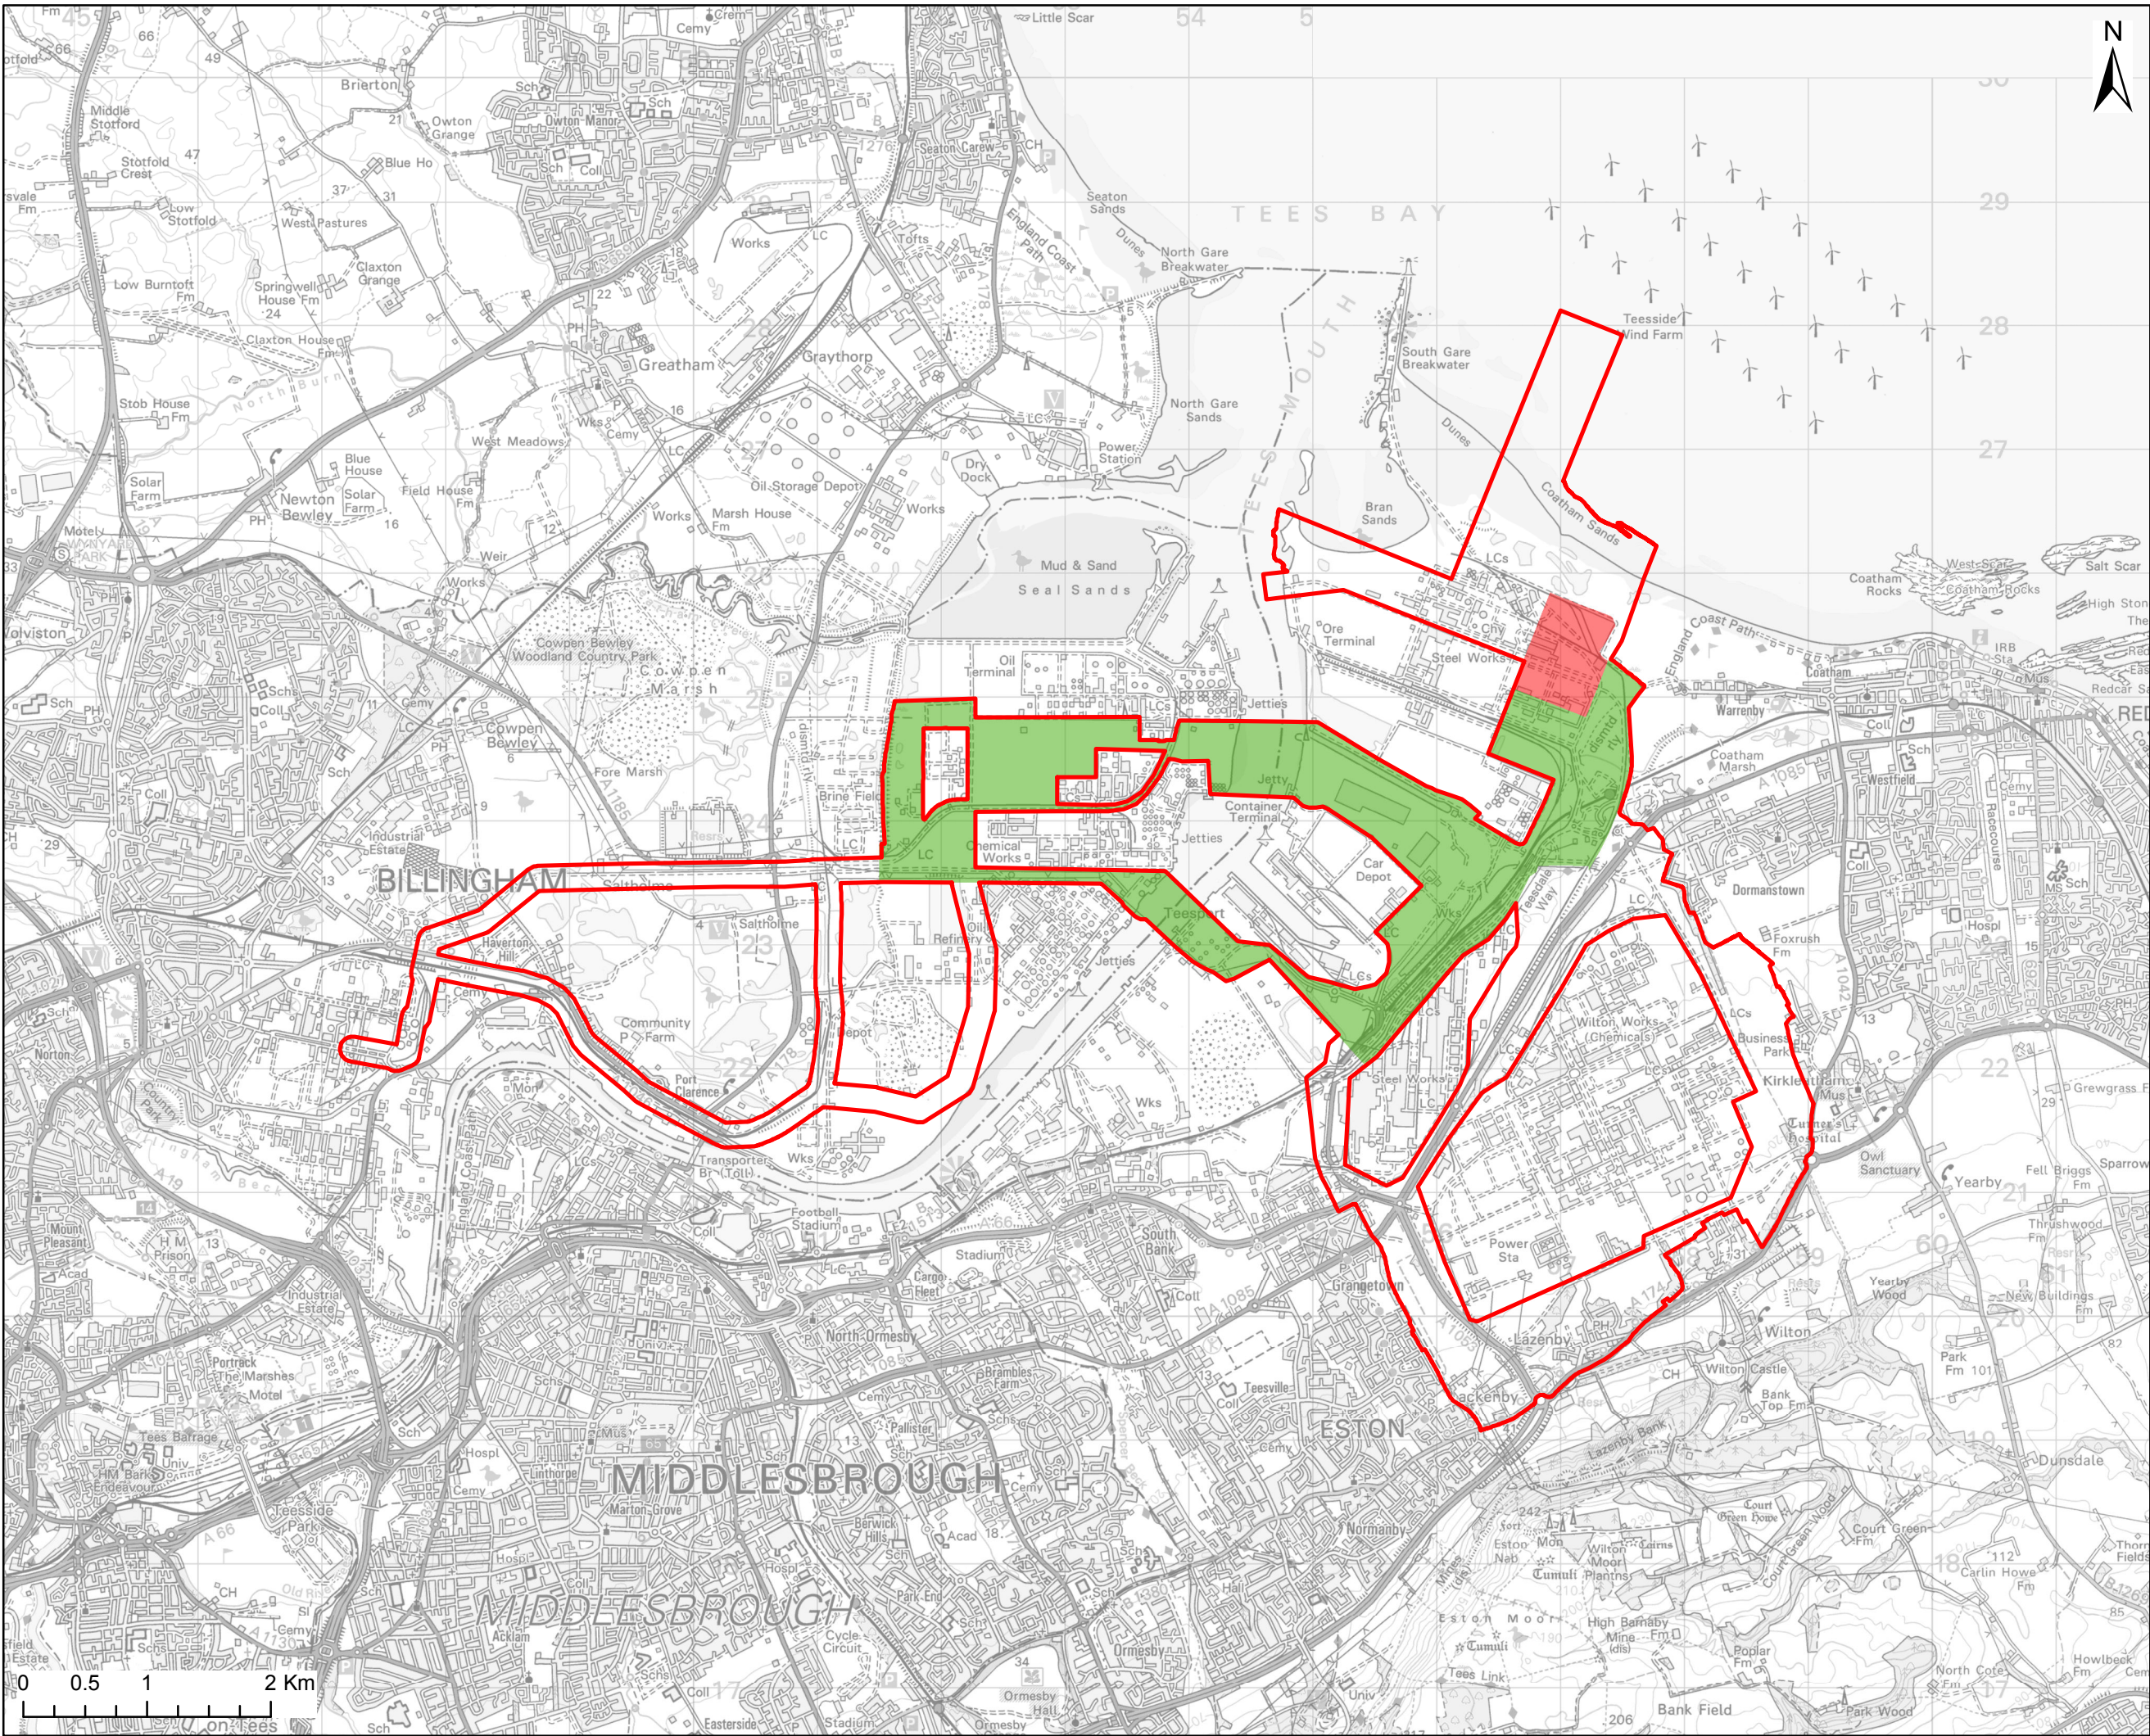

AECOM Limited
2 City Walk
Leeds, LS11 9AR
+44 (0)113 204 5000
www.aecom.com


Project Title:

TEESSIDE CLUSTER
CARBON CAPTURE &
USAGE PROJECT

Client:

OGCI CLIMATE
INVESTMENTS
HOLDINGS LLP

Location Inset:

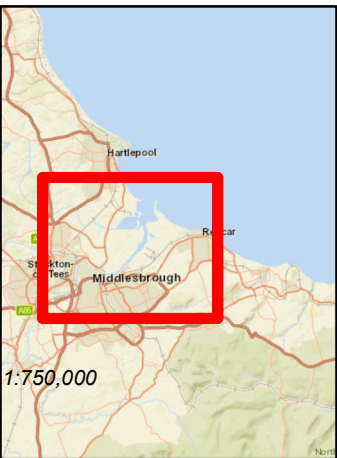

LEGEND

- DCO Application Boundary
- The Main Site
- Gas Connection Corridors

Copyright:

Source: © Crown copyright and
database rights 2017
Ordnance Survey 0100031673
Projection: British National Grid

AECOM Internal Project No:

60559231

Drawing Title:

GAS CONNECTION
CORRIDORS

Scale at A3: 1:50,000

Drawing No:

Rev:

FIGURE 2

01

Drawn: Chk'd: App'd: Date:

RT RT RL 13/02/19