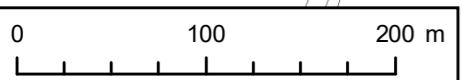
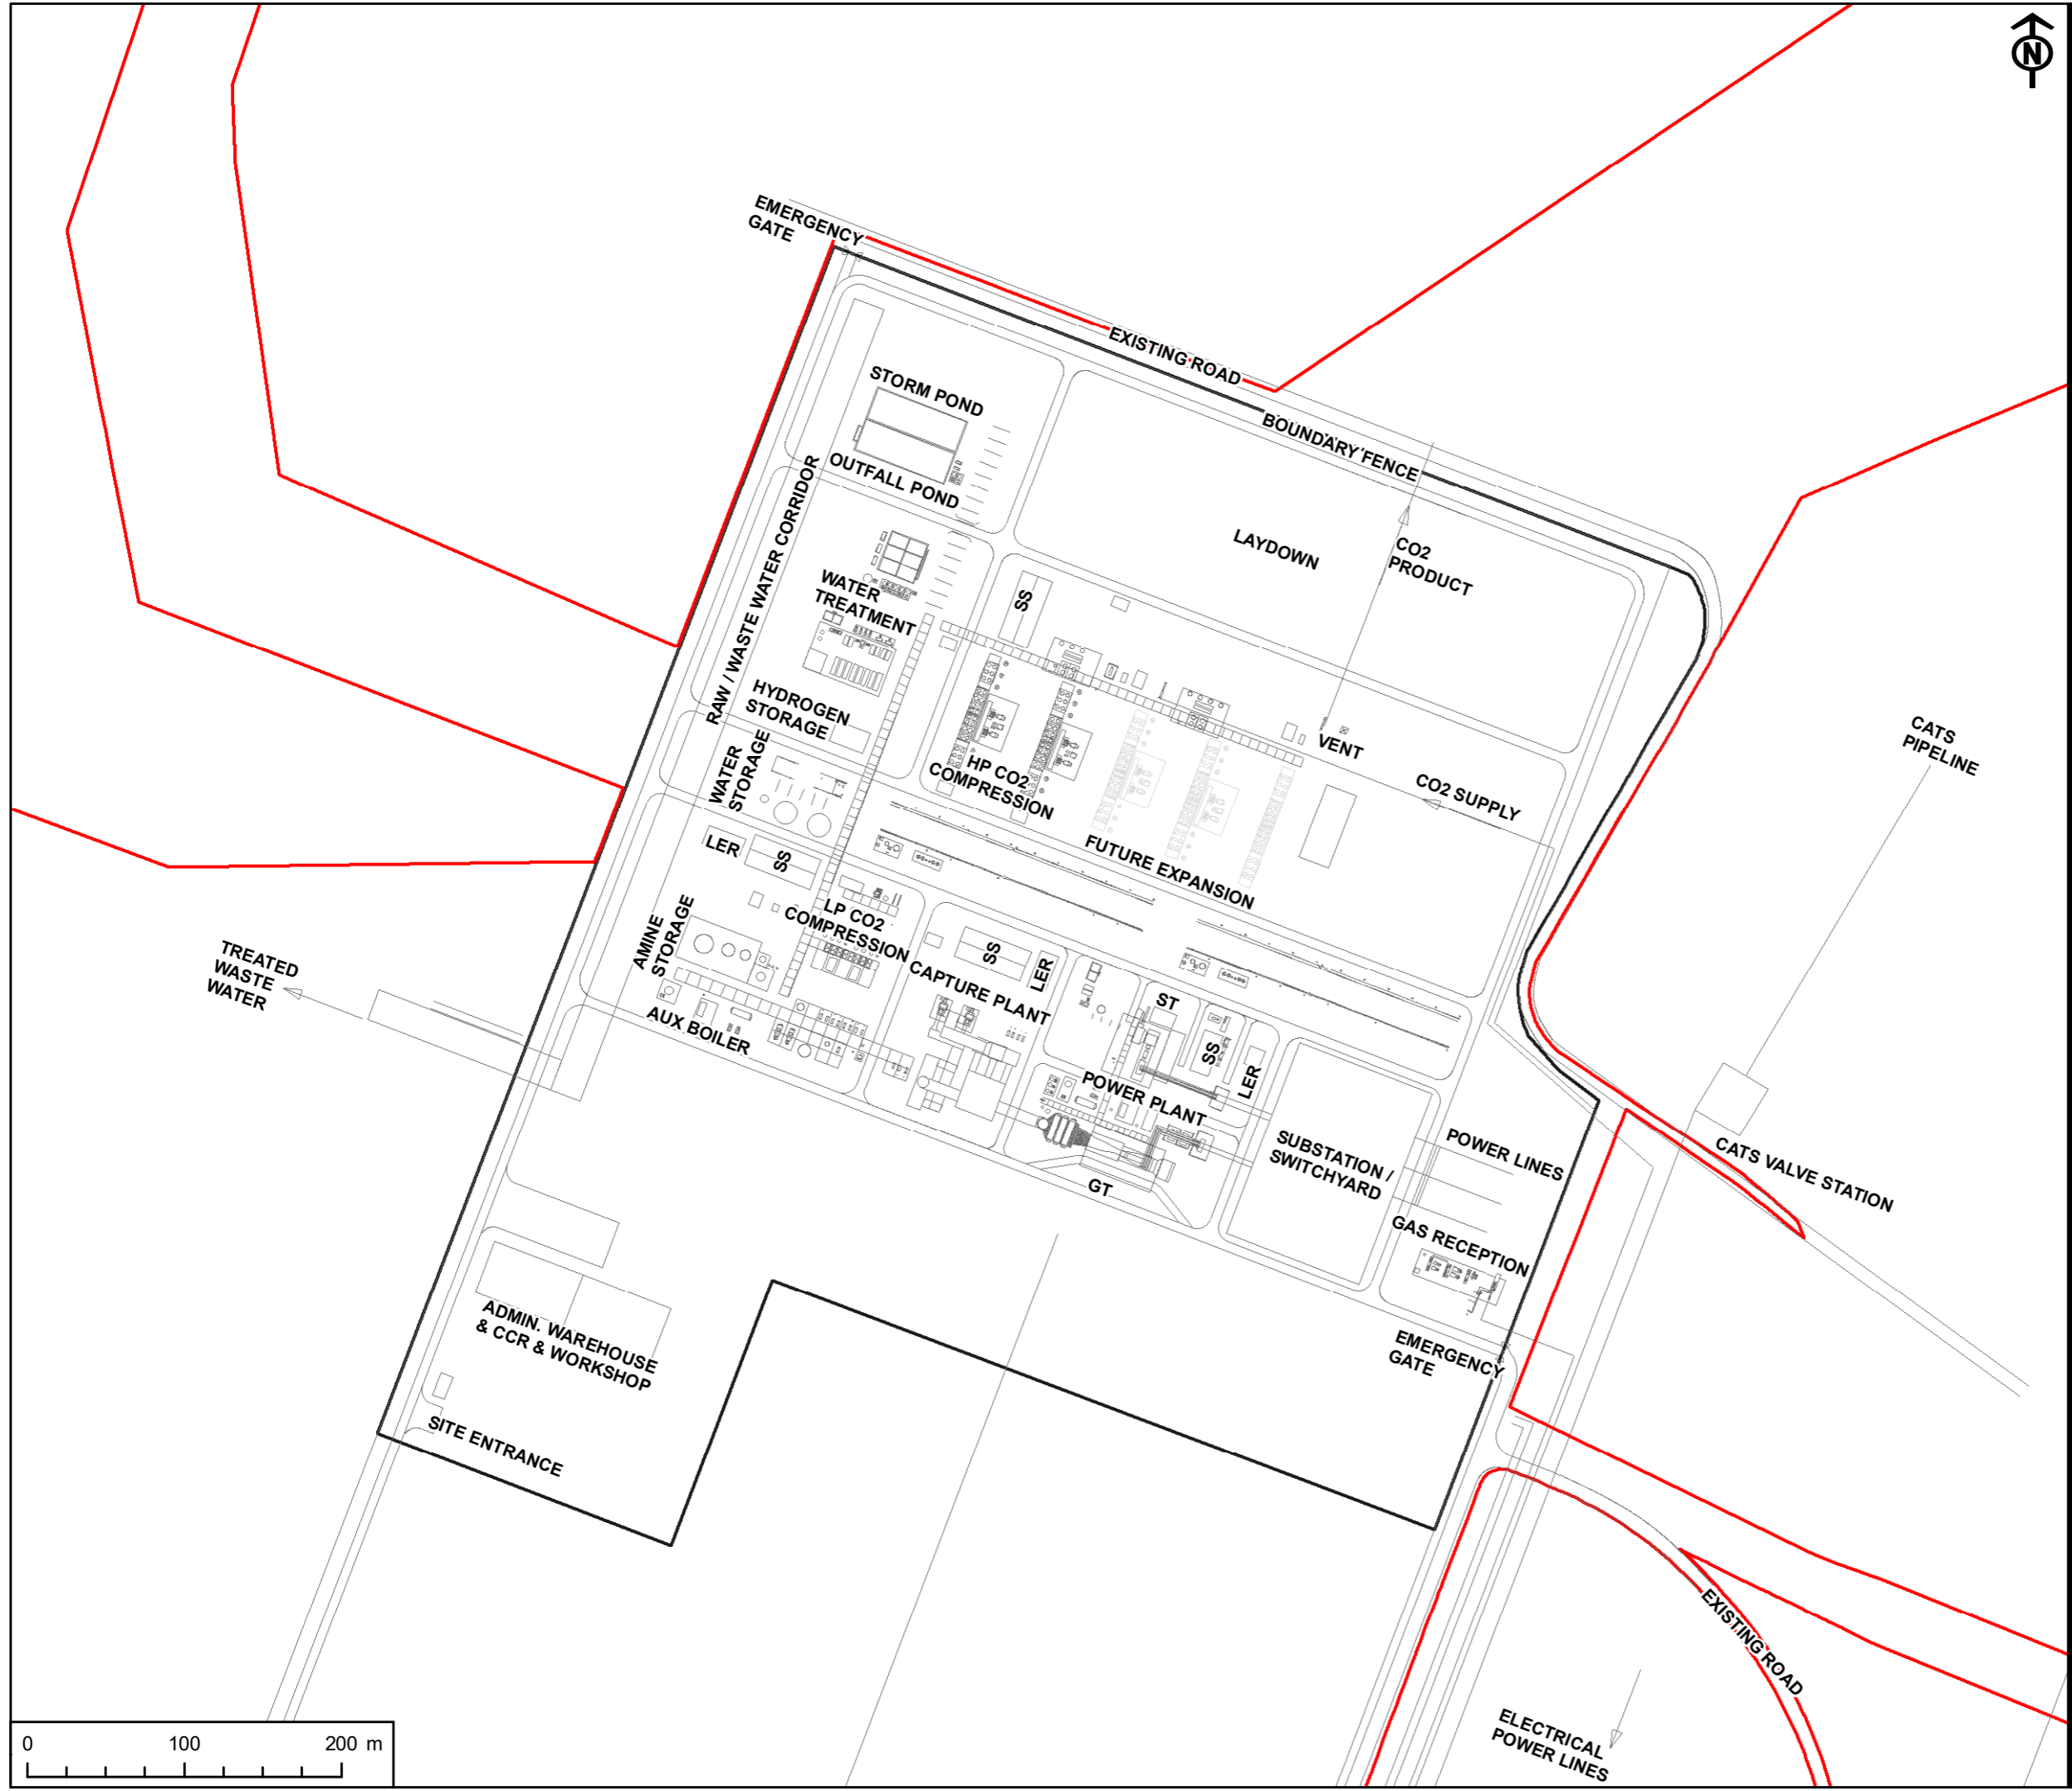

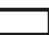


Project Management Initials: RL Designer: LC Checked: AR Approved: IC

Scale @ A3 1:4,000



APPLICANTS
 NZT POWER LTD. AND NZNS STORAGE LTD.

KEY
 Site Boundary
 Power, Capture and Compressor Site

TITLE
 FIGURE 4-1
 INDICATIVE PCC SITE LAYOUT

REFERENCE
 NZT_220407_ES_4-1_v3

SHEET NUMBER
 1 of 1

DATE
 07/04/2022

This drawing has been produced for the use of AECOM's client. It may not be used, modified or relied upon by third parties, except as agreed by AECOM or as required by law. AECOM accepts no responsibility, and denies any liability whatsoever, to any party that uses or relies upon this drawing without AECOM's express written consent. All dimensions are indicative and in metres unless otherwise noted. Do not scale this document.