


Project Management Initials: RL Designer: LC Checked: AR Approved: TJ

Scale @ A3 1:50,000

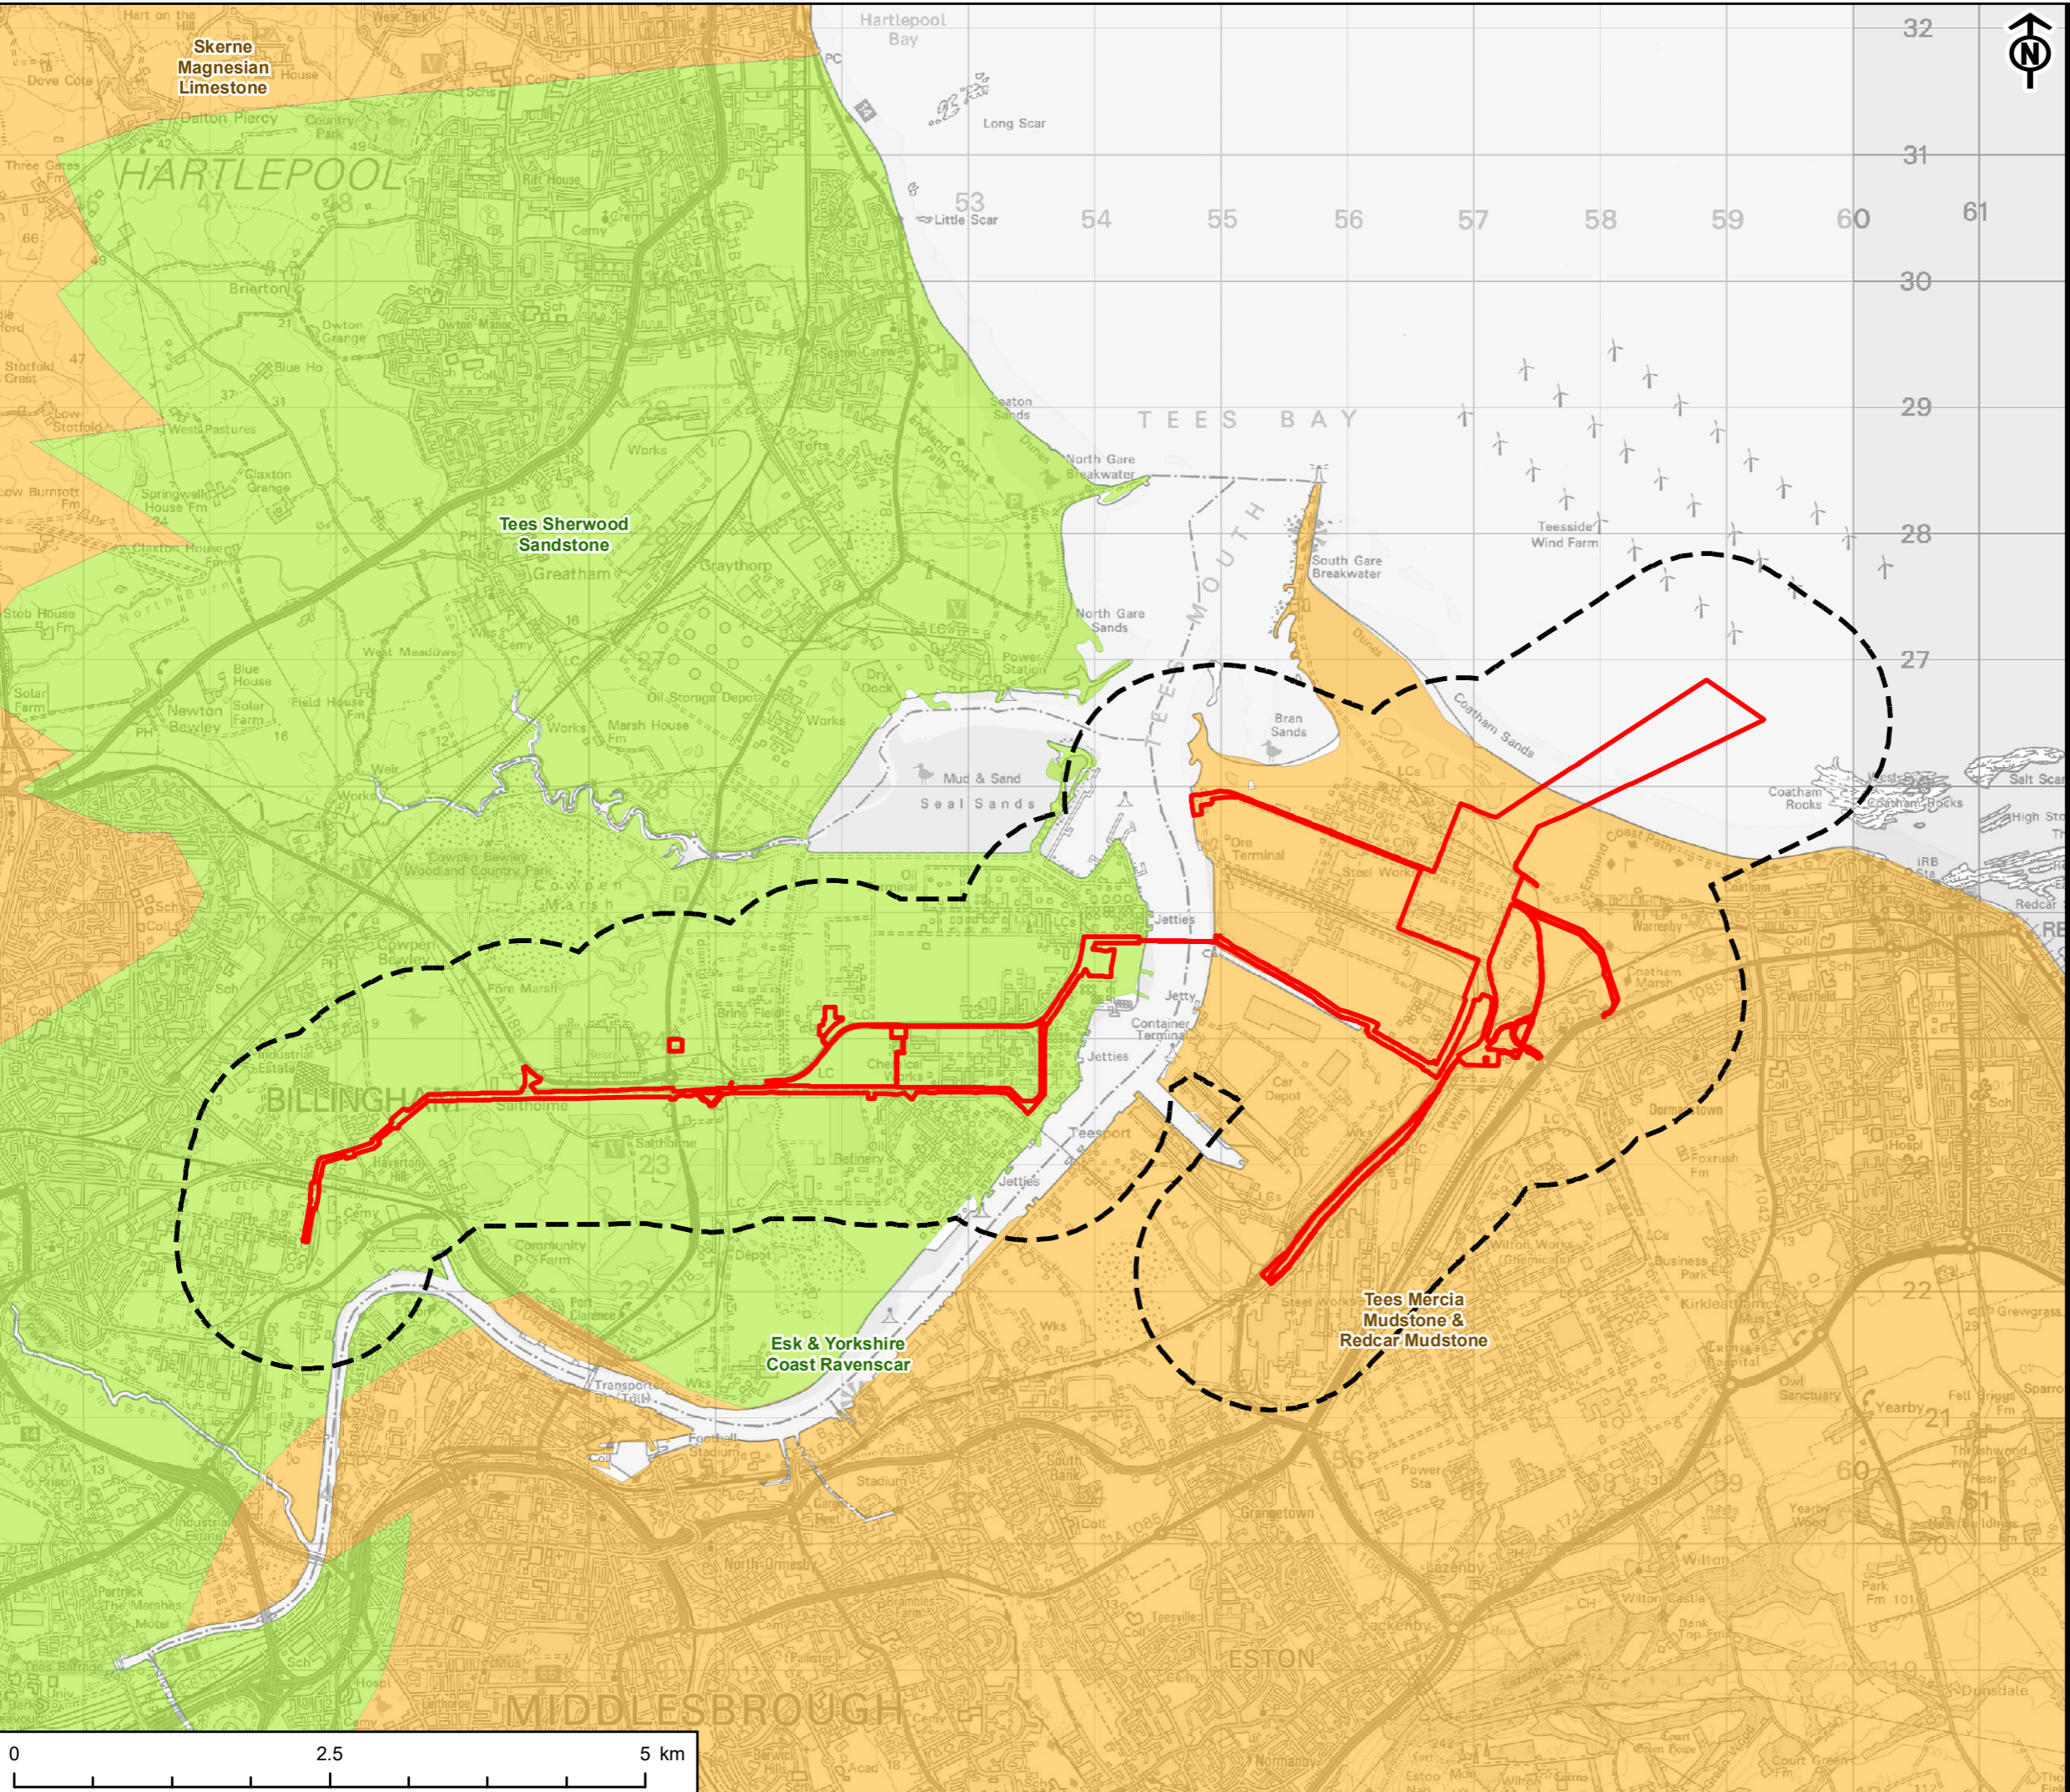

APPLICANTS
 NZT POWER LTD. AND NZNS STORAGE LTD.


- KEY
- Site Boundary
 - 1km Study Area
 - WFD Ground Water - Overall Status
 - Good
 - Poor

TITLE
 FIGURE 9-2
 GROUNDWATER FEATURES AND THEIR
 ATTRIBUTES

REFERENCE
 NZT_221027_ES_9-2_v5

SHEET NUMBER
 1 of 1

DATE
 27/10/2022

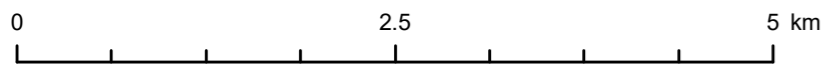

This drawing has been produced for the use of AECOM's client. It may not be used, modified or relied upon by third parties, except as agreed by AECOM or as required by law. AECOM accepts no responsibility, and denies any liability whatsoever, to any party that uses or relies upon this drawing without AECOM's express written consent. All dimensions are indicative and in metres unless otherwise noted. Do not scale this document.