



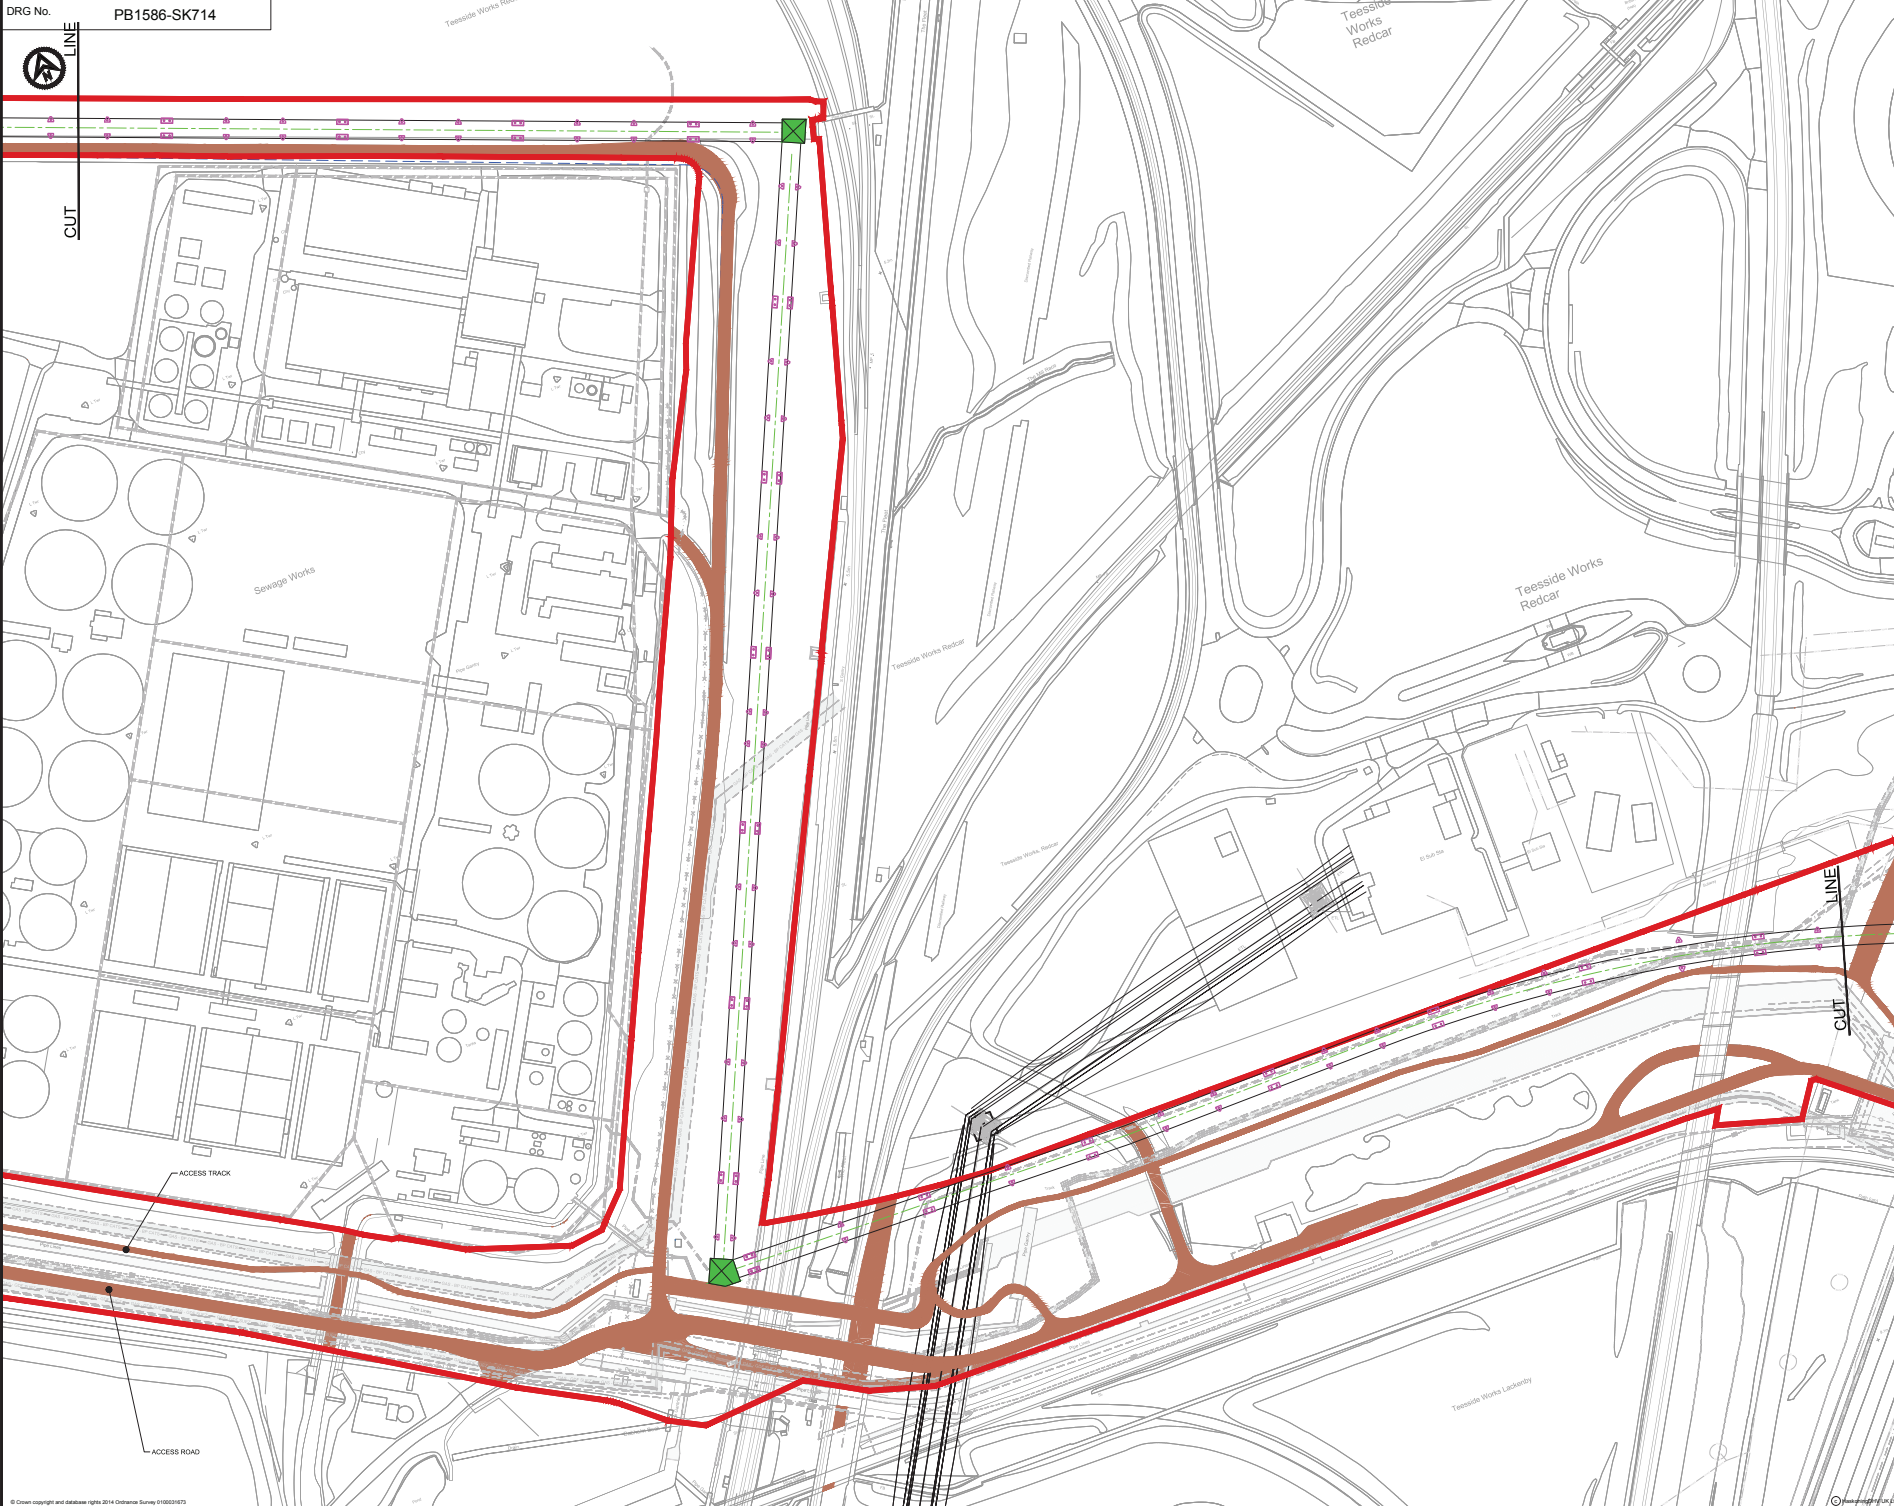

CUT



NOTES
1. FOR ABOVE GROUND PIPES SEE DRAWINGS PB1586-SK490 TO PB1586-SK497 AND PB1586-SK1043 TO PB1586-SK1046.

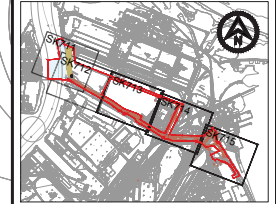

KEY PLAN

LEGEND

	ORDER LIMITS
	QUAYS (ENCLOSURES FULL)
	DREDGED AREA
	DREDGED SIDE SLOPES
	EXTENT OF BERTH POCKET
	TRANSFER TOWER
	SURGE BUIS
	CONVEYORS AT THE QUAY
	QUAY STRUCTURE
	SECTION MARKER
	ROADS
	ADMINISTRATIVE AREAS ETC.
	TYPE 3 - OPEN CONVEYOR - 2 LANES
	TYPE 4 - DUAL ENCLOSED CONVEYOR - 2 LANES
	HARDSTANDING AREA
	WALKWAYS
	CONVEYOR FOUNDATION LOCATIONS (PIER & BUIS ONLY)
	EXISTING BUILDING
	CROWN ESTATES LANDOWNER'S BOUNDARY

F	15/09/15	PLANNING ISSUE	LW	DOB	RP
E	15/09/15	PLANNING ISSUE	LW	DOB	RP
D	11/09/15	PLANNING ISSUE	CH	MH	RP
C	08/09/15	PLANNING ISSUE	TF	SRIS	RP
B	08/09/15	PLANNING ISSUE	TF	SRIS	RP
A	07/09/15	PLANNING ISSUE	TF	SRIS	RP
I	15/09/15	PLANNING ISSUE	TF	SRIS	RP
REV	DATE	DESCRIPTION	BY	CHK	APP

REVISIONS



PROJECT YORK POTASH

TITLE THE YORK POTASH HARBOUR FACILITIES ORDER 201X LAYOUT PLANS (GROUND LEVEL) NORTHERN ROUTE SHEET 4 REGULATION 5 (2)(b) DOCUMENT 3.2E



DRAWN	TF	CHECKED	SRIS	PASSED	RP
DATE	FEB '15	CLIENTS REF			
SCALE AT A3	1:1000	AUTOCAD REF	PB1586-SK714-715.dwg		
DRAWING No.					REVISION
					PB1586-SK714 F