


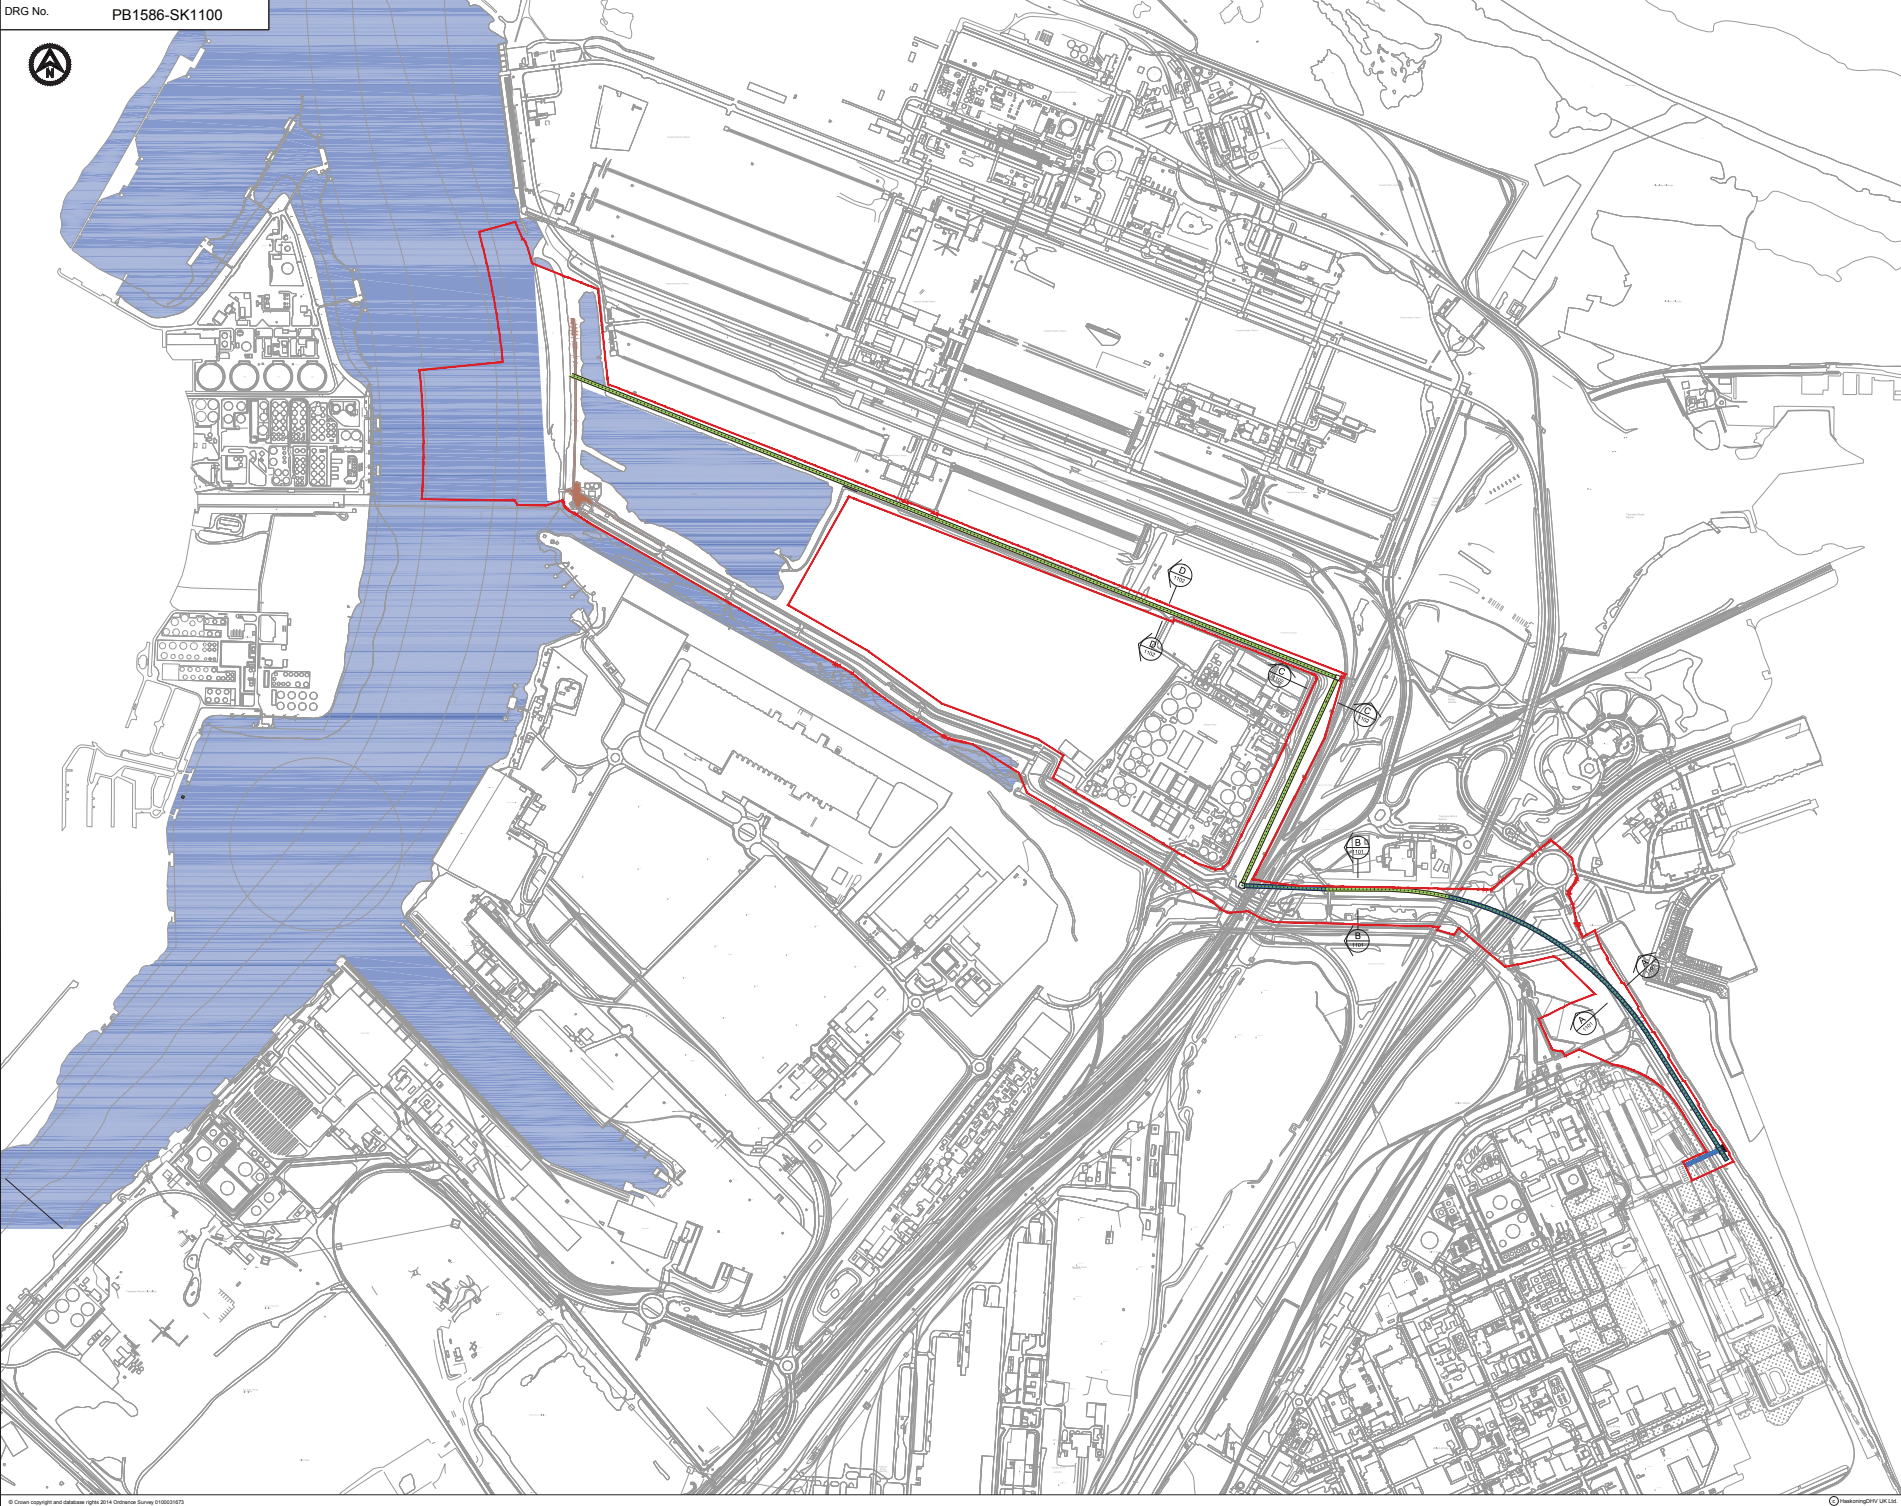

NOTES

1. FOR CROSS SECTIONS REFER TO DRAWING NUMBERS PB1586-101, PB1586-102 & PB1586-SK1107.

LEGEND

1000 ORDER LIMITS

E	15/03/15	PLANNING ISSUE	CH	RWP	MH
D	09/03/15	ISSUED FOR APPROVAL	CH	RWP	MH
C	15/03/15	ISSUED FOR APPROVAL	TF	RWP	MH
B	07/03/15	ISSUED FOR APPROVAL	CH	RWP	MH
A	06/03/15	ISSUED FOR APPROVAL	CH	RWP	MH
REV	DATE	DESCRIPTION	BY	CHK	APP

REVISIONS

YORKPOTASH
A Birus Minerals Project



PROJECT

YORK POTASH

TITLE

THE YORK POTASH
HARBOUR FACILITIES ORDER 201X
CONVEYOR CROSS SECTIONS
LOCATION PLAN - NORTHERN ROUTE
REGULATION 5(2)(a)
DOCUMENT 3.12A



HASKONINGDHV UK LTD
MARITIME & WATERWAYS

Sharncliffe House
Market Street
Nottingham NG1 6JF
Tel: 0115 211 1300
Fax: 0115 211 1312
Email: info@haskoningdhv.co.uk
Website: www.haskoningdhv.co.uk

DRAWN	CH	CHECKED	RWP	PASSED	MH
DATE	FEB '15	CLIENTS REF.			
SCALE AT A0	1:5000	AUTOCAD REF.	PB1586-1100.dwg		
DRAWING No.	PB1586-SK1100				REVISION
					E