


Plan on Quay 11 Batter

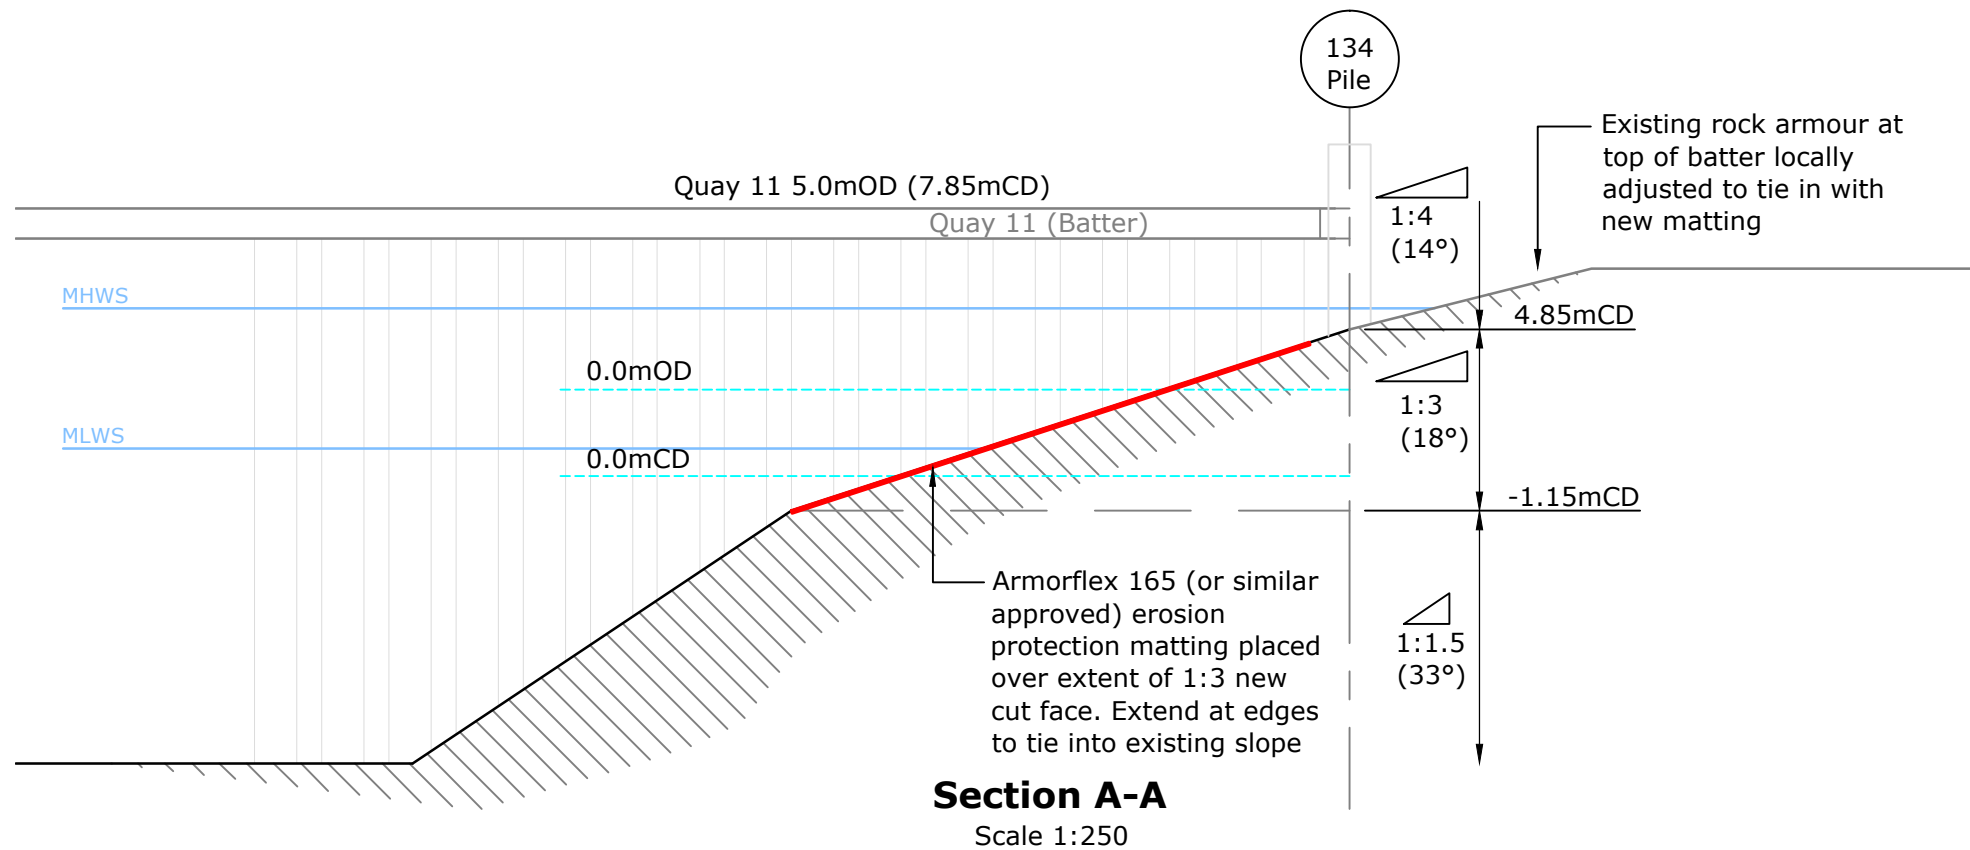

Key & Notes

Notes

1. Type, size, installation & anchorage details to be in accordance with manufacturers instruction. Extent shown is indicative only.

DRAFT

Rev.	Date	Comments	Drn	Chk	App
A	26/08/2020	Preliminary Issue	JMH		

able
www.ableuk.com

ABLE UK Limited
ABLE House
Billingham Reach Industrial Estate
Teesside, TS23 1PX
United Kingdom
Tel: +44(0)1642 806080
Fax: +44(0)1642 655655

Project:	ABLE Seaton Port
Client:	ABLE UK Limited
Drawing Title:	Q11 Batter Erosion Protection

PRELIMINARY

Scale:	1:1,000 UNO @A3	Drawn By:	J Horsman	Checked By:		Approved By:	
Date:	26/08/2020						
Drawing No:	ASP-006-00213	Revision:	A				