


© 2020 RPS Group  
 Notes  
 1. This drawing has been prepared in accordance with the scope of RPS's appointment with its client and is subject to the terms and conditions of that appointment. RPS accepts no liability for any use of this document other than by its client and only for the purposes for which it was prepared and provided.  
 2. If received electronically it is the recipient's responsibility to print to correct scale. Only written dimensions should be used.



**Legend**

Rev	Description	By	CB	Date

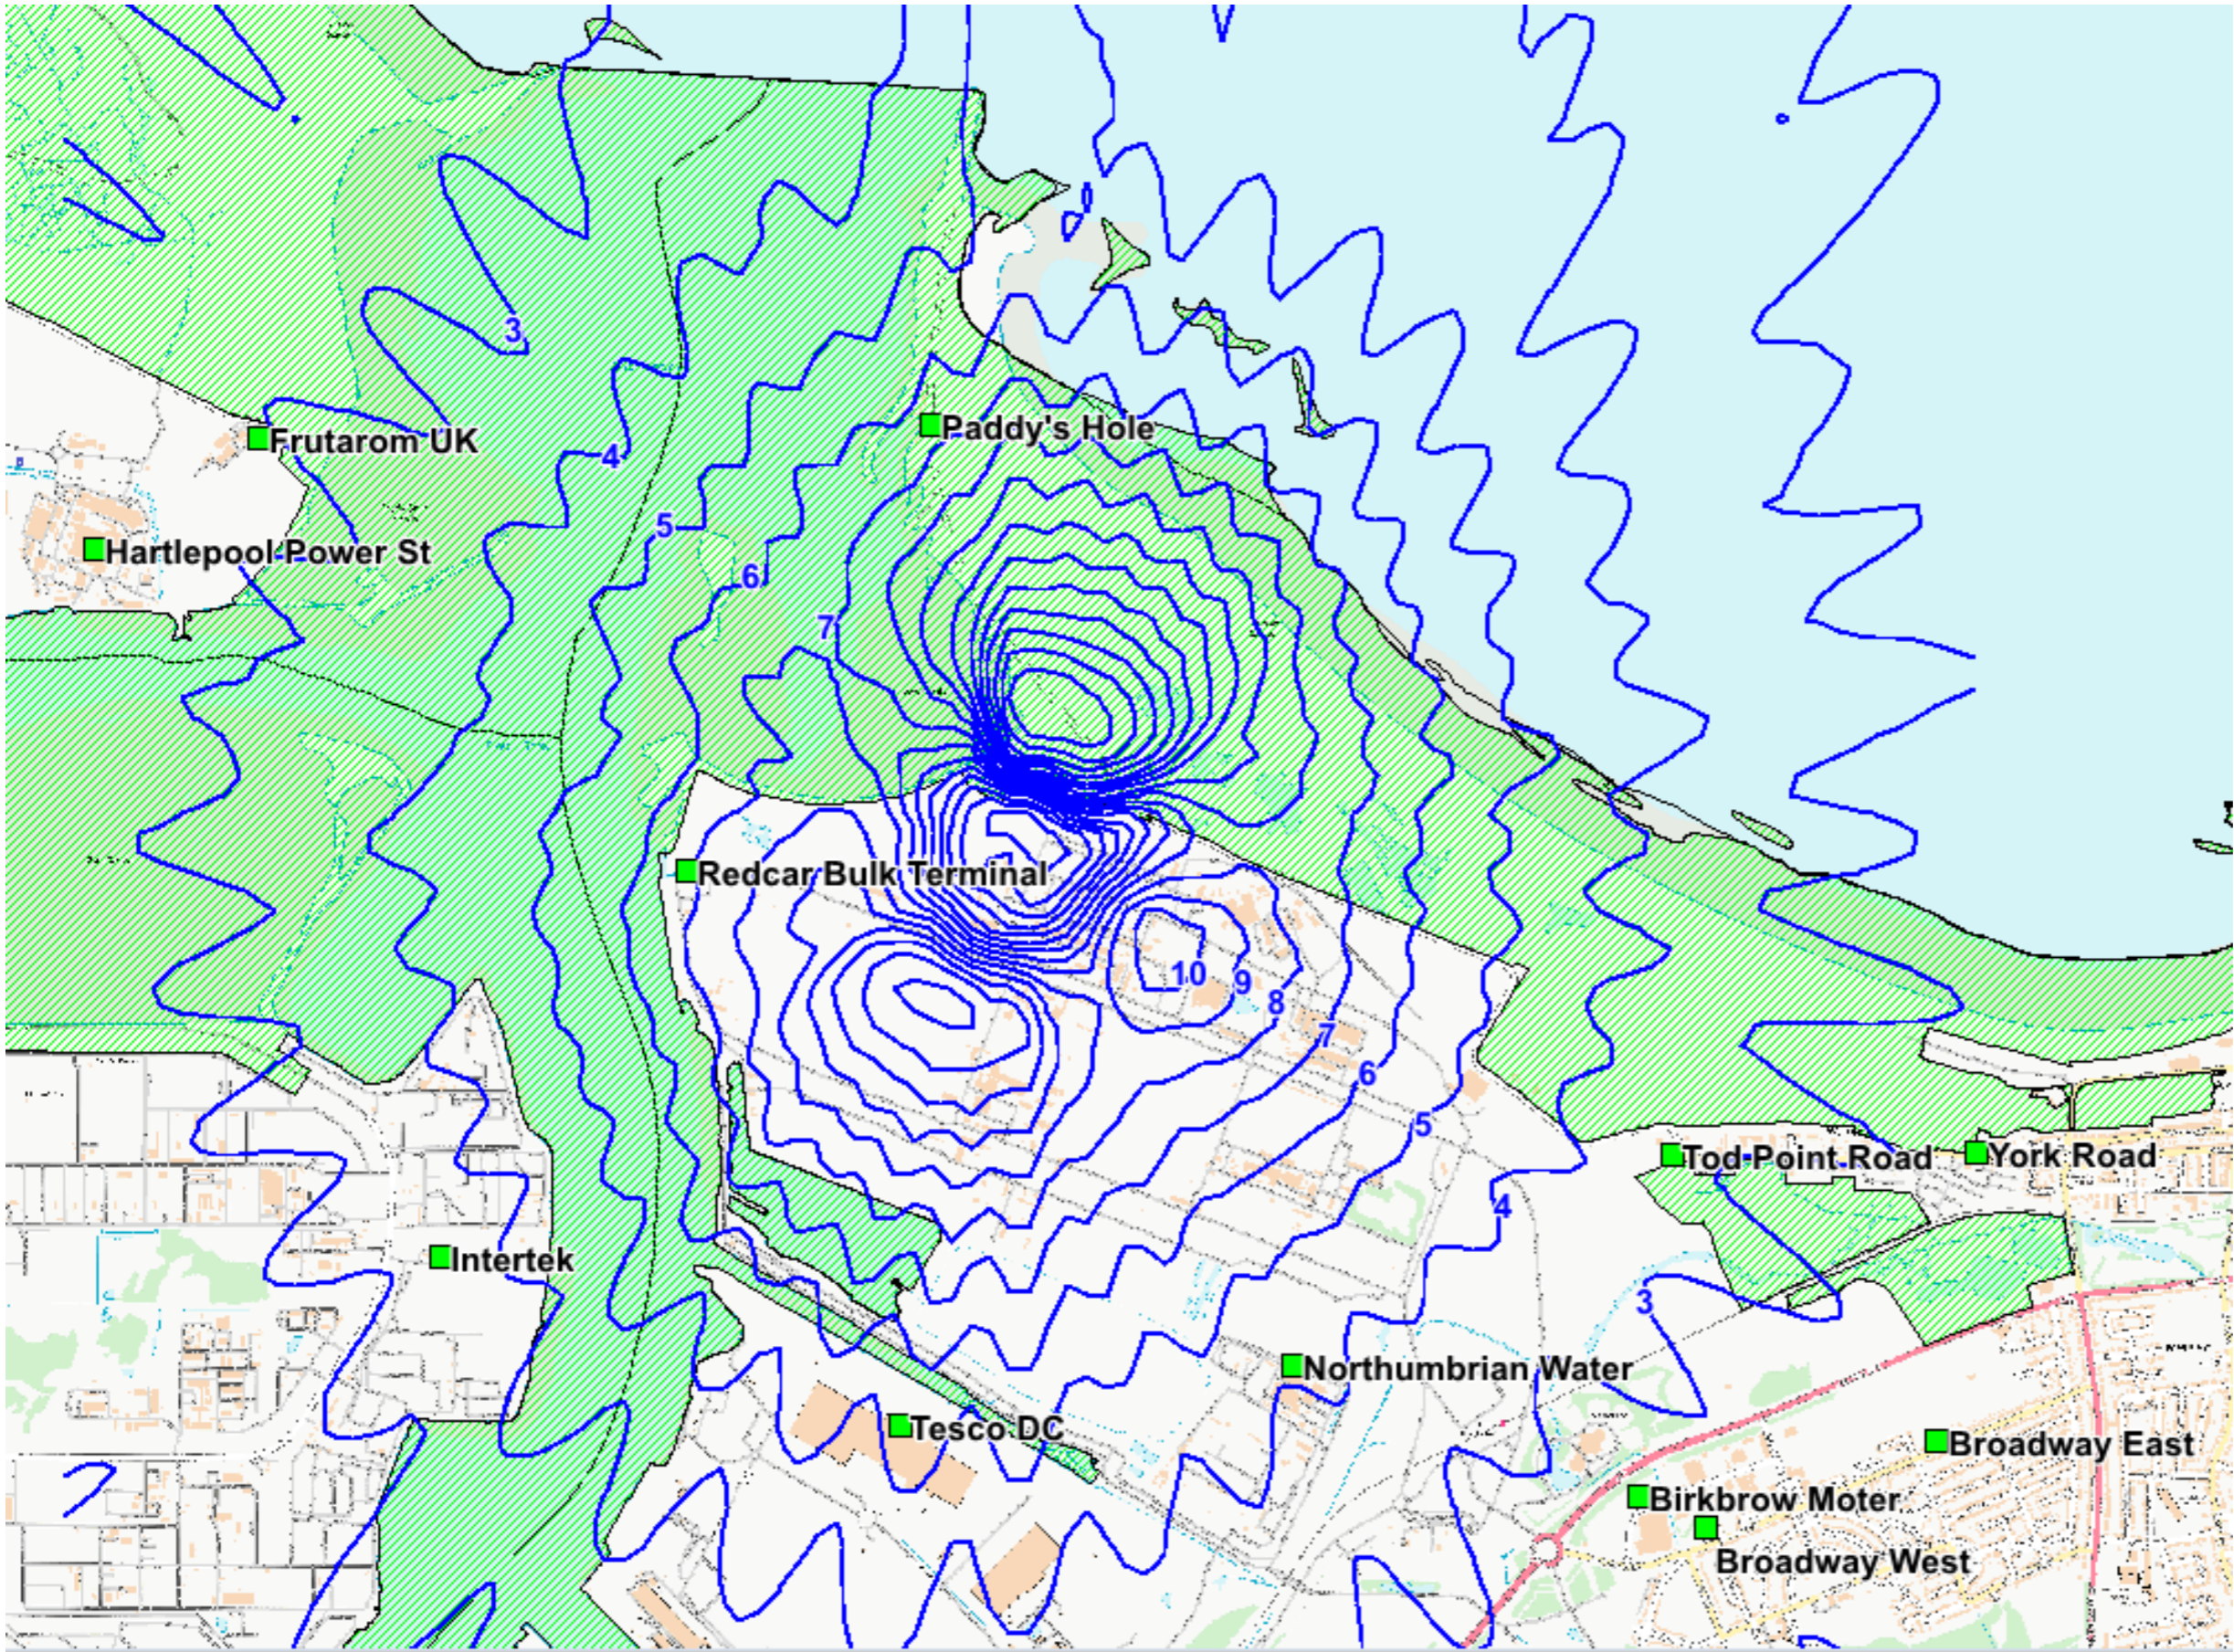

20 Western Avenue, Milton Park, Abingdon, Oxfordshire, OX14 4SH  
 T: +44(0)1235 821 888 E: rps@rpsgroup.com

Client PMAC  
 Project Redcar Energy Centre  
 Title ST contour 80 m stack

Status	Drawn By	PM/Checked By
INFORMATION	BG	CR
Project Number	Scale @ A3	Date Created
OXF11366	NTS	JUL 2020
Figure Number		Rev
11.5		-

rpsgroup.com