


Do not scale from this drawing. Only figured dimensions are to be taken from this drawing. The contractor must verify all dimensions on site before commencing any work or shop drawings. If this drawing exceeds the quantities taken in any way, POD NEWCASTLE LTD is to be informed before the work is initiated. Ordinance Survey information is used on POD NEWCASTLE LTD drawings. POD NEWCASTLE LTD is not responsible for the accuracy of dimensions relating to any Ordnance Survey data, or beyond the boundary of the inserted topographic survey data. Work within The Construction (Design and Management) Regulations 2015 is not to start until a Health and Safety Plan has been produced. COPYRIGHT © POD NEWCASTLE LTD. This drawing is Copyright and must not be reproduced in any format or media without written consent of POD NEWCASTLE LTD.

REV	BY	DATE	NOTE
A	MEC	10/09/20	PARKING UPDATED

N

NOTS

EV EV

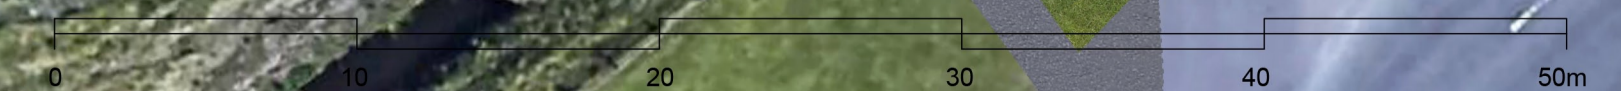

FOOTPRINT FACTORY | NEWCASTLE URBAN FINE | NE1 2DF | 0191 495 7700 | INFO@PODNEWCASTLE.CO.UK

PROJECT: STEEL HOUSE GATEWAY, TEESWORKS REDCAR

DRAWING TITLE: GATEHOUSE RENDERED PLAN AS PROPOSED

CLIENT:	STDC	STATUS:	PLANNING
SCALE:	1:250	SHEET SIZE:	A1
DATE:	09:20	DRAWN BY:	LC
CHECKED BY:	MEC	REVISION:	A

PROJECT NO: 1347-STDC | DRAWING NO: SD-10.01