


Do not scale from this drawing. Only figured dimensions are to be taken from this drawing. The contractor must verify all dimensions on site before commencing any work or shop drawings. If this drawing exceeds the quantities taken in any way, POD NEWCASTLE LTD is to be informed before the work is initiated. Ordinance Survey information is used on POD NEWCASTLE LTD drawings. POD NEWCASTLE LTD is not responsible for the accuracy of dimensions relating to any Ordinance Survey data, or beyond the boundary of the inserted topographic survey data. Work within The Construction (Design and Management) Regulations 2015 is not to start until a Health and Safety Plan has been produced. COPYRIGHT © POD NEWCASTLE LTD. This drawing is Copyright and must not be reproduced in any format or media without written/ verbal consent of POD NEWCASTLE LTD.

REV | BY | DATE | NOTE



Bridge as Existing

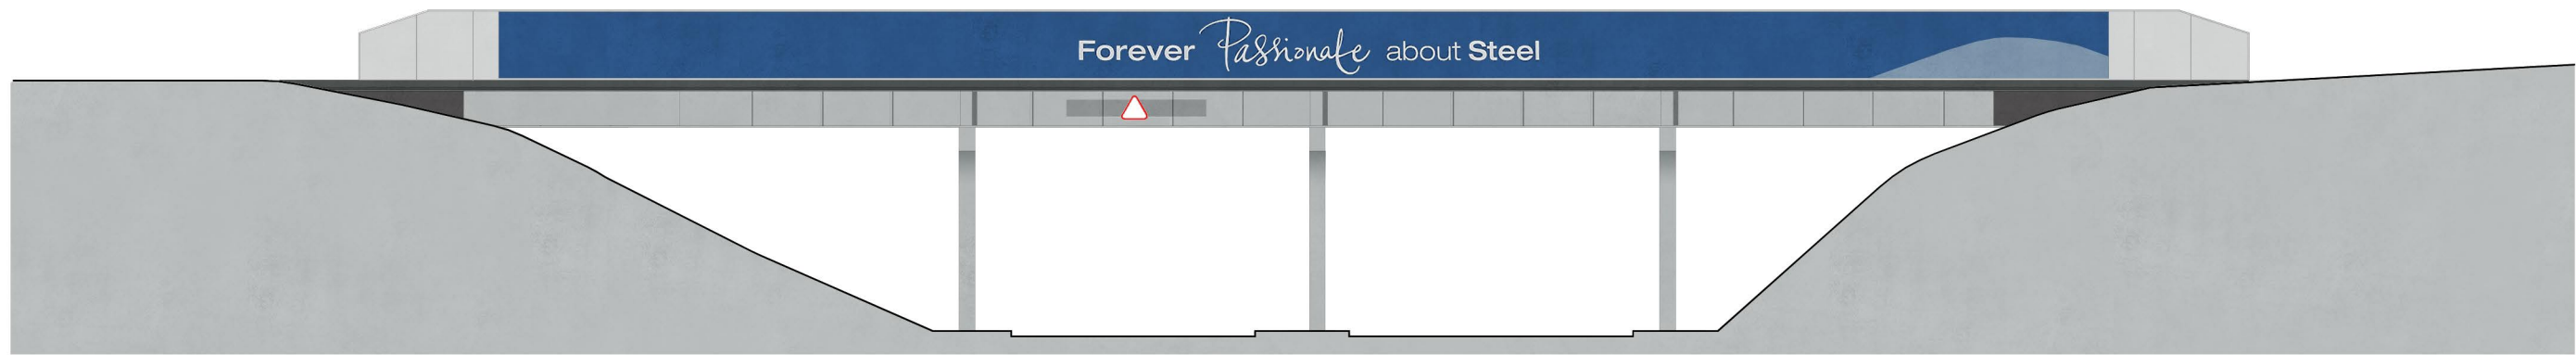

Bridge as Proposed



TOFFEE FACTORY | NEWCASTLE-UPON-TYNE | NE1 2DF | 0191 495 7700 | INFO@PODNEWCASTLE.CO.UK

PROJECT:  
**STEEL HOUSE GATEWAY,  
TEESWORKS REDCAR**

DRAWING TITLE:  
**LED BRIDGE DISPLAY  
PROPOSED AND EXISTING**

CLIENT: STBC	STATUS: PLANNING
SCALE: 1:200	CHECKED BY: MEC
SHEET SIZE: A3	DATE: 09:20
DIVN BY: LC	REVISION: -

PROJECT NO: 1347-STDC	DRAWING NO: SD-30.02	REVISION: -
--------------------------	-------------------------	----------------