


PLAN ON QUAY - PHASE 1  
1 : 1000

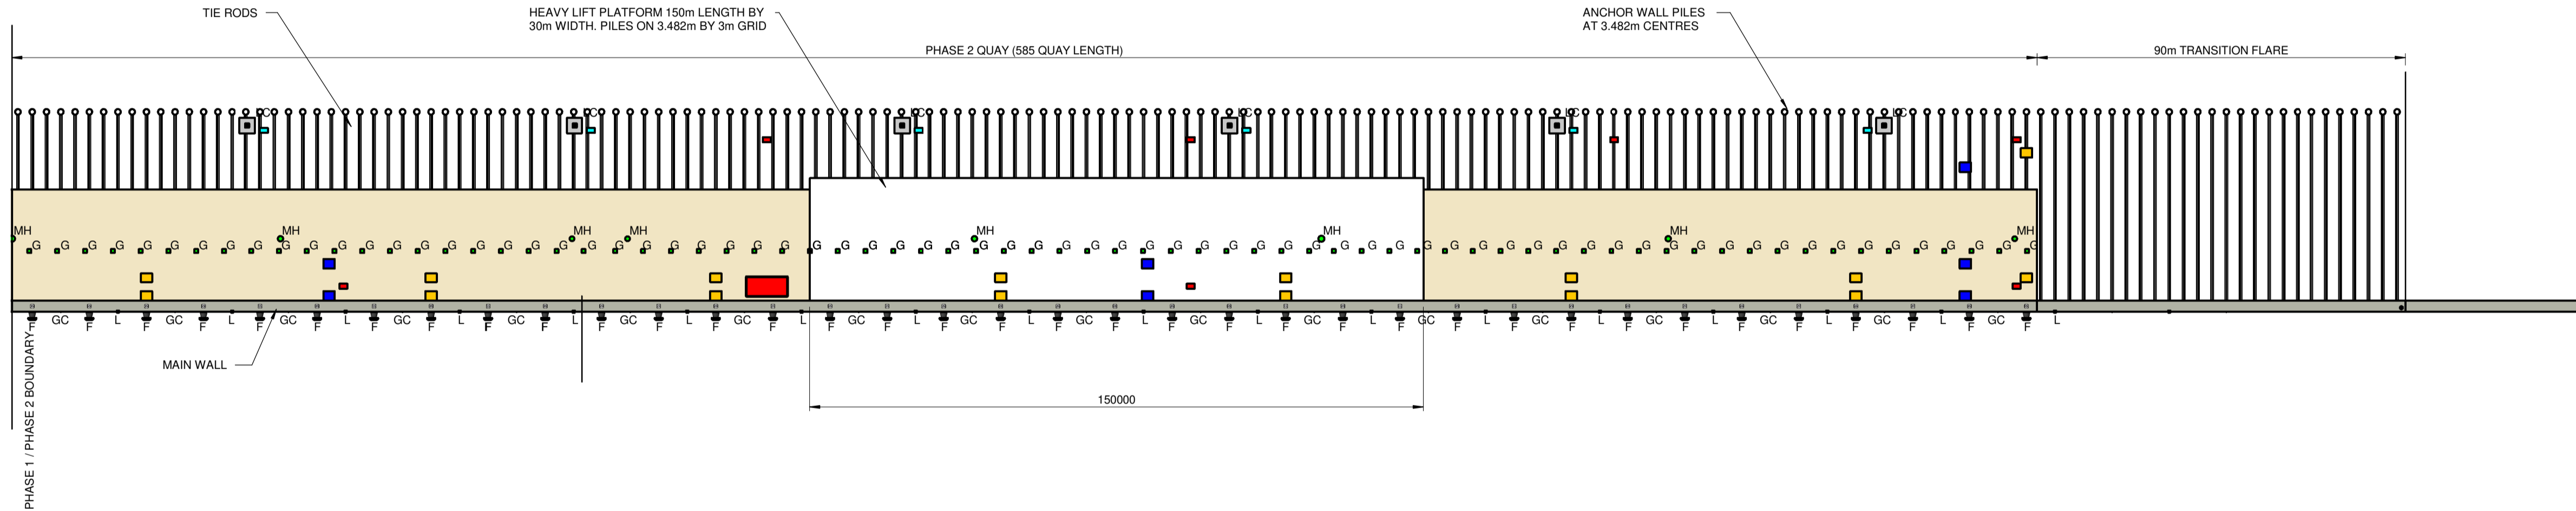

PLAN ON QUAY - PHASE 2  
1 : 1000

NOTES

1. ALL DIMENSIONS ARE IN MILLIMETRES UNLESS NOTED OTHERWISE
2. ALL LEVELS ARE IN METRES RELATIVE TO CHART DATUM (mCD) UNLESS NOTED OTHERWISE

KEY:

- G GULLY
- LC LIGHTING COULUMN
- F FENDER
- GC GRAB CHAIN
- L LADDER
- MH MANHOLE
- ☐ BOLLARD
- POTABLE WATER SYSTEM (REFER TO DRAWING PC1084-RHD-SB-DN-DR-C-1387)
- FIRE WATER SYSTEM (REFER TO DRAWING PC1084-RHD-SB-DN-DR-C-1387)
- LV ELECTRICAL SYSTEM (REFER TO DRAWING PC1084-RHD-SB-DN-DR-C-1386)
- HV ELECTRICAL SYSTEM (REFER TO DRAWING PC1084-RHD-SB-DN-DR-C-1386)
- DRAINAGE SYSTEM (REFER TO DRAWING PC1084-RHD-SB-DN-DR-C-1385)
- SURFACING

REV	DATE	DESCRIPTION	DRW	CHK	APR
P01	24.08.20	FOR REVIEW AND COMMENT	CH	CF	TJR

REVISIONS

CLIENT



PROJECT  
TEES STUDY

TITLE  
CONCEPT DESIGN  
QUAY PLAN



DRAWN	CH	CHECKED	CF	APPROVED	TJR
DATE	24/08/20	SCALE	As indicated	REF.	
DRAWING No.	PC1084-RHD-SB-DN-DR-C-1383	SUITABILITY	S3	REVISION	P01