



ELECTRICAL SERVICES PHASE 1
1 : 1000

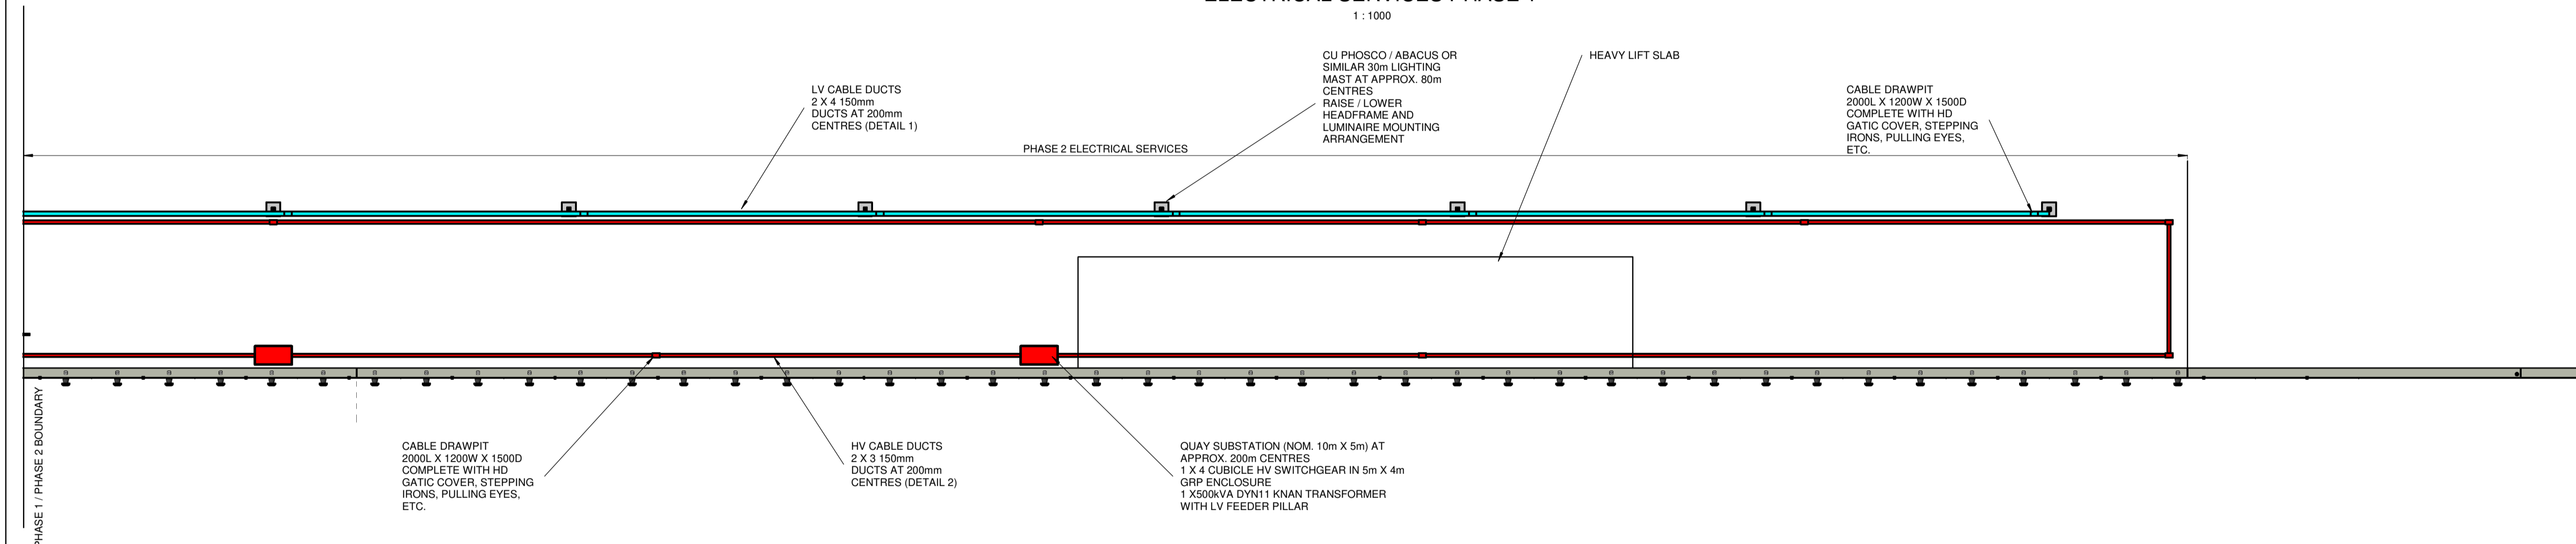


ELECTRICAL SERVICES PHASE 2
1 : 1000

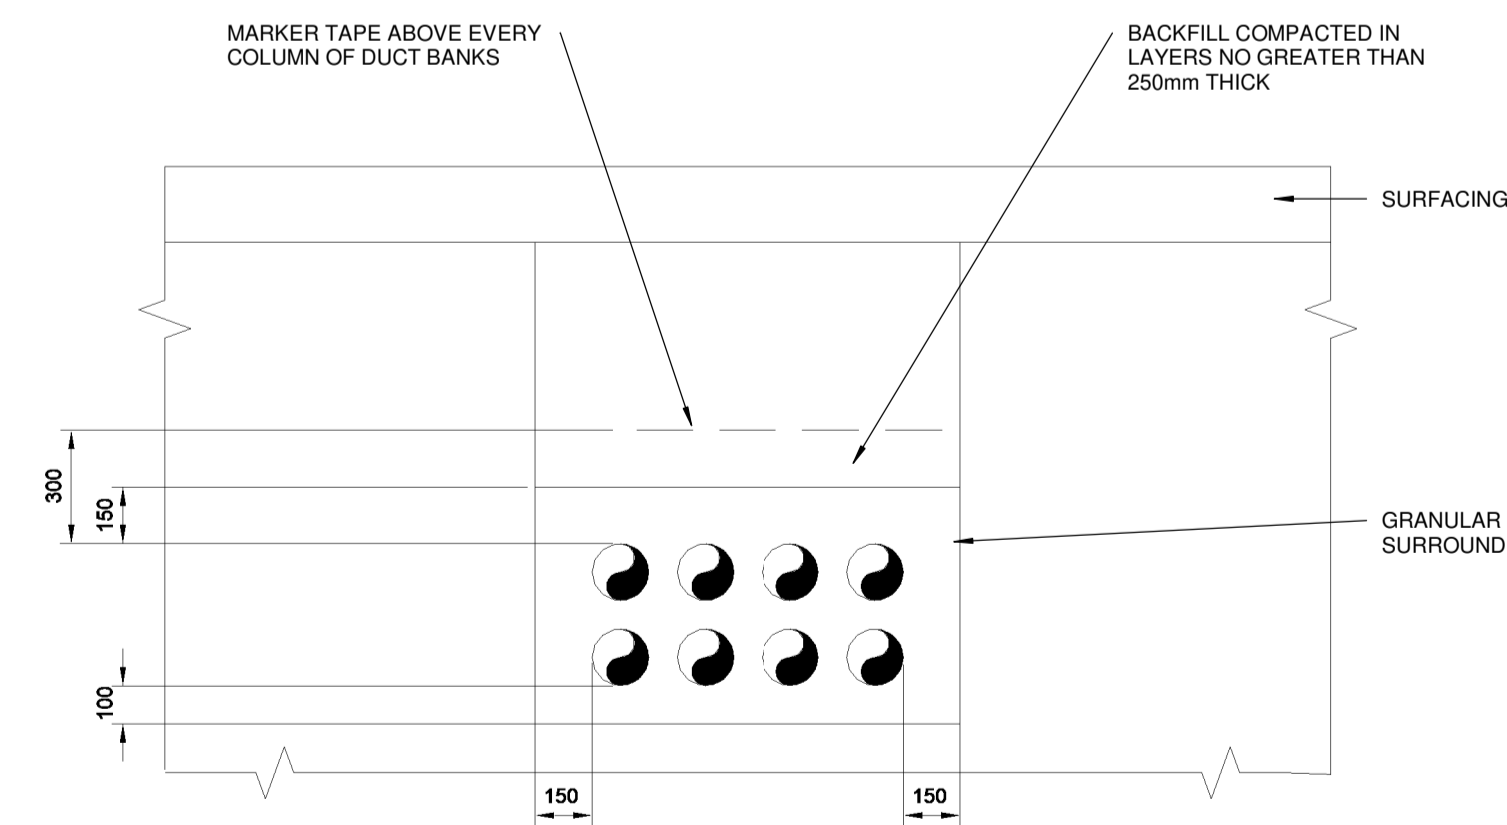

DETAIL 1 - INDICATIVE SECTION THROUGH BURIED LV DUCTS

SCALE 1 : 20

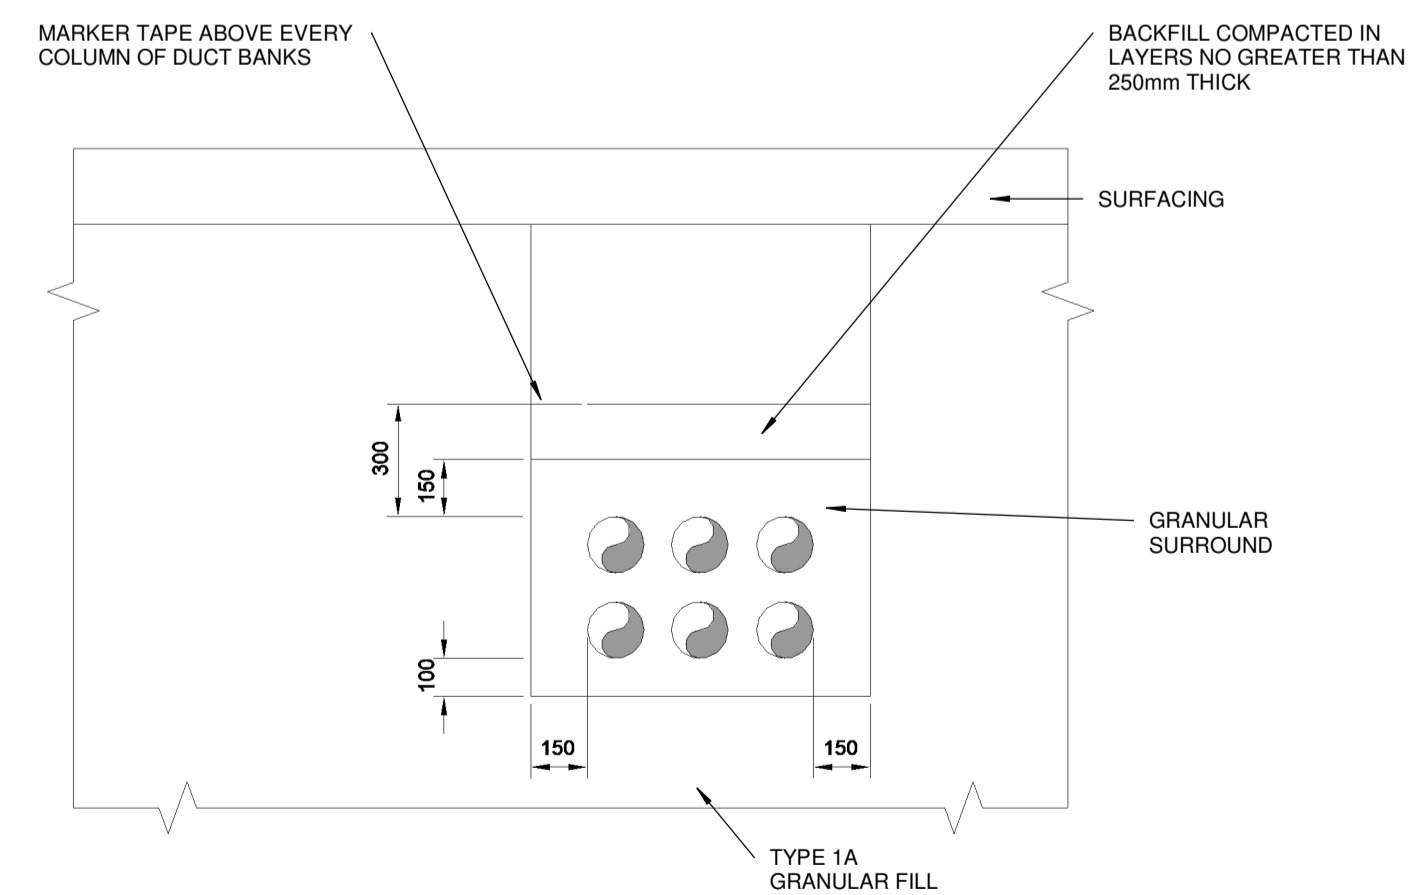

DETAIL 2 - INDICATIVE SECTION THROUGH BURIED HV DUCTS

SCALE 1 : 20

- NOTES**
1. ALL DIMENSIONS ARE IN MILLIMETRES UNLESS NOTED OTHERWISE
 2. ALL LEVELS ARE IN METRES RELATIVE TO CHART DATUM (mCD) UNLESS NOTED OTHERWISE

- KEY:**
- LV POWER
 - HV POWER
 - LIGHTING COLUMN BASE

REV	DATE	DESCRIPTION	CH	CF	TJR
P01	24.08.20	FOR REVIEW AND COMMENT			
			DRW	CHK	APR

REVISIONS

CLIENT



PROJECT

TEES STUDY

TITLE

CONCEPT DESIGN
ELECTRICAL SERVICES
LAYOUT AND TYPICAL DETAILS

Burns House, Harlands Road
Haywards Heath RH16 1PG
Tel: +44 (0)1444 455551
Email: info@rhdhv.com
Website: www.royalhaskoningdhv.com

Royal HaskoningDHV
Enhancing Society Together

DRAWN	CH	CHECKED	CF	APPROVED	TJR
DATE	24/08/20	SCALE	As indicated	REF.	

DRAWING No.	SUITABILITY	REVISION
PC1084-RHD-SB-DN-DR-C-1386	S3	P01