




STAGE 1
SCALE 1:500

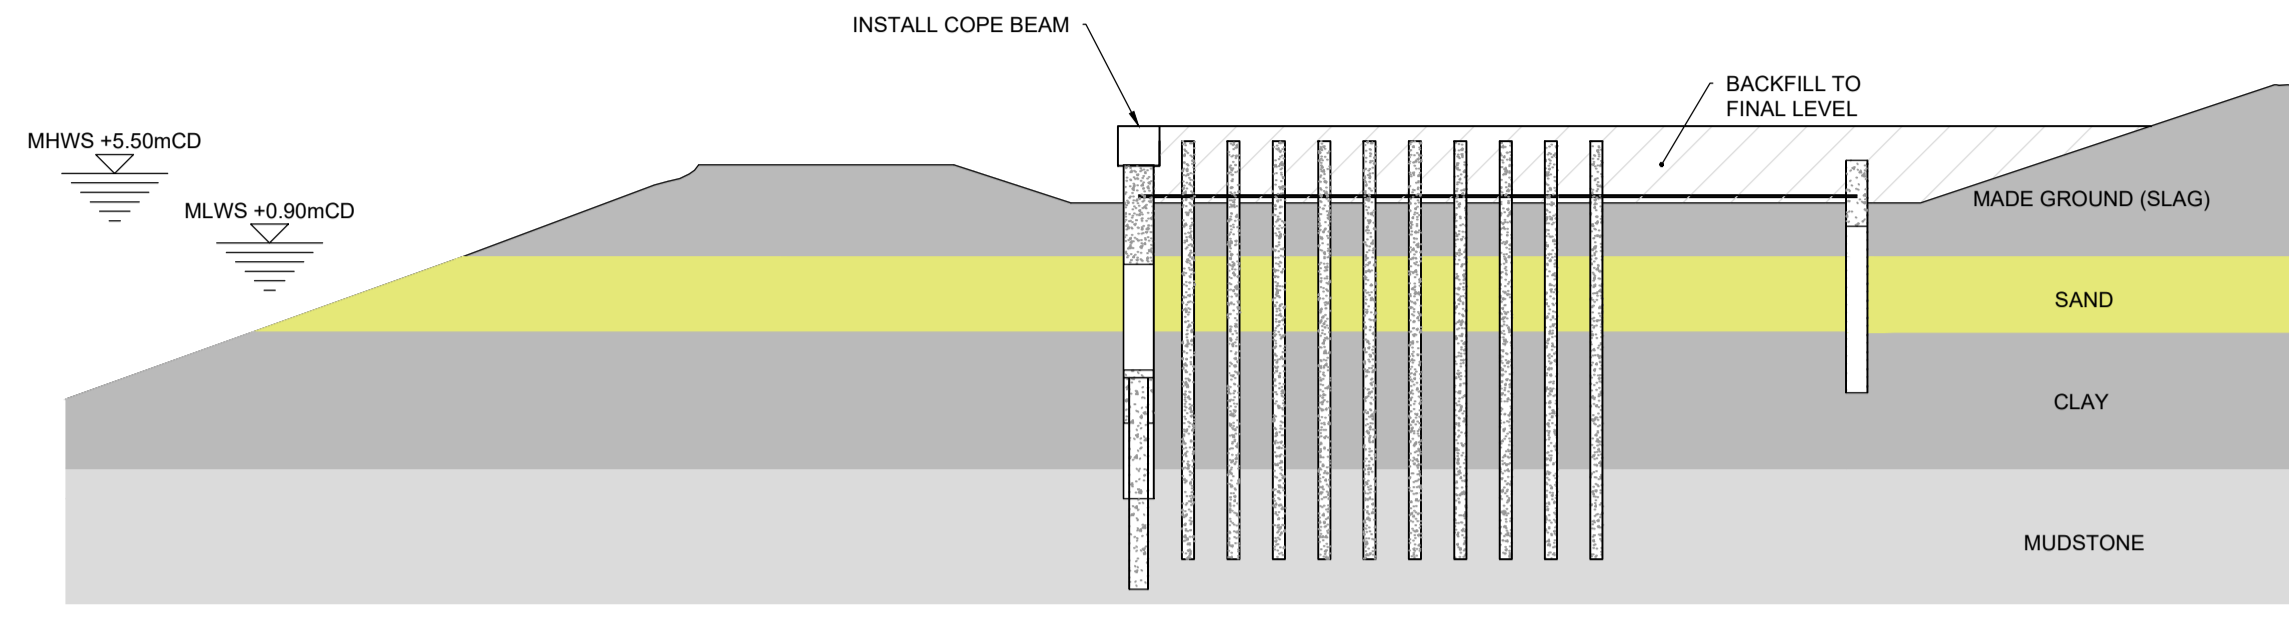


STAGE 5
SCALE 1:500

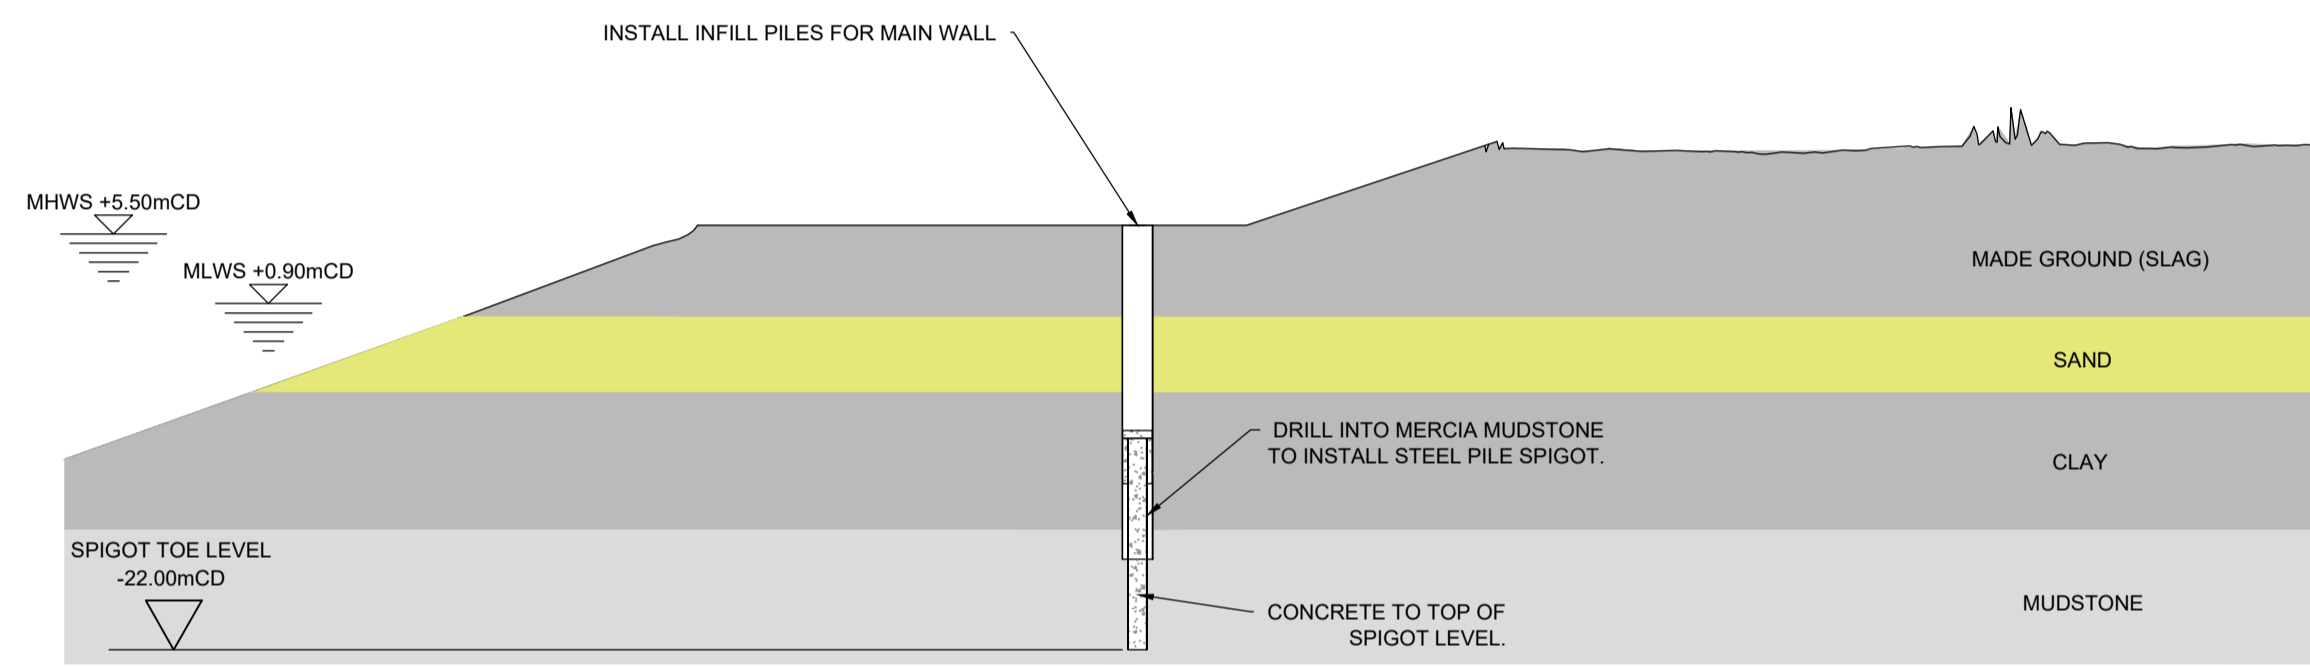


STAGE 2
SCALE 1:500

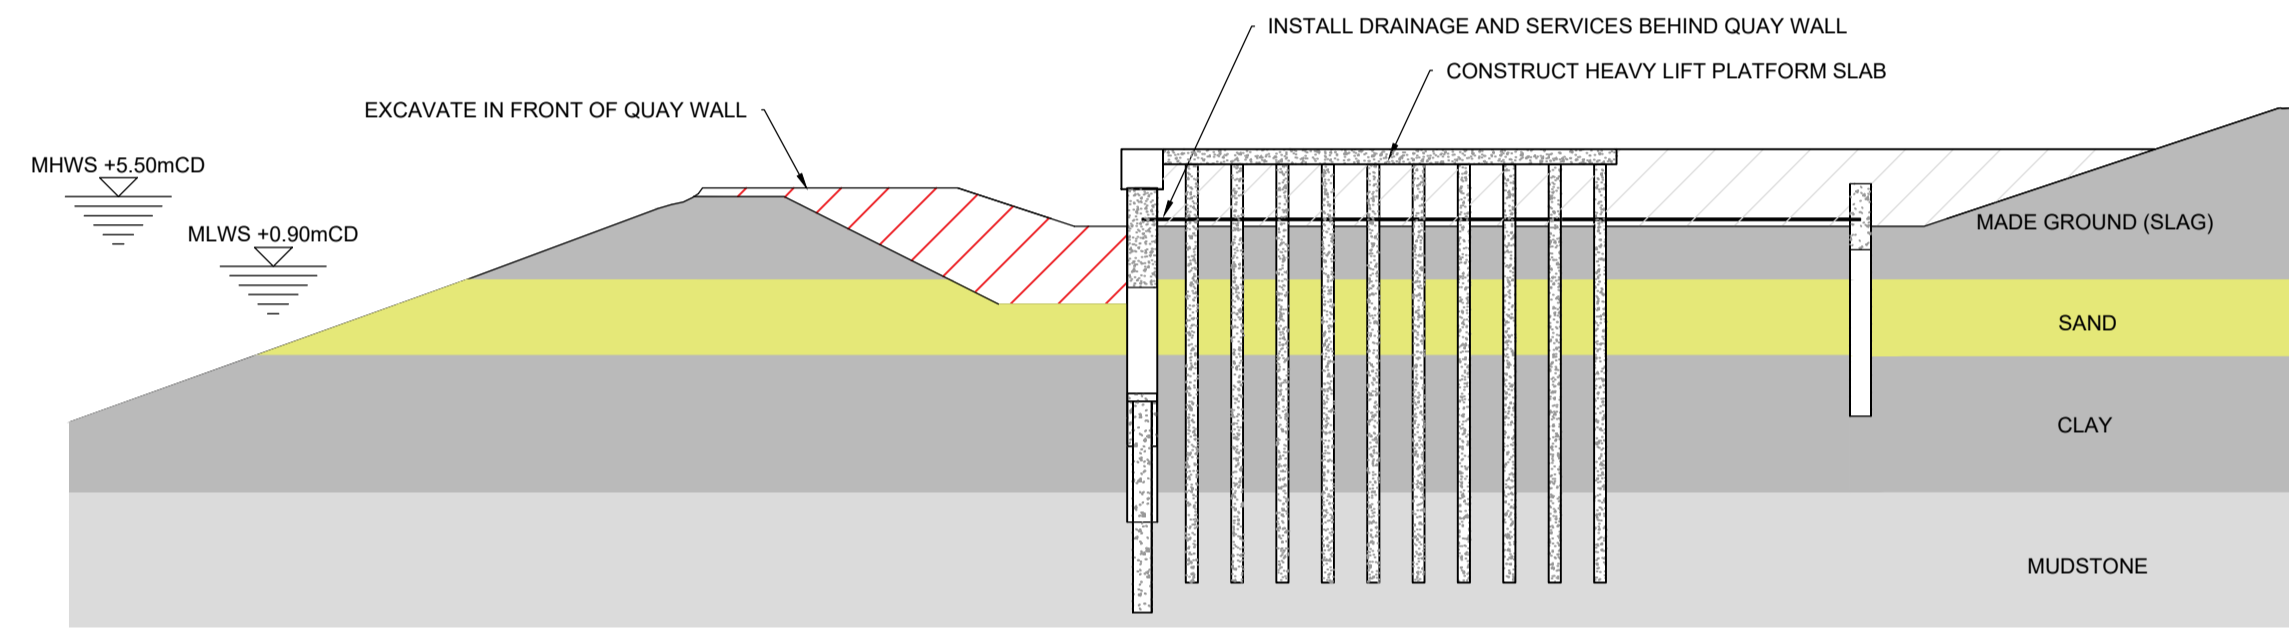


STAGE 6
SCALE 1:500

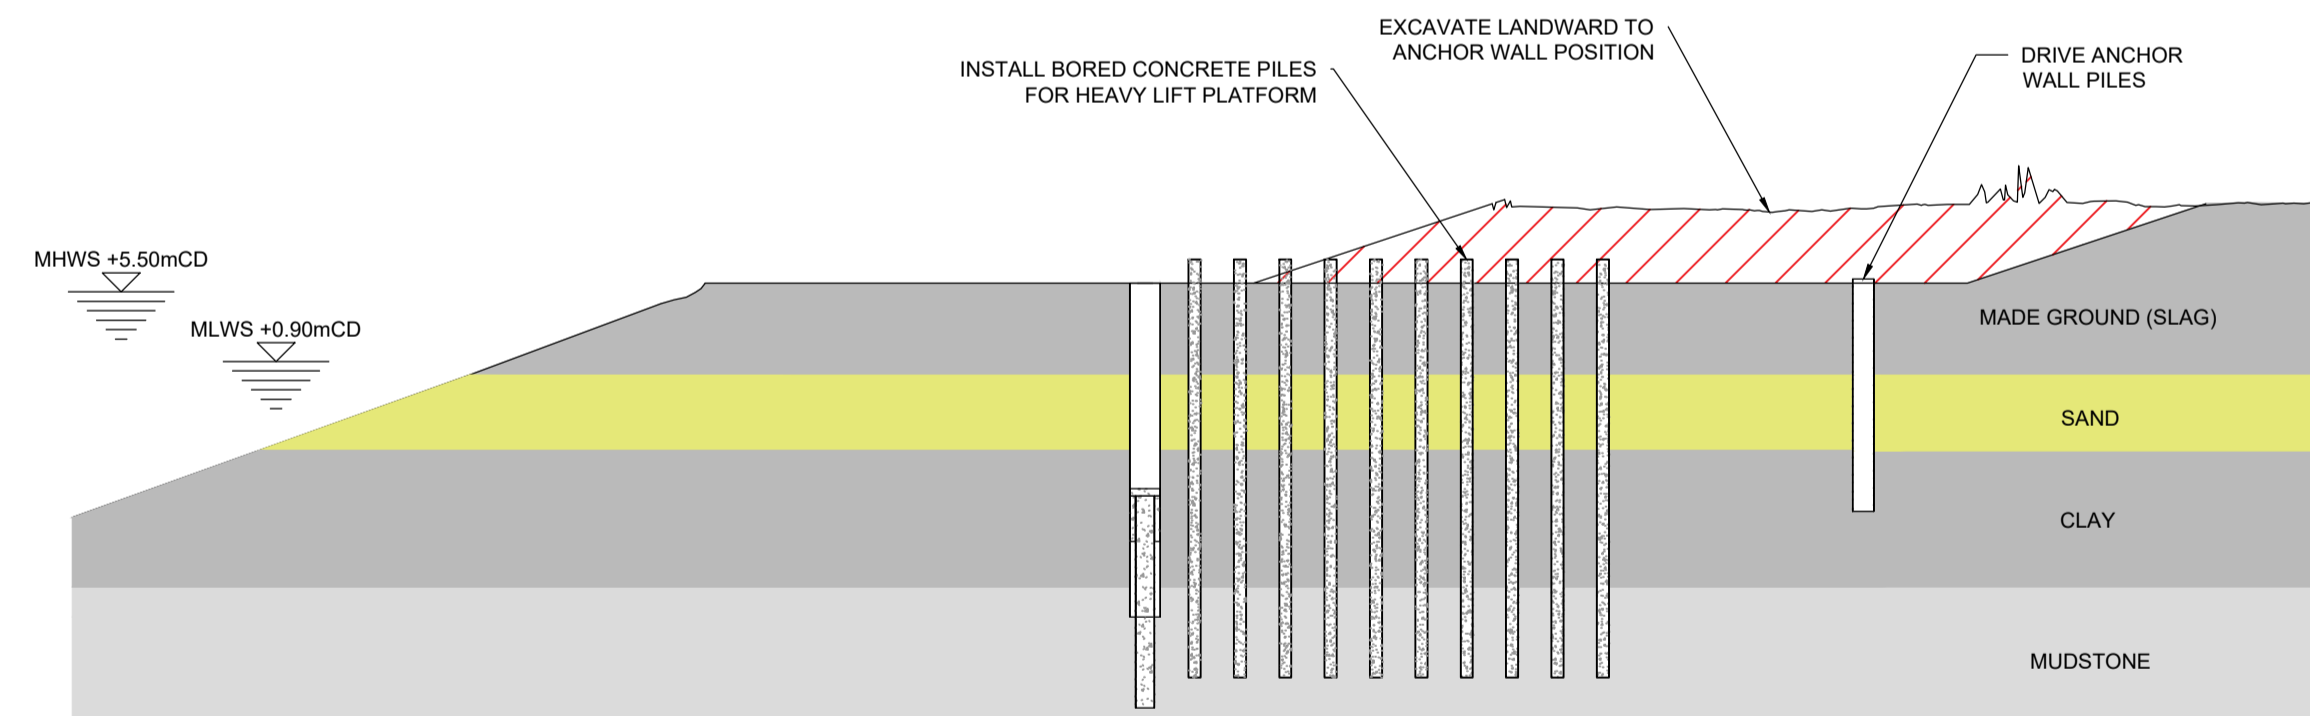


STAGE 3
SCALE 1:500

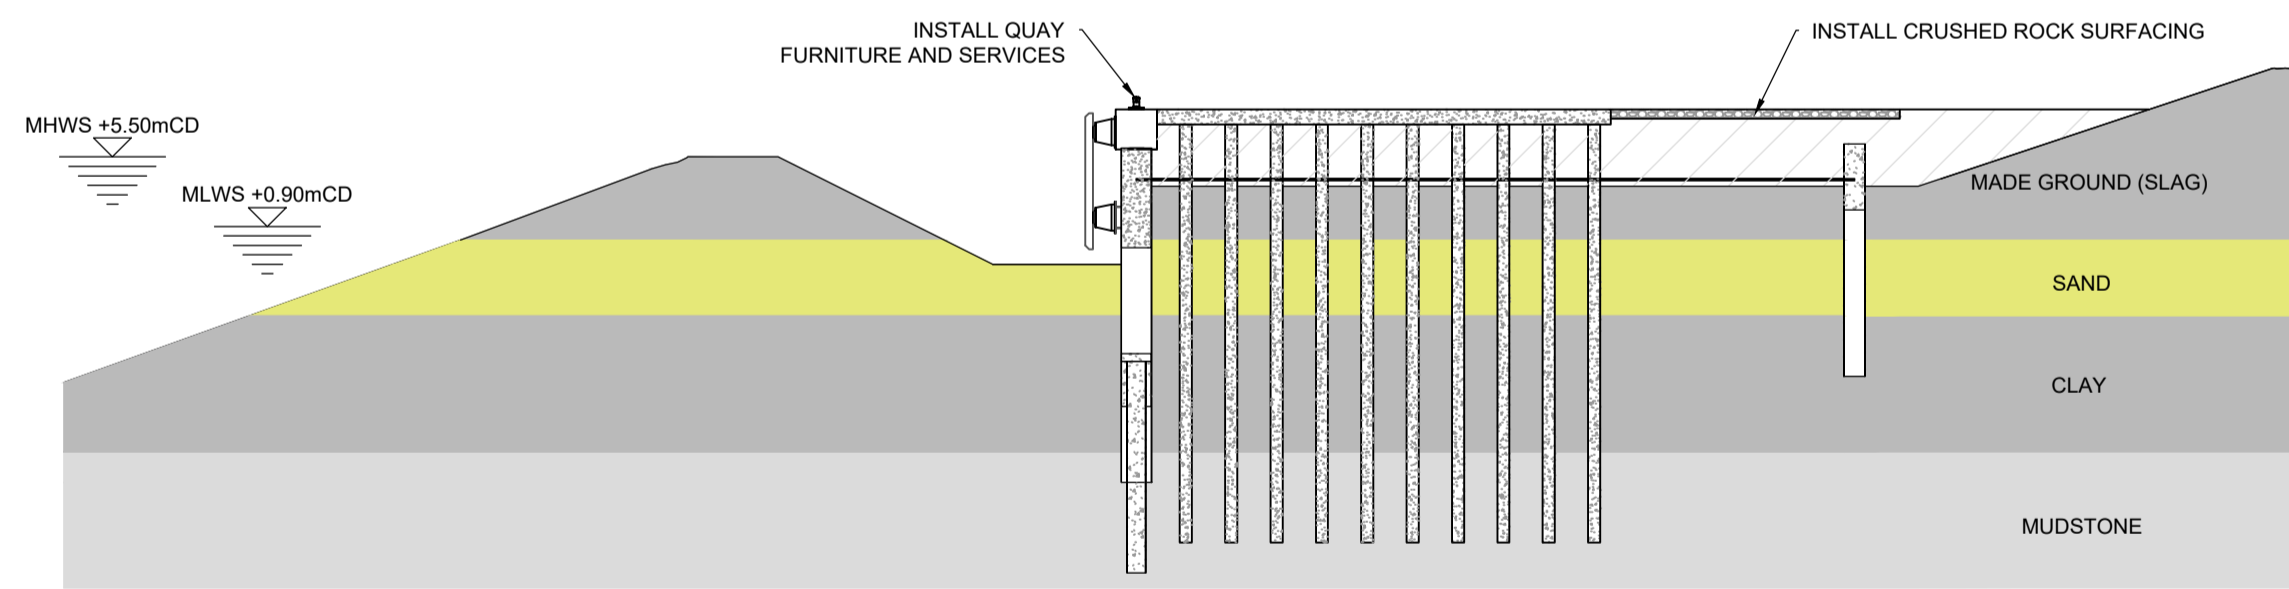

STAGE 7
SCALE 1:500

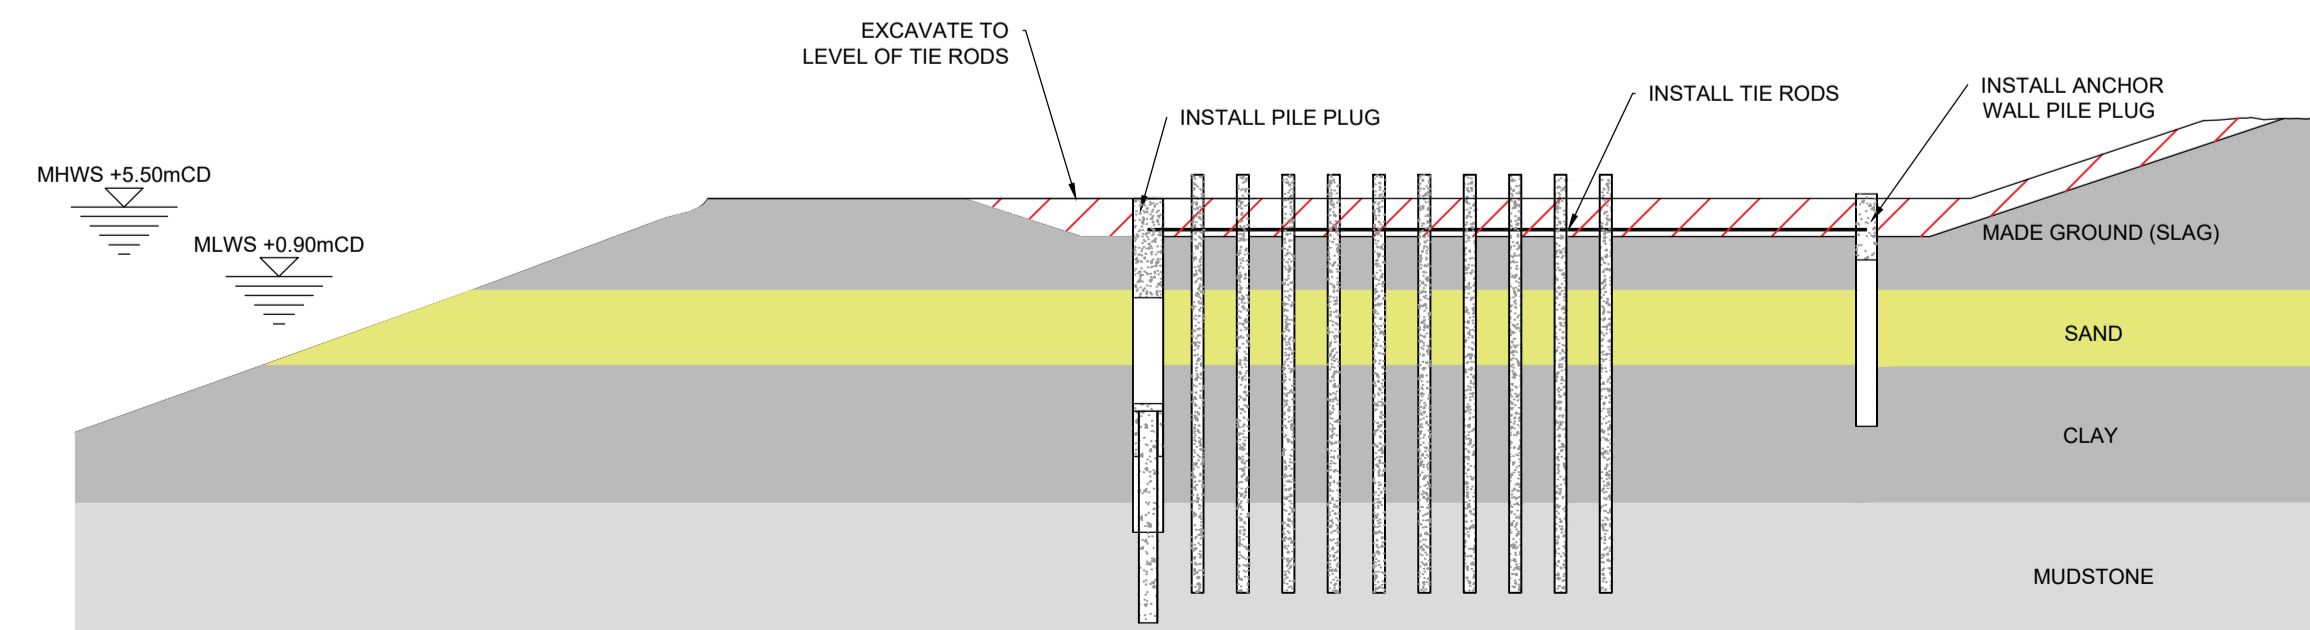


STAGE 4
SCALE 1:500

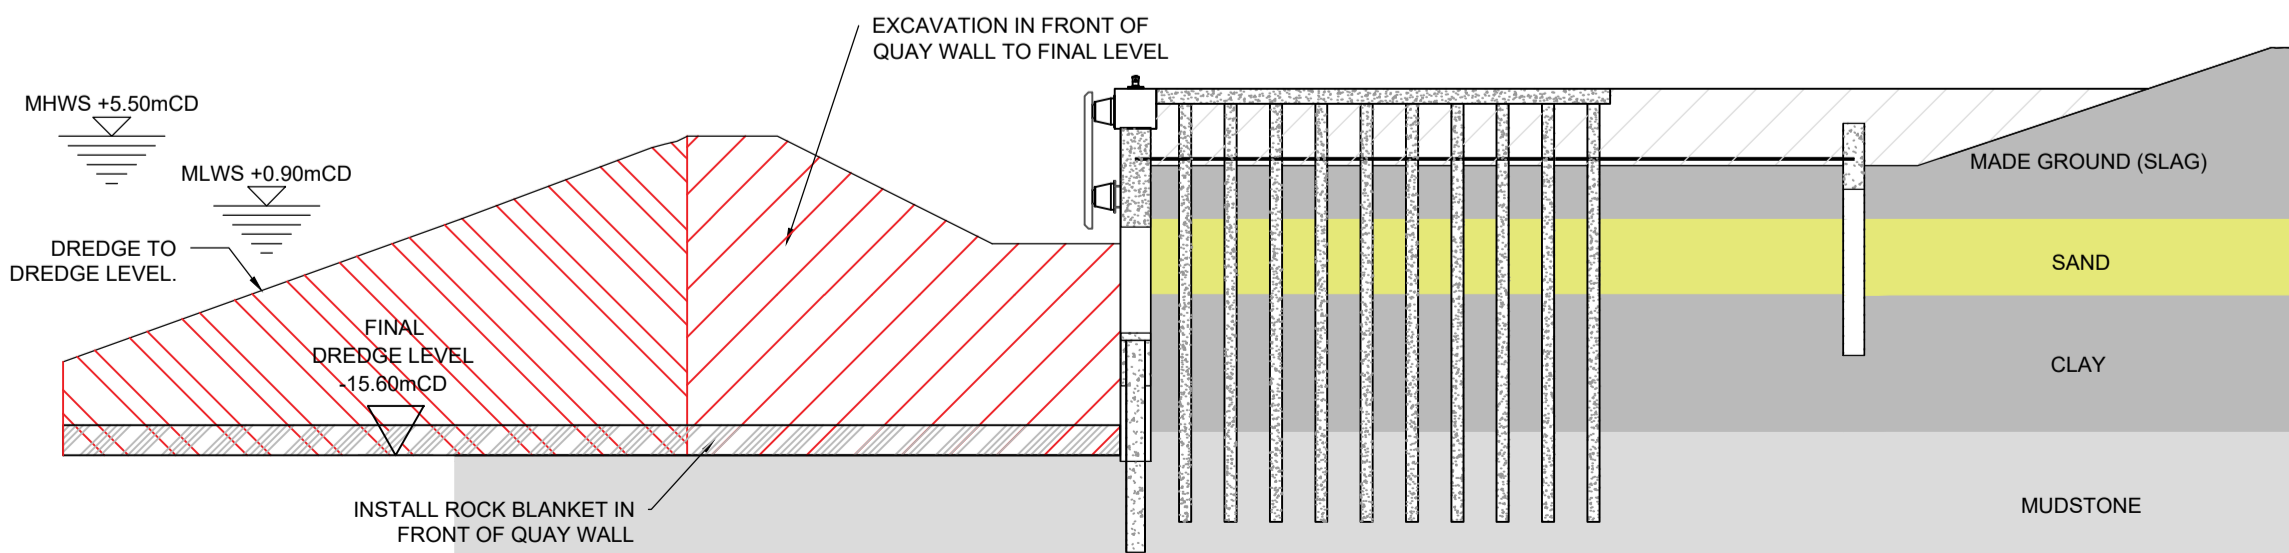

STAGE 8
SCALE 1:500

- NOTES
- ALL DIMENSIONS ARE IN MILLIMETRES UNLESS NOTED OTHERWISE.
 - ALL LEVELS ARE IN METRES RELATIVE TO CHART DATUM (mCD). FOR RELATIONSHIP BETWEEN CHART DATUM AND ORDINANCE DATUM REFER TO DIAGRAM BELOW.

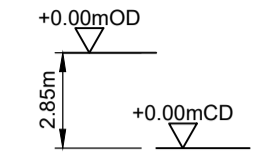

PO1	19.08.20	FOR REVIEW AND COMMENT	BM	CF	TJR
REV	DATE	DESCRIPTION	BY	CHK	APP

REVISIONS

CLIENT



PROJECT

TEES STUDY

TITLE

CONCEPT DESIGN
CONSTRUCTION SEQUENCE



DRAWN	BM	CHECKED	CF	APPROVED	TJR
DATE	12.08.20	SCALE	1:500	REF.	

DRAWING No.	PC1084-RHD-SB-DN-DR-C-1388	SUITABILITY	S3	REVISION	P01
-------------	----------------------------	-------------	----	----------	-----