


DO NOT SCALE

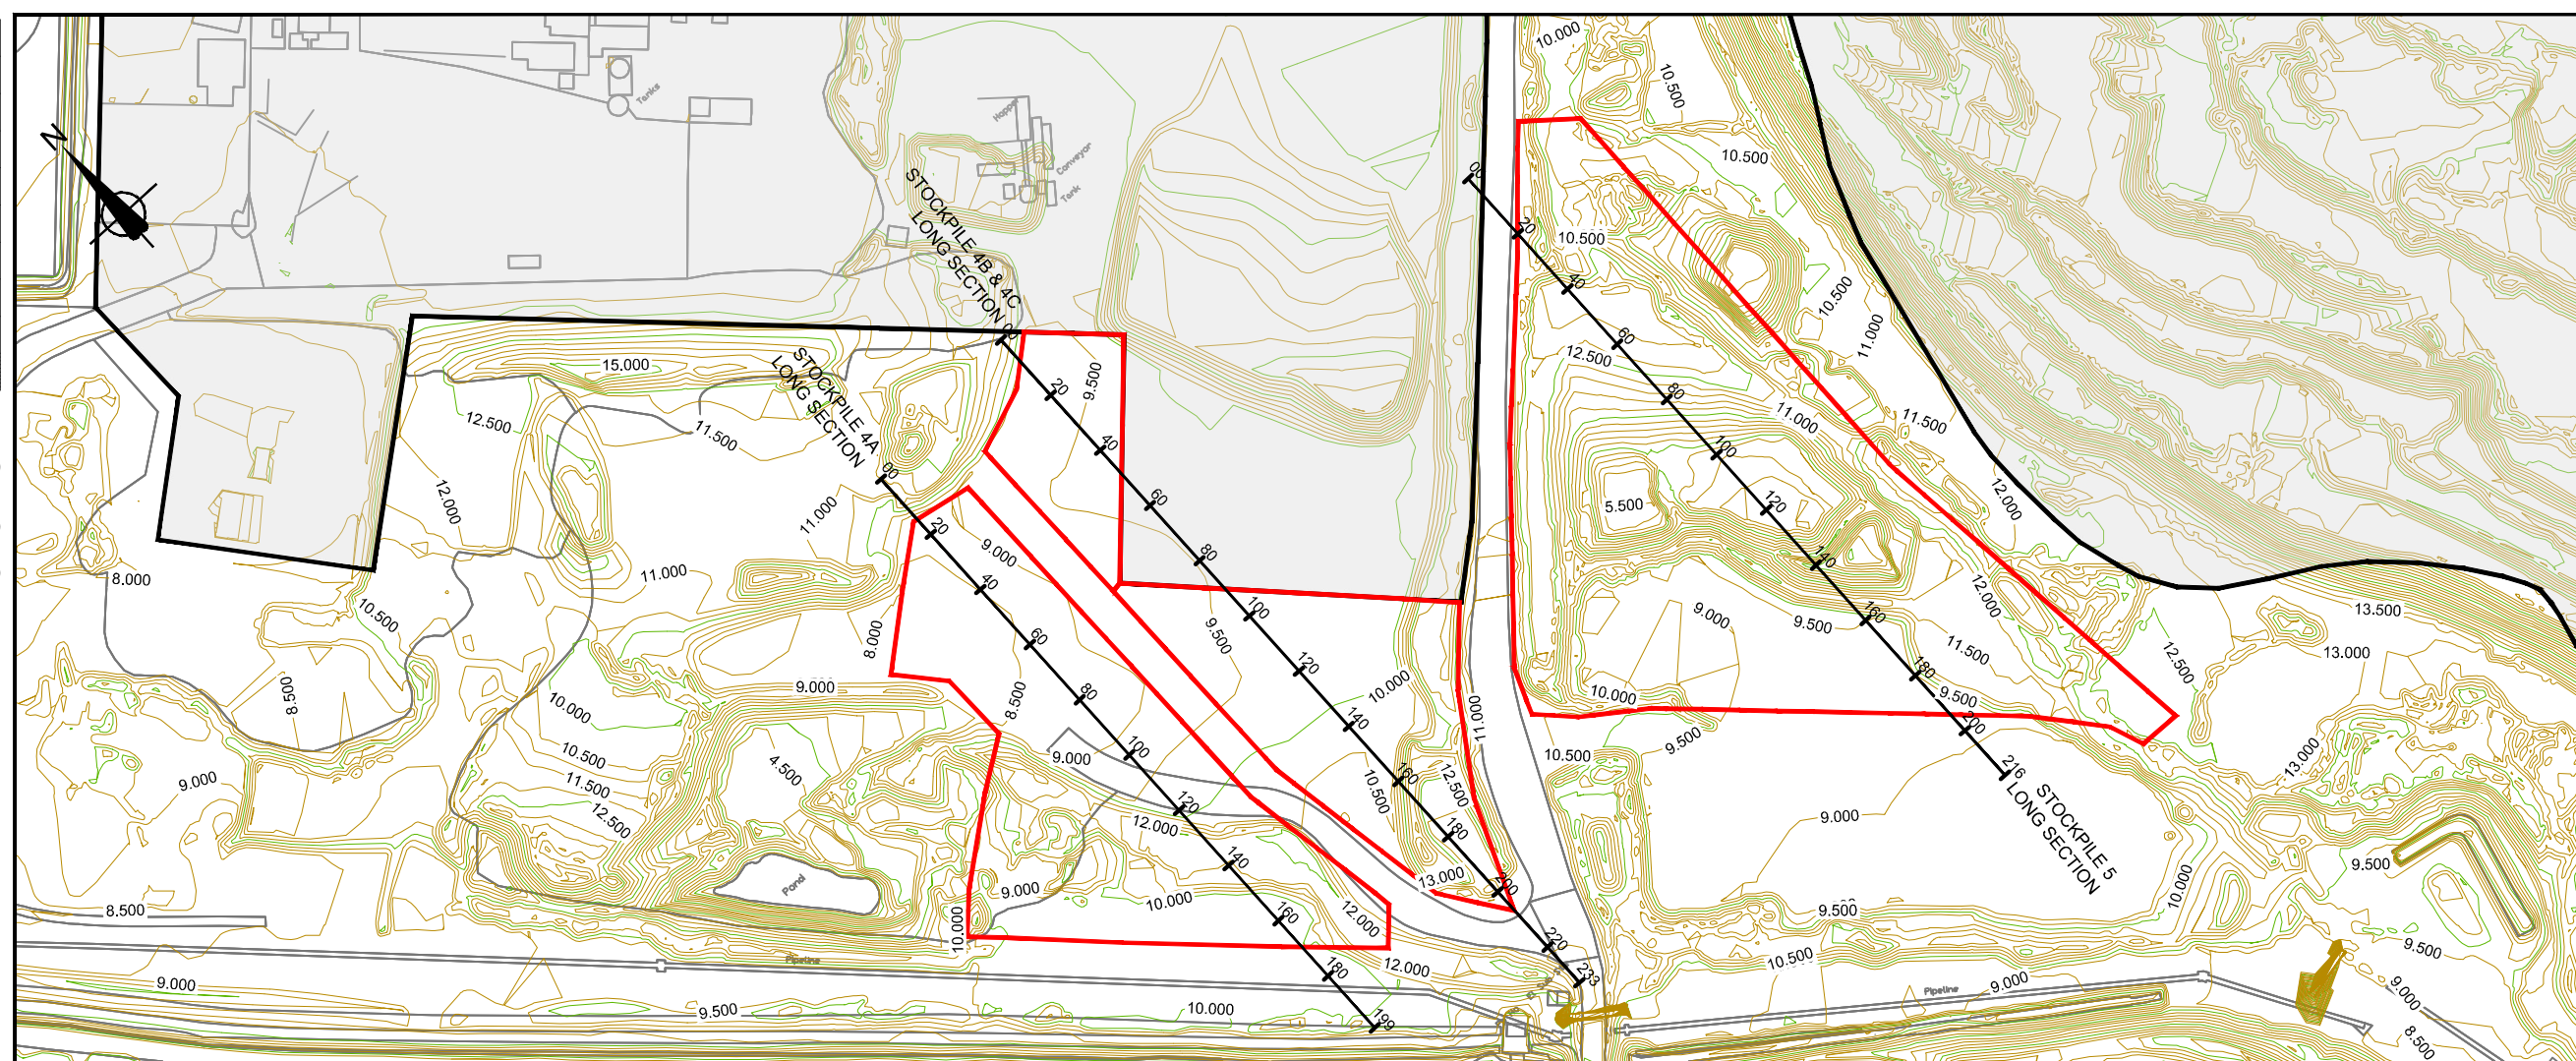

- NOTES**
- Do not scale from this drawing
 - Existing levels shown are given in metres AOD
 - This drawing is to be read in conjunction with the following planning application drawings:
 - STDC-SCW-XX-PLA-0001-2
 - STDC-NEZ-WA-PLA-0001-6
 - STDC-SIZ-GP-PLA-0001-7
 - STDC-SIZ-LA-PLA-0001
 - STDC-SIZ-MR-PLA-0001-4
 - STDC-SIZ-SB-PLA-0001-6

- KEY**
- Proposed temporary material storage mound locations
 - Major contours (2.5m intervals)
 - Minor contours (0.5m intervals)

Existing G.L. (mAOD)	10.418	8.702	8.626	8.522	8.474	8.624	8.750	8.750	8.851	9.186	9.548	9.964	12.132	11.971	10.084	9.750	9.903	9.757	9.910
Chainage (m)	10.000	20.000	30.000	40.000	50.000	60.000	70.000	80.000	90.000	100.000	110.000	120.000	130.000	140.000	150.000	160.000	170.000	180.000	190.000

STOCKPILE 4A - LONG SECTION
SCALE: H 1:1000,V 1:500
DATUM: 0.000

Existing G.L. (mAOD)	9.381	9.434	9.491	9.750	9.750	9.709	9.556	9.546	9.688	9.750	9.737	9.750	9.916	10.229	10.477	11.633	12.190	11.882	11.729	11.304	10.562	10.550	10.455
Chainage (m)	10.000	20.000	30.000	40.000	50.000	60.000	70.000	80.000	90.000	100.000	110.000	120.000	130.000	140.000	150.000	160.000	170.000	180.000	190.000	200.000	210.000	220.000	230.000

STOCKPILE 4B & 4C - LONG SECTION
SCALE: H 1:1000,V 1:500
DATUM: 0.000

Existing G.L. (mAOD)	11.180	11.068	11.809	13.750	13.498	13.262	12.539	11.157	8.995	6.573	6.067	5.778	7.112	7.567	11.378	9.500	9.312	9.441	9.238	9.137	8.780
Chainage (m)	10.000	20.000	30.000	40.000	50.000	60.000	70.000	80.000	90.000	100.000	110.000	120.000	130.000	140.000	150.000	160.000	170.000	180.000	190.000	200.000	210.000

STOCKPILE 5 - LONG SECTION
SCALE: H 1:1000,V 1:500
DATUM: 0.000

FOR PLANNING

Rev.	Date	Description	By	Chk'd	App'd

STDC
Teesside Management Offices,
Redcar, TS10 5QW
www.southteesdc.com

Project Title: **TEESWORKS**
The UK's largest industrial zone

Drawing Name: **SOUTH BANK PROPOSED MATERIAL STORAGE EXISTING GROUND LEVEL CONTOURS & LONG SECTIONS**

Drawn by: LCD Date: DEC 20
Checked by: DE Date: DEC 20
Approved by: JMC Date: DEC 20

Drawing Number: STDC-SIZ-SB-PLA-0003
Revision: -

Drawing Scale: 1:2,500/ AS STATED
Page Size: A3

This map is based on Ordnance Survey material with the permission of Ordnance Survey on behalf of the Controller of Her Majesty's Stationery Office. © Crown copyright. Unauthorised reproduction infringes Crown copyright and may lead to prosecution or civil proceedings. STDC 01006003, 2020