


DO NOT SCALE

Millimetres  
0 10 100

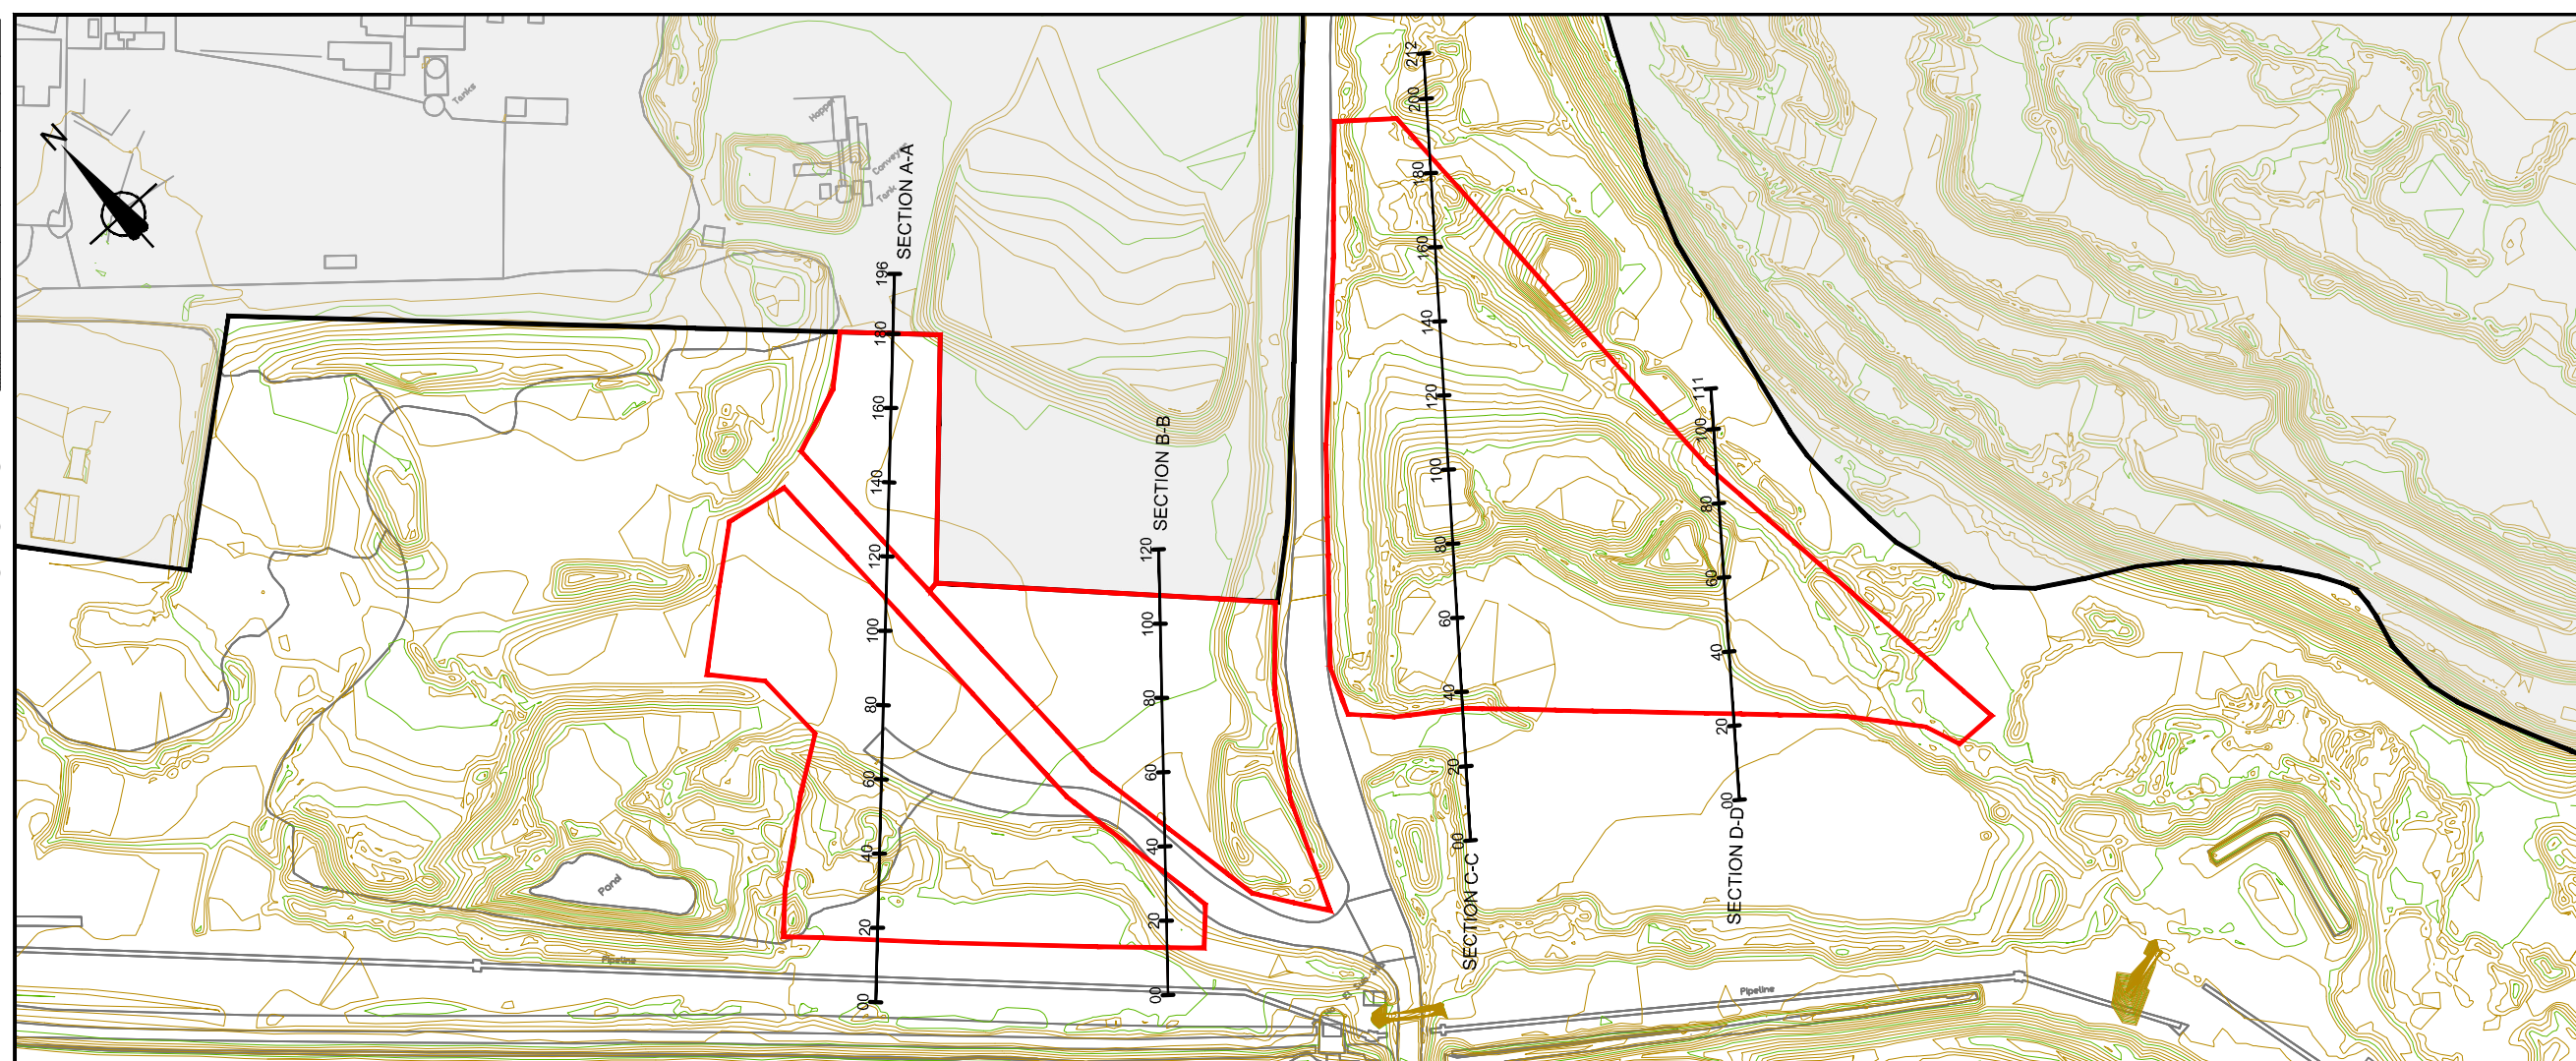

- NOTES**
- Do not scale from this drawing
  - Existing levels shown are given in metres AOD
  - This drawing is to be read in conjunction with the following planning application drawings:
    - STDC-SCW-XX-PLA-0001-2
    - STDC-NEZ-WA-PLA-0001-6
    - STDC-SIZ-GP-PLA-0001-7
    - STDC-SIZ-LA-PLA-0001
    - STDC-SIZ-MR-PLA-0001-4
    - STDC-SIZ-SB-PLA-0001-6

- KEY**
- Proposed temporary material storage mound locations
  - Major contours (2.5m intervals)
  - Minor contours (0.5m intervals)

Existing G.L. (mAOD)	9.689	9.742	9.629	10.001	9.531	10.547	8.898	8.750	8.792	8.945	9.024	9.172	9.419	9.727	9.505	9.483	9.468	9.500	9.491
Chainage (m)	10.000	20.000	30.000	40.000	50.000	60.000	70.000	80.000	90.000	100.000	110.000	120.000	130.000	140.000	150.000	160.000	170.000	180.000	190.000

SECTION A-A  
SCALE: H 1:1000, V 1:500  
DATUM: 0.000

Existing G.L. (mAOD)	10.176	12.409	10.888	10.744	10.939	10.622	10.305	9.980	9.787	9.750	9.754
Chainage (m)	10.000	20.000	30.000	40.000	50.000	60.000	70.000	80.000	90.000	100.000	110.000

SECTION B-B  
SCALE: H 1:1000, V 1:500  
DATUM: 0.000

Existing G.L. (mAOD)	9.253	9.165	9.812	9.302	8.995	9.000	9.410	9.162	5.544	5.564	8.869	11.175	12.981	13.655	13.706	10.998	8.457	8.947	9.581	13.628	11.330
Chainage (m)	10.000	20.000	30.000	40.000	50.000	60.000	70.000	80.000	90.000	100.000	110.000	120.000	130.000	140.000	150.000	160.000	170.000	180.000	190.000	200.000	210.000

SECTION C-C  
SCALE: H 1:1000, V 1:500  
DATUM: 0.000

Existing G.L. (mAOD)	9.040	9.249	9.325	10.305	11.292	10.248	9.199	12.838	13.963	11.326	11.122
Chainage (m)	10.000	20.000	30.000	40.000	50.000	60.000	70.000	80.000	90.000	100.000	110.000

SECTION D-D  
SCALE: H 1:1000, V 1:500  
DATUM: 0.000

FOR PLANNING

Rev.	Date	Description	By	Chk'd	App'd

STDC  
Teesside Management Offices,  
Redcar, TS10 5QW  
www.southteesdc.com

Project Title: **TEESWORKS**  
The UK's largest industrial zone

Drawing Name: **SOUTH BANK PROPOSED MATERIAL STORAGE EXISTING GROUND CROSS SECTIONS**

Drawn by: LCD	Date: DEC 20
Checked by: DE	Date: DEC 20
Approved by: JMC	Date: DEC 20
Drawing Number: STDC-SIZ-SB-PLA-0004	Revision: -
Drawing Scale: 1:2,500/ AS STATED	Page Size: A3

This map is based on Ordnance Survey material with the permission of Ordnance Survey on behalf of the Controller of Her Majesty's Stationery Office. © Crown copyright. Unauthorised reproduction infringes Crown copyright and may lead to prosecution or civil proceedings. STDC 010006003, 2020