

**Project ID**

5198022

**Client**

South Tees Development Corporation

## Eston Road Section Line 1 North - South

**Project Title**

STDC Prairie Site Enabling Works

**Engineer**


Atkins

**Vertical Scale**

1:164

**Horizontal Scale**

Not to scale

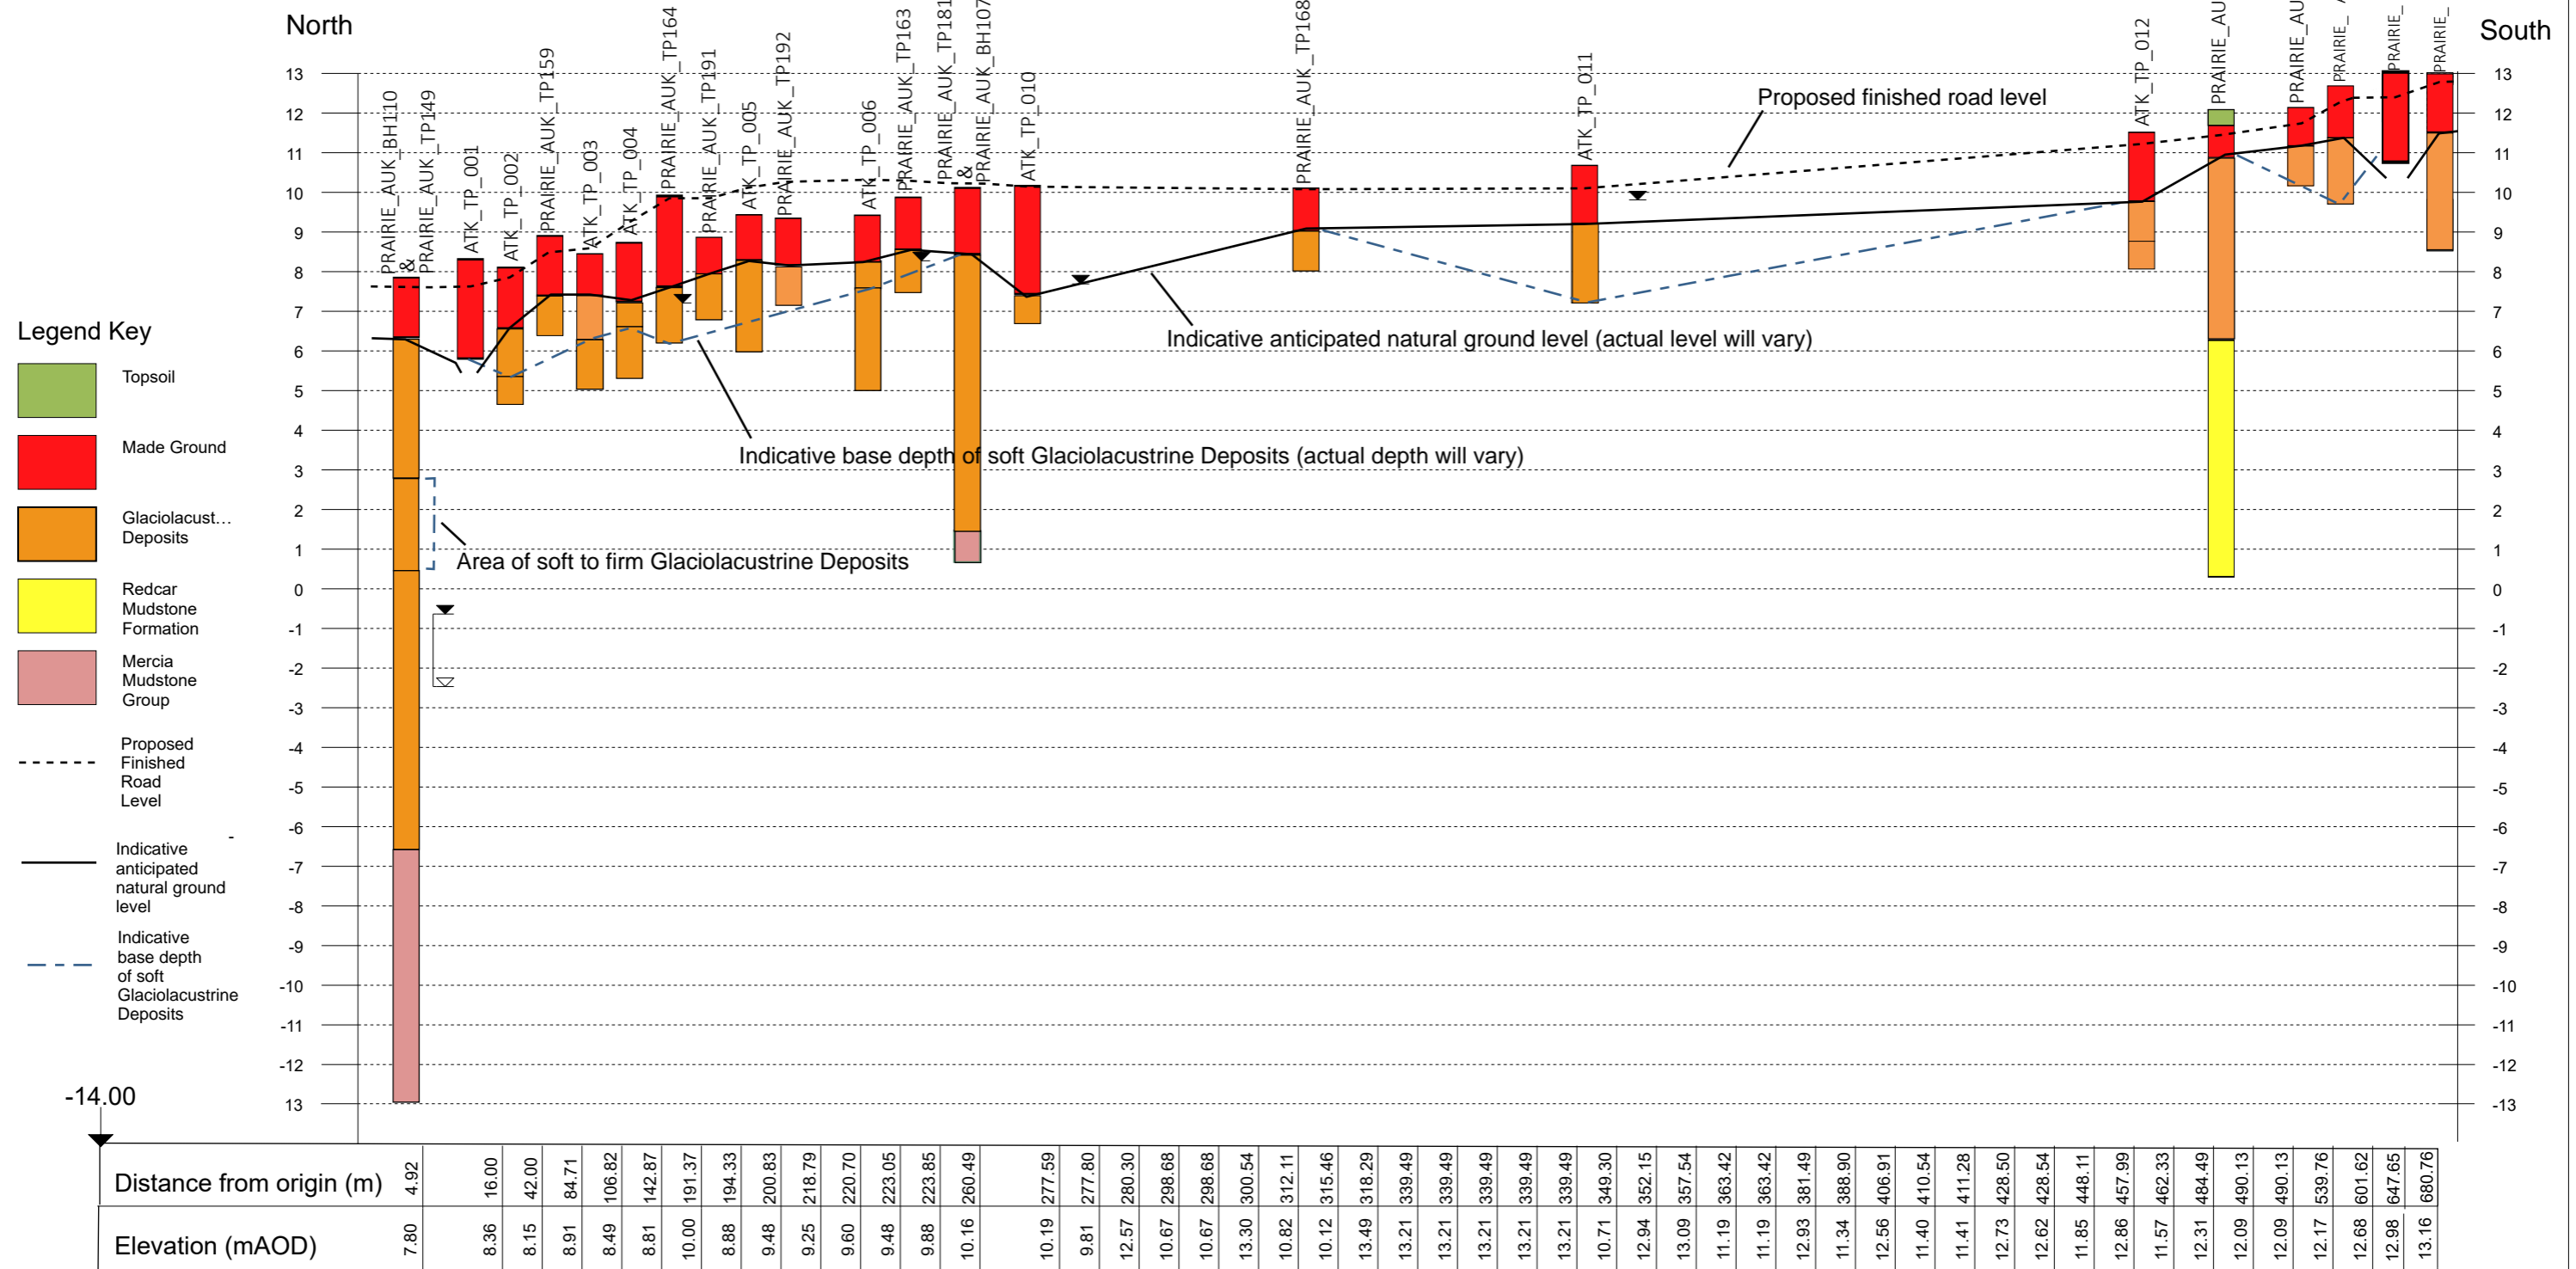

\* Distance from origin presents the relative positions of the boreholes and trial pits and is different to scheme chainages.