


DO NOT SCALE


Millimetres
0 10 100

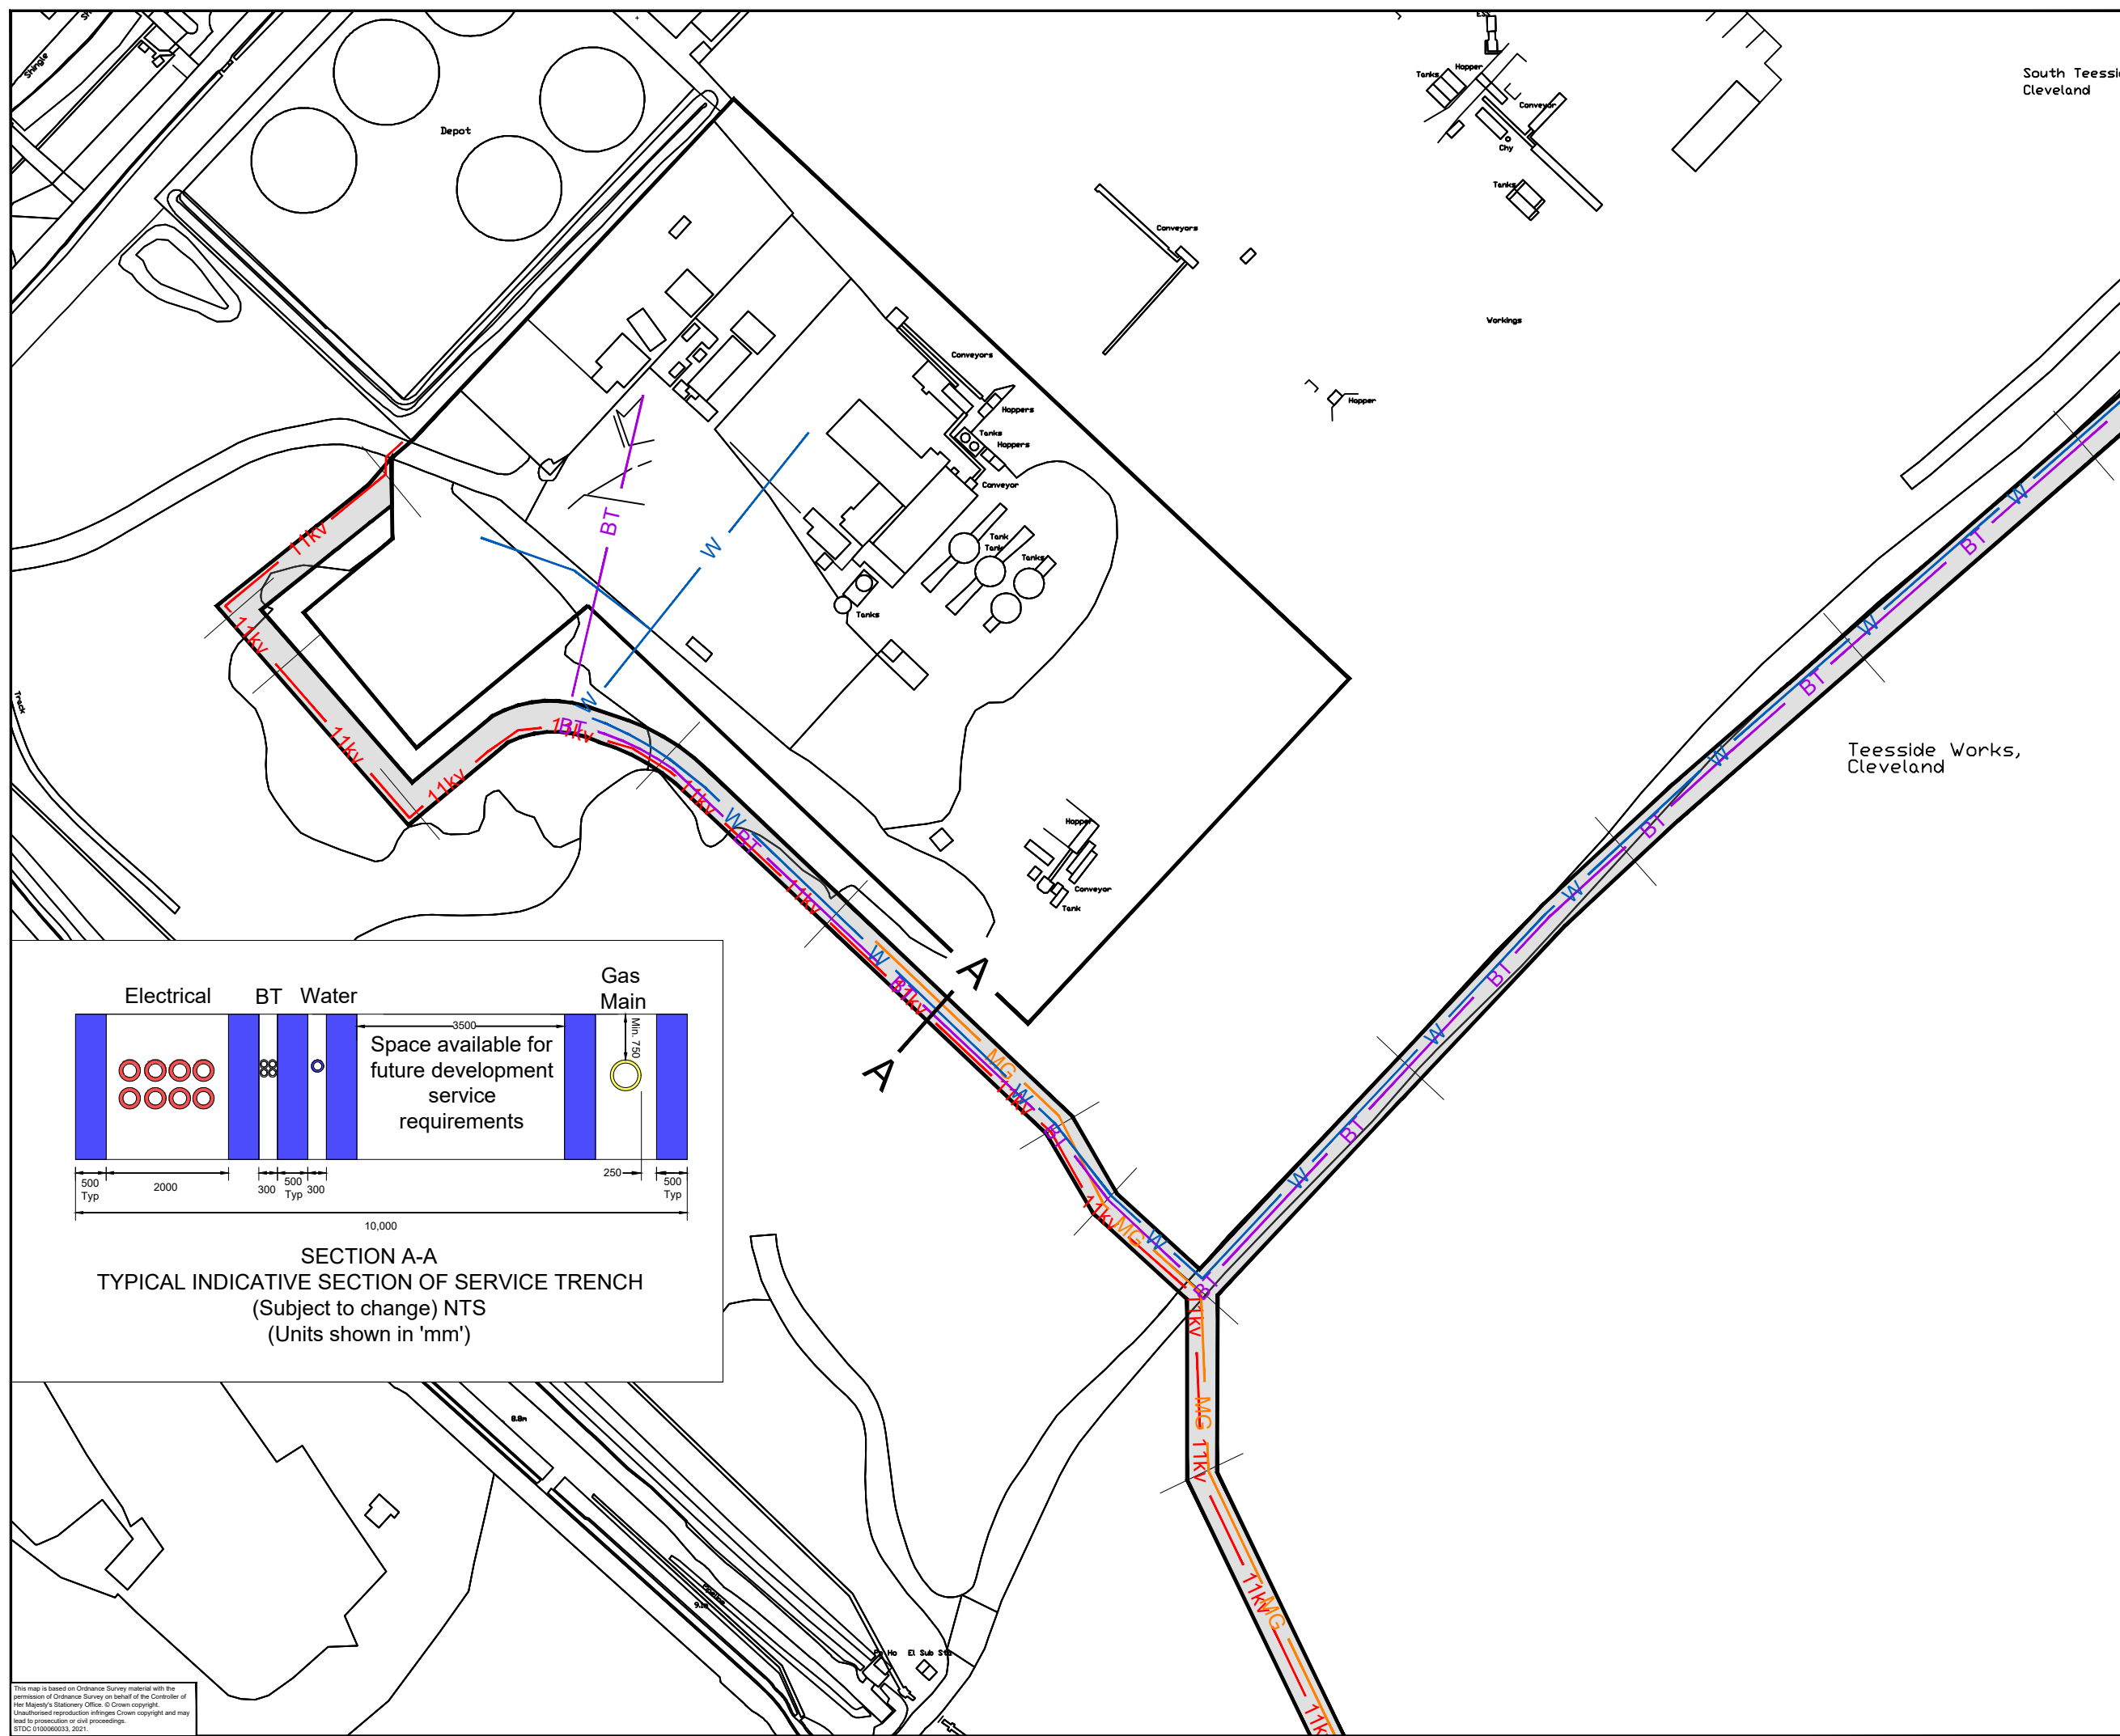

- NOTES**
1. Do not scale from this drawing
 2. For indicative purposes only, layout of services contained within the corridor may be subject to change.

KEY

	11kV	11KV ELECTRICITY
	W	WATER
	BT	BT
	MG	GAS

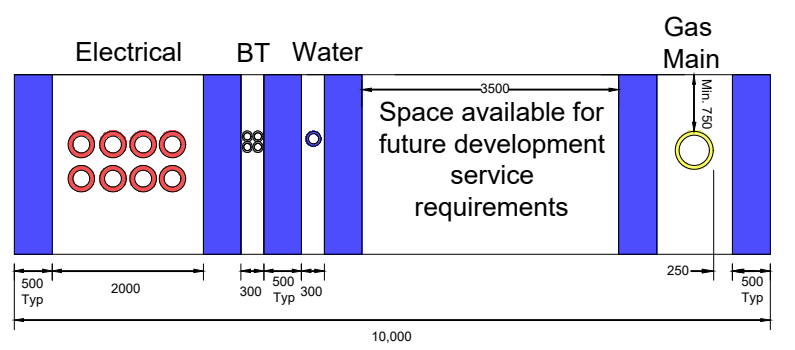

Rev.	Date	Description	By	Chk'd	App'd

STDC
Teesside Management Offices,
Redcar, TS10 5QW
www.southteesdc.com

Project Title: **TEESWORKS**
The UK's largest industrial zone

Drawing Name:
PROPOSED SERVICE CORRIDOR WITH INDICATIVE SERVICES

Drawn by: KW Date: JUNE 2021
Checked by: LCD Date: JUNE 2021
Approved by: JMC Date: JUNE 2021

Drawing Number: TSWK-STDC-SBK-ZZ-DR-C-0017G Revision: -

Drawing Scale: 1:2000 Page Size: A3

This map is based on Ordnance Survey material with the permission of Ordnance Survey on behalf of the Controller of Her Majesty's Stationery Office. © Crown copyright. Unauthorised reproduction infringes Crown copyright and may lead to prosecution or civil proceedings. STDC 0100060033, 2021