


100
Millimetres
0 10
DO NOT SCALE

CONTINUED ON SHEET 9

CONTINUED ON SHEET 4

- NOTES:**
- FOR KERBING & FOOTWAY DETAILED KEY & NOTES REFER TO DRAWING: STDC_HWY-ATK-HKF-PR-DR-CH-000001.
 - FOR TACTILE AND MAINTENANCE ACCESS INSETS REFER TO DRAWINGS: STDC_HWY-ATK-HKF-PR-DE-CH-000001 to 000005.
 - FOR STANDARD CONSTRUCTION DETAILS REFER TO DRAWINGS: STDC_HWY-ATK-HKF-PR-DE-CH-000006 to 000007.

- KEY:**
- TACTILE (TA) & MAINTENANCE ACCESS (MA) INSETS
 - FW-1 BLISTER TACTILE PAVING (CROSSING POINTS)
 - FW-2 BARFACED TACTILE PAVING (BUS STOPS)
 - FW-3A & FW-3B CYCLEWAY TACTILE PAVING
 - FW-4 HAZARD WARNING (CORDUROY) TACTILE PAVING
 - FW-5 ANTI-PEDESTRIAN PAVING
 - FW-6 BLOCK PAVING
 - FW-7 ITEM REMOVED
 - FW-8 FOOTWAY / CYCLEWAY SURFACING
 - FW-9A / 9B EXISTING FOOTWAY RE-SURFACED
 - FW-10 GRASSCRETE (OR SIMILAR) SURFACING
 - EXISTING FOOTWAY SURFACE (REMAINS AS IS)
 - EXISTING KERB / EXISTING CHANNEL BLOCK
 - K1 / K11 HALF BATTER2 KERB (>12m or <=12m radius)
 - K2 / K12 BULL NOSE KERB (>12m or <=12m radius)
 - K3 / K13 FLAT TOP EDGING KERB (>12m or <=12m radius)
 - K4 CHANNEL BLOCK (>12m Rad.)
 - K5 SPLAY KERB (>12m Rad.)
 - CDS CYCLEWAY END DELINEATOR STRIP
 - DL / DR HALF BATTER2 TO BULL NOSE DROP KERBS (left & right, >12m radius & <=12m radius)
 - TL / TR HALF BATTER2 TO SPLAY KERB TRANSITIONS
 - KK KASSEL KERB (OR SIMILAR)
 - KTL / KTR KASSEL TO HALF BATTER2 KERB TRANSITIONS
- WHERE COMBINED KERB DRAINS (KD) ARE USED (REFER TO DRAINAGE DRAWINGS), PROFILE TO MATCH TYPES K1, K2, DL, DR.

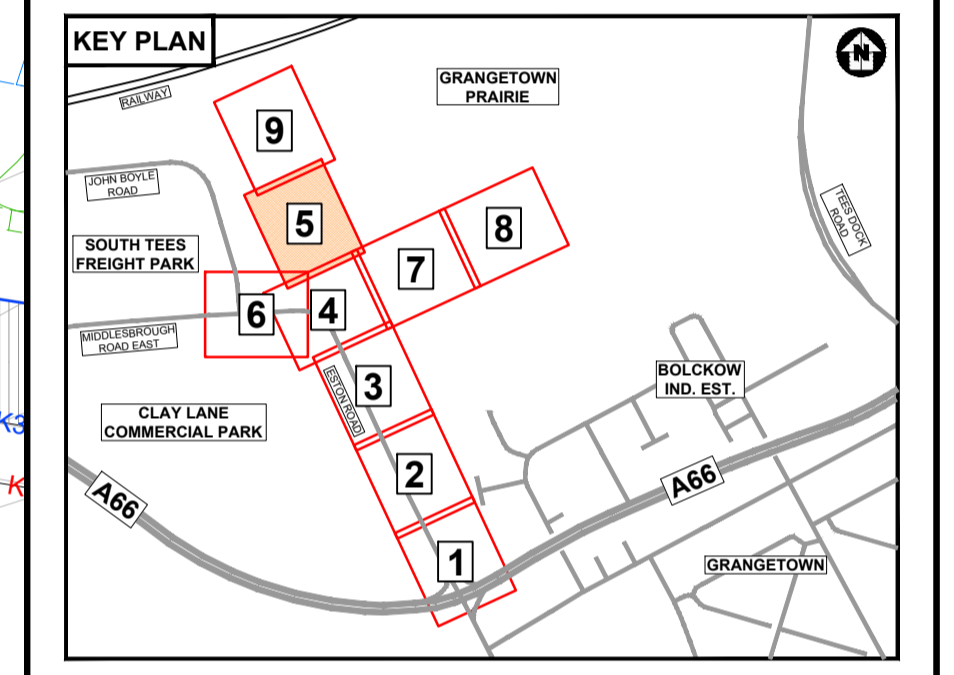

Description	Status	Revision	Drawn	Checked	Reviewed	Authorised	Issue Date
INITIAL VERSION (DRAFT)	S3	P01	MT	DS	MT	---	14/10/20
ISSUED FOR REVIEW & COMMENT	S3	P02	MT	DS	DMA	---	05/02/21
UPDATED FOR DESIGN CHANGES FOR CONSTRUCTION ISSUE	A3	C01	MT	DS	DMA	DS	21/05/21
UPDATED LAYOUT AT NORTH LINK ACCESS	A3	C02	MT	DS	MT	DS	28/10/21

Drawing Suitability: APPROVED - CONSTRUCTION Status: A3

ATKINS
Member of the SNC-Lavalin Group
Dunedin House
Columbia Drive
Stockton-on-Tees
Cleveland
TS17 6BJ
Tel: +44 (0)1642 525200
Copyright © Atkins Limited (2021) www.atkinsglobal.com

TEESWORKS
The UK's largest industrial zone

Project Title: SOUTH TEES DEVELOPMENT CORPORATION
Drawing Title: DETAILED DESIGN of ESTON ROAD HIGHWAYS SCHEME KERBS, FOOTWAYS & PAVED AREAS

Drawing Number: STDC_HWY - ATK - HKF - PR - DR - CH - 000006
Project: PR - DR - CH - 000006
Location: A1
Scale: 1:250
Project Ref. No.: 5198022
Sheet: 5 of 9
Rev: C02

SAFETY, HEALTH AND ENVIRONMENTAL INFORMATION

In addition to the hazards/risks normally associated with the types of work detailed on this drawing, note the following significant residual risks (Reference shall also be made to the design hazard log).

Construction	HS/HKF/001 - EXISTING UTILITY APPARATUS
	HS/HKF/002 - EXISTING TAR BOUND PAVEMENTS
	HS/HKF/003 - FOUNDATIONS IN ASBESTOS CONTAINING GROUND
Maintenance / Cleaning	NONE
Use	NONE
Decommissioning / Demolition	NONE

