


12.00	5.00m WIDE SHARED USE FOOTPATH DESIGNED BY OTHERS	10.0m WIDE HIGHWAY DESIGNED BY OTHERS	5.0m WIDE SHARED USE FOOTPATH DESIGNED BY OTHERS
10.00			
9.00			
8.00	 		٦
7.00			
6.00			
LEVELS (mAOD)			
OFFSET (m)			
EXISTING GROUND LEVEL (mAOD)			
FINISHED GROUND LEVEL (mAOD)			



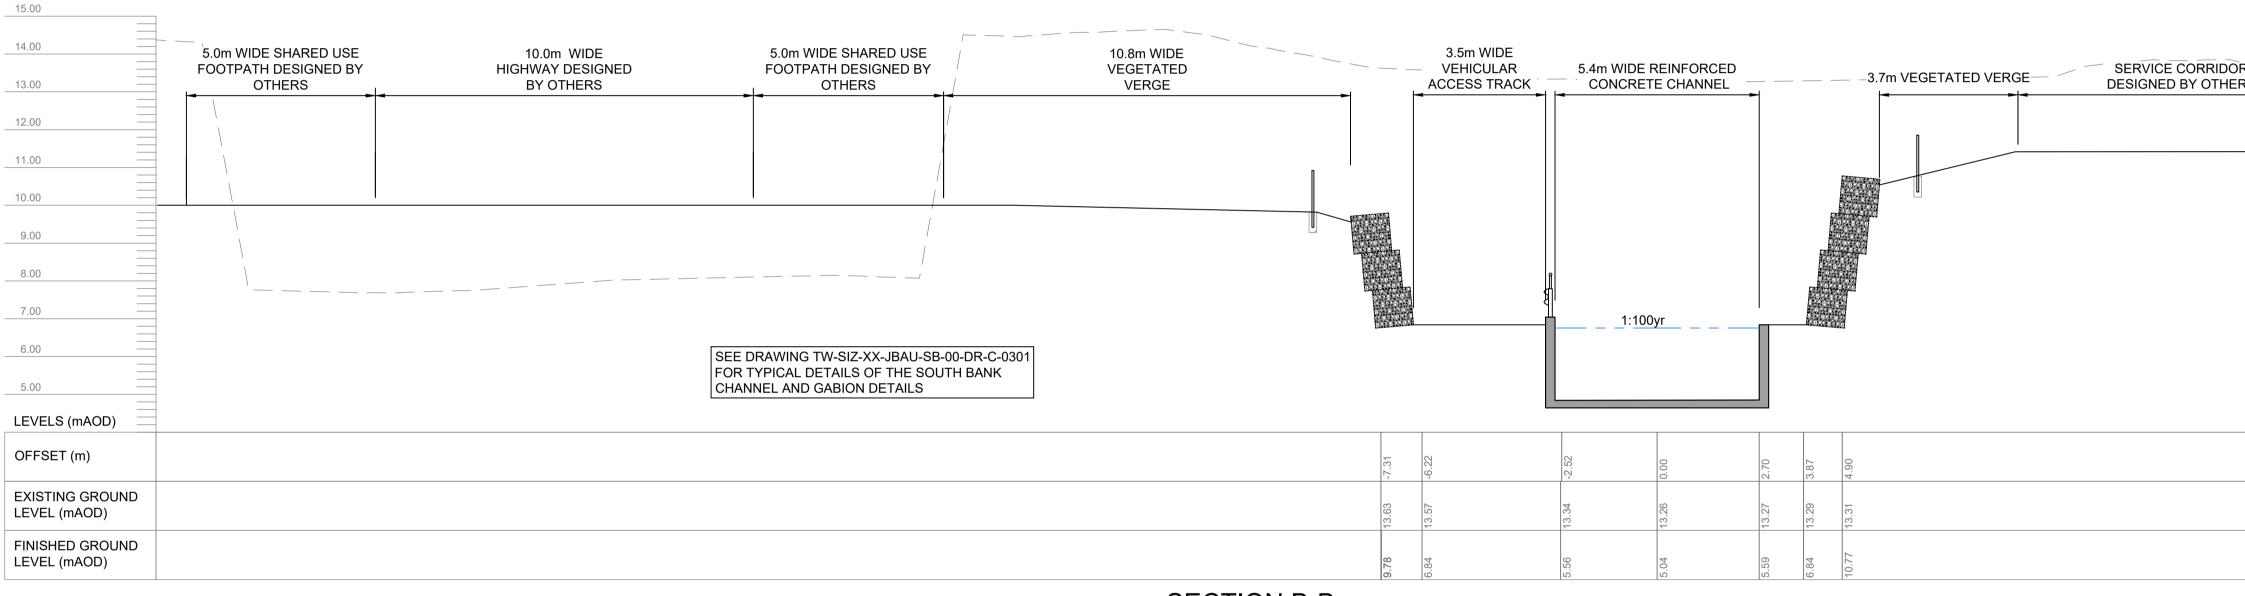

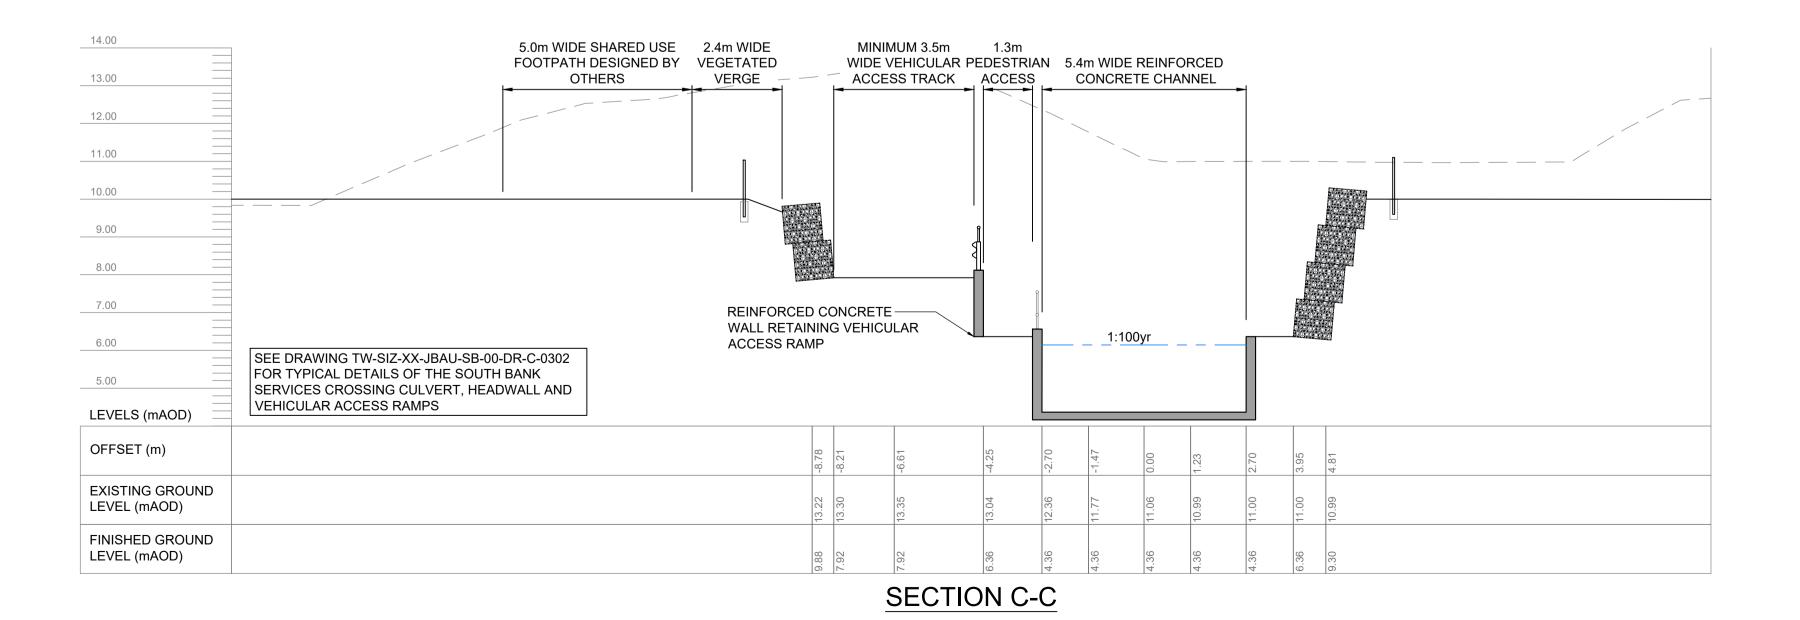

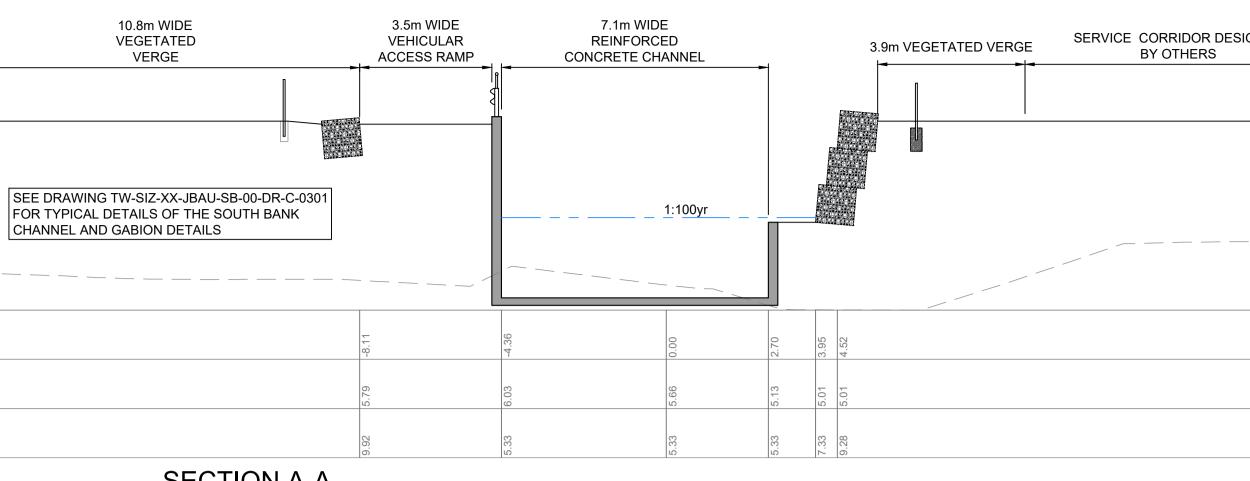

SECTION B-B

		Working near wat		Working nea	i water	Working ne	ar water
		Unknown ground conditions					
		Deep excavations	3				
GNED	4	Contaminated gro	bund				
	5	COMAH site		COMAH site		COMAH site	e
		Quantum	Diala	NA-inter-		Demo	
	No. In ad	Construction			ance Risk ated with the		lition Risk detailed on this
	<u>Drawin</u> 1. Tł - - - - - - - - - - - - - - - - - - -	AFETY, HEA g Notes his drawing is to b rW-SIZ-XX-JBAU-SB- rW-SIZ-XX-JBAU-SB- rW-SIZ-XX-JBAU-SB- rW-SIZ-XX-JBAU-SB- rW-SIZ-XX-JBAU-SB- rW-SIZ-XX-JBAU-SB- rW-SIZ-XX-JBAU-SB- rW-SIZ-XX-JBAU-SB- rW-SIZ-XX-JBAU-SB- rW-SIZ-XX-JBAU-SB- rW-SIZ-XX-JBAU-SB- rW-SIZ-XX-JBAU-SB- rW-SIZ-XX-JBAU-SB- rW-SIZ-XX-JBAU-SB- rW-SIZ-XX-JBAU-SB-	LTH AN e read in co 00-DR-C-0001 00-DR-C-0002 00-DR-C-0003 00-DR-C-0102 00-DR-C-0102 00-DR-C-0103 00-DR-C-0104 00-DR-C-0104 00-DR-C-0202 00-DR-C-0203 00-DR-C-0203 00-DR-C-0203	DENVIR BOX njunction with -Holme_Beck_C -Holme_Beck_C -Holme_Beck_C -Holme_Beck_L -Holme_Beck_L -Holme_Beck_L -Holme_Beck_C -Holme_Beck_C -Holme_Beck_C -Holme_Beck_C -Holme_Beck_C -Holme_Beck_C -Holme_Beck_C	Cross_Sections_Cross_	TAL INFOR ment_High_Tip_W ment_High_Tip_N ment_Inter_Tidal_o eet_1_of_4 eet_2_of_4 eet_3_of_4 eet_4_of_4 Sheet_1_of_3 Sheet_2_of_3 Sheet_3_of_3 of_4 of_4	/est orth
		TW-SIZ-XX-JBAU-SB- TW-SIZ-XX-JBAU-SB-					
		l dimensions are i l levels are in met				n (mAOD) unle	ss noted
	ot 4. Al	herwise. I coordinates are i	in metres re	lative to ordn	ance survey i	national grid.	
	6. Fc	o not scale from th or clarity purposes awing.					
₹ ₹S		g.					
		Comments	Issued for Pla	anning Permissic	on		
	C01		J 			acked ST (Approved RD
	C01 Rev.: P01	Comments Date 11/11/21 Comments	J 	anning Permissio		ecked ST /	Approved RD
	Rev.:	Date 11/11/21 Comments	Drawn First issue		d JA Ch		Approved RD
	Rev.: P01 Rev.:	Date 11/11/21 Comments Date 11/10/21 t Approval	Drawn First issue	JN Designe	d JA Ch		
	Rev.: P01 Rev.:	Date 11/11/21 Comments Date 11/10/21	Drawn First issue Drawn	JN Designe	d JA Ch		
	Rev.: P01 Rev.:	Date 11/11/21 Comments Date 11/10/21 t Approval A - Approved	Drawn First issue Drawn	JN Designe	d JA Ch		
	Rev.: P01 Rev.: Clien Unit Quat	Date 11/11/21 Comments Date 11/10/21 t Approval A - Approved B - Approved w C - Do Not Use	Drawn First issue Drawn	JN Designe	d JA Ch		
	Rev.: P01 Rev.: Clien Unit Qual Rese Herio	Date 11/11/21 Comments Date 11/10/21 t Approval A - Approved B - Approved w C - Do Not Use	Drawn First issue Drawn	JN Designe	d JA Ch	ecked ST /	Approved RD
	Rev.: P01 Rev.: Clien Unit Qual Rese Herio EDIN EH14 Unite	Date 11/11/21 Comments Date 11/10/21 t Approval A - Approved B - Approved w C - Do Not Use 2.1 ntum Court earch Avenue South ot Watt University IBURGH 4 4AP ed Kingdom	Drawn First issue Drawn	JN Designe	d JA Ch	ecked ST /	Approved RD
	Rev.: P01 Rev.: Clien Unit Quai Rese Herio EDIN EH1 Unite T + E in	Date 11/11/21 Comments Date 11/10/21 Date 11/10/21 A - Approval A - Approved B - Approved w C - Do Not Use 2.1 ntum Court earch Avenue South BURGH 4 AP ed Kingdom 44 (0)131 3192 940 fo@jbaconsulting.com	Drawn First issue Drawn with Revision	JN Designe	d JA Ch	ecked ST /	Approved RD
	Rev.: P01 Rev.: Clien Unit Quai Rese Heric EDIN EH14 Unite T + E ir www Twitt	Date 11/11/21 Comments Date 11/10/21 A - Approval A - Approved B - Approved w C - Do Not Use 2.1 ntum Court earch Avenue South bulker BURGH 4 4AP ed Kingdom 44 (0)131 3192 940 fo@jbaconsulting.com eigBAConsulting.com	Drawn First issue Drawn with Revision	JN Designe	d JA Ch	ecked ST /	Approved RD
	Rev.: P01 Rev.: Clien Unit Quai Ress Herio EDIN EH1 Unite T + E ir www	Date 11/11/21 Comments Date 11/10/21 Late 11/10/21 A - Approval A - Approved B - Approved w C - Do Not Use 2.1 ntum Court earch Avenue South bt Watt University IBURGH 44 (0)131 3192 940 fo@jbaconsulting.com ct	Drawn First issue Drawn rith Revision	JN Designe JN Designe	d JA Cha	ecked ST /	Approved RD
	Rev.: P01 Rev.: Clien Unit Quai Rese Heric EDIN EH14 Unite T + E ir www Twitt	Date 11/11/21 Comments Date 11/10/21 Date 11/10/21 A - Approval A A - Approved B B - Approved w C - Do Not Use 2.1 South out Use 18URGH 4AP 44 (0)131 3192 940 fo@jbaconsulting.com 6// fo@jbaconsulting.com cr 0// JBAConsulting.com ct	Drawn First issue Drawn rith Revision	JN Designe JN Designe	d JA Cha	ecked ST /	Approved RD
	Rev.: P01 Rev.: Clien Unit Quai Rese Heric EDIN EH14 Unite T + E ir www Twitt	Date 11/11/21 Comments Date 11/10/21 Date 11/10/21 A - Approval A A - Approved B B - Approved w C - Do Not Use 2.1 South out Use 18URGH 4AP 44 (0)131 3192 940 fo@jbaconsulting.com 6// fo@jbaconsulting.com cr 0// JBAConsulting.com ct	Drawn First issue Drawn rith Revision	JN Designe JN Designe	d JA Chu d JA Chu	ecked ST /	Approved RD
	Rev.: P01 Rev.: Clien Unit Quai Resid EDIN EH1. Unite T + E ir www Twitt Proje	Date 11/11/21 Comments Date 11/10/21 Date 11/10/21 A - Approval A A - Approved B B - Approved w C - Do Not Use 2.1 South out Use 18URGH 4AP 44 (0)131 3192 940 fo@jbaconsulting.com 6// fo@jbaconsulting.com cr 0// JBAConsulting.com ct	Drawn First issue Drawn ith Revision	JN Designe JN Designe Is N N N N N N N N N N N N N N N N N N	d JA Cha d JA Cha erial Dr Bank West	ecked ST /	Approved RD
	Rev.: P01 Rev.: Clien Unit Quan Rese Herio EDIN EH1. Unite T + E ir www Twitt Proje	Date 11/11/21 COmments Date 11/10/21 t Approval A - Approved B - Approved w C - Do Not Use 2.1 ntum Court barch Avenue South ot Watt University IBURGH 4 4AP ad Kingdom 44 (0)131 3192 940 fo@jbaconsulting.com er @JBAConsulting ct SOL	Drawn First issue Drawn ith Revision	JN Designe JN Designe Is N N N N N N N N N N N N N N N N N N	d JA Cha d JA Cha erial Dr Bank West Sheet 1 o	ecked ST /	Approved RD
	Rev.: P01 Rev.: Clien Unit Quai Resid EDIN EH1. Unite T + E ir www Twitt Proje	Date 11/11/21 COmments Date 11/10/21 t Approval A - Approved B - Approved w C - Do Not Use 2.1 ntum Court barch Avenue South ot Watt University IBURGH 4 4AP ad Kingdom 44 (0)131 3192 940 fo@jbaconsulting.com er @JBAConsulting ct SOL	Drawn First issue Drawn ith Revision	JN Designe	d JA Cha d JA Cha erial Dr Bank West Sheet 1 o	ecked ST /	Approved RD
	Rev.: P01 Rev.: Clien Unit Quan Rese Herio EDIN EH1. Unite T + E ir www Twitt Proje	Date 11/11/21 COmments Date 11/10/21 t Approval A - Approved B - Approved w C - Do Not Use 2.1 ntum Court barch Avenue South ot Watt University IBURGH 4 4AP ad Kingdom 44 (0)131 3192 940 fo@jbaconsulting.com er @JBAConsulting ct SOL	Drawn First issue Drawn ith Revision	JN Designe	d JA Cha d JA Cha erial Dr Bank West Sheet 1 o	ecked ST /	Approved RD
	Rev.: P01 Rev.: Clien Unit Quan Rese Herio EDIN EH1. Unite T + E ir www Twitt Proje	Date 11/11/21 COmments Date 11/10/21 t Approval A - Approved B - Approved w C - Do Not Use 2.1 ntum Court barch Avenue South ot Watt University IBURGH 4 4AP ad Kingdom 44 (0)131 3192 940 fo@jbaconsulting.com er @JBAConsulting ct SOL	Drawn First issue Drawn ith Revision	JN Designe	d JA Cha d JA Cha erial Dr Bank West Sheet 1 o	ecked ST /	Approved RD
	Rev.: P01 Rev.: Clien Unit Quai Rese Herio EDIN EH1 Unite T + E ir www Twitt Proje Title	Date 11/11/21 Comments Date 11/10/21 t Approval A - Approved B - Approved B C - Do Not Use Not Use 2.1 South Sout	Drawn First issue Drawn ith Revision th Ba Ith Ba Cross S	JN Designe	d JA Cha d JA Cha erial Dr Bank West Sheet 1 o RKS	ecked ST /	Approved RD
	Rev.: P01 Rev.: Clien Unit Quai Rese Herio EDIN EH1 Unite T + E ir www Twitt Proje Title	Date 11/11/21 Comments Date 11/10/21 t Approval A A - Approved B B - Approved w C C - Do Not Use South 2.1 Not Use 2.1 Not Use Alapha South A - Approved w C - Do Not Use 2.1 Not Use 2.1 South sarch Avenue South South bt Watt University BURGH 44AP South 44 (0)131 3192 940 Go@jbaconsulting.com fo@jbaconsulting.com South at AP South A - Booth South A - Approved w South A - Appoint South at AP South at AP South at AP South bilde at AP South at AP South at AP South at AP South bilde at AP South bilde at AP South <	Drawn First issue Drawn ith Revision The Rev	JN Designe JN Designe IS IS IS IS IS IS IS IS IS IS IS IS IS	d JA Cha d JA Cha erial Dr Bank West Sheet 1 of Sheet 1 of RKS	ecked ST /	Approved RD BA ulting
	Rev.: P01 Rev.: Clien Unit Qual Ress Herid EDIN EH1 Unite T + E ir www Twitt Proje	Date 11/11/21 Comments Date 11/10/21 A - Approval A A - Approved B B - Approved w C - Do Not Use 2.1 Not Use 1000000000000000000000000000000000000	Drawn First issue Drawn ith Revision The Ban Cross S Cross S	JN Designe JN Designe IS nk Arte Nk Arte High Tip Sections - for TEESWC Trautial zone in Jeremy Benn Ar	d JA Cha d JA Cha erial Dr Bank West Sheet 1 o RKS	ecked ST / JB Cons ainage of 3	Approved RD
	Rev.: P01 Rev.: Clien Unit Quai Rese Herio EDIN EH1 Unite T + E ir www Twitt Proje Title Clien	Date 11/11/21 Comments Date 11/10/21 t Approval A A - Approved B B - Approved w C C - Do Not Use 2.1 ntum Court South of Watt University BURGH 4400 44 (0)131 3192 940 fo@jbaconsulting.com rojbaconsulting.com south of Watt University BAC sulting ct SOL t SOL t SOL	Drawn First issue Drawn ith Revision The Ban Cross S Cross S	JN Designe JN Designe IS IS IS IS IS IS IS IS IS IS IS IS IS	d JA Cha d JA Cha erial Dr Bank West Sheet 1 of Sheet 1 of Sheet 1 of Sheet 1 of Sheet 1 of Sheet 1	all not be reproduced iates Ltd. Alcock Dobson 100 @ A1	Approved RD BA ulting in whole or in part, 06/09/2021 11/10/2021
	Rev.: P01 Rev.: Clien Unit Qual Ress Heric EDIN EH1, Unite T + E ir www Twitt Proje Title Clien Title Clien	Date 11/11/21 Comments Date 11/10/21 A - Approval A - Approved B - Approved w C - Do Not Use 2.1 ntum Court earch Avenue South btWatt University IBURGH 44 (0)131 3192 940 fo@jbaconsulting.com eigBAConsulting.com eigBAConsulting.com ct SOL t roperty of this drawing ar sclosed to a third party, w n: J. Ness ked: S. Thomso	Drawn First issue Drawn ith Revision The Rev	JN Designe JN Designe IS IS IS IS IS IS IS IS IS IS IS IS IS	d JA Cha d JA Cha erial Dr Bank West Sheet 1 of Sheet 1 of Sheet 1 of Sheet 1 of Sheet 1 of Sheet 1 of Sheet 1 of Sheet 1 of Sheet 1 of Sheet 1	all not be reproduced iates Ltd. Alcock Dobson	Approved RD Approved RD uiting