



SECTION D-D

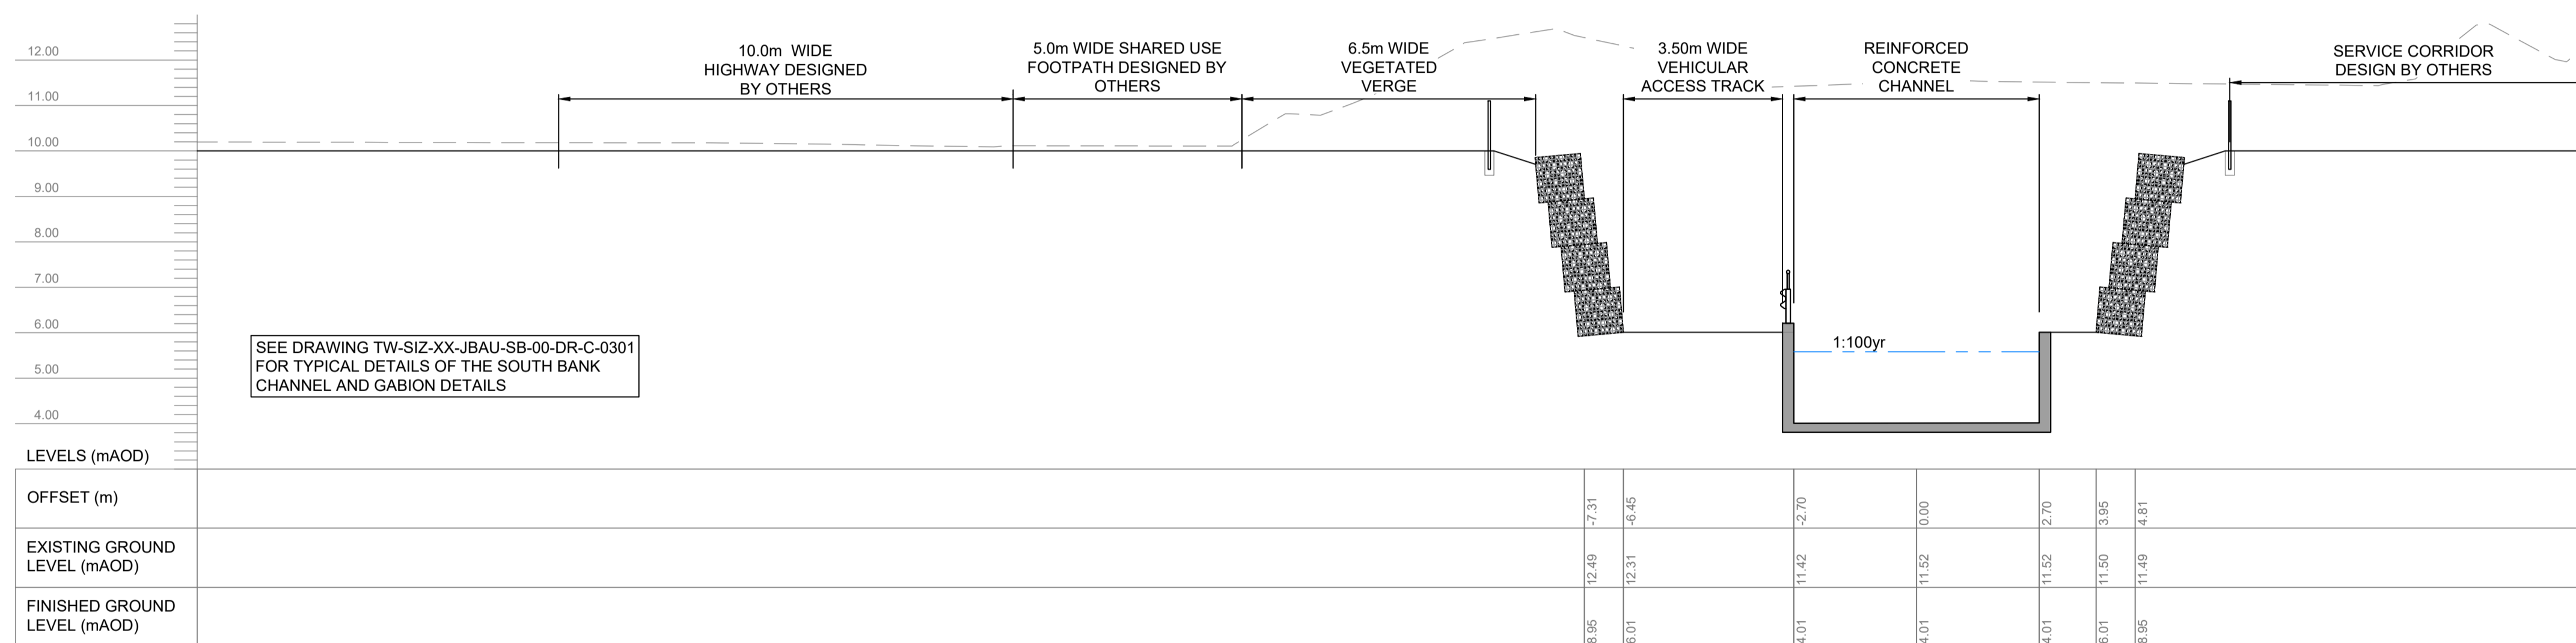

SECTION E-E

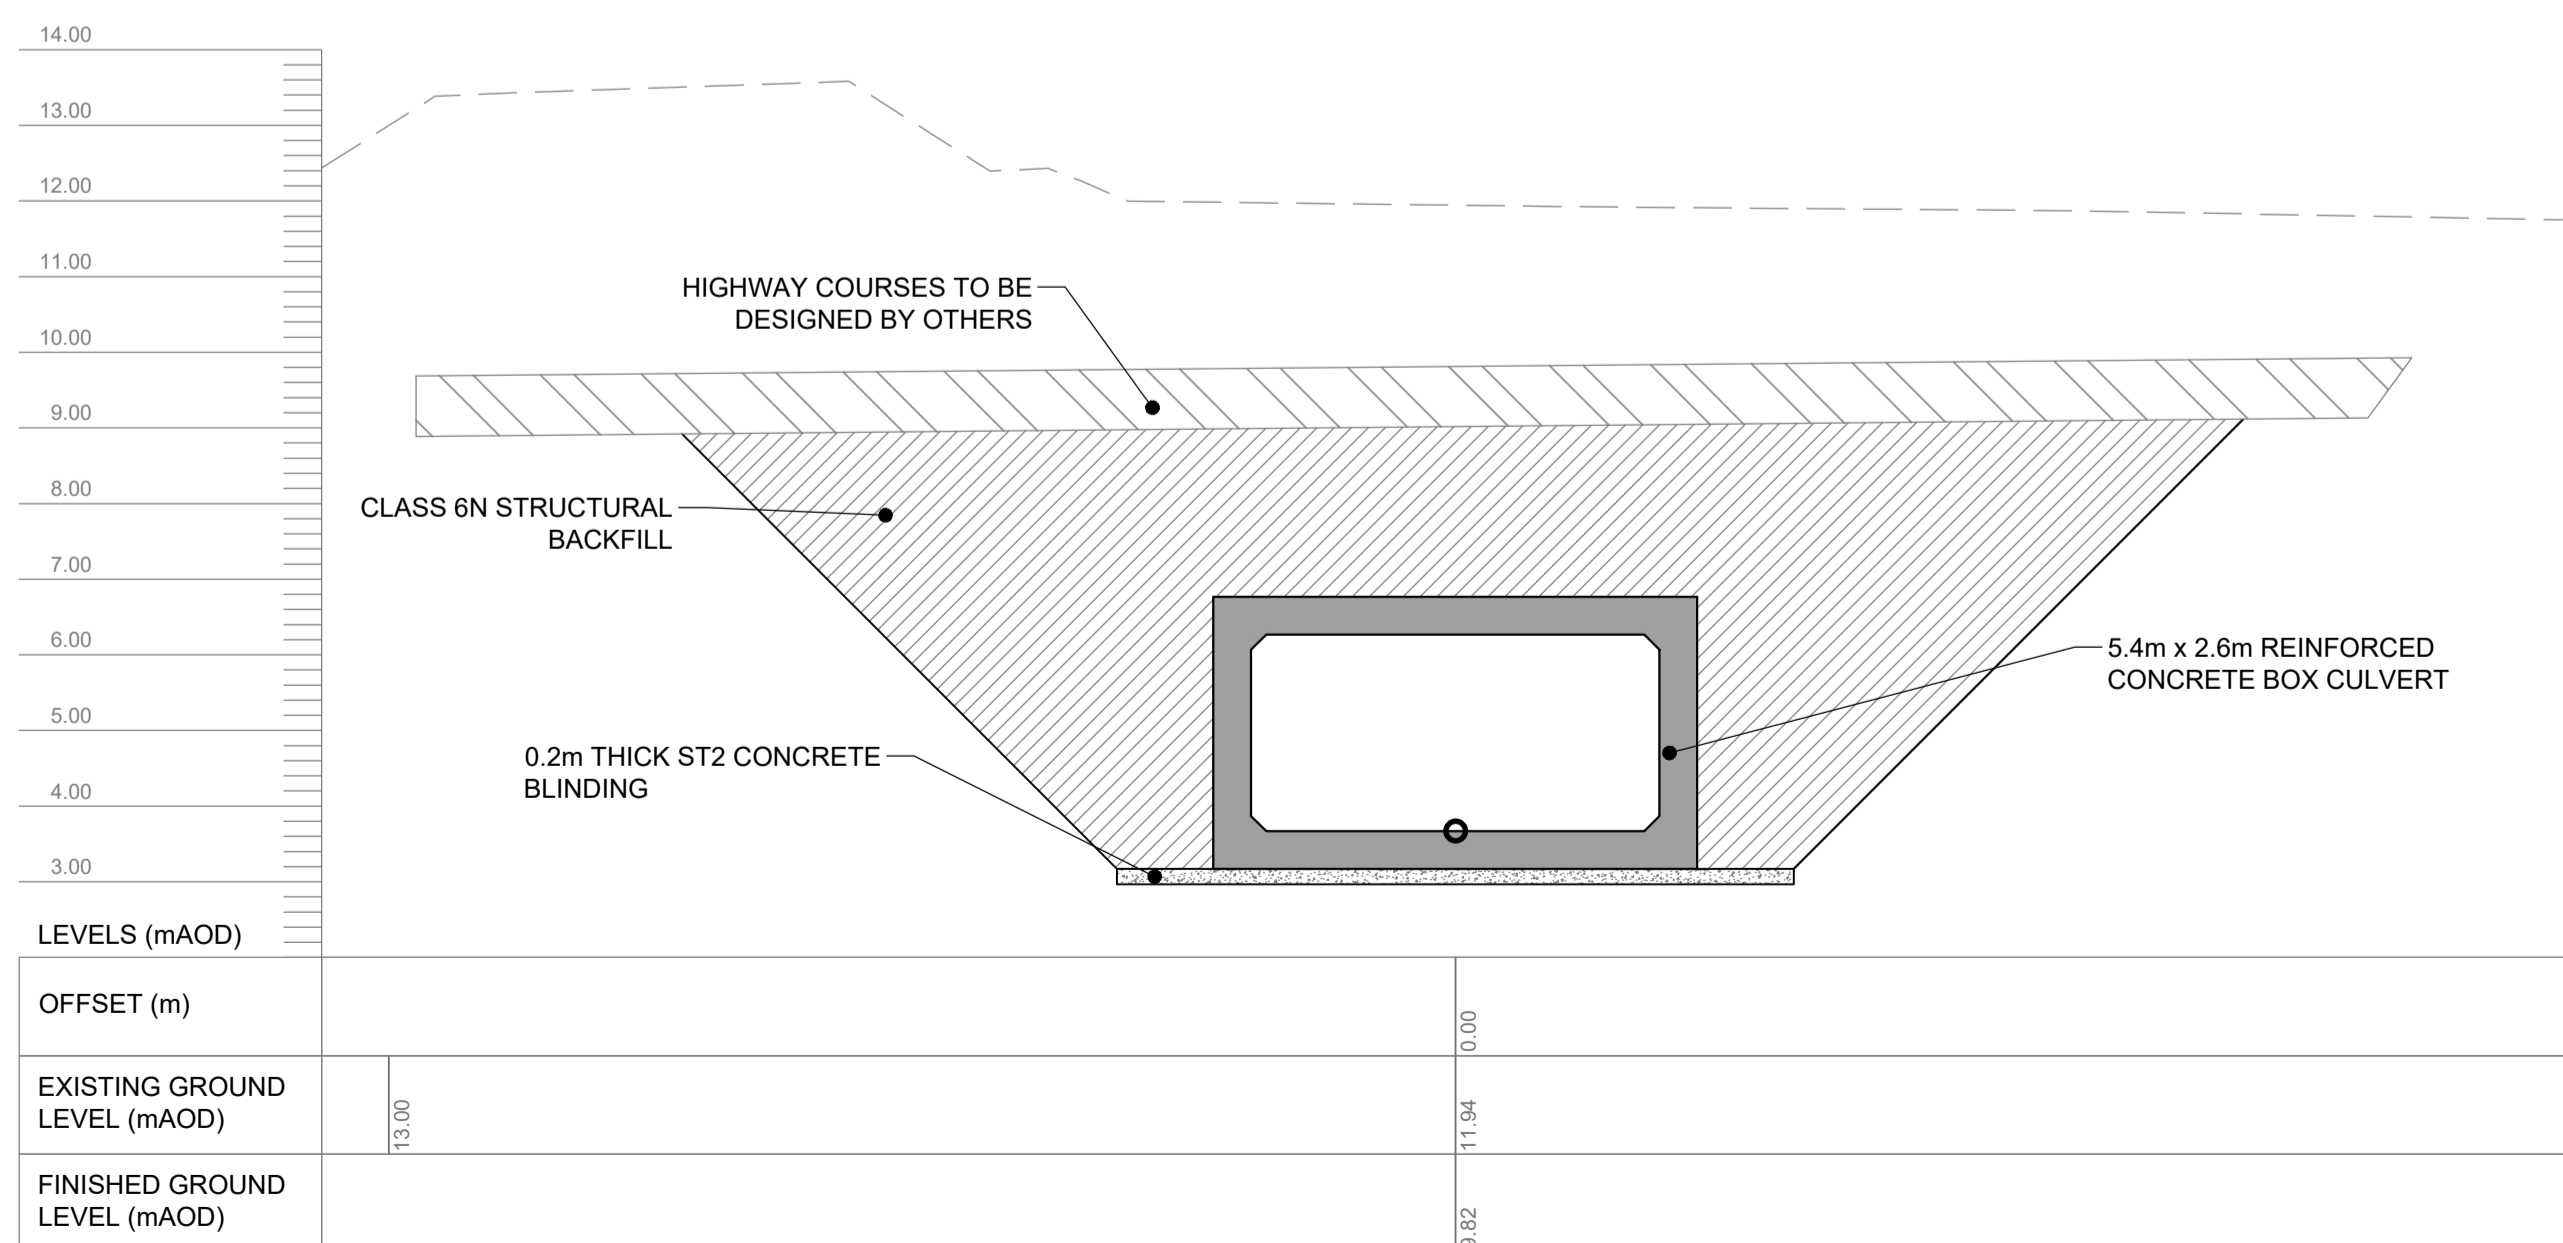

SECTION F-F

1	Working near water	Working near water	Working near water
2	Unknown ground conditions		
3	Deep excavations		
4	Contaminated ground		
5	COMAH site	COMAH site	COMAH site

No.	Construction Risk	Maintenance Risk	Demolition Risk

In addition to the hazards/risks normally associated with the types of work detailed on this drawing take note of the above.

SAFETY, HEALTH AND ENVIRONMENTAL INFORMATION BOX

Drawing Notes

- This drawing is to be read in conjunction with:-
 - TW-SIZ-XX-JBAU-SB-00-DR-C-0001-Holme_Beck_Key_Plan
 - TW-SIZ-XX-JBAU-SB-00-DR-C-0002-Holme_Beck_General_Arrangement_High_Tip_West
 - TW-SIZ-XX-JBAU-SB-00-DR-C-0003-Holme_Beck_General_Arrangement_High_Tip_North
 - TW-SIZ-XX-JBAU-SB-00-DR-C-0004-Holme_Beck_General_Arrangement_Inter_Tidal_Channel
 - TW-SIZ-XX-JBAU-SB-00-DR-C-0101-Holme_Beck_Long_Section_Sheet_1_of_4
 - TW-SIZ-XX-JBAU-SB-00-DR-C-0102-Holme_Beck_Long_Section_Sheet_2_of_4
 - TW-SIZ-XX-JBAU-SB-00-DR-C-0103-Holme_Beck_Long_Section_Sheet_3_of_4
 - TW-SIZ-XX-JBAU-SB-00-DR-C-0104-Holme_Beck_Long_Section_Sheet_4_of_4
 - TW-SIZ-XX-JBAU-SB-00-DR-C-0201-Holme_Beck_Cross_Sections_Sheet_1_of_3
 - TW-SIZ-XX-JBAU-SB-00-DR-C-0202-Holme_Beck_Cross_Sections_Sheet_2_of_3
 - TW-SIZ-XX-JBAU-SB-00-DR-C-0203-Holme_Beck_Cross_Sections_Sheet_3_of_3
 - TW-SIZ-XX-JBAU-SB-00-DR-C-0301-South_Bank_Details_Sheet_1_of_4
 - TW-SIZ-XX-JBAU-SB-00-DR-C-0302-South_Bank_Details_Sheet_2_of_4
 - TW-SIZ-XX-JBAU-SB-00-DR-C-0303-South_Bank_Details_Sheet_3_of_4
 - TW-SIZ-XX-JBAU-SB-00-DR-C-0304-South_Bank_Details_Sheet_4_of_4
- All dimensions are in metres unless noted otherwise.
- All levels are in metres relative to ordnance datum Newlyn (mAOD) unless noted otherwise.
- All coordinates are in metres relative to ordnance survey national grid.
- Do not scale from this drawing. All dimensions must be checked/verified on site.
- For clarity purposes existing and proposed services have been omitted from this drawing.

Rev.	Date	Drawn	MM	Designed	JA	Checked	ST	Approved	RD
C02									
C01									
P01									

Client Approval
 A - Approved
 B - Approved with Revisions
 C - Do Not Use

Unit 2.1
 Quantum Court
 Research Avenue South
 Heriot Watt University
 EDINBURGH
 EH14 4AP
 United Kingdom
 T +44 (0)131 3192 940
 E info@jbaconsulting.com
 www.jbaconsulting.com
 Twitter @JBAConsulting



Project
South Bank Arterial Drainage

Title
 South Bank
 Holme Beck - High Tip North
 Cross Sections - Sheet 2 of 3
 for

Client
TEESWORKS
The UK's largest construction group

The property of this drawing and design vested in Jeremy Benn Associates Ltd. It shall not be reproduced in whole or in part, nor disclosed to a third party, without the prior written consent of Jeremy Benn Associates Ltd.

Drawn:	J. Ness	06/09/2021	Designed:	J. Alcock	06/09/2021
Checked:	S. Thomson	11/10/2021	Approved:	R. Dobson	11/10/2021
Project Reference:	2021s1087		Scale:	1:100 @A1	
Drawing Number:	TW-SIZ-XX-JBAU-SB-00-DR-C-0202		Status:	A1	Revision: C02
					Sheet Size: A1