





DO NOT SCALE


Millimetres  
0 10 100

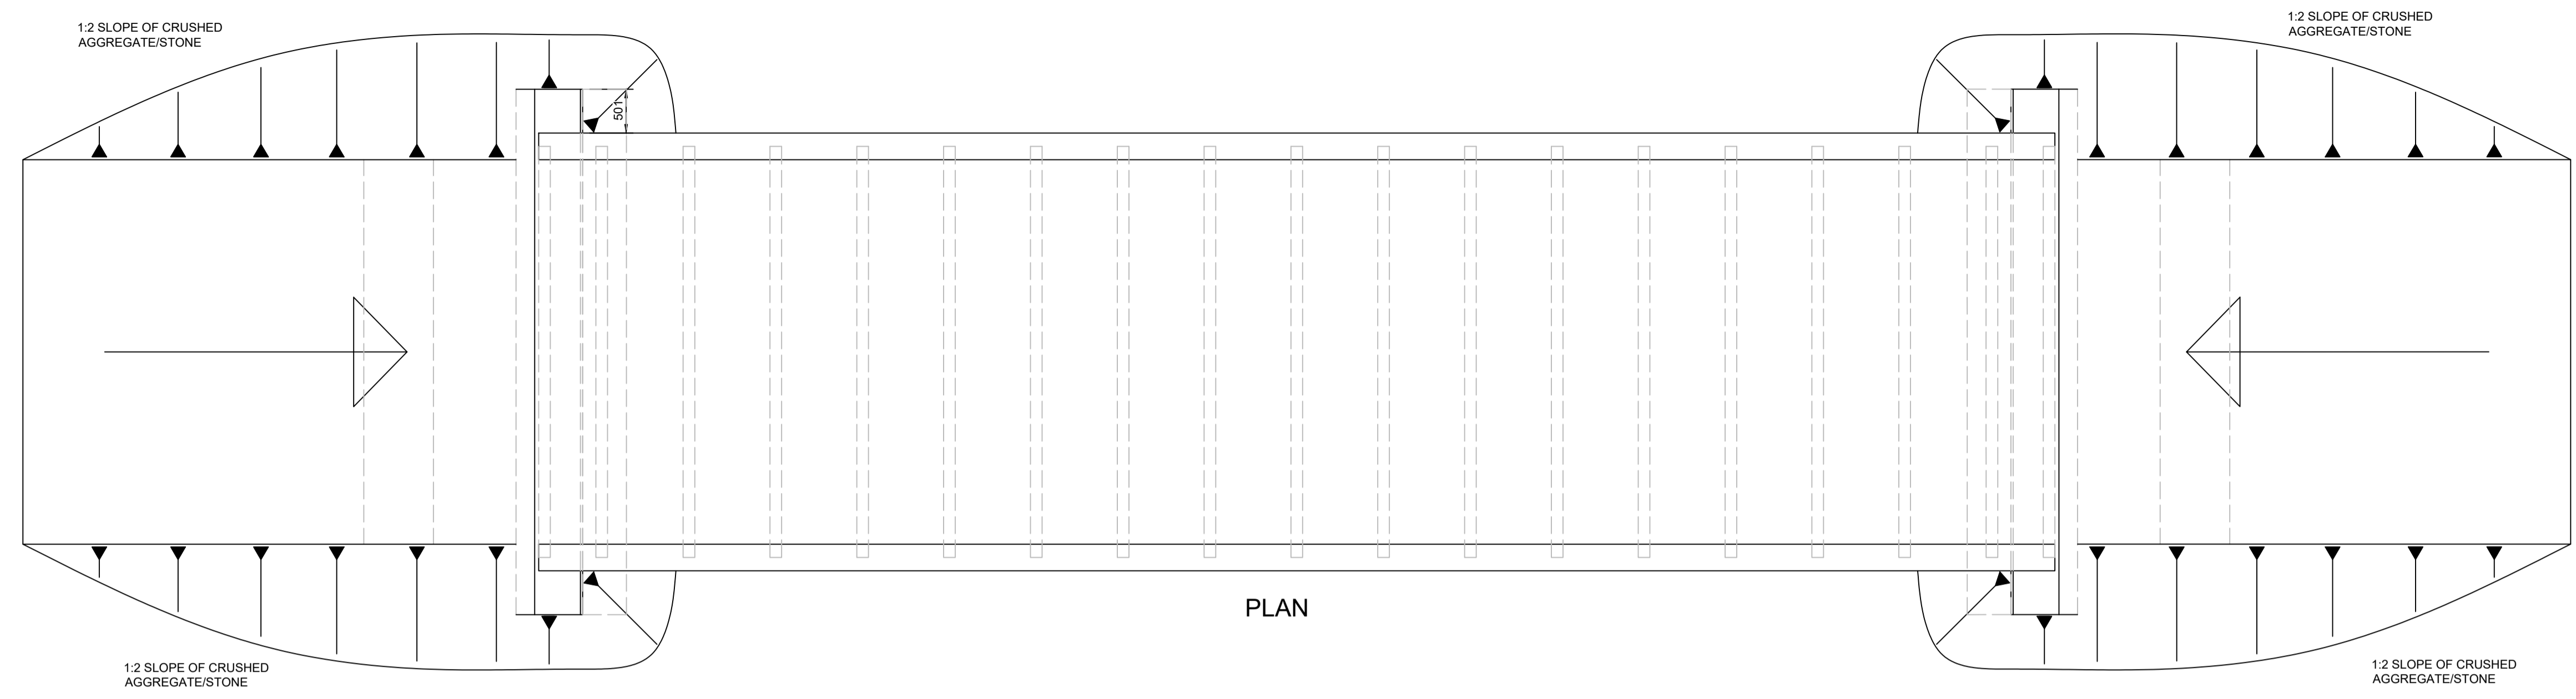


PLAN

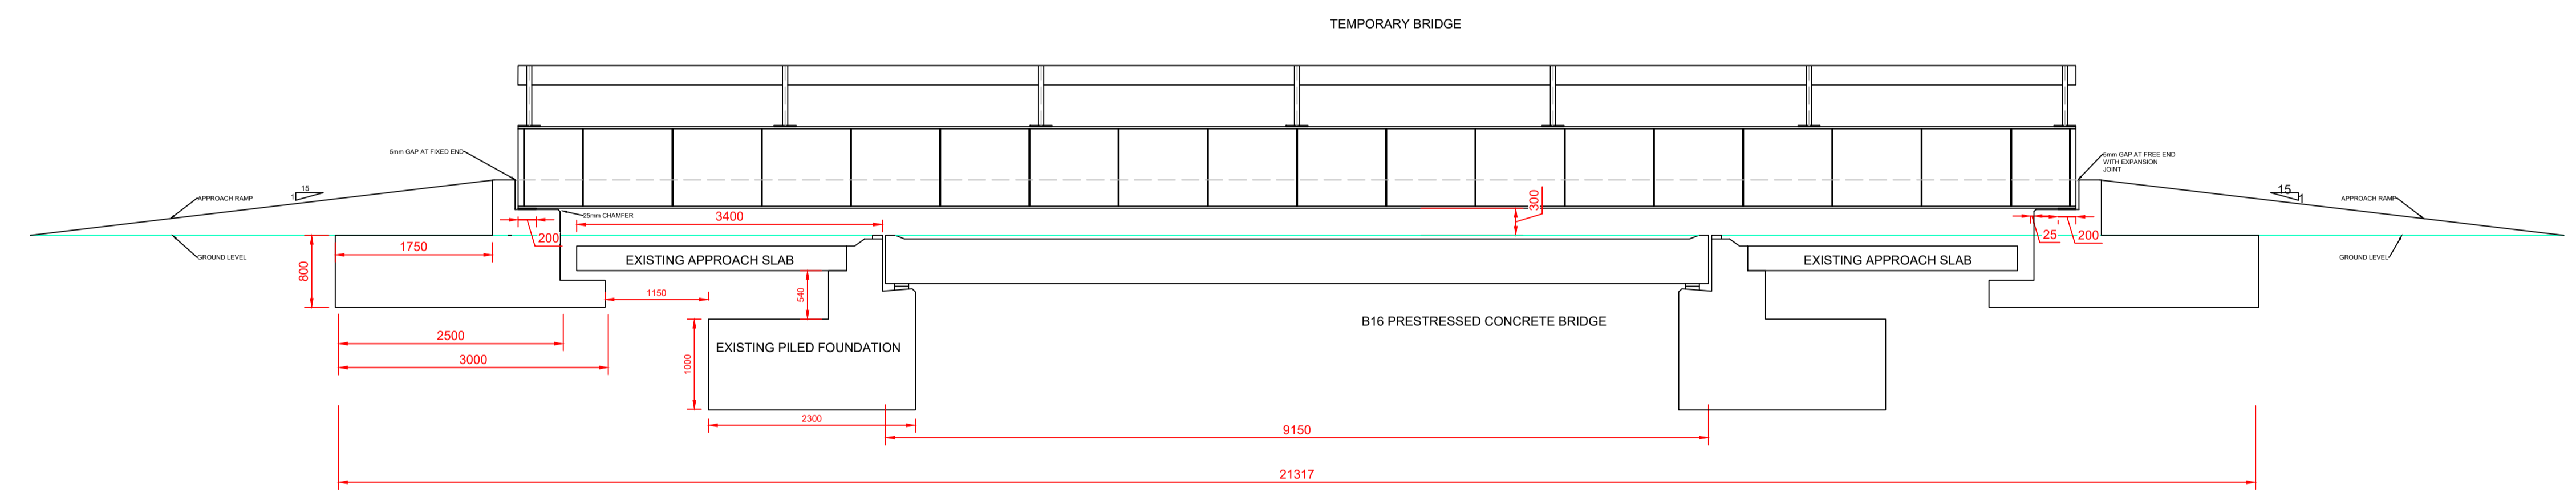

ELEVATION

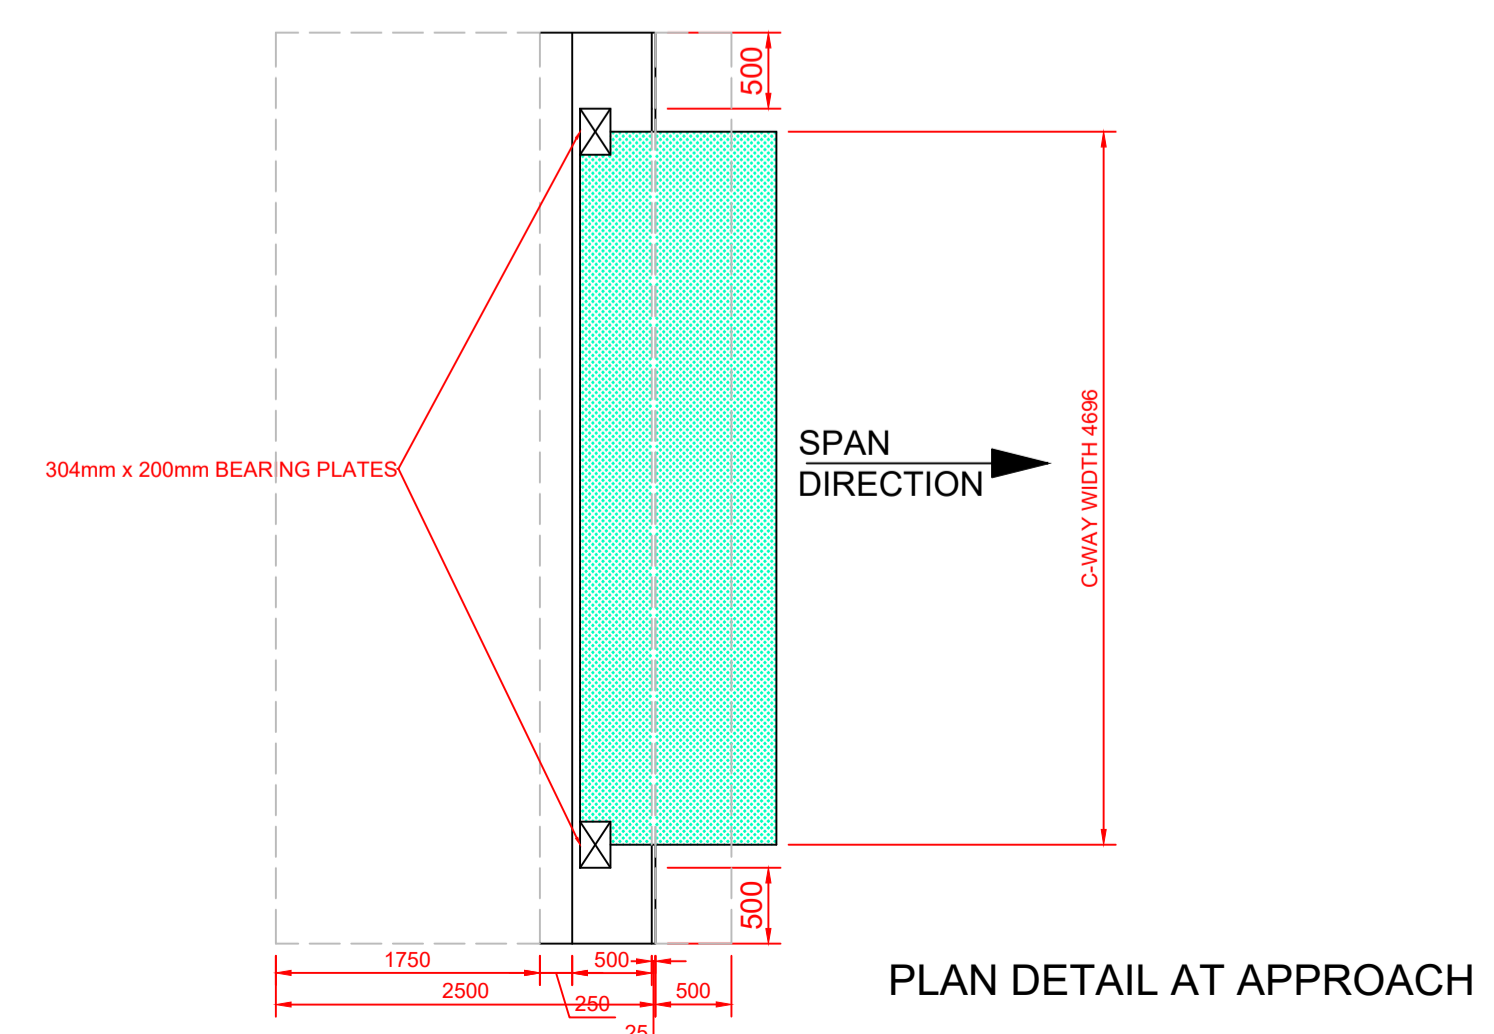

PLAN DETAIL AT APPROACH

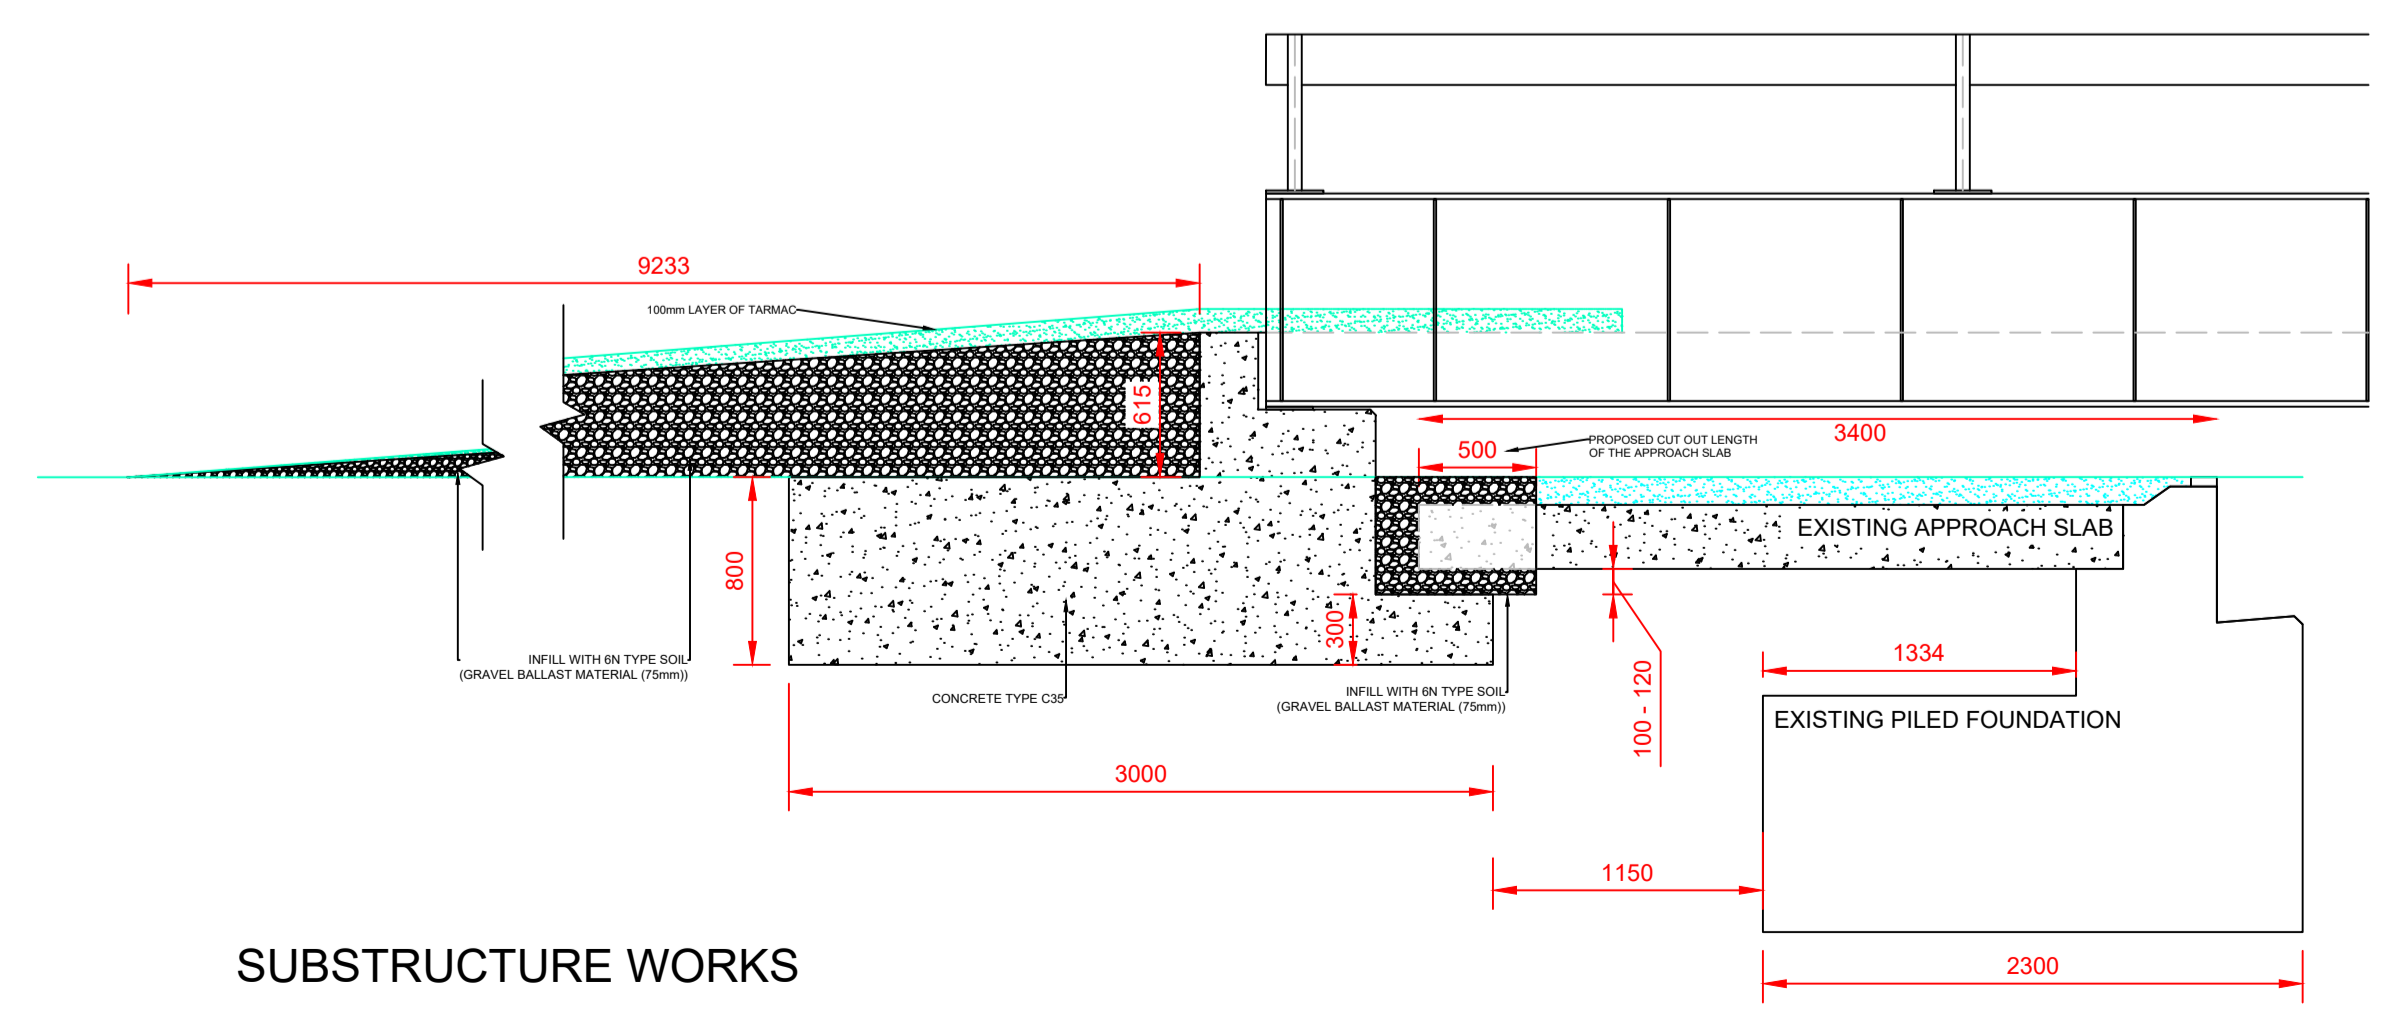

SUBSTRUCTURE WORKS

**NOTES:**

1. ALL DIMENSIONS ARE IN MILLIMETRES UNLESS OTHERWISE NOTED.
2. DRAWINGS PART OF THE FINAL DESIGN

Description						
Status	Revision	Drawn	Checked	Reviewed	Authorised	Issue Date
Description						
Status	Revision	Drawn	Checked	Reviewed	Authorised	Issue Date
Description						
Status	Revision	Drawn	Checked	Reviewed	Authorised	Issue Date
Description						
Status	Revision	Drawn	Checked	Reviewed	Authorised	Issue Date

Description						
<b>First Issue</b>						
Status	Revision	Drawn	Checked	Reviewed	Authorised	Issue Date
S0	P01.2	---	---	---	---	---

Drawing Suitability	Status
WORK IN PROGRESS	S0

**ATKINS**  
Member of the SNC-Lavalin Group

Dunedin House  
Columbia Drive  
Stockton-on-Tees  
Cleveland  
TS17 6BJ  
Tel: +44 (0)1642 525200  
www.atkinsglobal.com

Copyright © Atkins Limited (2021)

Client  
..d0128820\STDC\_STR-ATK-GEN-XX-LG-ZX-000001.jpg

Project Title  
**TEESWORKS  
BRIDGE ASSESSMENT PROGRAMME**

Drawing Title  
**B16  
NO. 1 TEMPORARY OVERBRIDGE  
GENERAL ARRANGEMENT / EARTHWORKS  
EXISTING AND TEMPORARY BRIDGES**

Drawing Number	Project	Originator	Volume
STDC_STR - ATK	B16	- SBR -	- DR - CB - 000001
Location	Type	Role	Number
Original Size	Scale	Project Ref. No.	Sheet
A1	AS SHOWN	5195760	1 of 1
			Rev. P01.2