


Office/Admin Key Plan

**General Notes**


Do not scale from this drawing. Only work to written dimensions.  
All site dimensions shall be verified by the Contractor on site prior to commencing any works.

This drawing is the property of Fletcher-Rae (UK) Limited (t/a Fletcher-Rae) and copyright is reserved by them. The drawing is not to be copied or disclosed by or to any unauthorised persons without the prior written consent of Fletcher-Rae (UK) Limited.


Map bases were provided to Viridor Tees Valley Limited by the Tees Valley Energy Recovery Facility Contract Authority (comprising Darlington, Hartlepool, Middlesbrough, Redcar & Cleveland, and Stockton Unitary Authorities and Durham County Council and Newcastle City Council) in 2020.

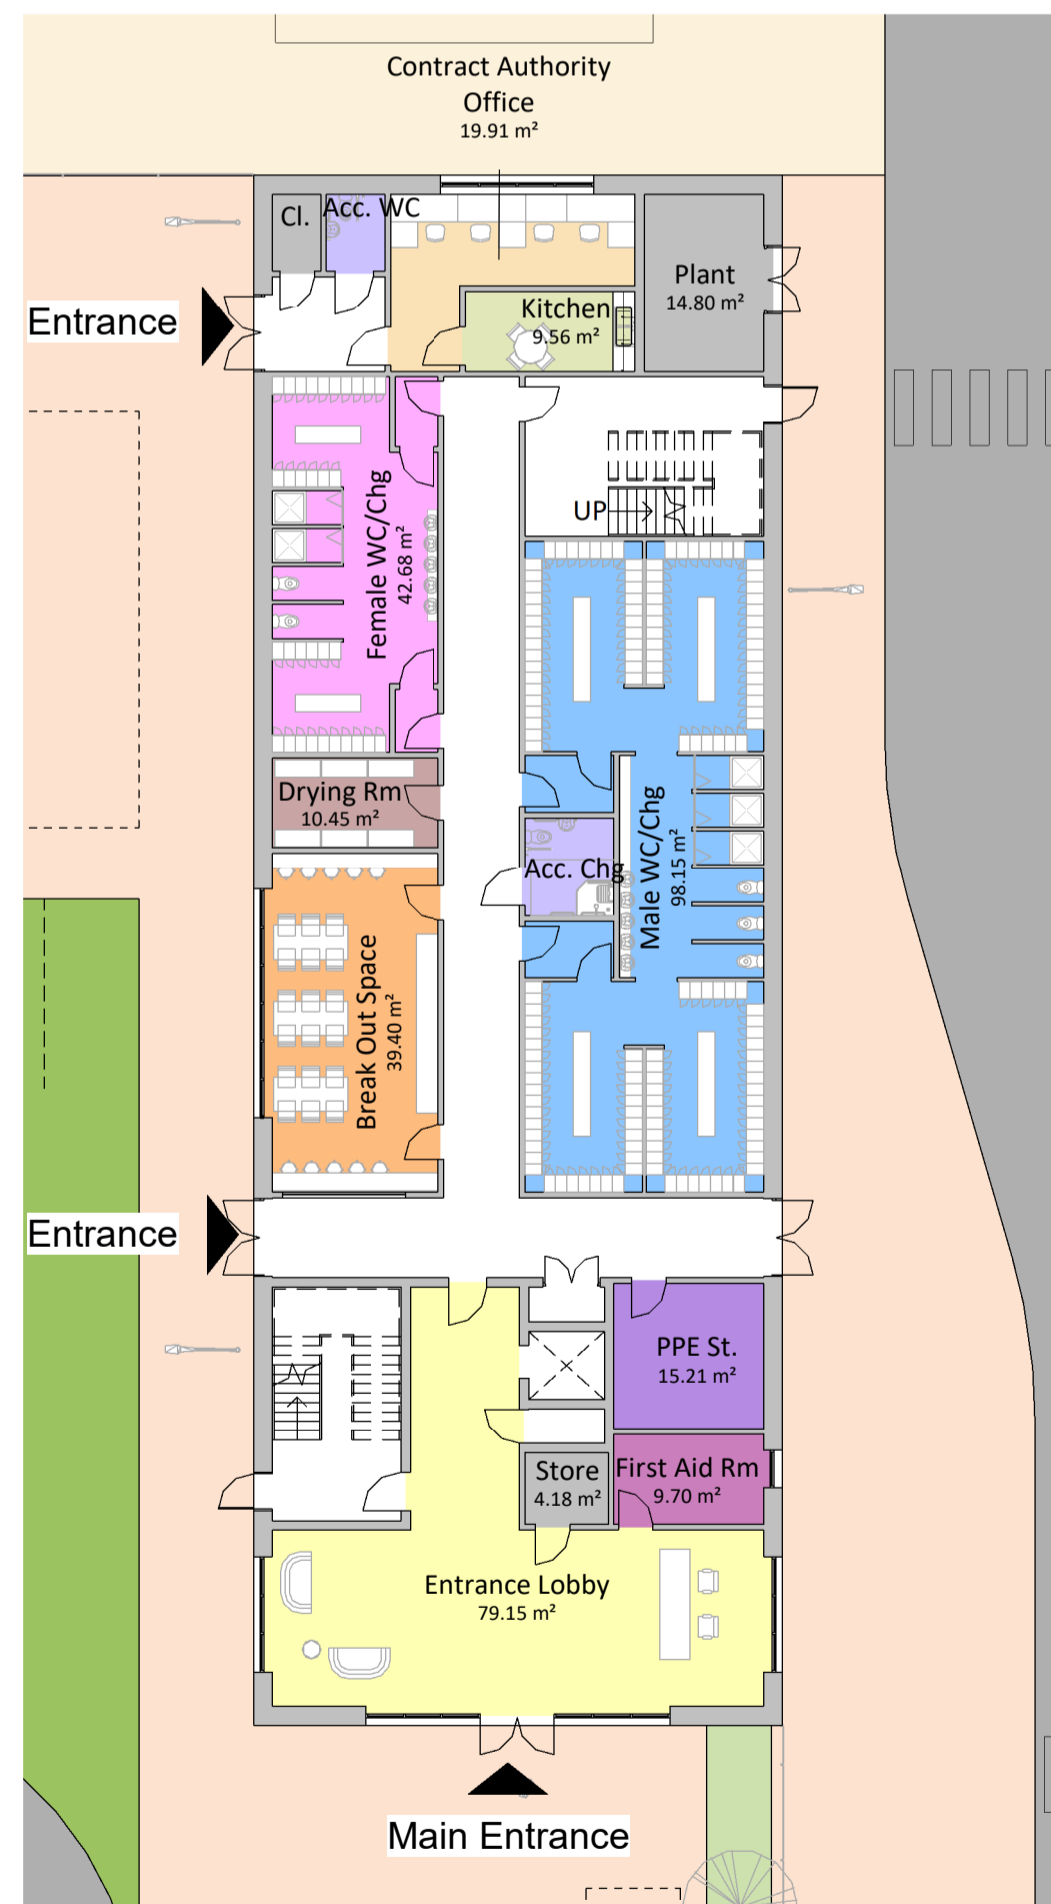


Office/Admin\_Level 00\_0.00m  
1: 200

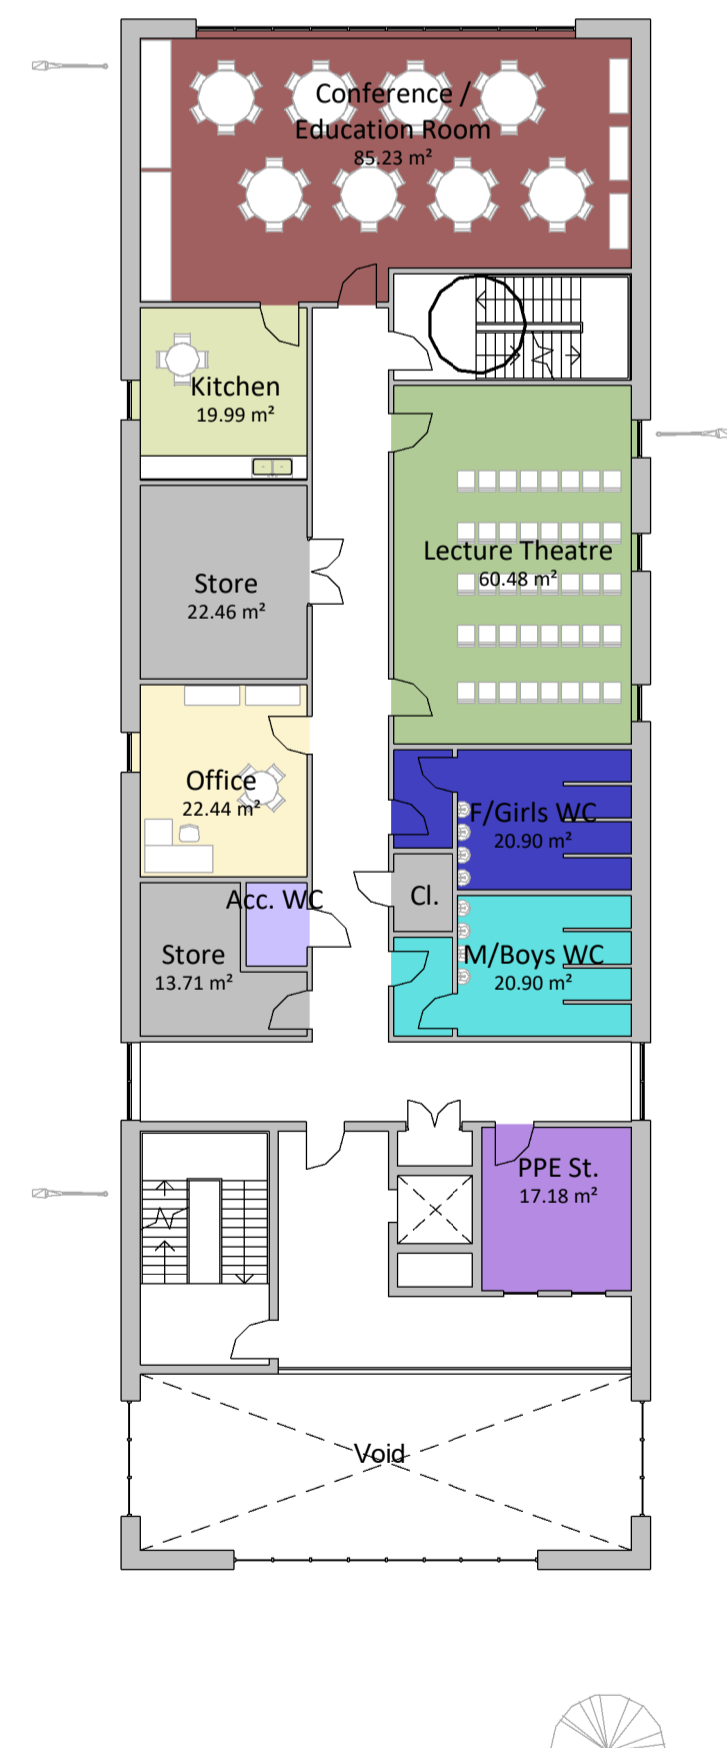


Office/Admin\_Level 01\_+4.00m  
1: 200

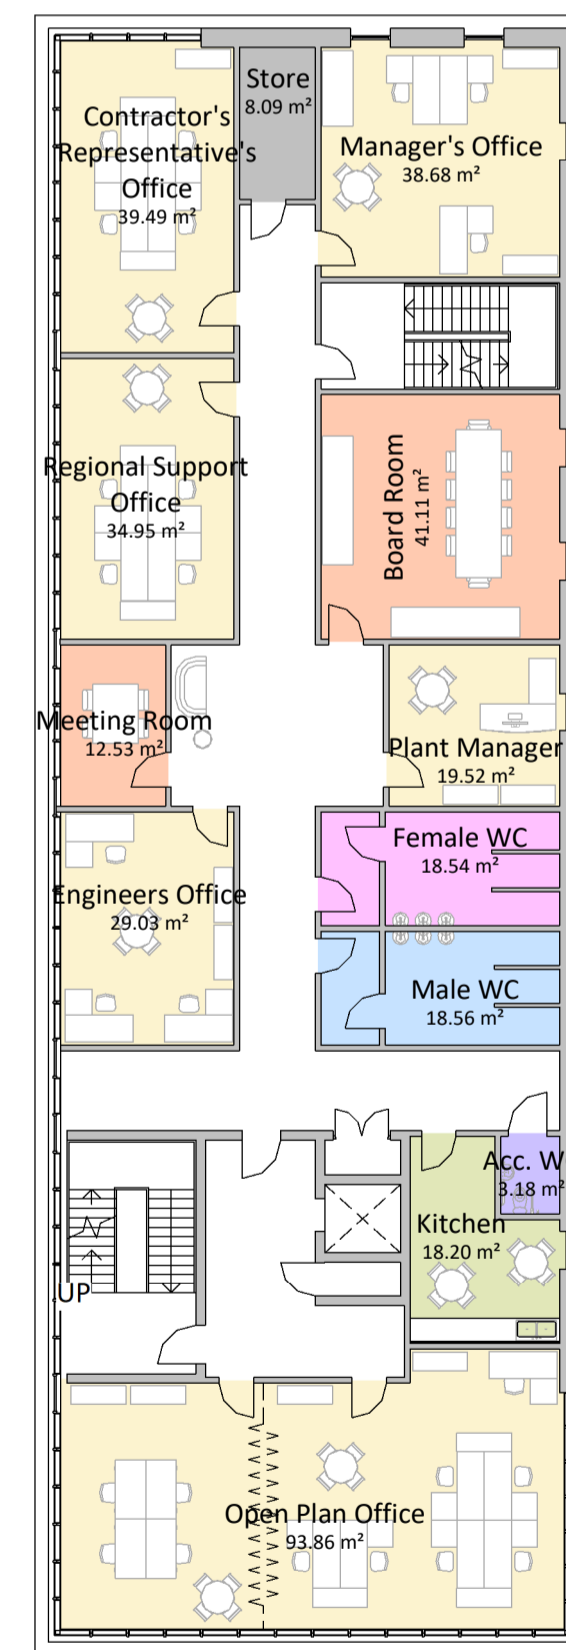

Office/Admin\_Level 02\_+8.00m  
1: 200

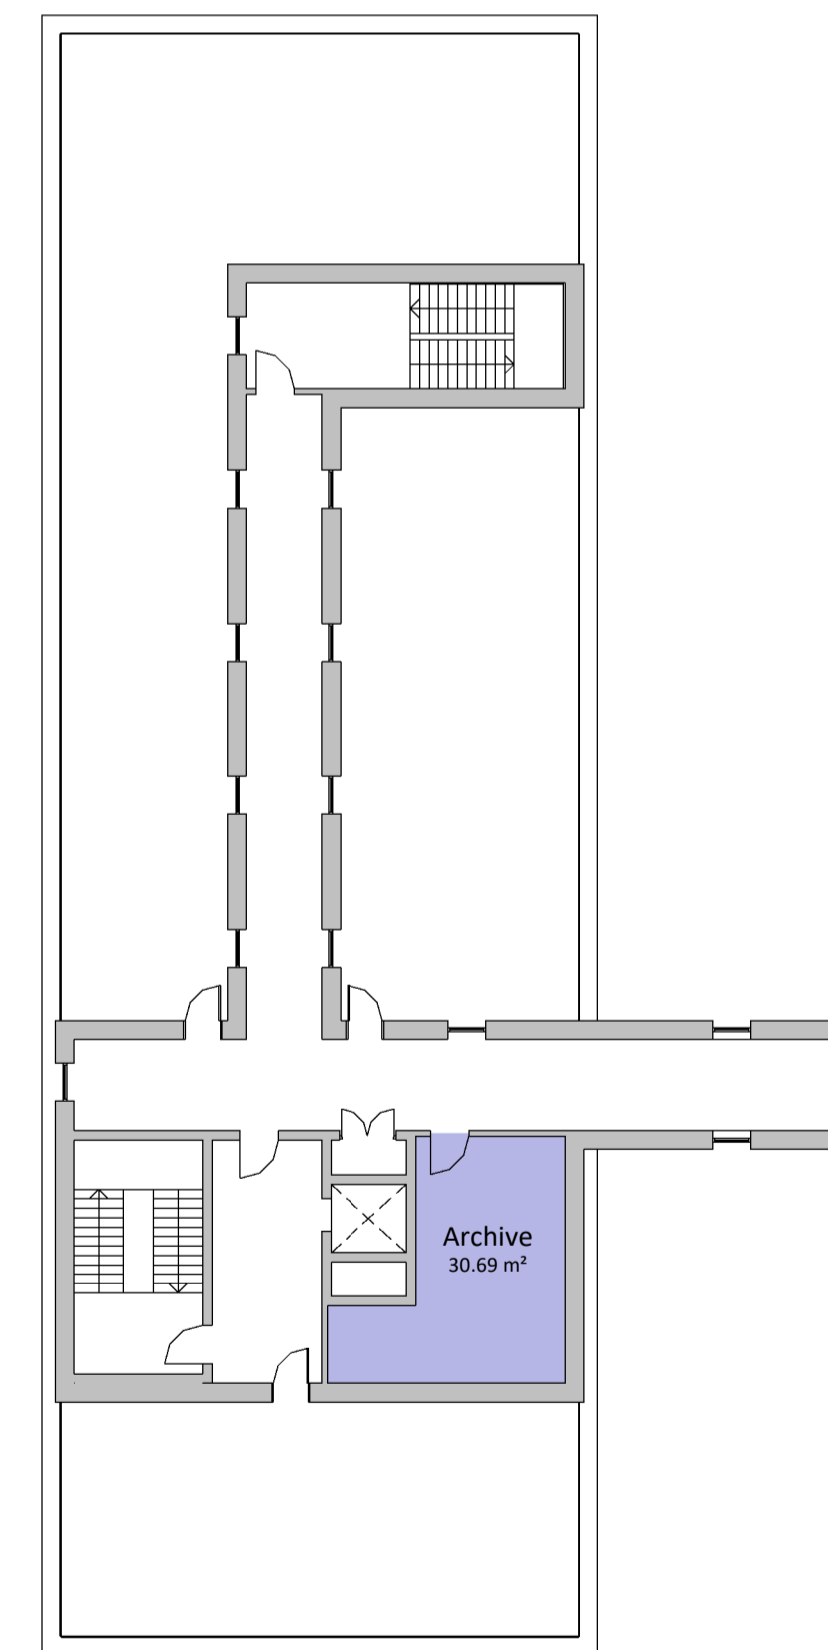

Office/Admin\_Level 03\_+12.00m  
1: 200

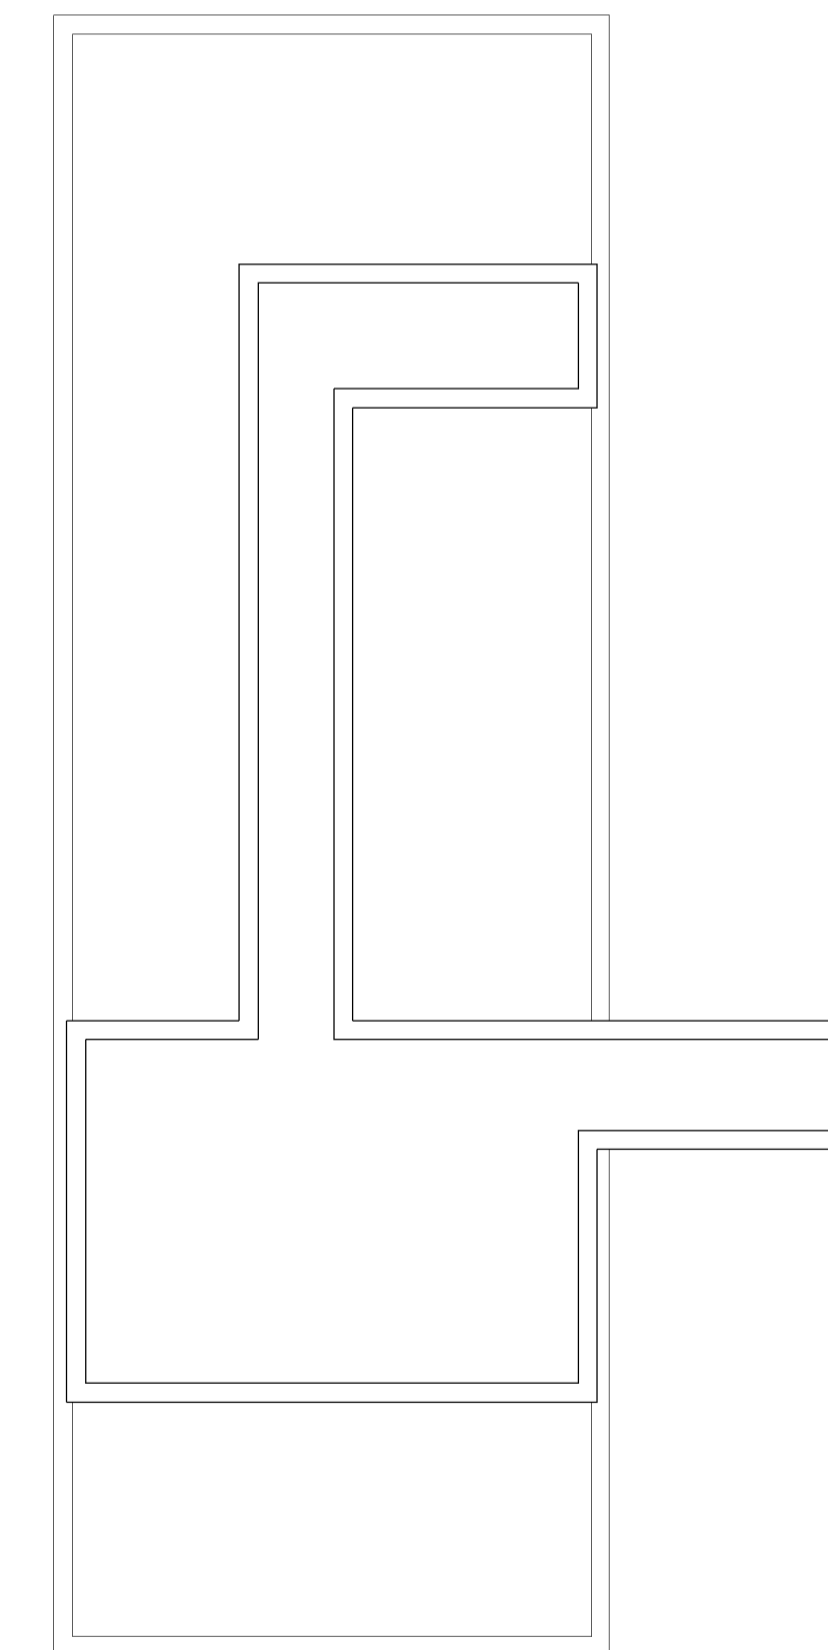

Office/Admin\_Level ROOF\_+16.00m

Rev.	Description	Date	ISS	APP
P10	General Amendments	21.02.2023	JDC	RT
P9	Amendments to suit client comments	07.02.2023	JDC	RT
P8	Planning / Bid Issue	31.01.2023	JDC	RT
P7	General Updates	10.01.2023	JDC	RT
P6	General note added for copyright purposes	04.04.2022	JDC	RT
P5	Drawing updated to client comments	28.03.2022	JDC	RT
P4	Planning pack update	10.02.2022	JDC	RT
P3	Planning pack issue	09.02.2022	JDC	RT
P2	Additional WC added to Gatehouse	27.01.2022	JDC	RT
P1	Planning pack updated to reflect Acciona comments	09.12.2021	JDC	RT
P0	Planning pack first issue	16.10.2021	JDC	RT

Scale: As indicated @ A1  
 Status: S2 Information  
 Drawn By: BT  
 Checked By: RT  
 Date: 04.04.2022

Client: VIRIDOR  
 Project: TEES VALLEY ERF

Sheet Name: Office/Admin GA Plans

Project No. 20044-FRA-00-DR-A -20-0015 P10

fletcher|rae  
 Architects | Master Planners | Designers  
 Hill Quays, 5 Jordan Street, Manchester, M15 4PY

t +44 (0) 161 242 1140  
 f +44 (0) 161 242 1341  
 w www.fletcher-rae.com  
 e info@fletcher-rae.com

