



**1 Gate House\_ Ground Level**  
1 : 20

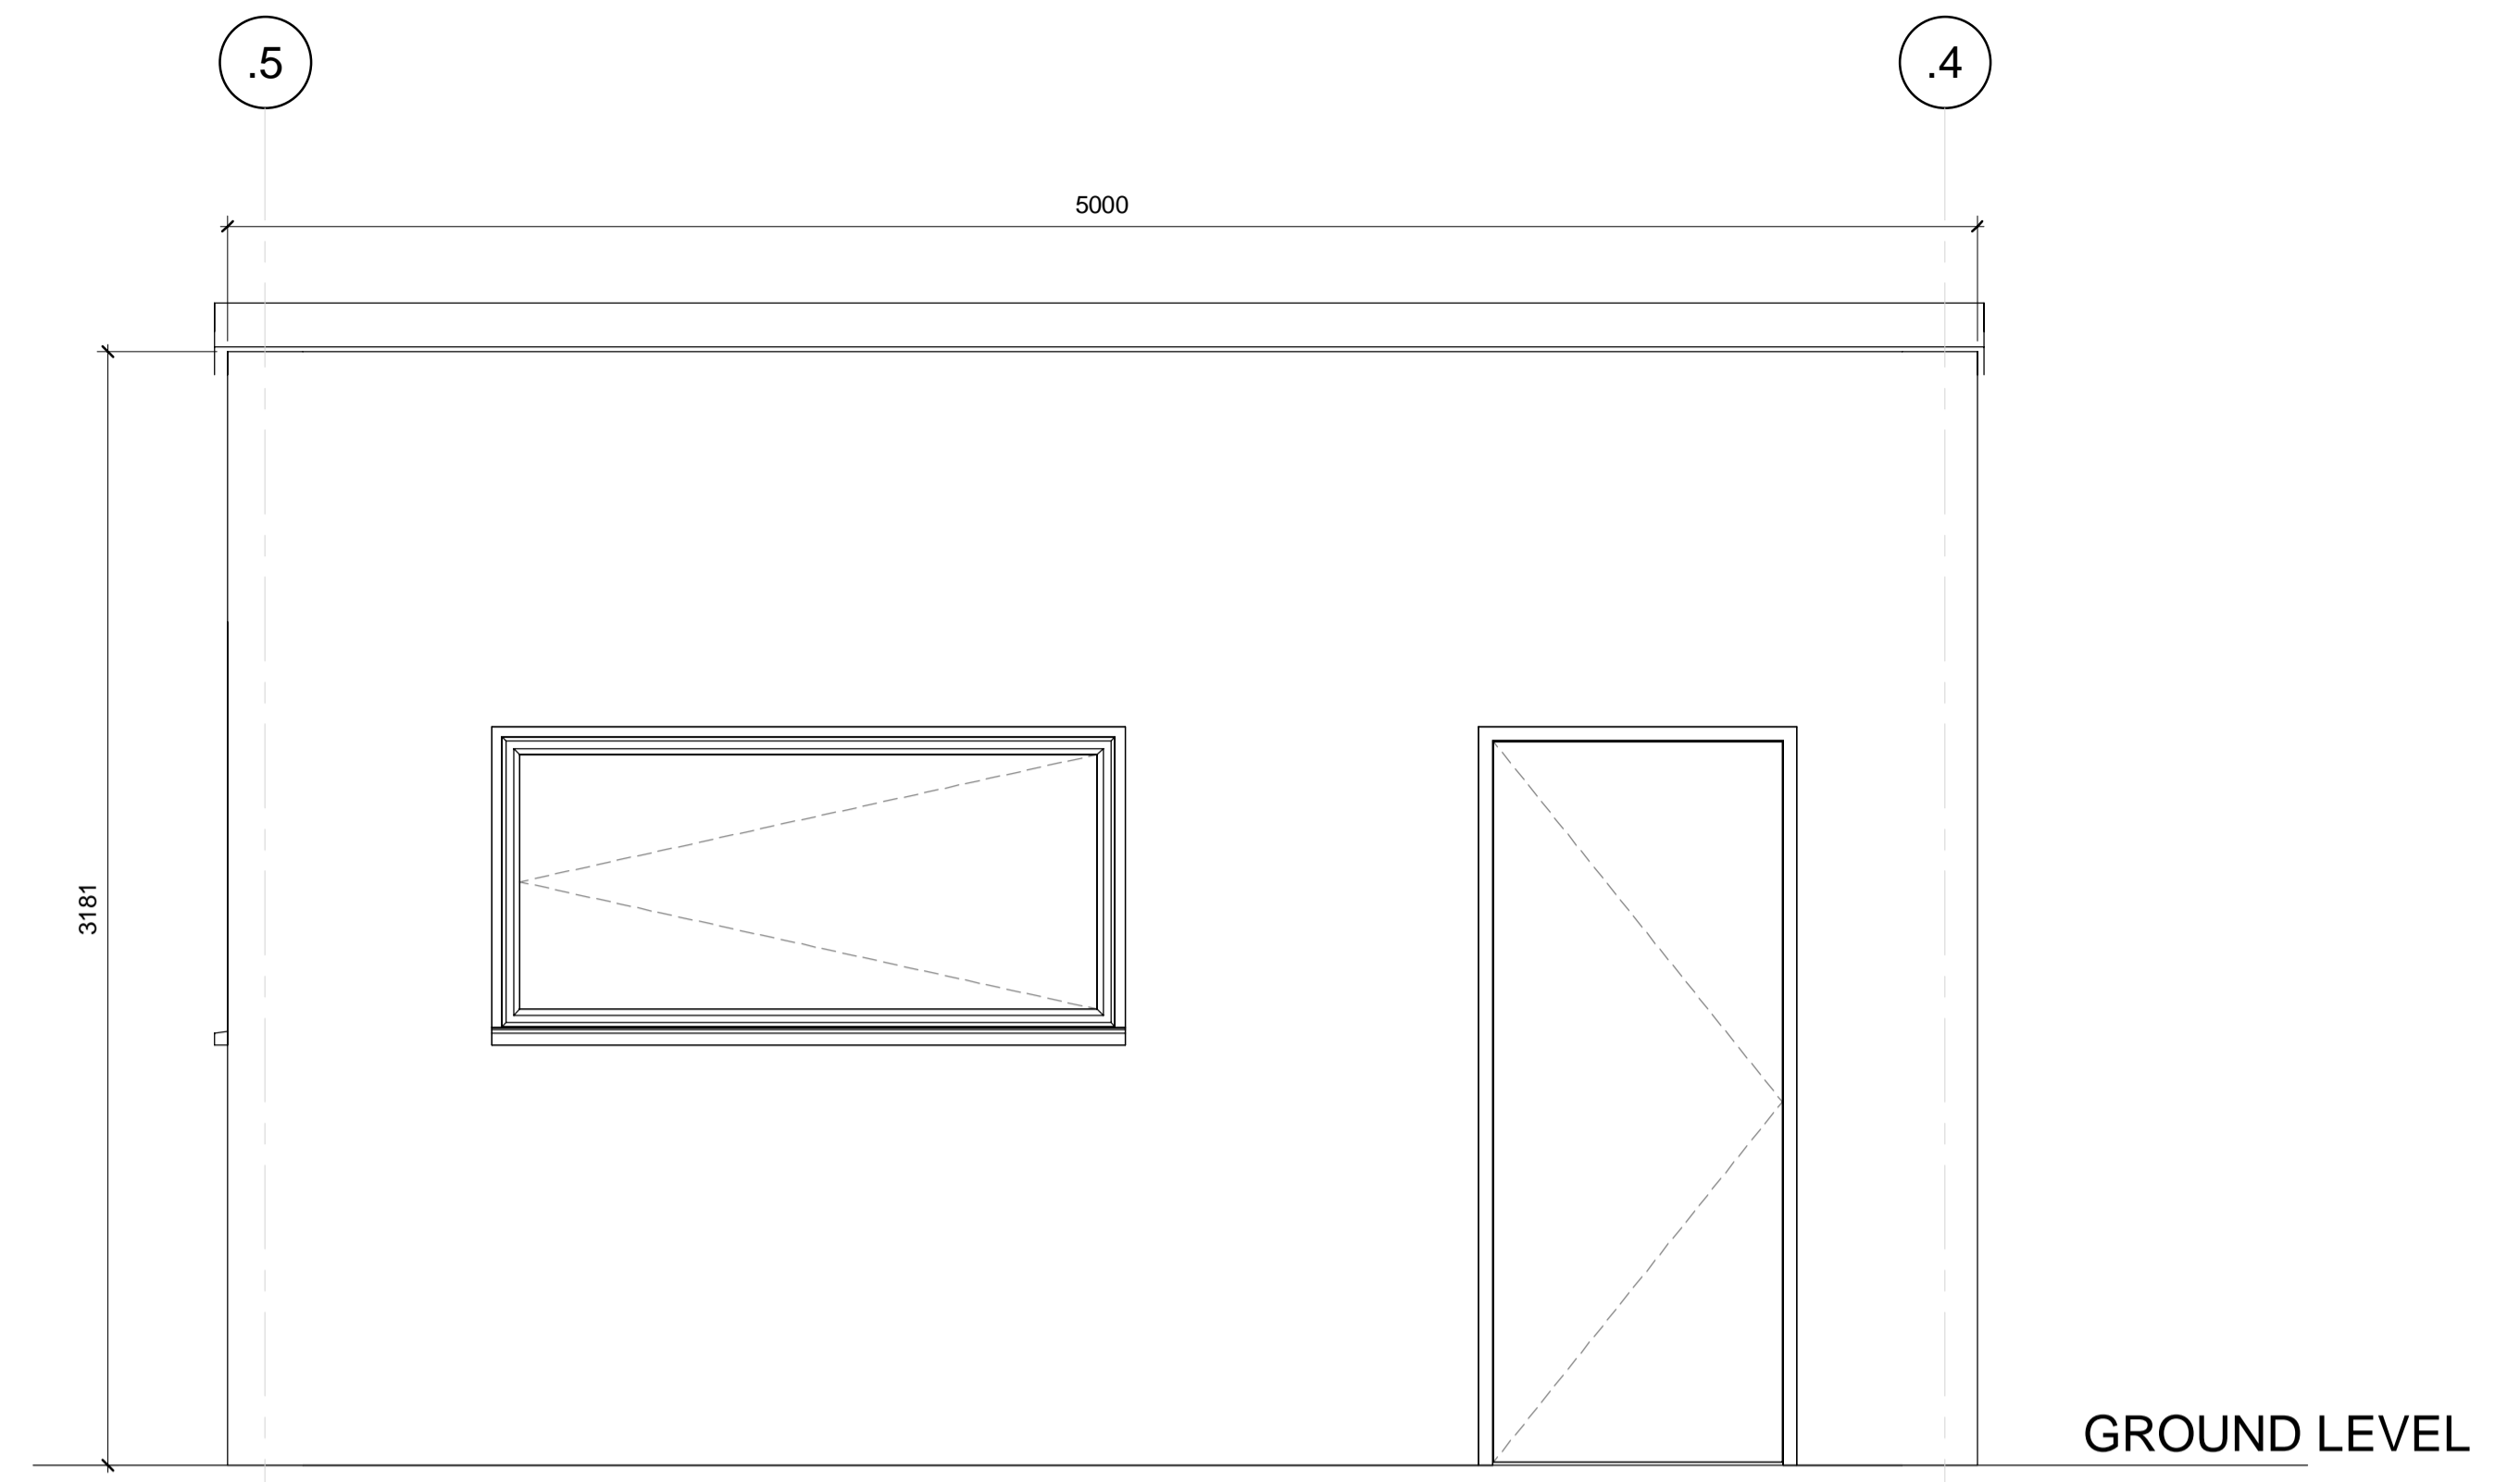

**2 Elevation A**  
1 : 20

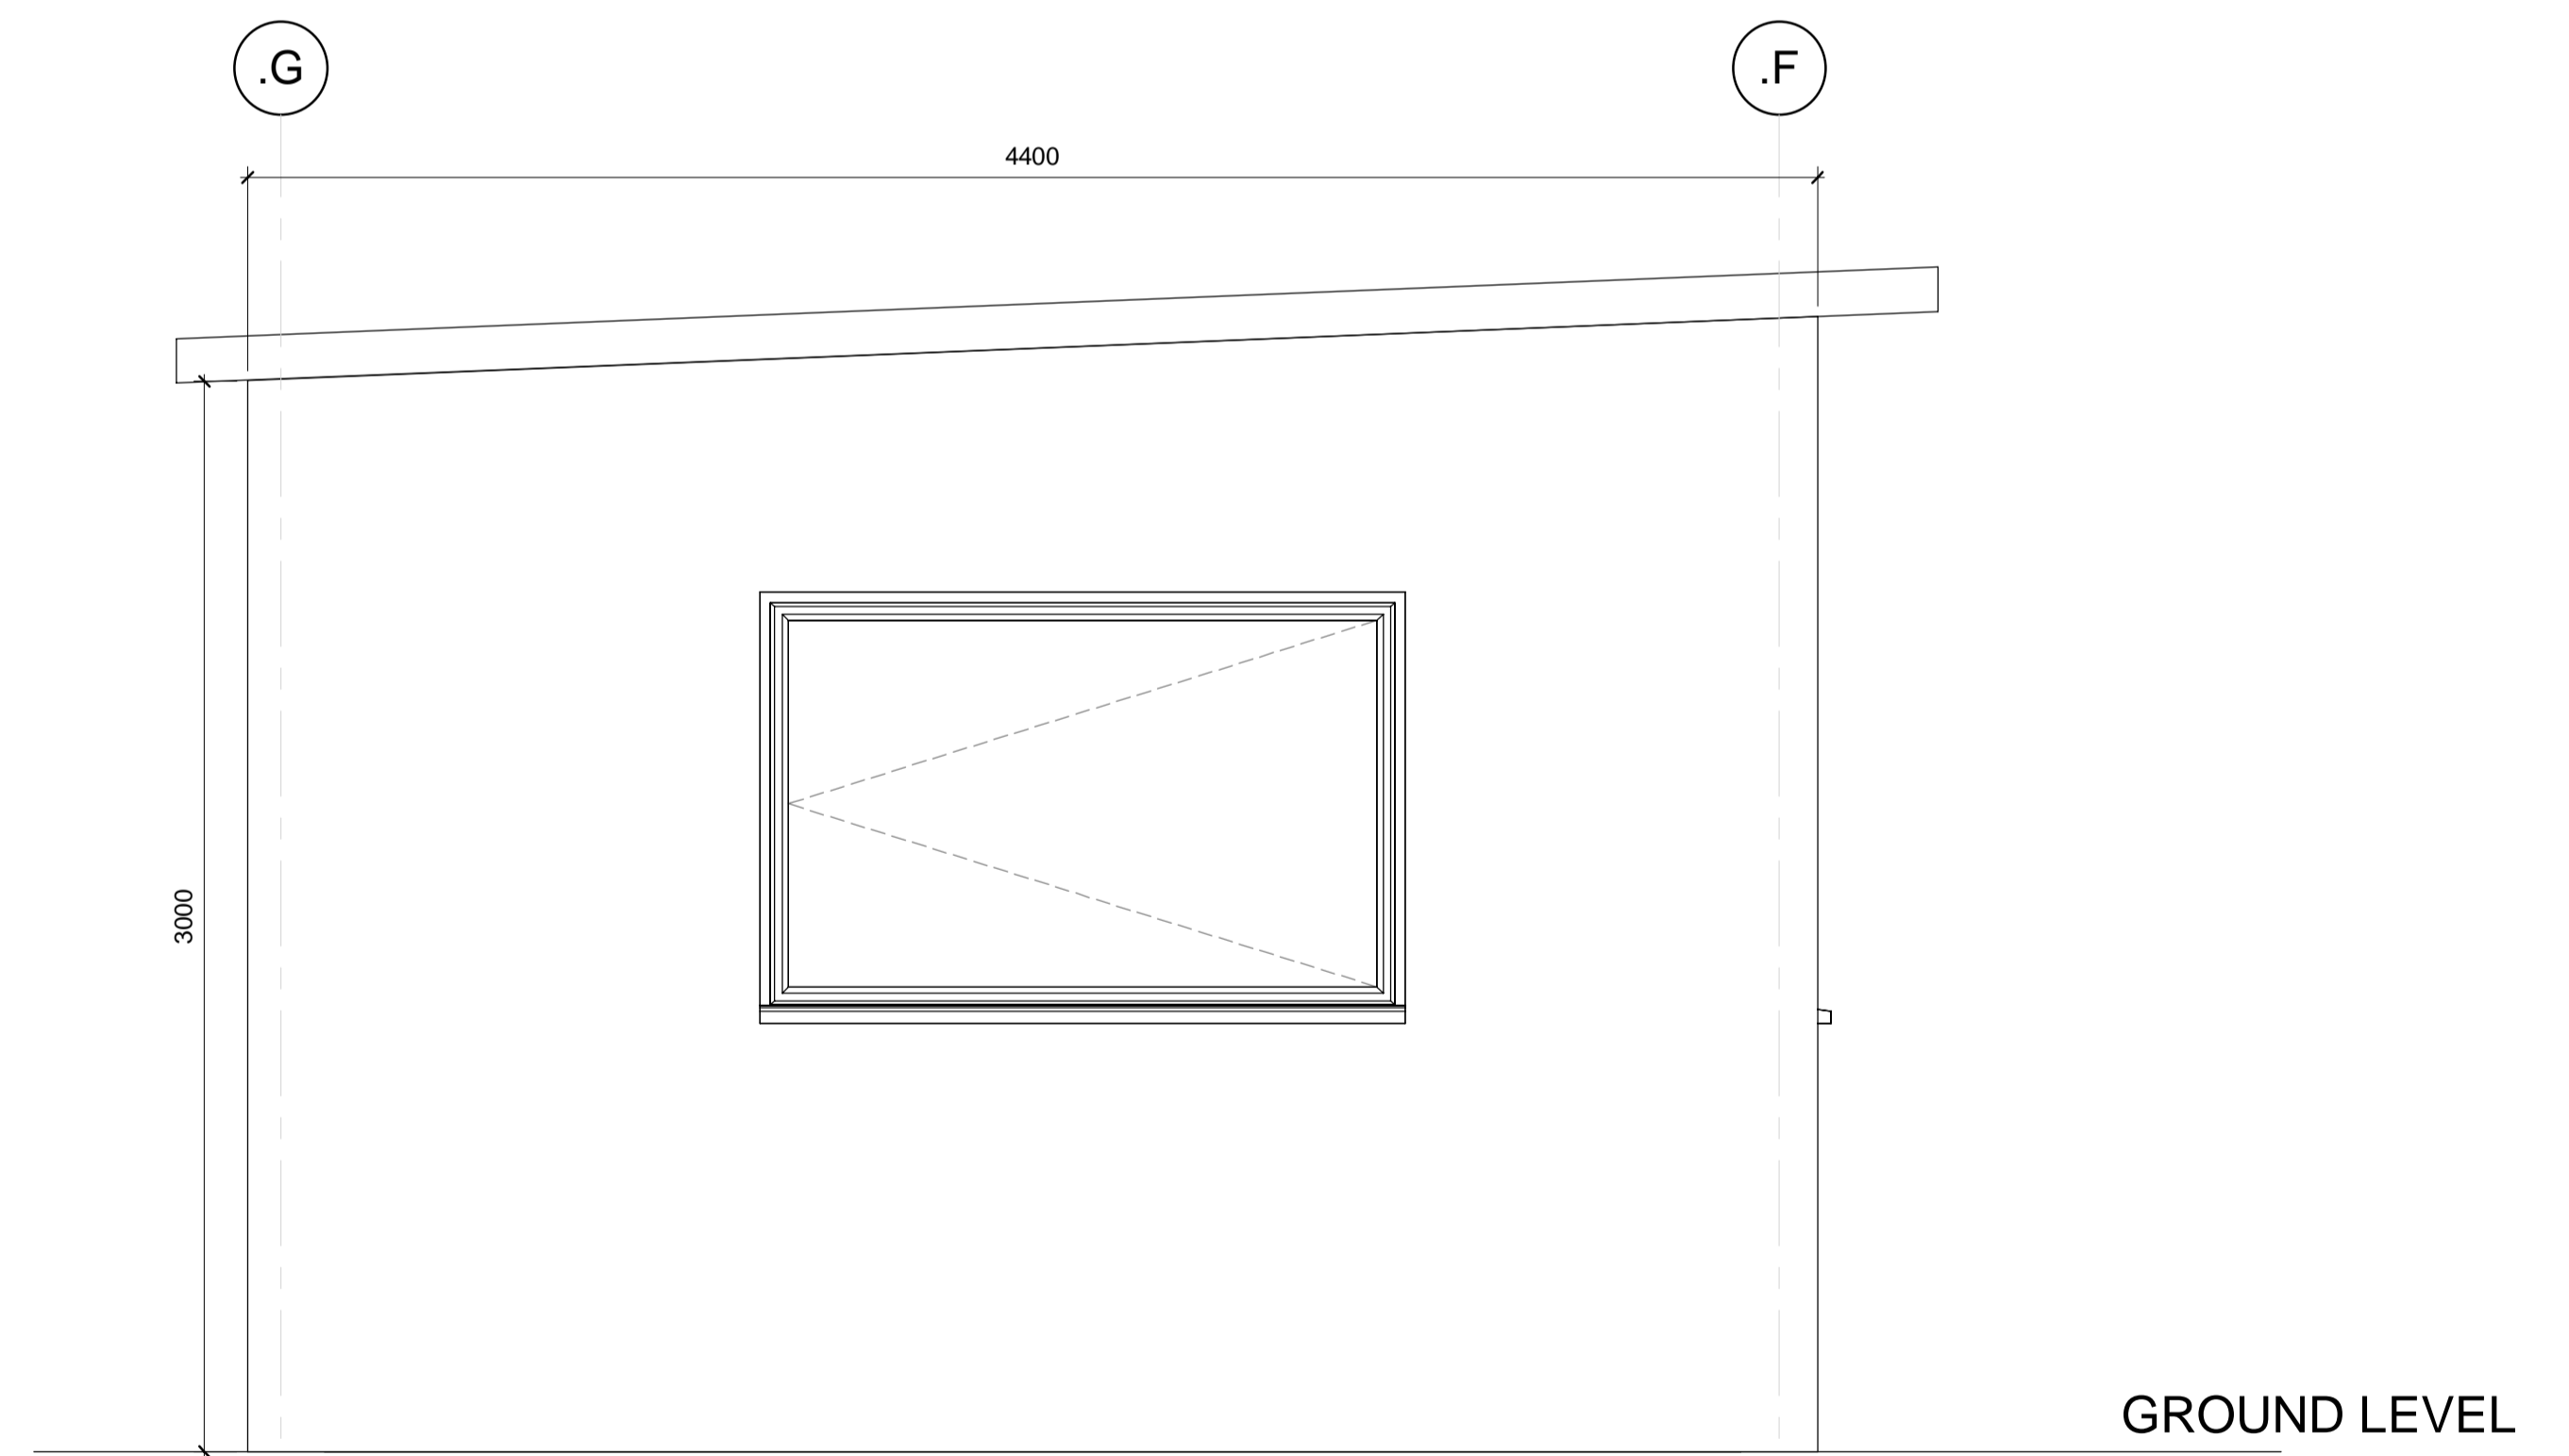

**3 0002**  
1 : 20

REV	DATE	REVISION DESCRIPTION	DRAWN	DRAFT	CHK	DESIGNED	ENG	CHK	APPROVED	CUSTOMER
A	31/03/23	ISSUED FOR USE	KM	DW	KM				DW	

GENERAL NOTES

REFERENCE DRAWINGS



"This drawing is prepared solely for the use of the contractual customer of Worley and Worley assumes no liability to any other party for any representations contained in this drawing"



TITLE PRELIMINARY DESIGN FOR SITE GATE HOUSE

DRAWING No. 215005-00740-AR-DAL-0002

A1 SHEET SCALE 1 : 20

A

REV