

LEASE PHASE AREA	COLOUR KEY	RELEASE DATE	AREA REQUIRED
PHASE 1	BLUE	MAY/SEPT 2023	TWO BLUE AREAS NORTH AND SOUTH OF KINKERDALE ROAD TOTTALLING 139,398m ² (13.94 HECTARES). AREA INCLUDES LAND REQUIRED TO BUILD KINKERDALE ROAD DIVERSION. (NOTE: LAND AREA OCCUPIED BY THE NEW KINKERDALE ROAD DIVERSION TO BE EXCLUDED FOR GL LEASED LAND OR TRANSFERRED BACK TO PD PORTS AFTER CONSTRUCTION OF DIVERSION COMPLETED)
PHASE 2	GREEN	Q1 2024	GREEN AREA SOUTH OF SITE - AREA REQUIRED = 29893.77m ² OR 2.989 HECTARE (WSP TO MEASURE AND INCLUDE REQUIRED AREA IN TABLE AND AMEND NOTE ON DRAWING TO REFLECT LAND TAKE SIZE) OPTION LAND AREA SUBJECT TO FINALISATION OF FEASIBILITY STUDY INTO 3 RAIL LOADING OPTIONS.


NOTES:
 1. ALL DIMENSIONS ARE IN METRES UNLESS STATED OTHERWISE
 2. ALL COORDINATE ARE IN METRES AND RELATE TO THE NATIONAL GRID COORDINATE SYSTEM

LEGEND

SITE BOUNDARY

PHASE 1

PHASE 2

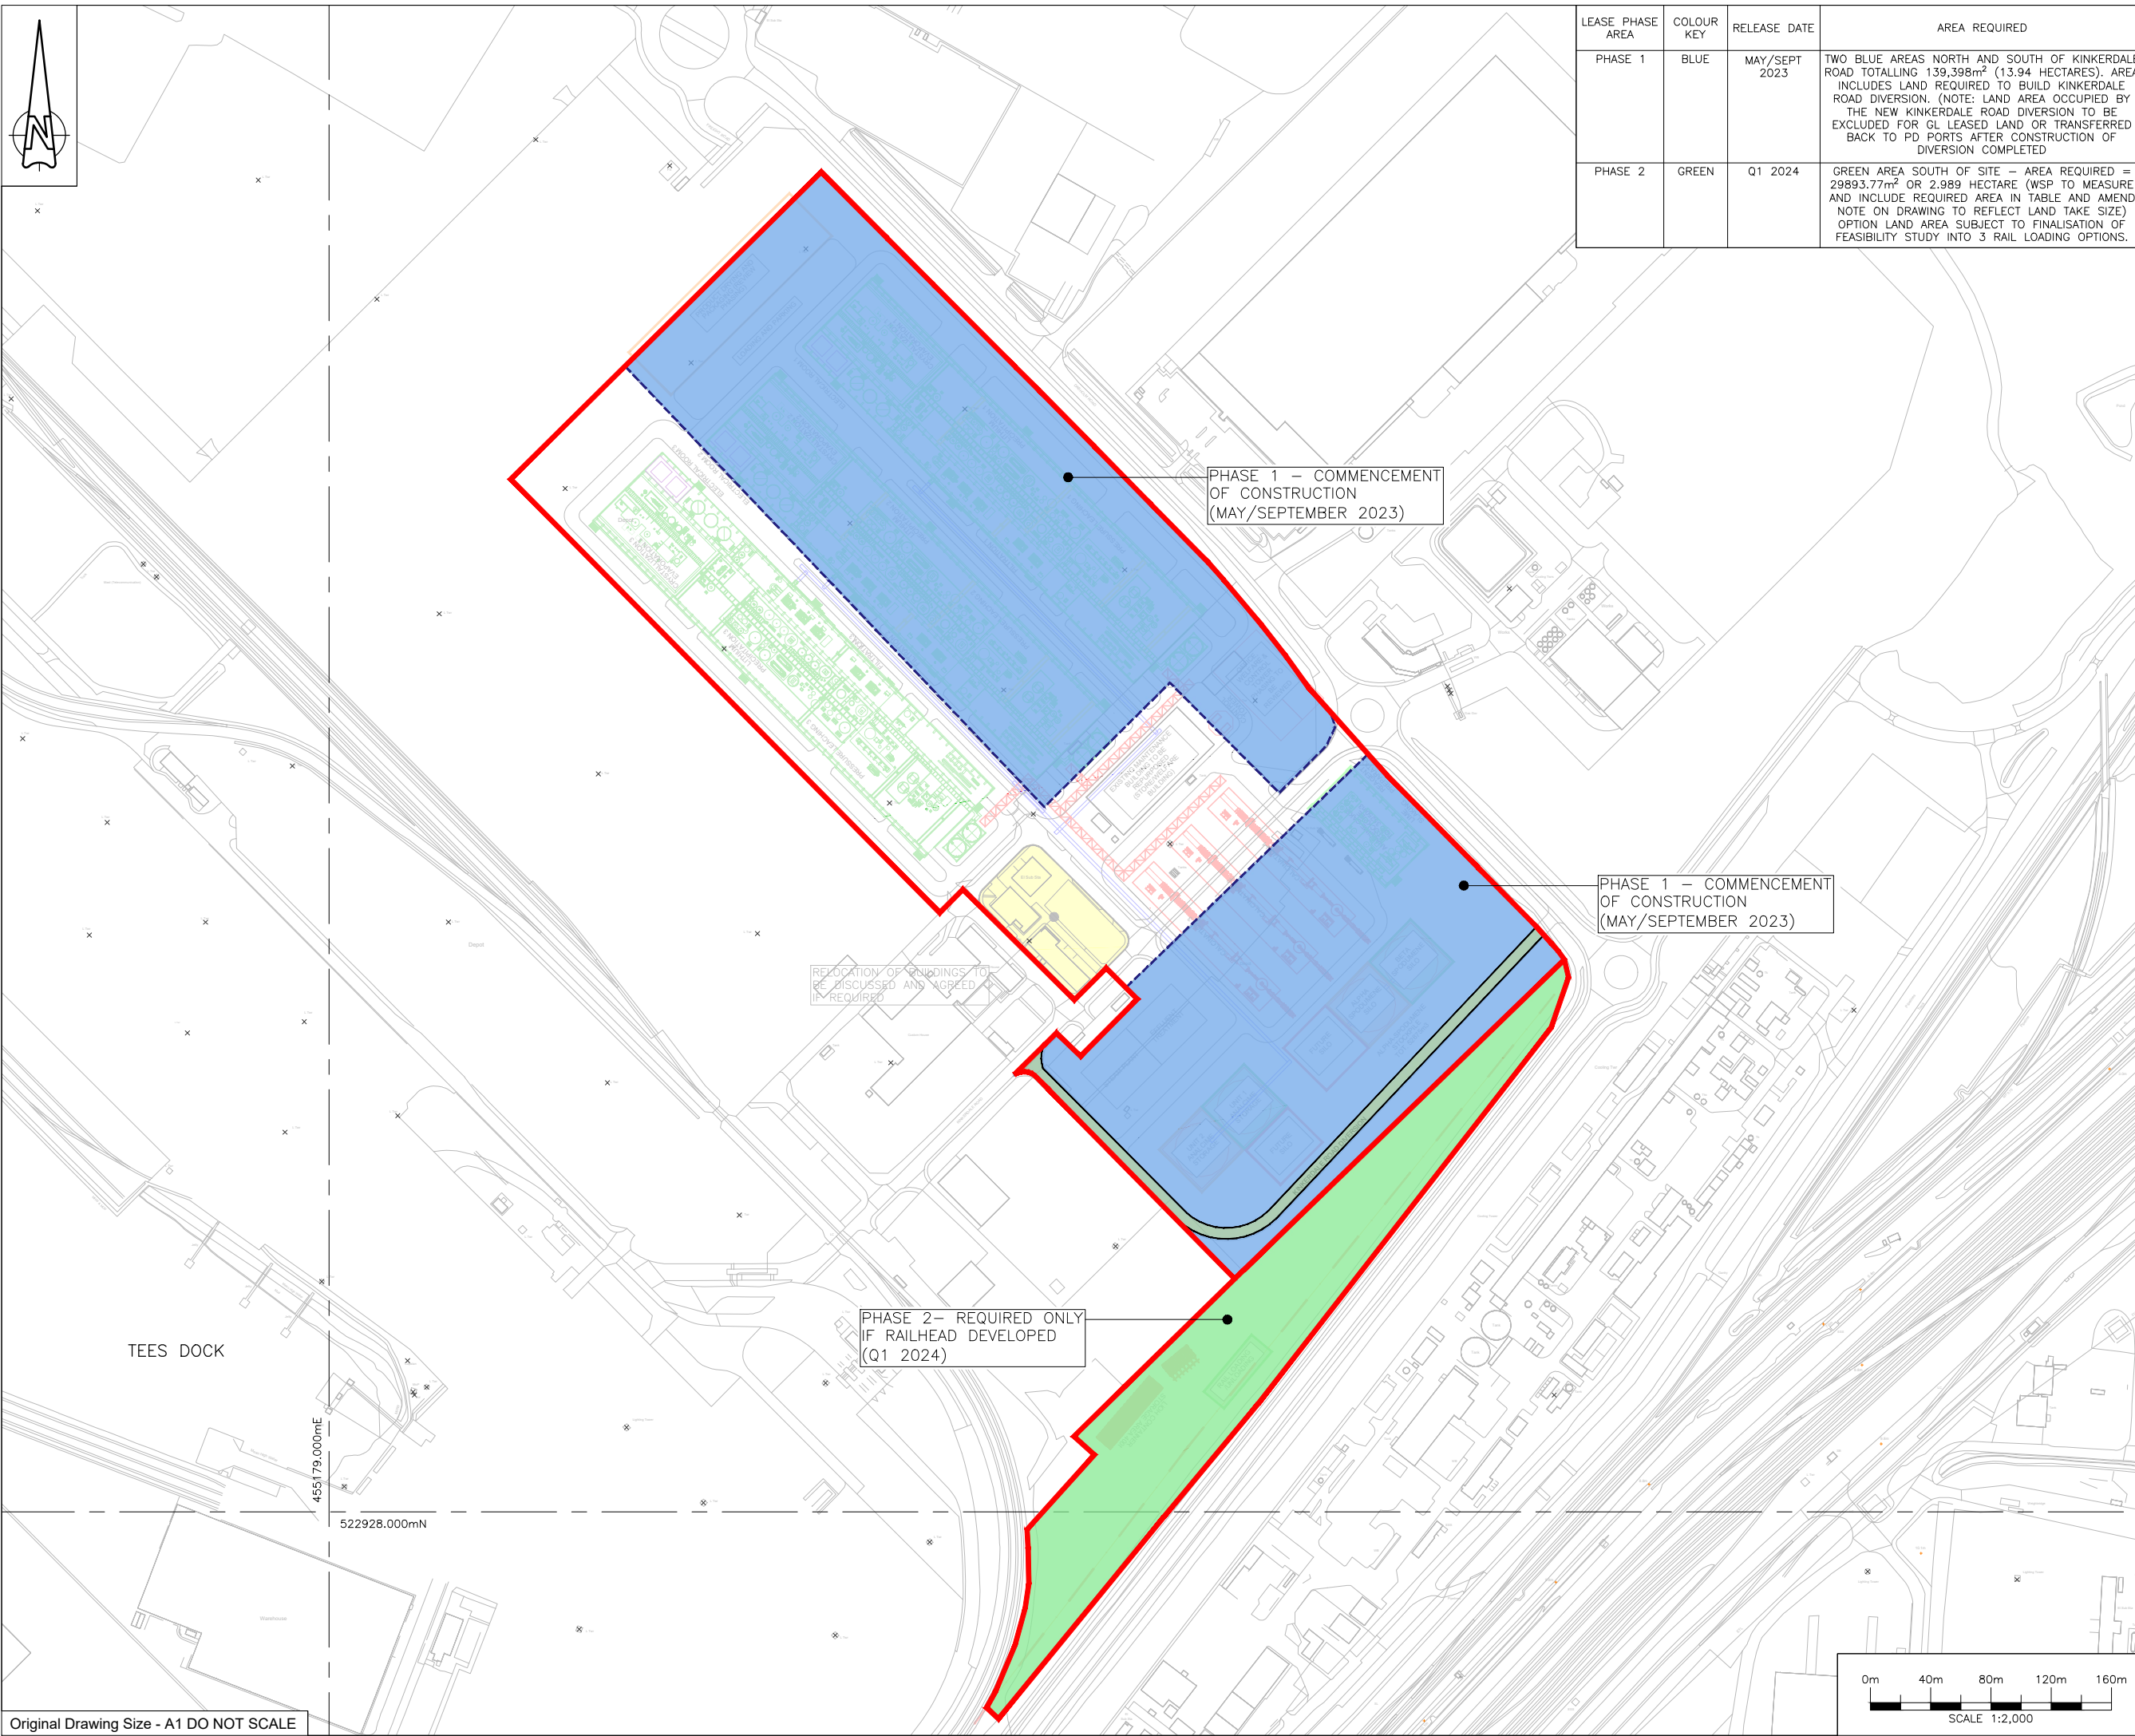

REV	DATE	DESCRIPTION	DWN	CHK	APP
P08	30/01/2023	BOUNDARY AMENDED	EDG	HM	EGA
P05	10/01/2023	BOUNDARY AMENDED	EDG	EGA	EGA
P04	07/11/2022	DRAWING TITLE AND NUMBER AMENDED	EDG	EGA	EGA
P03	02/11/2022	TABLE ADDED AND BOUNDARY AMENDED	EDG	EGA	EGA
P02	24/10/2022	DRAWING TITLE AND NUMBER AMENDED	EDG	EGA	EGA
P01	13/09/2022	FIRST ISSUE	EDG	EGA	EGA

REVISIONS					
REV	DATE	DESCRIPTION	DWN	CHK	APP
P07	24/02/2023	BOUNDARY AMENDED	DWN	EDG	HM APP

SCALES: 1:2000 @ A1

PURPOSE OF ISSUE: S2 - ISSUE FOR INFORMATION

PROJECT TITLE:
 GREEN LITHIUM REFINERY PROJECT

DRAWING TITLE:
 GREEN LITHIUM GENERAL ARRANGEMENT SITE LAYOUT - PHASE 2 OPTION 1

CLIENT:

FLOOR 3,
 11 WESTFERRY CIRCUS,
 LONDON,
 E14 4HA
 TEL: (0203) 2151610

ADVISER / CONTRACTOR DWG No:
 807912-WOOD-XX-XX-DR-C-00008_S2_P07

