



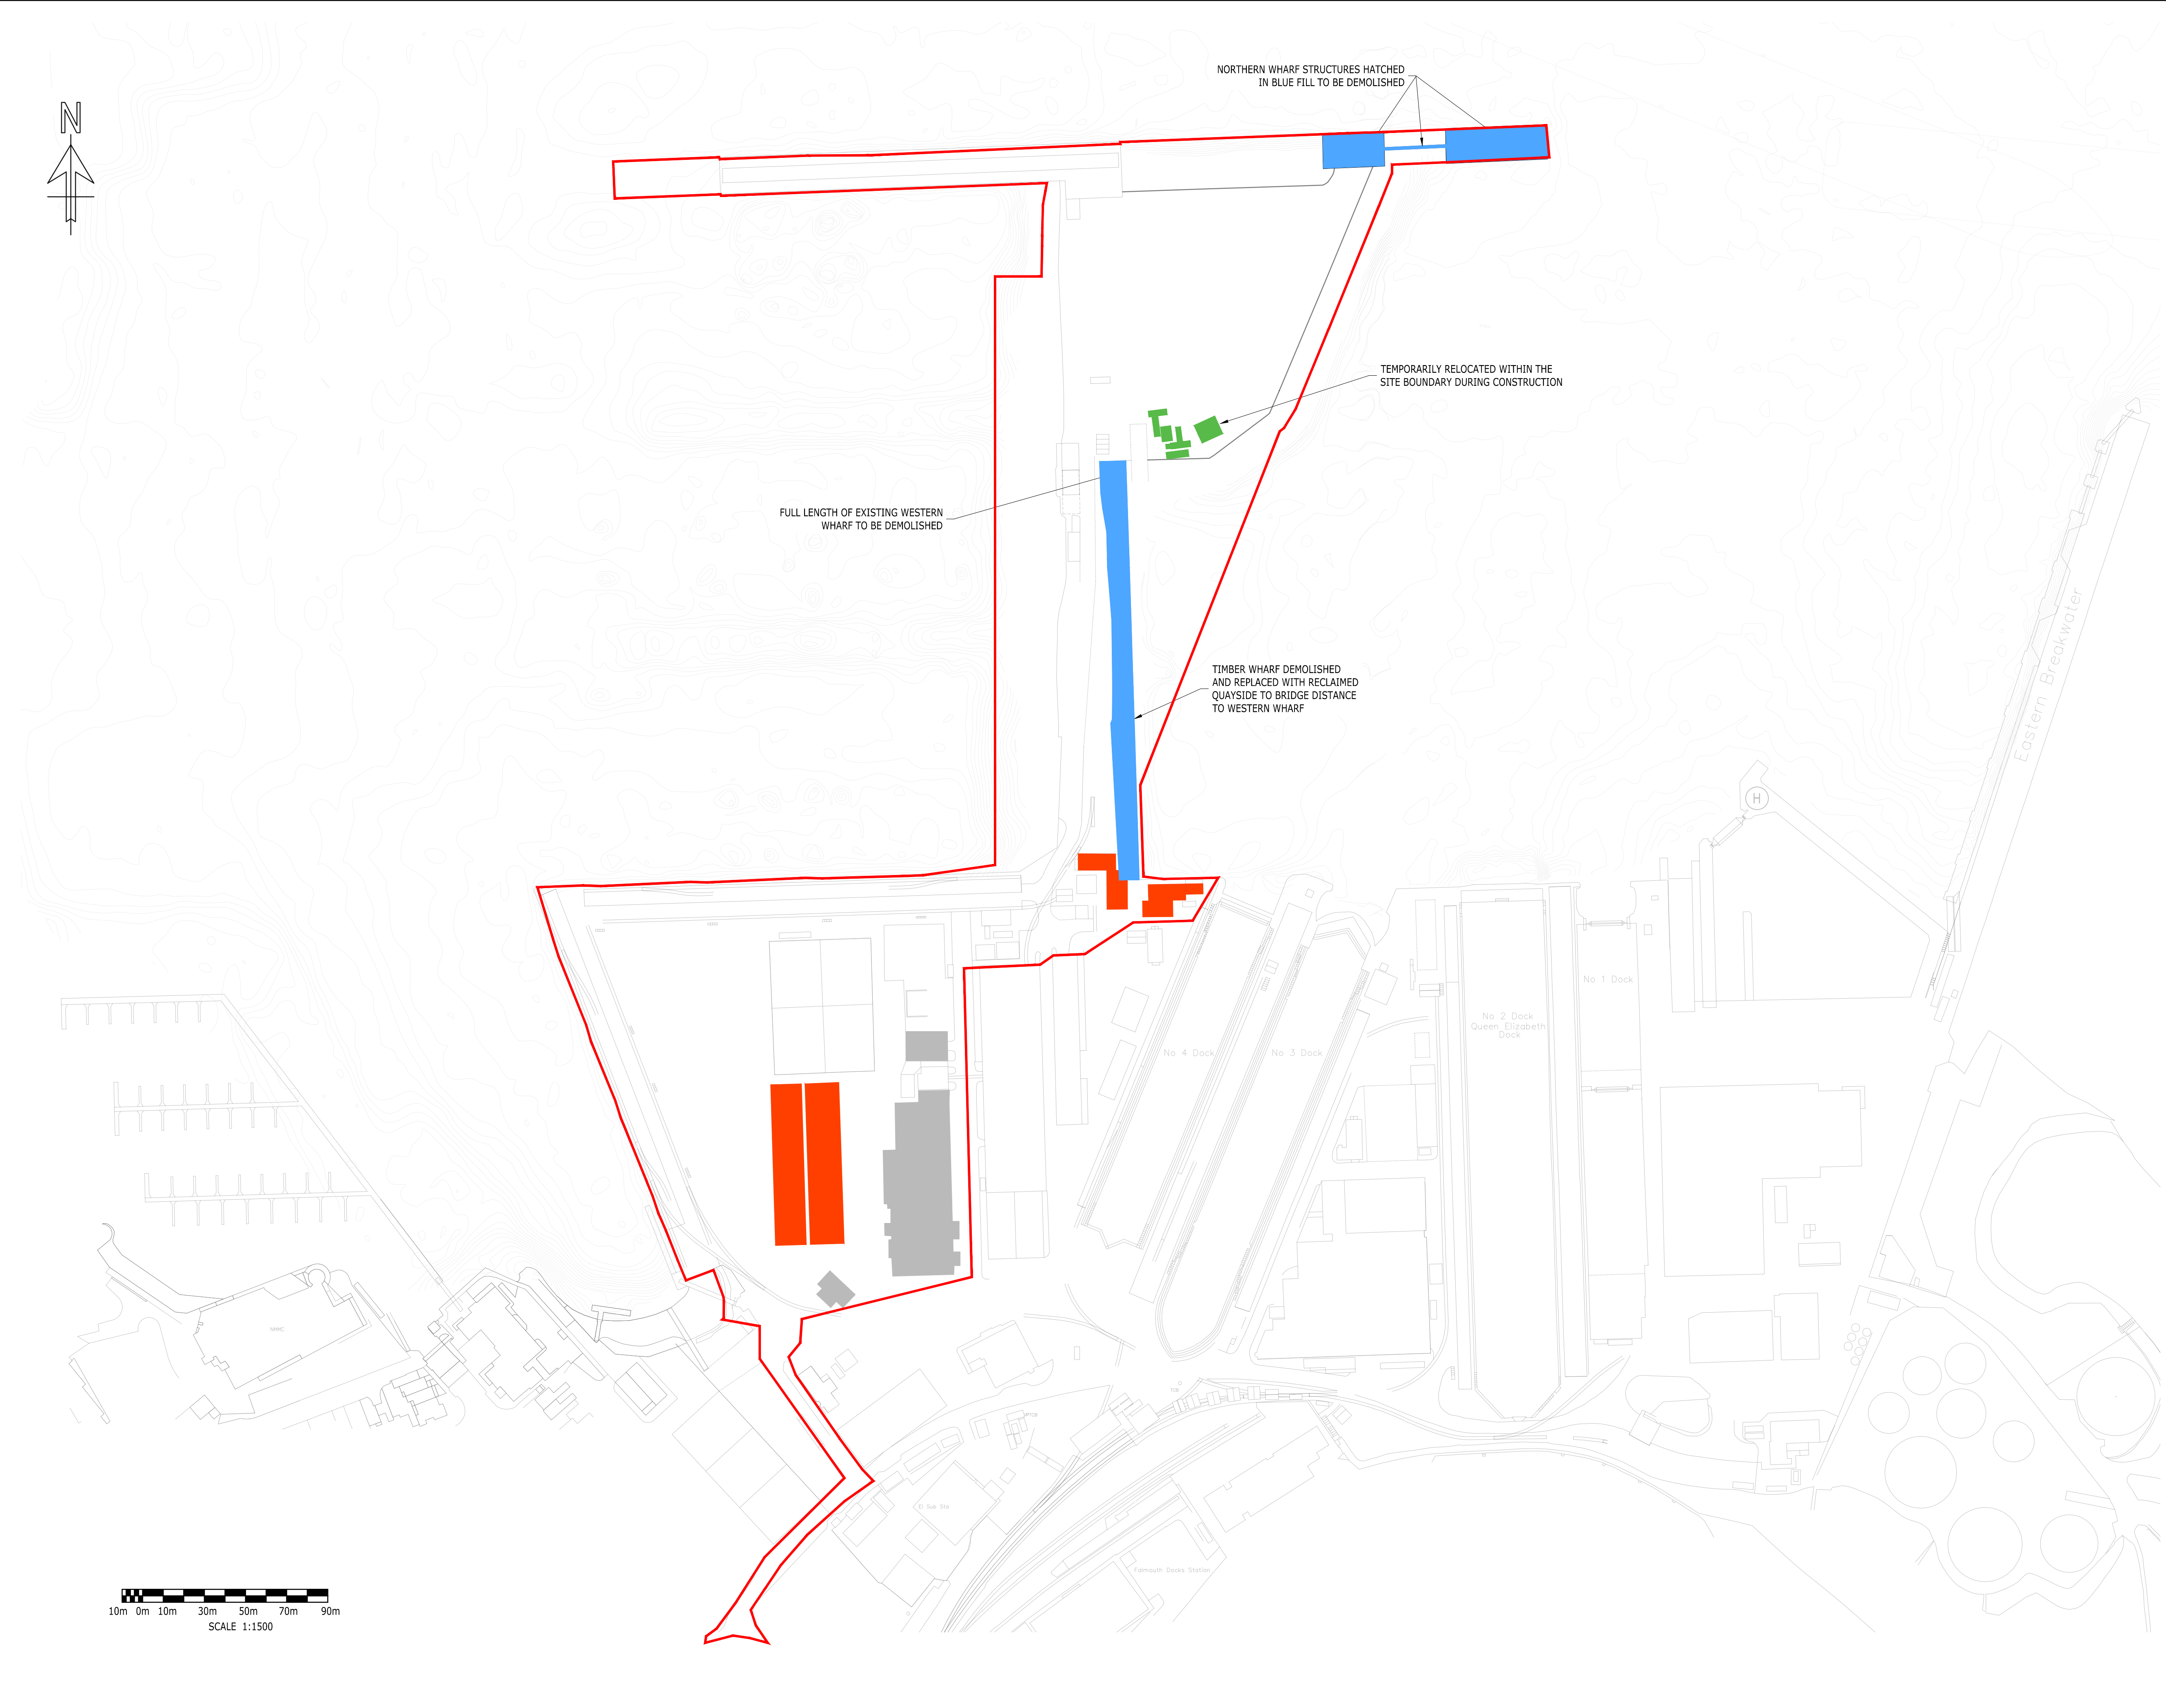

COPYRIGHT RAMBOLL UK LIMITED. ALL RIGHTS RESERVED. THIS DOCUMENT IS ISSUED FOR THE PARTY WHO COMMISSIONED IT AND FOR THE SPECIFIC PURPOSES CONNECTED WITH THE PROJECT ONLY. IT SHOULD NOT BE RELIED UPON BY ANY OTHER PARTY OR USED FOR ANY OTHER PURPOSE. RAMBOLL ACCEPTS NO RESPONSIBILITY OR LIABILITY WHICH MAY ARISE FROM RELIANCE OR USE OF THIS DOCUMENT OR THE DATA CONTAINED HEREIN BY ANY OTHER PARTY OR FOR ANY OTHER PURPOSE.

- Notes
1. THIS DRAWING IS TO BE READ IN CONJUNCTION WITH ALL RELEVANT ARCHITECTS AND ENGINEERS DRAWINGS AND SPECIFICATIONS.
 2. ALL DIMENSIONS ARE IN MILLIMETRES U.N.O.
 3. ALL CO-ORDINATES ARE IN METERS U.N.O.
 4. ALL LEVELS ARE IN METRES ABOVE CHART DATUM U.N.O.
 5. FOR THE RELATIONSHIP BETWEEN THE CHART DATUM AND ORDINANCE DATUM REFER TO THE DIAGRAM BELOW:

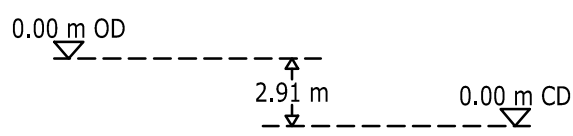

TIDAL LEVELS		
TIDAL LEVEL DESCRIPTION	ABBREVIATION	LEVEL
HIGHEST ASTRONOMICAL TIDE	HAT	+5.70m C.D.
MEAN HIGH WATER SPRINGS	MHWS	+5.10m C.D.
MEAN HIGH WATER NEAPS	MHWN	+4.10m C.D.
MEAN SEA LEVEL	MSL	+3.00m C.D.
MEAN LOW WATER NEAPS	MLWN	+1.80m C.D.
MEAN LOW WATER SPRINGS	MLWS	+0.50m C.D.
LOWEST ASTRONOMICAL TIDE	LAT	-0.20m C.D.

KEY TO AREAS :-

- BUILDINGS DEMOLISHED BUT PRESENT IN BASE MAPPING
- BUILDINGS TO BE DEMOLISHED AS PART OF THE PROPOSED DEVELOPMENT
- CABINS TEMPORARILY RELOCATED WITHIN SITE BOUNDARY DURING CONSTRUCTION WORKS
- MARINE STRUCTURES TO BE DEMOLISHED AS PART OF THE PROPOSED DEVELOPMENT
- SITE BOUNDARY

S1-04	PRELIMINARY ISSUE	14/02 2025	IMFR AP	GW
S1-03	PRELIMINARY ISSUE	12/02 2025	IMFR AP	GW
S1-02	PRELIMINARY ISSUE	07/02 2025	IMFR AP	GW
S1-01	PRELIMINARY ISSUE	28/03 2024	SPF AP	GW
Rev	Description	Date	By CHK	App

PRELIMINARY

FALMOUTH DOCKS REDEVELOPMENT

tel 023 8081 7500 southampton@ramboll.co.uk
www.ramboll.co.uk

DEMOLITION PLAN			
Project No:	Scale (@A1):	Drawn:	Date:
1620015743	1:1500	SPF	MAR 2024
Drawing No:	Rev:		
15743-RAM-FD-SW-DR-CM-00002	S1-04		