



10m 0m 10m 30m 50m 70m 90m  
SCALE 1:1500

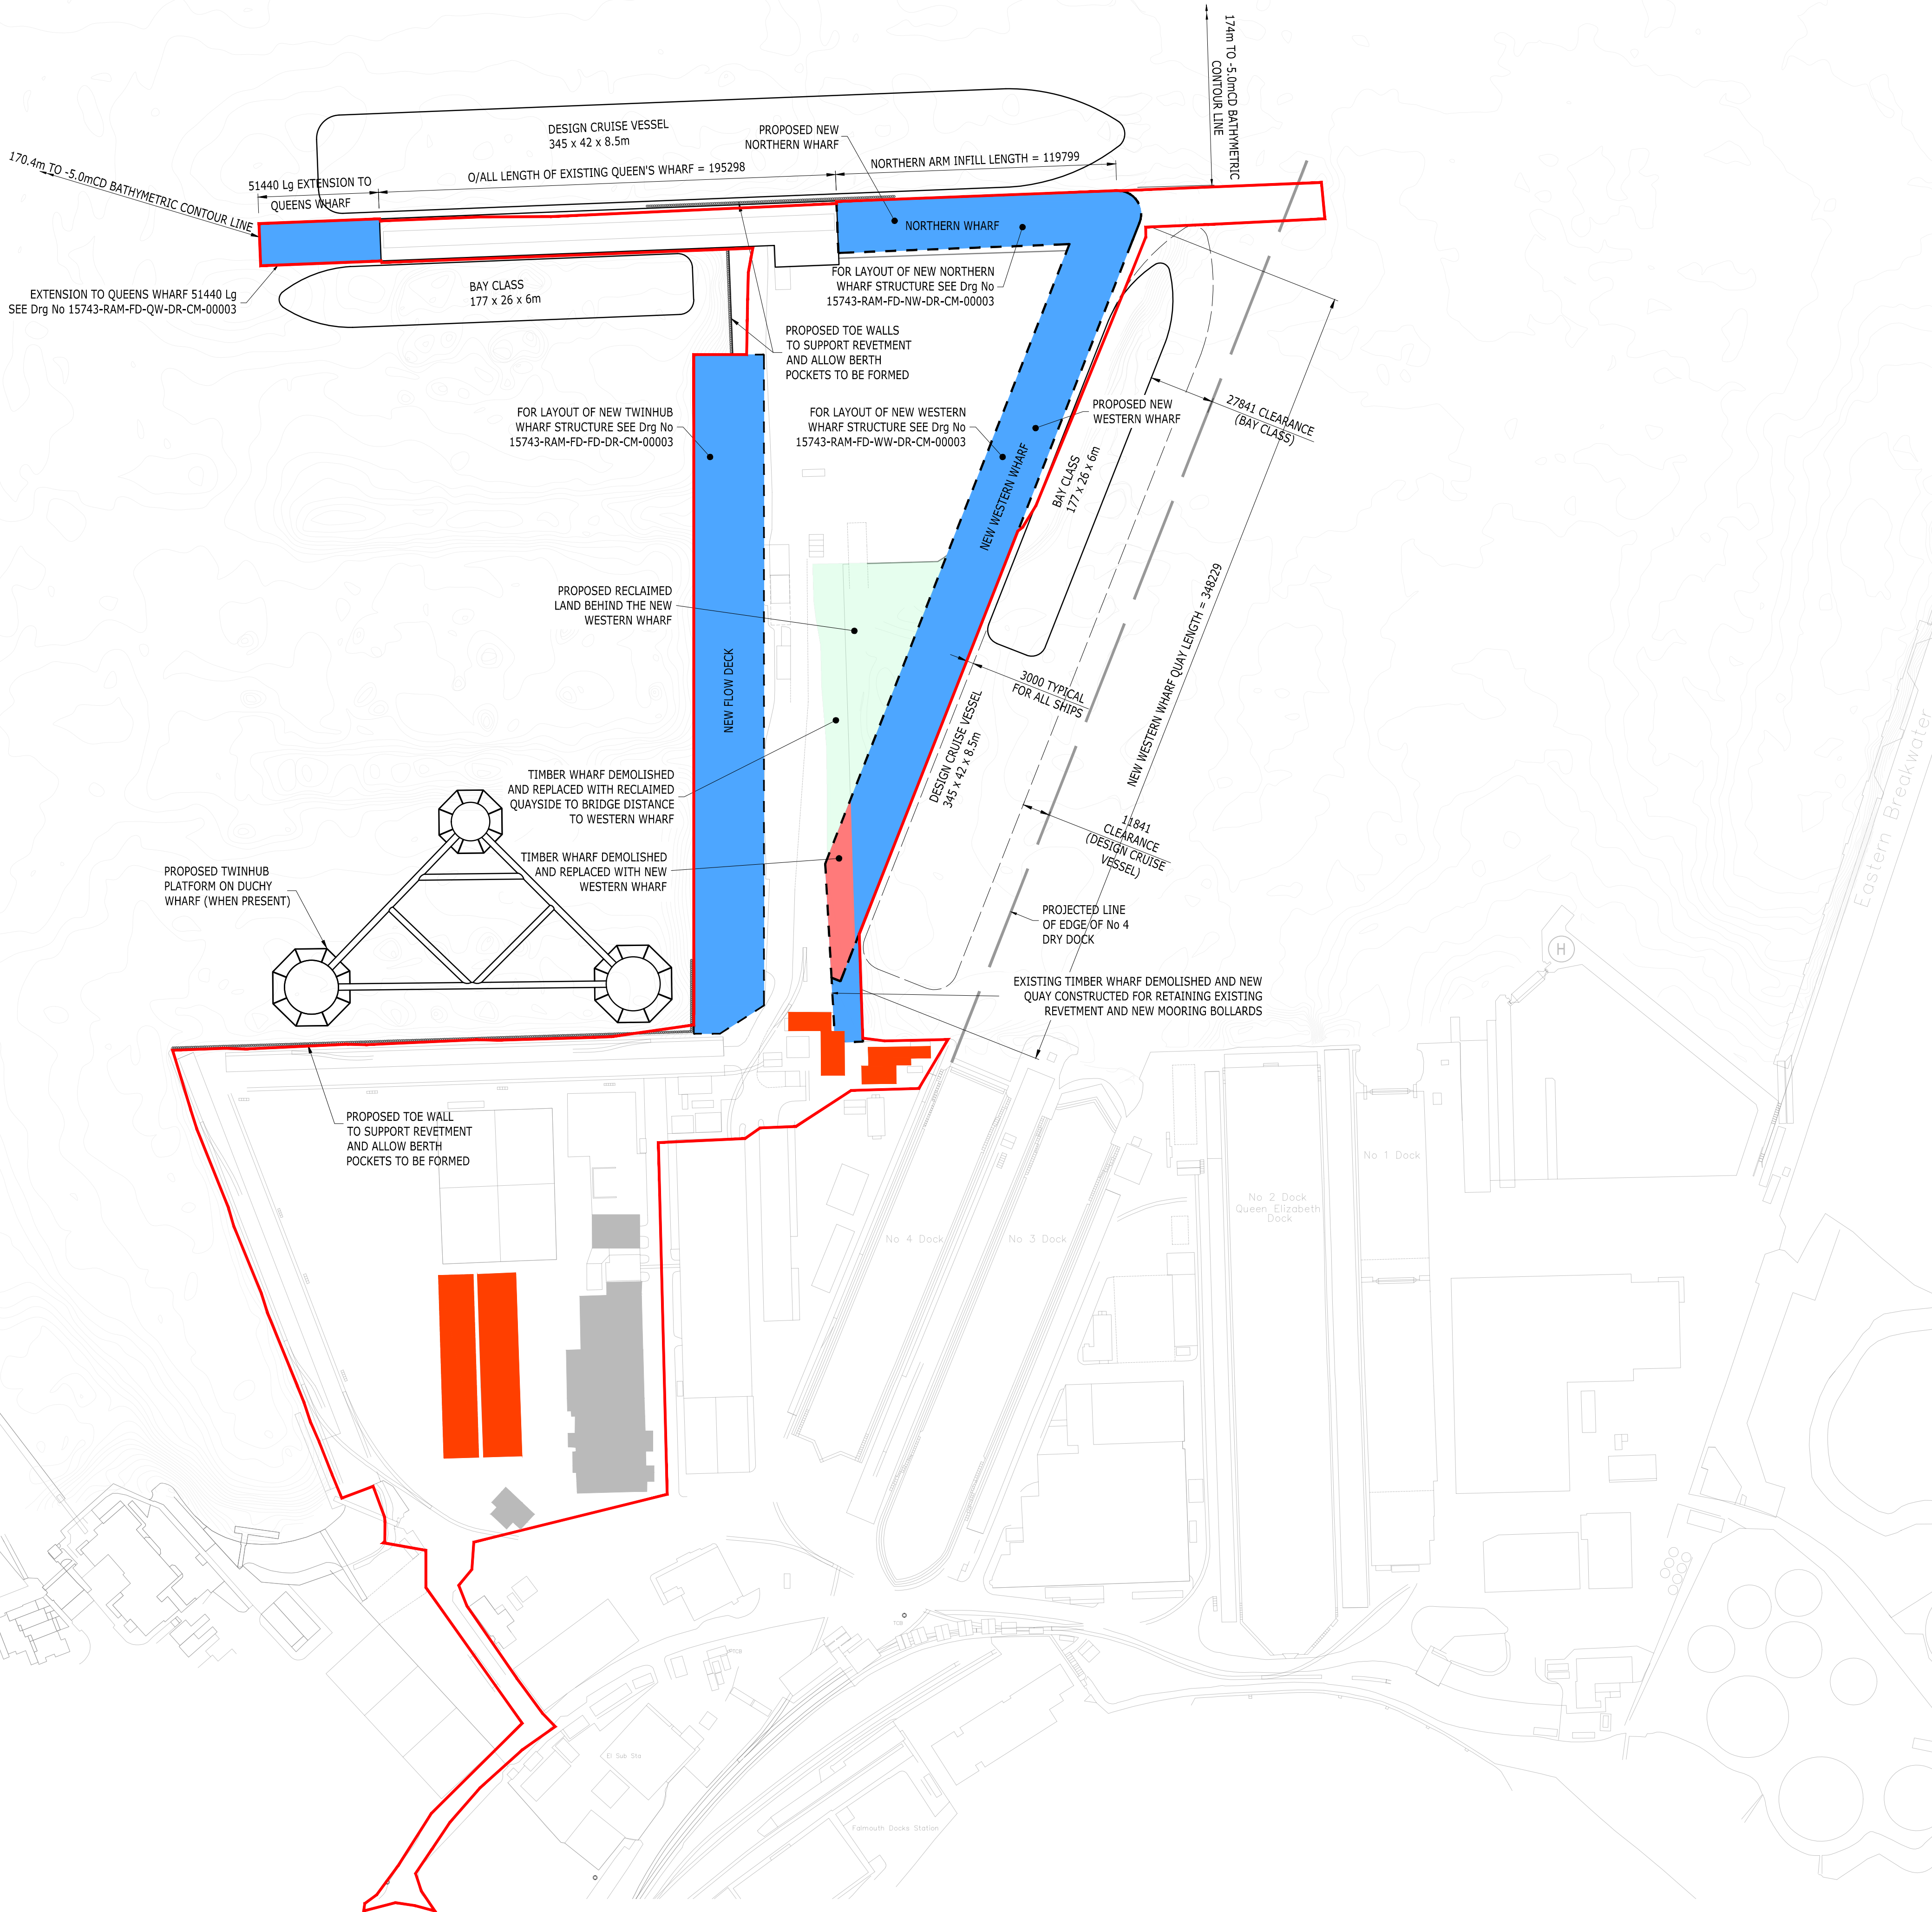

COPYRIGHT RAMBOLL UK LIMITED. ALL RIGHTS RESERVED. THIS DOCUMENT IS ISSUED FOR THE PARTY WHO COMMISSIONED IT AND FOR THE SPECIFIC PURPOSES CONNECTED WITH THE PROJECT ONLY. IT SHOULD NOT BE RELIED UPON BY ANY OTHER PARTY OR USED FOR ANY OTHER PURPOSE. RAMBOLL ACCEPTS NO RESPONSIBILITY OR LIABILITY WHICH MAY ARISE FROM RELIANCE OR USE OF THIS DOCUMENT OR THE DATA CONTAINED HEREIN BY ANY OTHER PARTY OR FOR ANY OTHER PURPOSE.

- Notes
- THIS DRAWING IS TO BE READ IN CONJUNCTION WITH ALL RELEVANT ARCHITECTS AND ENGINEERS DRAWINGS AND SPECIFICATIONS.
  - ALL DIMENSIONS ARE IN MILLIMETRES U.N.O.
  - ALL CO-ORDINATES ARE IN METERS U.N.O.
  - ALL LEVELS ARE IN METRES ABOVE CHART DATUM U.N.O.
  - FOR THE RELATIONSHIP BETWEEN THE CHART DATUM AND ORDNANCE DATUM REFER TO THE DIAGRAM BELOW:

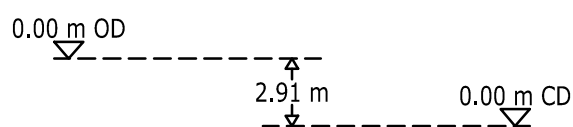

| TIDAL LEVELS              |              |             |
|---------------------------|--------------|-------------|
| TIDAL LEVEL DESCRIPTION   | ABBREVIATION | LEVEL       |
| HIGHEST ASTRONOMICAL TIDE | HAT          | +5.70m C.D. |
| MEAN HIGH WATER SPRINGS   | MHWS         | +5.10m C.D. |
| MEAN HIGH WATER NEAPS     | MHWN         | +4.10m C.D. |
| MEAN SEA LEVEL            | MSL          | +3.00m C.D. |
| MEAN LOW WATER NEAPS      | MLWN         | +1.80m C.D. |
| MEAN LOW WATER SPRINGS    | MLWS         | +0.50m C.D. |
| LOWEST ASTRONOMICAL TIDE  | LAT          | -0.20m C.D. |

- KEY :-
- PROPOSED NEW WHARF STRUCTURE
  - SITE BOUNDARY
  - BUILDINGS DEMOLISHED BUT PRESENT IN BASE MAPPING
  - BUILDINGS TO BE DEMOLISHED AS PART OF THE PROPOSED DEVELOPMENT

|       |                               |            |           |     |
|-------|-------------------------------|------------|-----------|-----|
| S1-06 | PRELIMINARY                   | 21/03/2025 | ME AP     | GW  |
| S1-05 | PRELIMINARY                   | 12/02/2025 | MFR AP    | GW  |
| S1-04 | PRELIMINARY                   | 07/02/2025 | IMFR AP   | GW  |
| S1-03 | DEMOLISHED STRUCTURES REMOVED | 28/03/2024 | SPF AP    | GW  |
| S1-02 | PRELIMINARY                   | 24/11/2023 | IDF AP    | GW  |
| S1-01 | PRELIMINARY ISSUE             | 25/09/2023 | SPF AP    | GW  |
| Rev   | Description                   | Date       | By<br>CHK | App |

PRELIMINARY

FALMOUTH DOCKS REDEVELOPMENT

tel 023 8081 7500 southampton@ramboll.co.uk  
www.ramboll.co.uk

| PROPOSED SITE / LAYOUT PLAN |              |        |           |
|-----------------------------|--------------|--------|-----------|
| Project No:                 | Scale (@A1): | Drawn: | Date:     |
| 1620015743                  | 1:1500       | SPF    | SEPT 2023 |
| Drawing No:                 | Rev:         |        |           |
| 15743-RAM-FD-SW-DR-CM-00003 | S1-06        |        |           |