


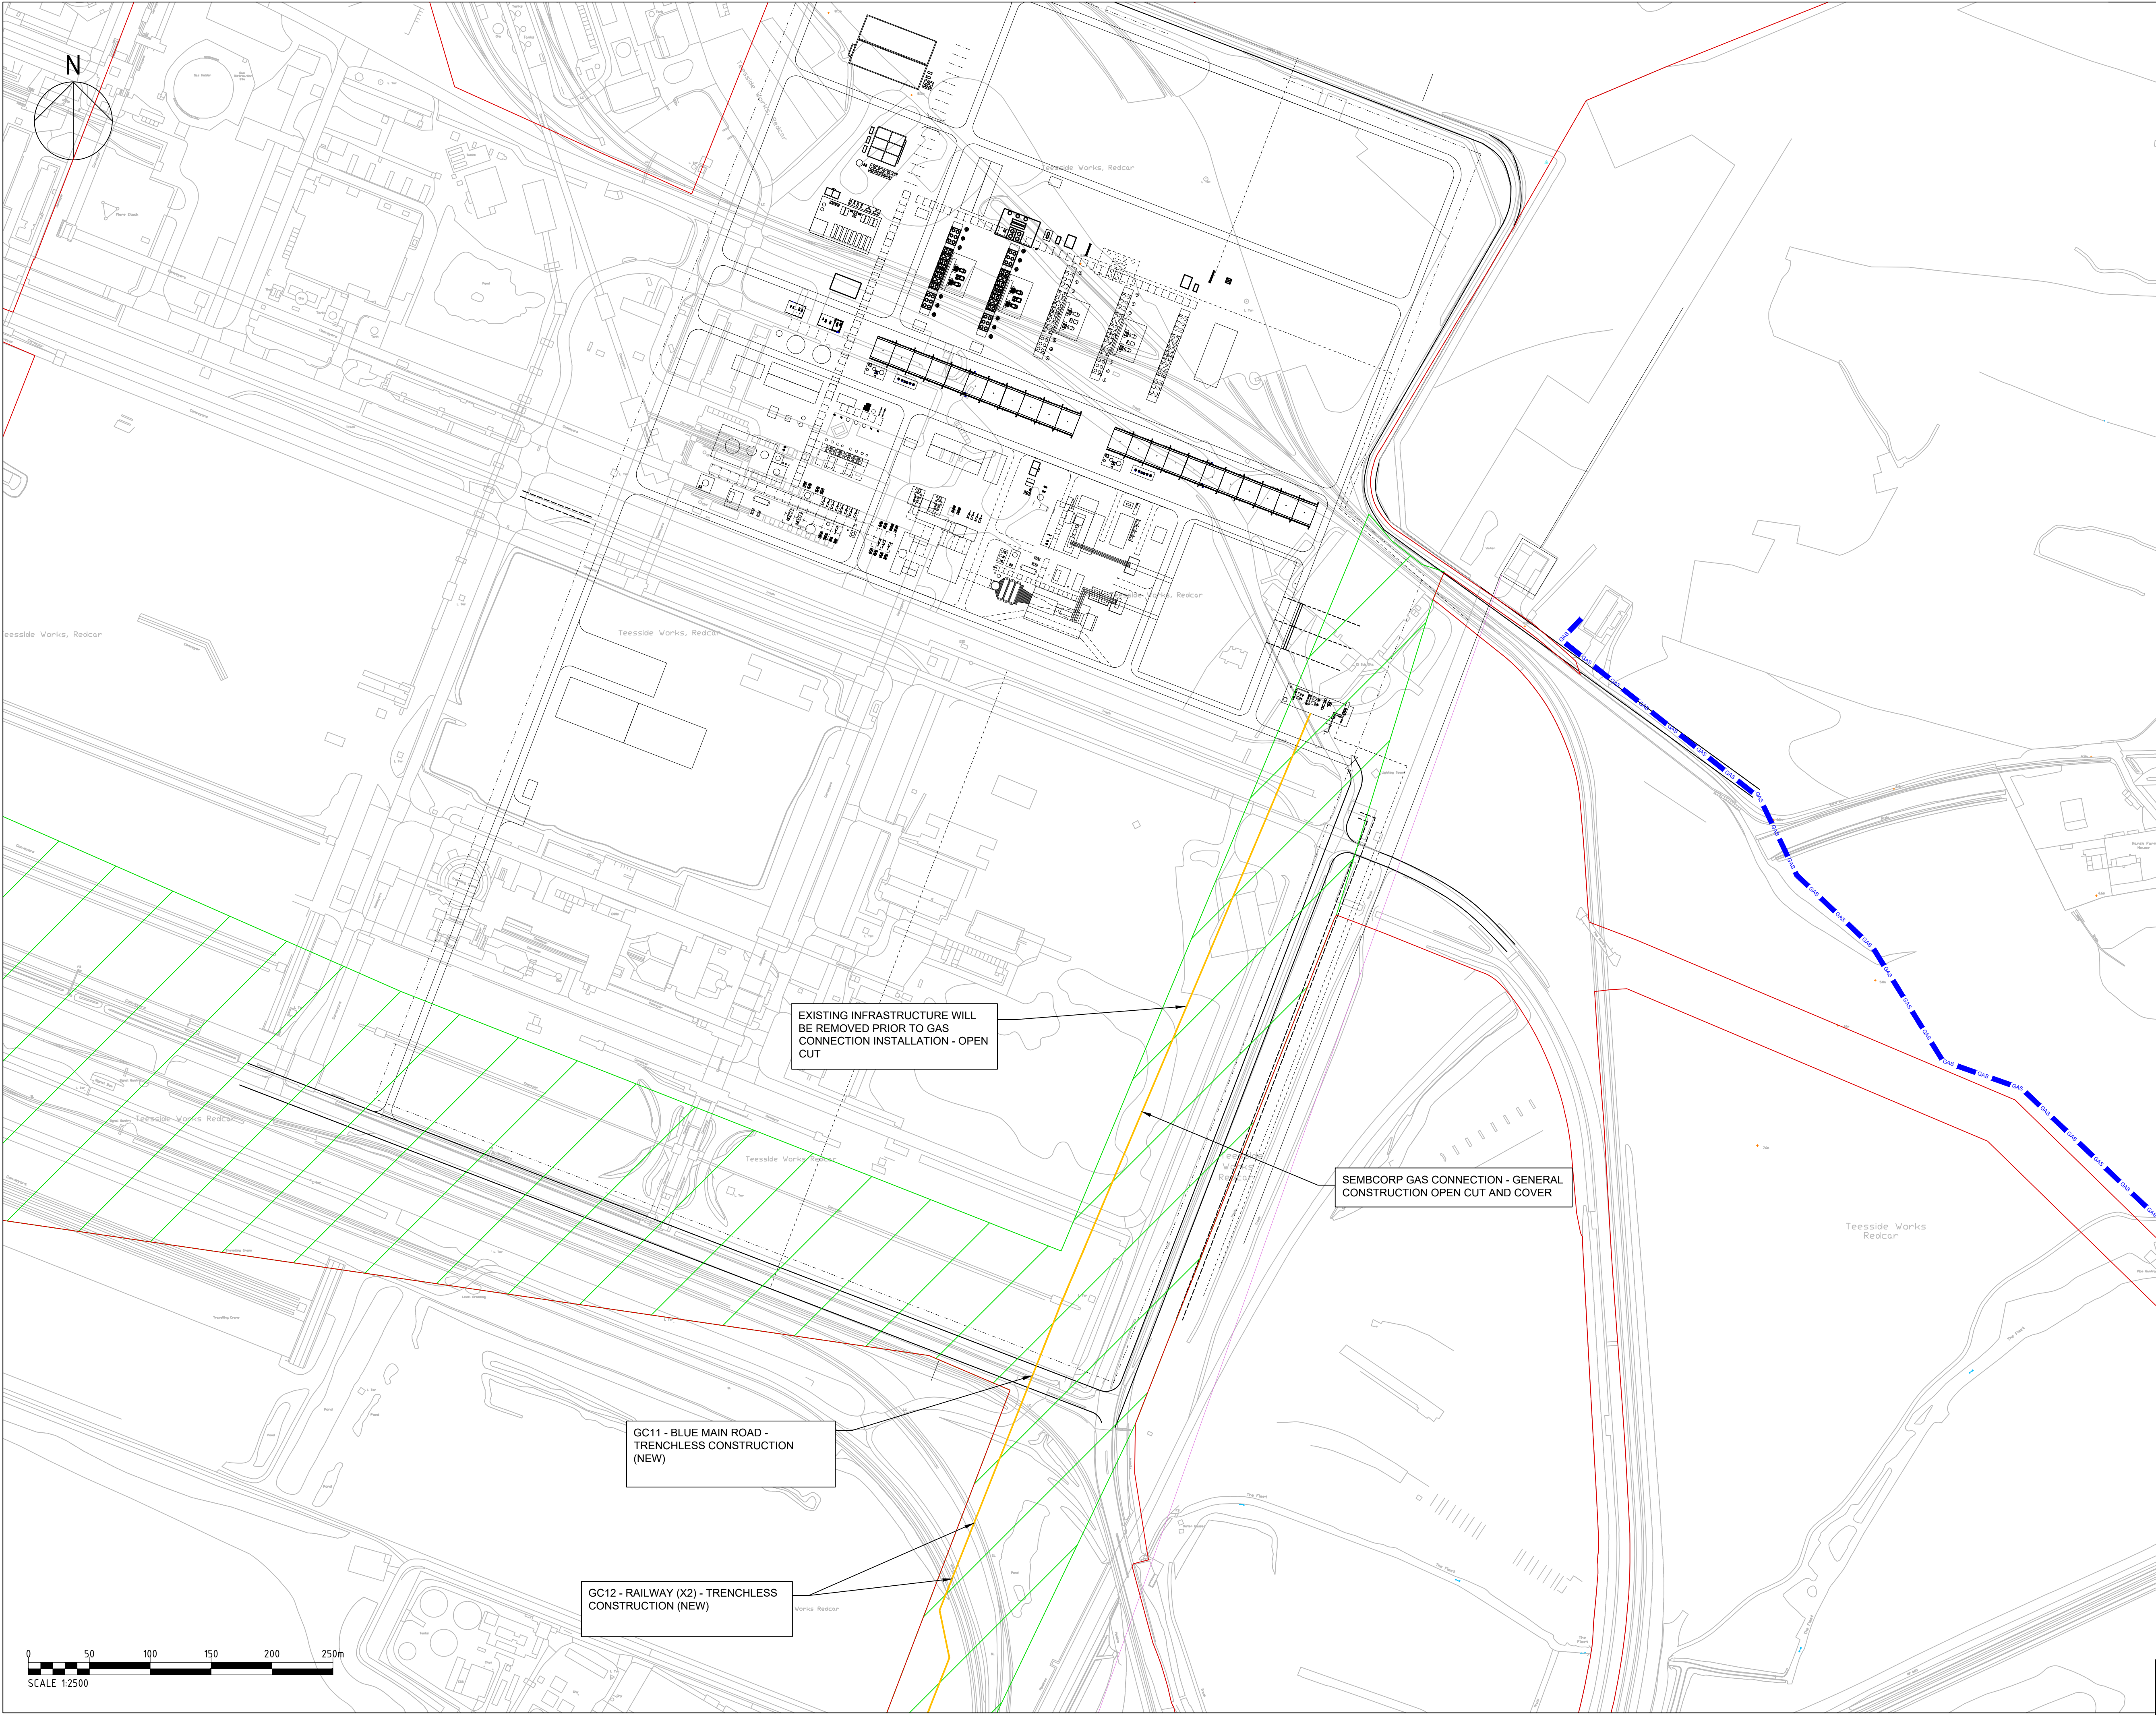

SAFETY, HEALTH AND ENVIRONMENTAL INFORMATION BOX

IT IS ASSUMED THAT ALL WORKS ON THIS DRAWING WILL BE CARRIED OUT BY A COMPETENT CONTRACTOR WORKING, WHERE APPROPRIATE, TO AN APPROPRIATE METHOD STATEMENT

THIS DRAWING TO BE USED ONLY FOR THE PURPOSE OF ISSUE THAT IT WAS ISSUED FOR AND IS SUBJECT TO AMENDMENT

NOTES

KEY

SITE BOUNDARY

WORK NUMBER 2A
(UNDERGROUND HIGH PRESSURE GAS PIPELINE)

INDICATIVE SEMBCORP GAS CONNECTION
ROUTE & AGI (OPTION 2)

CATS PIPELINE

BREAGH PIPELINE

Revision Details

By

Check

Date

Suffix

Purpose of issue

FOR INFORMATION

Applicant

NZT POWER LTD AND
NZNS STORAGE LTD

Project Title

Net Zero
Teesside

Drawing Title

DCO Reference Number - 4.7

INDICATIVE GAS CONNECTION AND
ABOVE GROUND INSTALLATIONS PLANS

Sheet 6 of 11 - Connection Option 2

Designed

Drawn

Checked

Approved

Date

SF

AECOM Internal Project No.

Suitability

Project Manager

60559231

N/A

Scale @ A1

Zone / Mileage

AS SHOWN

N/A

THIS DOCUMENT HAS BEEN PREPARED PURSUANT TO AND IS SUBJECT TO THE TERMS OF OUR APPOINTMENT BY ITS CLIENT. OUR ACCEPTANCE OF THIS DOCUMENT DOES NOT IMPLY ANY LIABILITY FOR ANY USE OF THIS DOCUMENT OTHER THAN THAT FOR WHICH IT WAS PREPARED AND PROVIDED. SUCH USE, AND ONLY FOR THE PURPOSES FOR WHICH IT WAS PREPARED AND PROVIDED.

WHILE AECOM AND OURS HAVE BECOME ONE COMPANY, CONTRACTING ENTITIES (ALL OF WHICH ARE NOW WHOLLY OWNED BY AECOM) AND LINES OF COMMUNICATION CURRENTLY REMAIN THE SAME UNLESS SPECIFICALLY AGREED OR COMMUNICATED OTHERWISE.

AECOM Infrastructure & Environment UK Limited
The Colmore Building
20 Colmore Circus
Queensway, Birmingham
Tel: 0121 710 1100
www.aecom.com

AECOM

Drawing Number

Rev

60559231-PE-DRG-016

0