



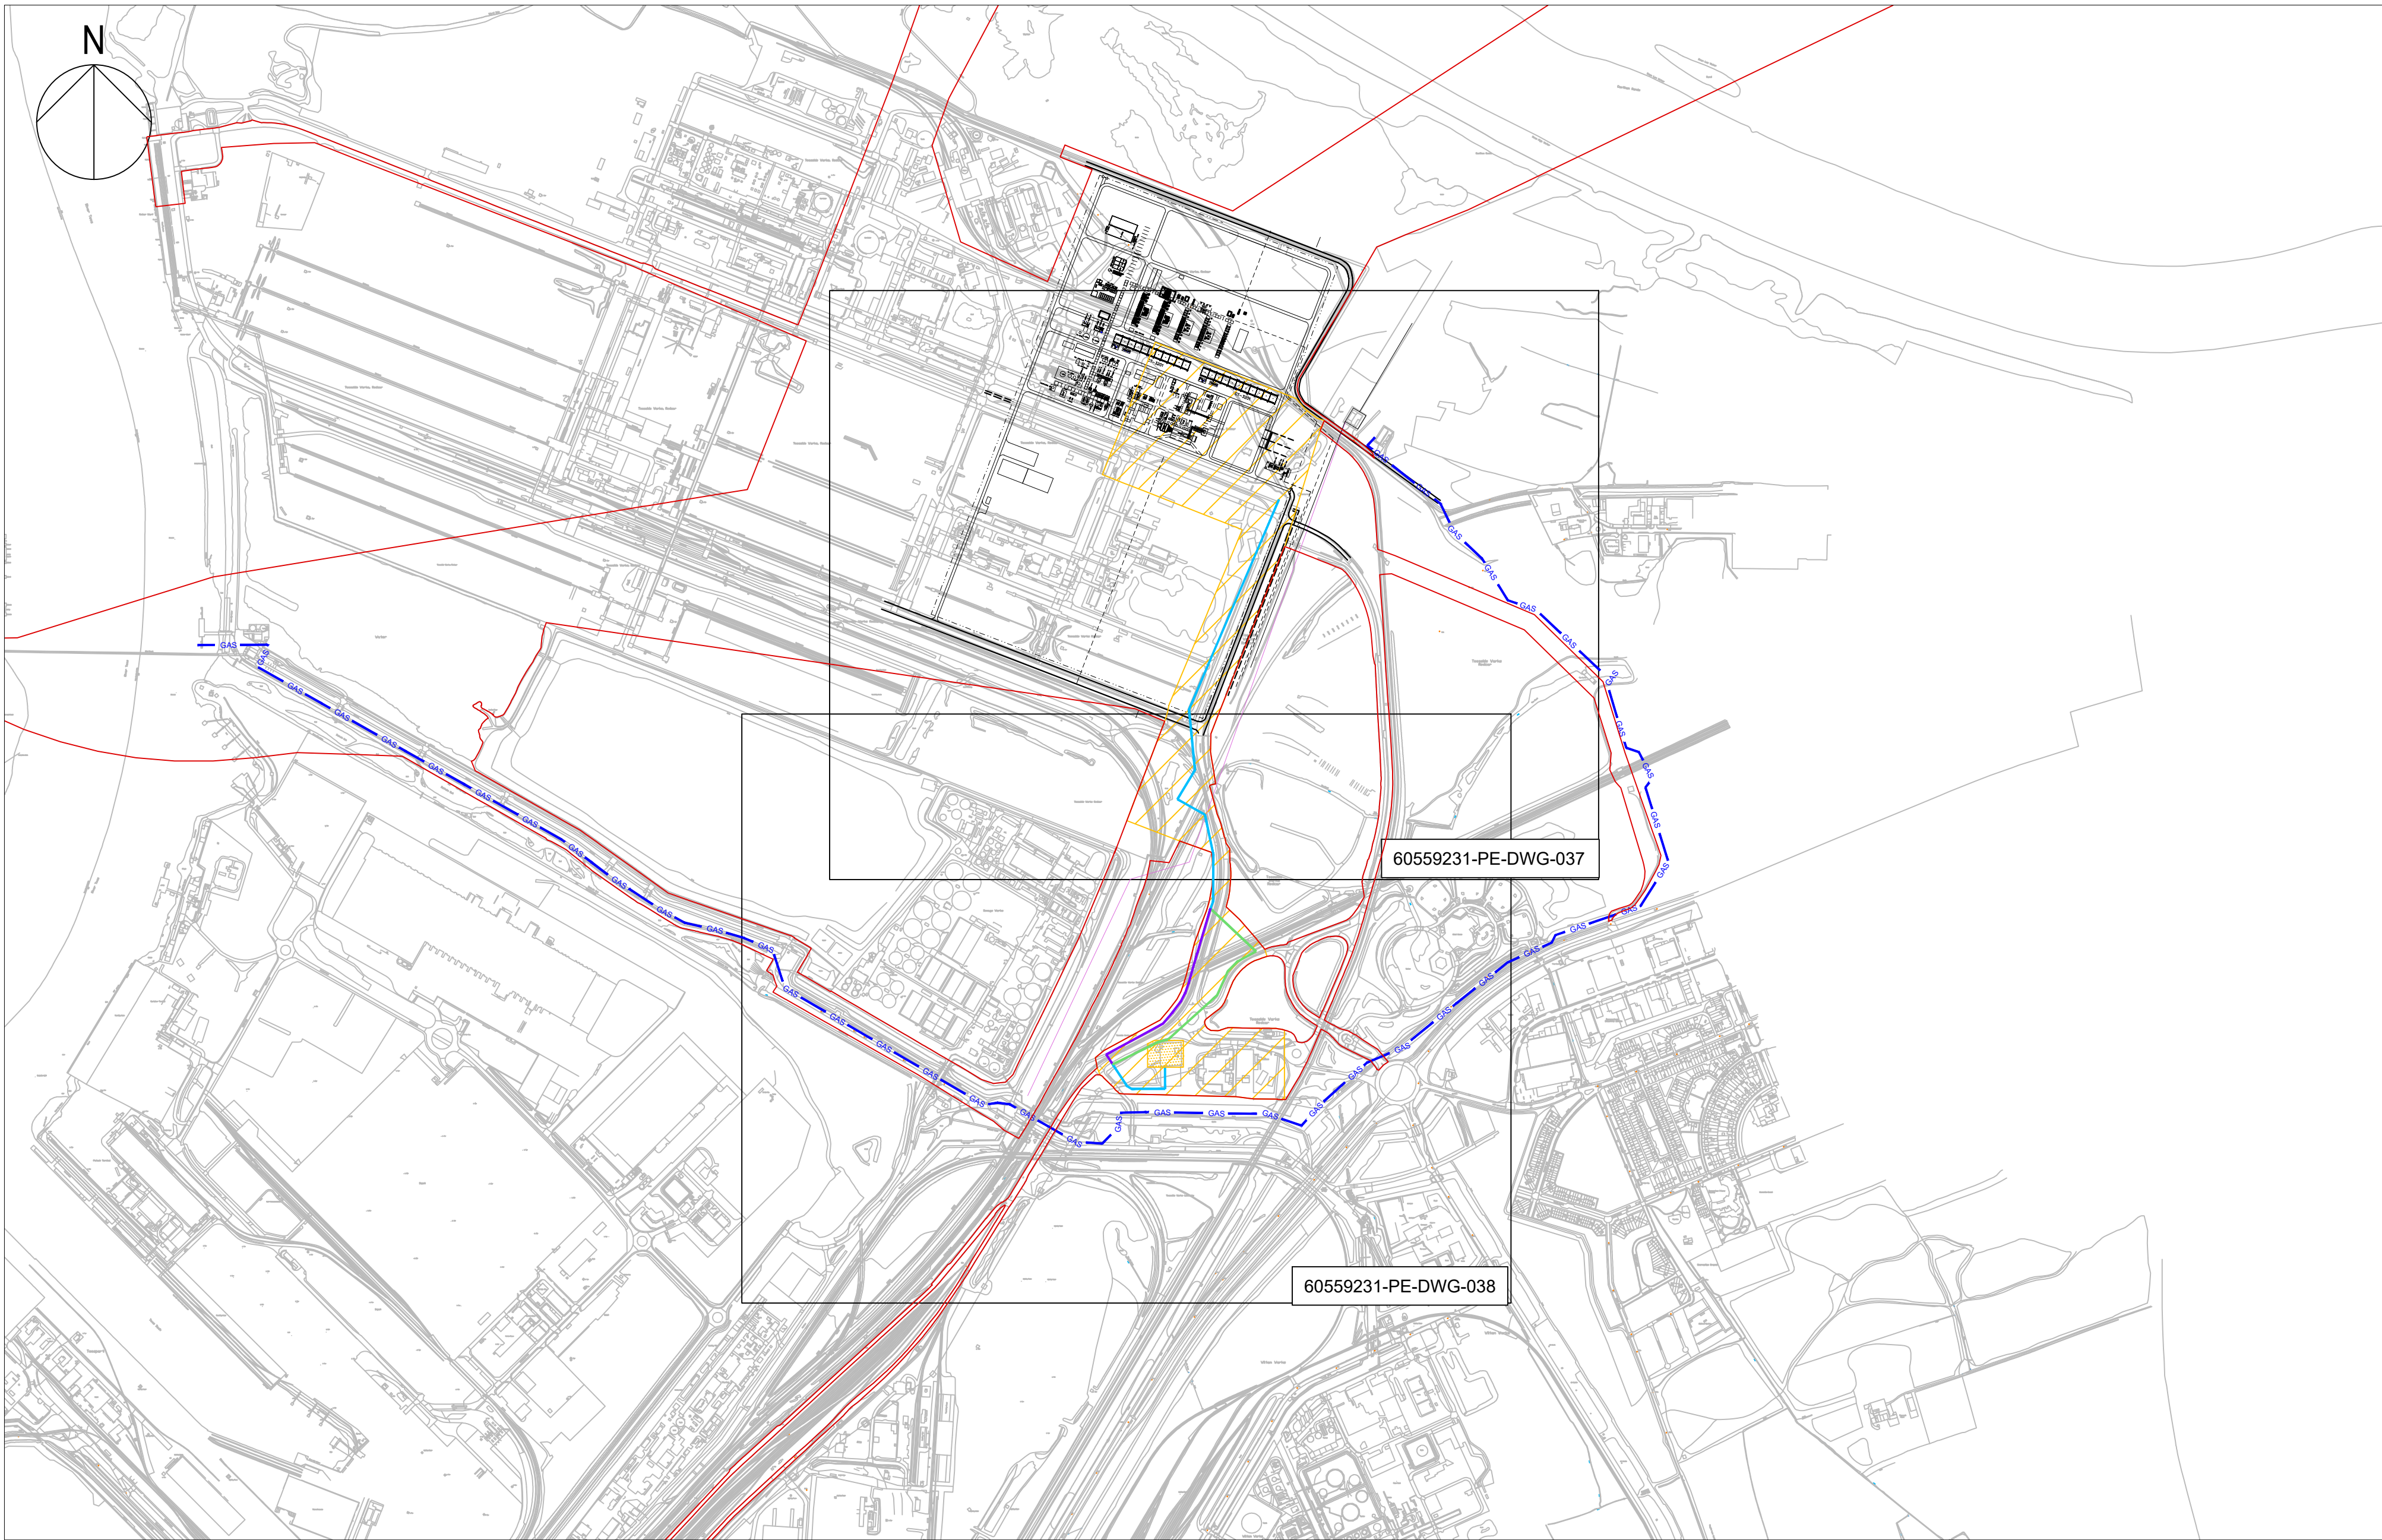

KEY PLAN
Scale 1:10,000

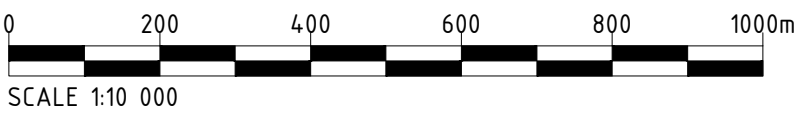

SAFETY, HEALTH AND ENVIRONMENTAL INFORMATION BOX

IT IS ASSUMED THAT ALL WORKS ON THIS DRAWING WILL BE CARRIED OUT BY A COMPETENT CONTRACTOR WORKING, WHERE APPROPRIATE, TO AN APPROPRIATE METHOD STATEMENT

THIS DRAWING TO BE USED ONLY FOR THE PURPOSE OF ISSUE THAT IT WAS ISSUED FOR AND IS SUBJECT TO AMENDMENT

NOTES

KEY

SITE BOUNDARY

WORK NUMBER 3A
ELECTRICAL CONNECTION WORKS

WORK NUMBER 3B
TOD POINT ELECTRICAL
CONNECTION WORKS

INDICATIVE ELECTRICAL CONNECTION
ROUTE - OPTION 1A & 1B

INDICATIVE ELECTRICAL CONNECTION
ROUTE - OPTION 1A

INDICATIVE ELECTRICAL CONNECTION
ROUTE - OPTION 1B

CATS PIPELINE

BREAGH PIPELINE

Revision Details	By	Check	Date	Suffix
Purpose of issue				
FOR INFORMATION				
Applicant				
NZT POWER LTD AND NZN STORAGE LTD				
Project Title				
Net Zero Teesside				
Drawing Title				
DCO Reference Number - 4.8				
INDICATIVE ELECTRICAL CONNECTION PLANS				
Sheet 1 of 7 - Key Plan				
Designed	Drawn	Checked	Approved	Date
	SF			
AECOM Internal Project No. 60559231		Suitability N/A	Project Manager	
Scale @ A1 AS SHOWN		Zone / Mileage N/A		
THIS DOCUMENT HAS BEEN PREPARED PURSUANT TO AND SUBJECT TO THE TERMS OF L&E'S APPOINTMENT BY ITS CLIENT. L&E ACCEPTS NO LIABILITY FOR ANY USE OF THIS DOCUMENT OTHER THAN BY ITS ORIGINAL CLIENT OR FOLLOWING L&E'S EXPRESS AGREEMENT TO SUCH USE AND ONLY FOR THE PURPOSES FOR WHICH IT WAS PREPARED AND PROVIDED.				
*WHILEST AECOM AND L&E HAVE BECOME ONE COMPANY, CONTRACTING ENTITIES (ALL OF WHICH ARE NOW WHOLLY OWNED BY AECOM) AND LINES OF COMMUNICATION CURRENTLY REMAIN THE SAME UNLESS SPECIFICALLY AGREED OR COMMUNICATED OTHERWISE.				
AECOM Infrastructure & Environment UK Limited The Colmore Building 20 Colmore Circus Queensway, Birmingham Tel: 0121 710 1100 www.aecom.com AECOM				
Drawing Number				Rev
60559231-PE-DWG-034				0