


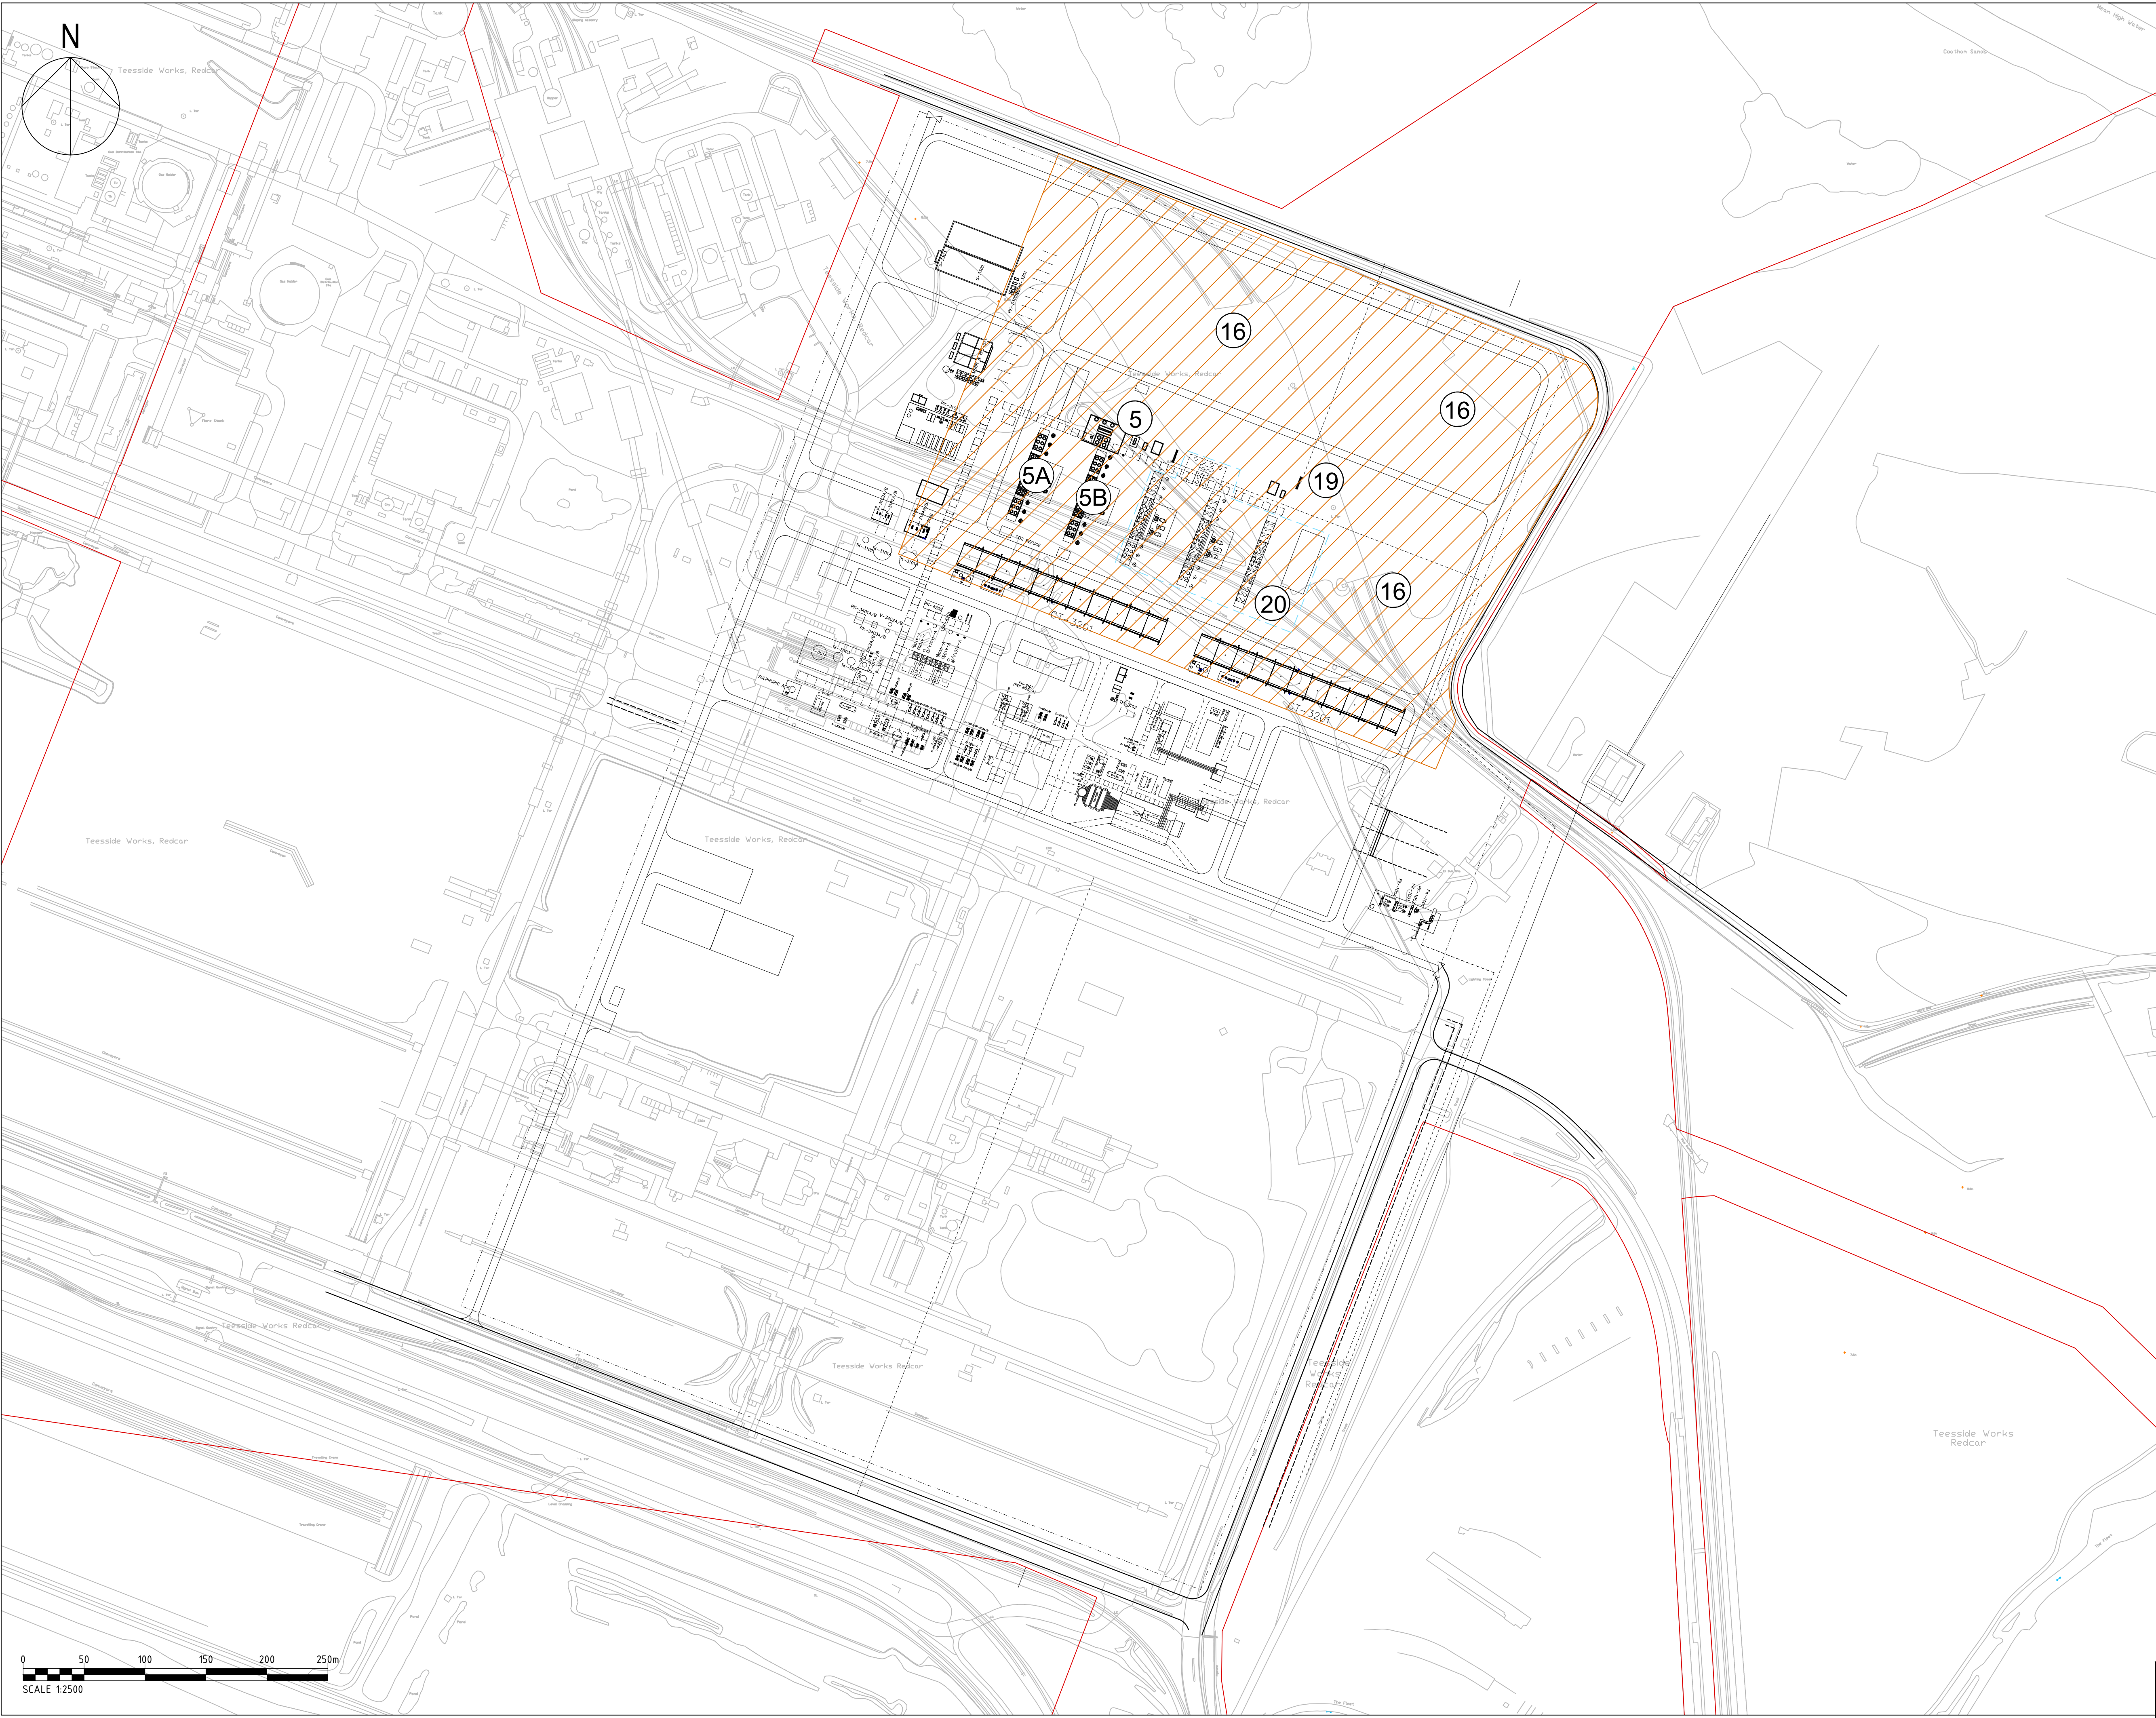

SAFETY, HEALTH AND ENVIRONMENTAL INFORMATION BOX

IT IS ASSUMED THAT ALL WORKS ON THIS DRAWING WILL BE CARRIED OUT BY A COMPETENT CONTRACTOR WORKING, WHERE APPROPRIATE, TO AN APPROPRIATE METHOD STATEMENT

THIS DRAWING TO BE USED ONLY FOR THE PURPOSE OF ISSUE THAT IT WAS ISSUED FOR AND IS SUBJECT TO AMENDMENT

NOTES

PLANT DESCRIPTION

5. HP CO2 COMPRESSION

5A. HP CO2 COMPRESSOR TRAIN A

5B. HP CO2 COMPRESSOR TRAIN B

16. LAYDOWN

19. VENT

20. FUTURE EXPANSION HP CO2 COMPRESSION EQUIPMENT

KEY

SITE BOUNDARY

WORK No. 7 - HIGH PRESSURE CARBON DIOXIDE COMPRESSION STATION

AREA FOR FUTURE EXPANSION OF PROPOSED HP CO2 COMPRESSION AND INDICATIVE FUTURE EXPANSION HP CO2 COMPRESSION EQUIPMENT

Revision Details

By

Check

Date

Suffix

Purpose of issue

FOR INFORMATION

Applicant

NZT POWER LTD AND NZNS STORAGE LTD

Project Title

Net Zero Teesside

Drawing Title

DCO Reference Number - 4.10

INDICATIVE HP COMPRESSOR PLANS

Sheet 2 of 4 - Layout View

Designed

Drawn

Checked

Approved

Date

SF

AECOM Internal Project No.

Suitability

Project Manager

60559231

N/A

Scale @ A1

Zone / Mileage

AS SHOWN

N/A

THIS DOCUMENT HAS BEEN PREPARED PURSUANT TO AND SUBJECT TO THE TERMS OF LIFT APPOINTMENT BY ITS CLIENT. USE ACCEPTS NO LIABILITY FOR ANY USE OF THIS DOCUMENT OTHER THAN BY ITS ORIGINAL CLIENT OR FOLLOWING LIFT EXPRESS AGREEMENT TO SUCH USE AND ONLY FOR THE PURPOSES FOR WHICH IT WAS PREPARED AND PROVIDED.

WHILE AECOM AND LIFT HAVE BECOME ONE COMPANY, CONTRACTING ENTITIES ALL OF WHICH ARE NOW WHOLLY OWNED BY AECOM, AND LINES OF COMMUNICATION CURRENTLY REMAIN THE SAME UNLESS SPECIFICALLY AGREED OR COMMUNICATED OTHERWISE.

AECOM Infrastructure & Environment UK Limited

The Colmore Building

20 Colmore Circus

Queensway, Birmingham

Tel: 0121 710 1100

www.aecom.com

AECOM

Drawing Number

Rev

60559231-PE-DRG-046

0