




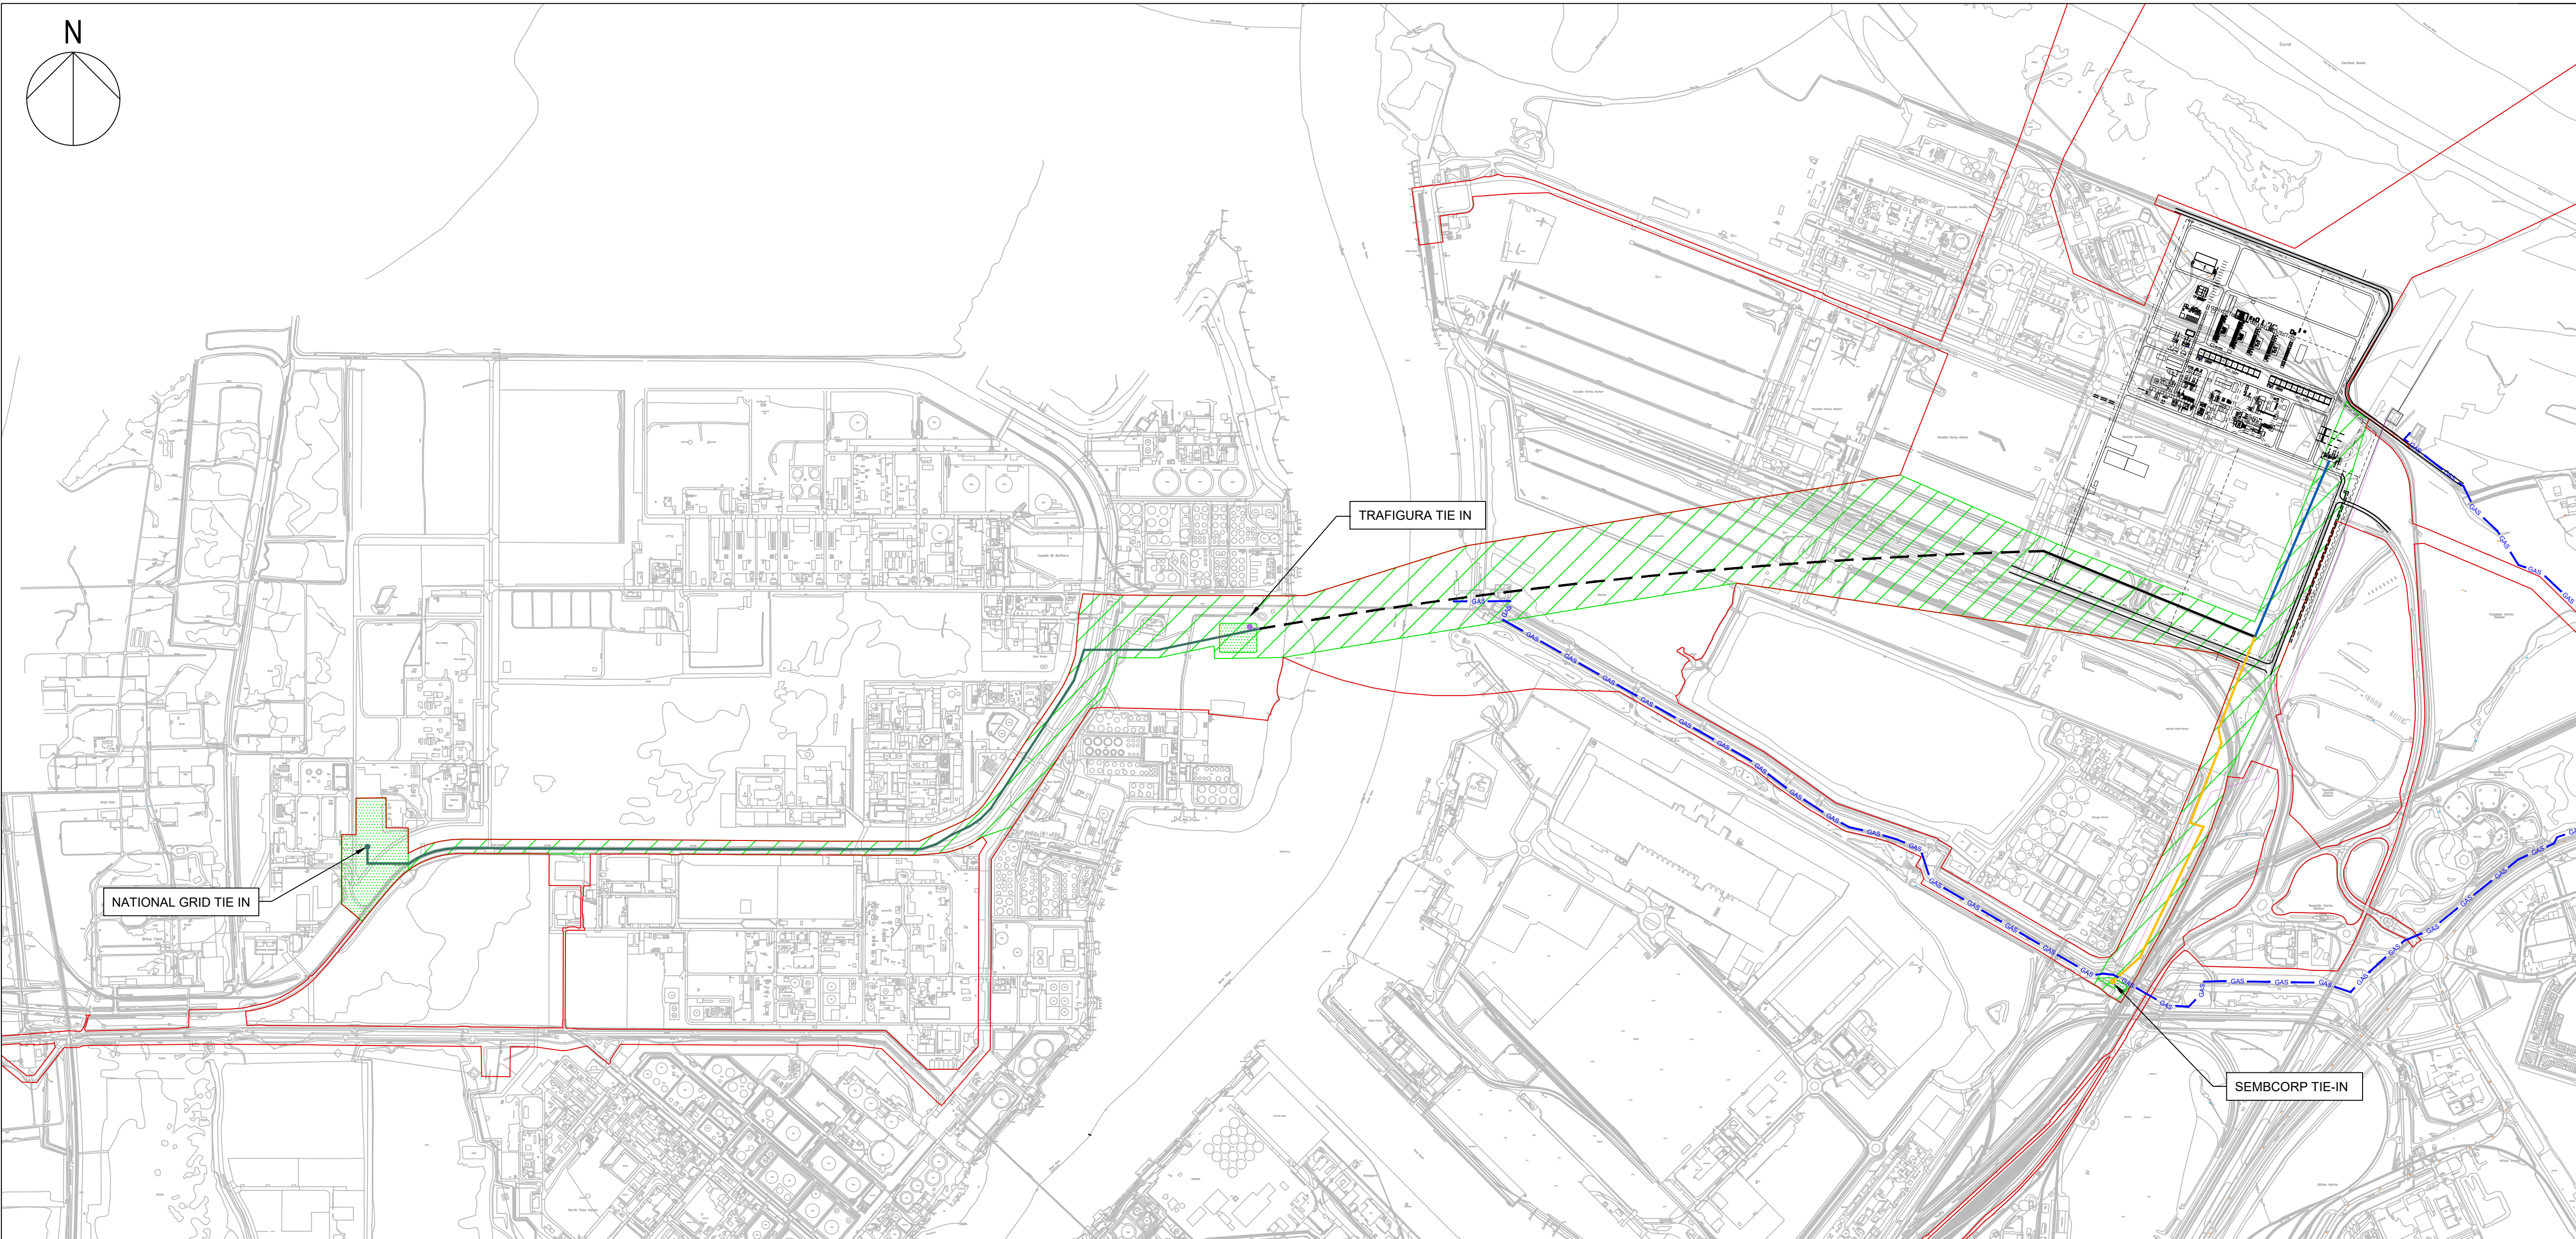

KEY PLAN
Scale 1:10,000

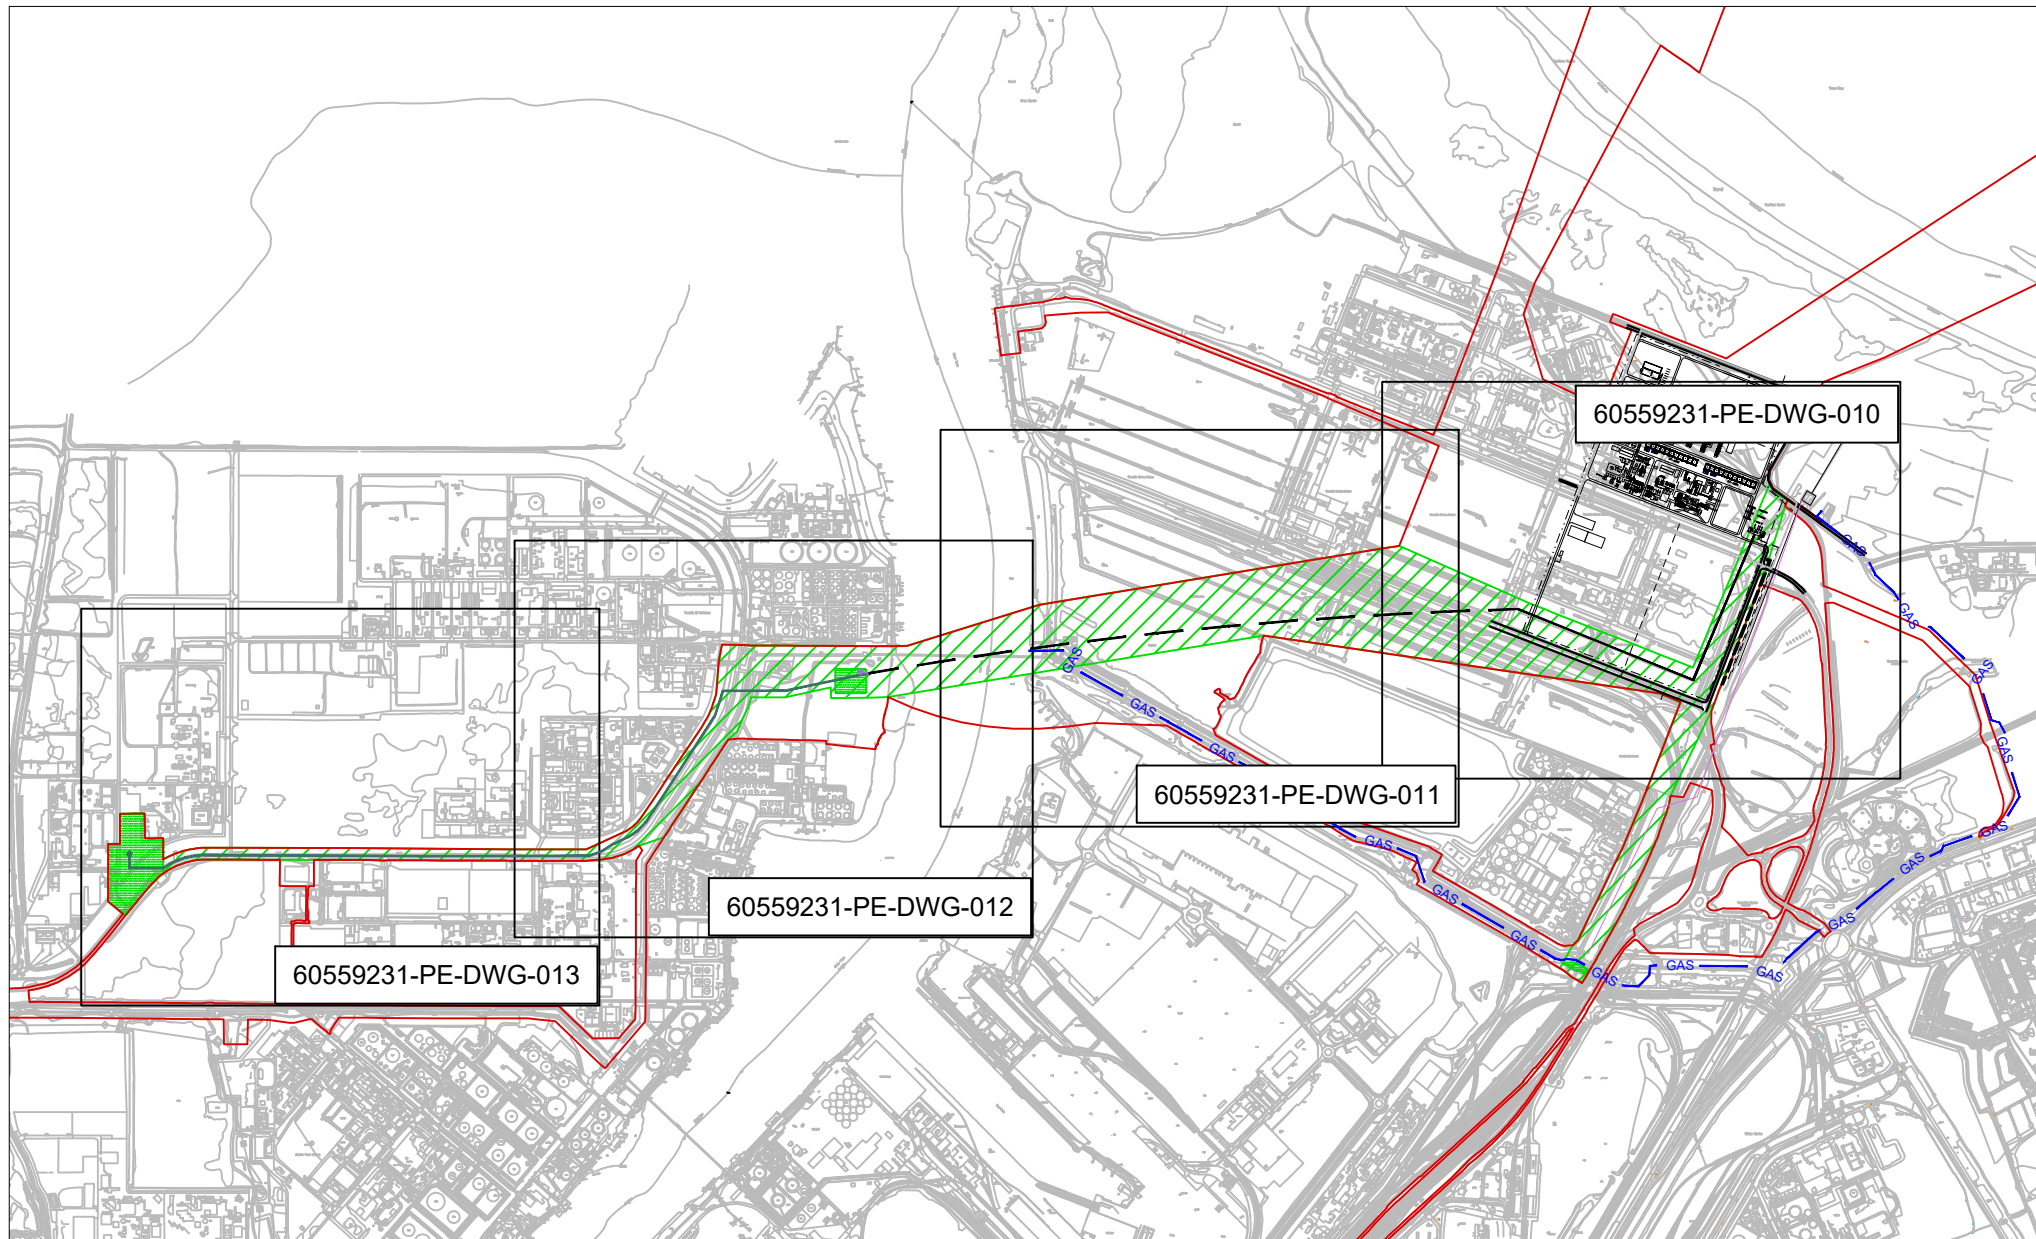

OPTION 1 (1A - NATIONAL GRID, 1B - TRAFIGURA)
Scale 1:25,000

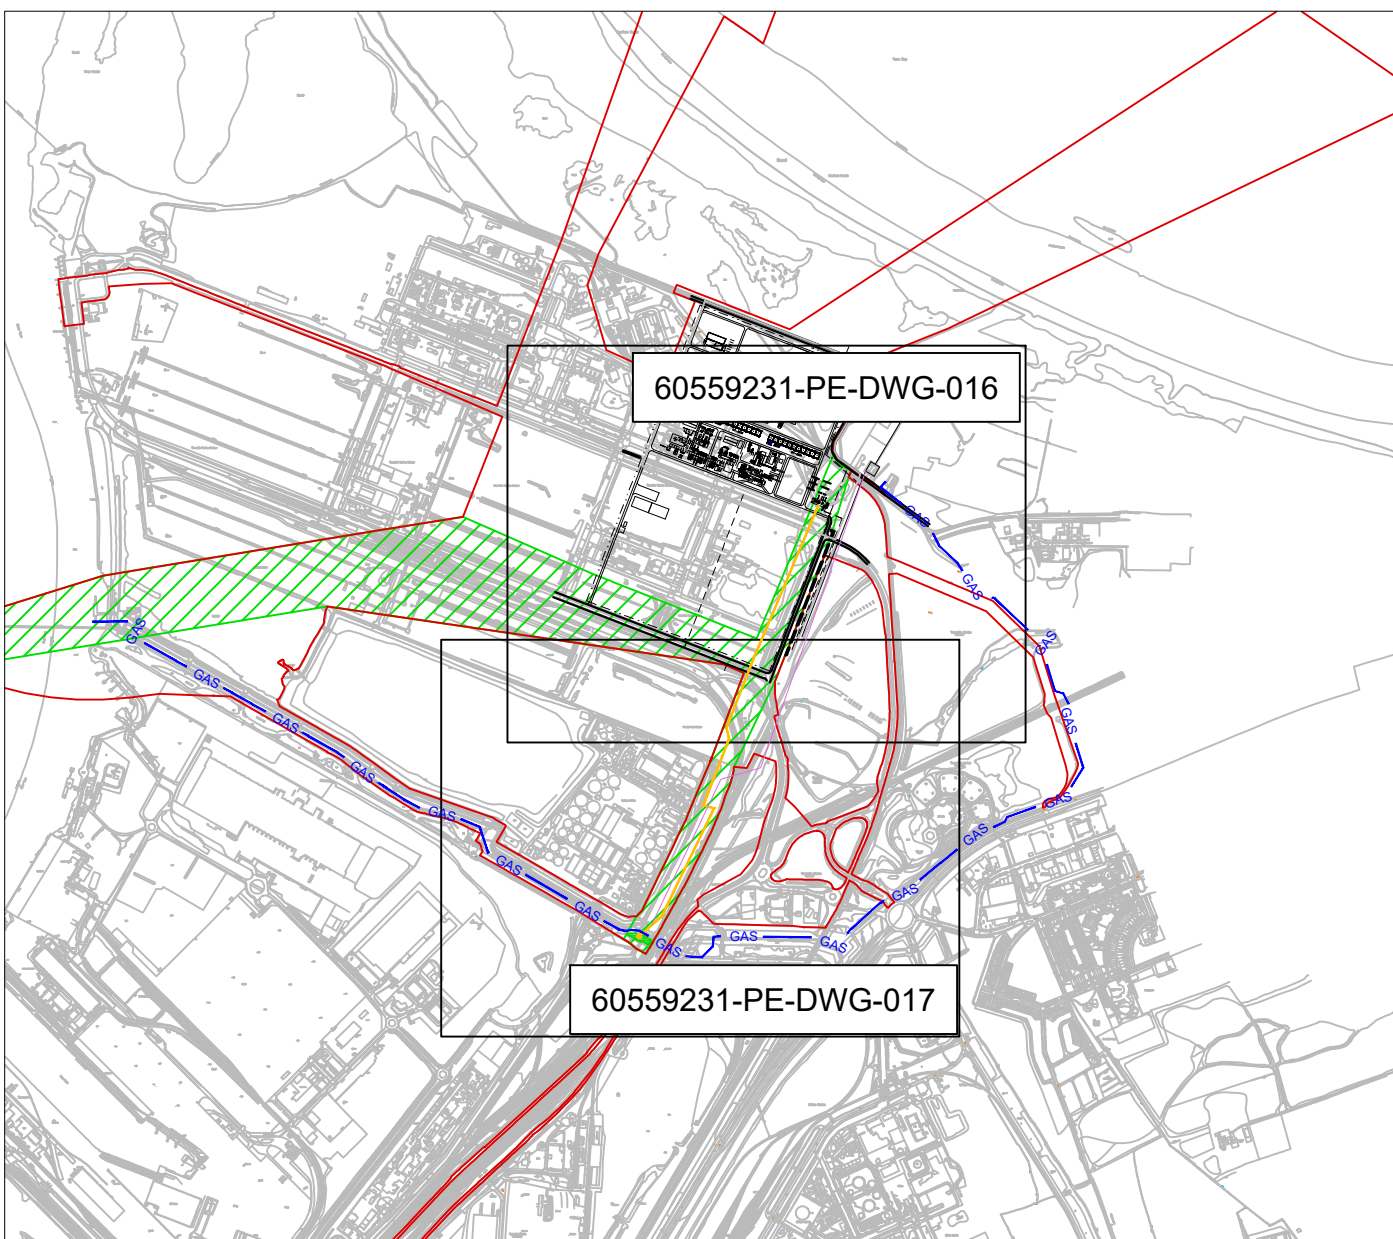

OPTION 2
Scale 1:25,000



SAFETY, HEALTH AND ENVIRONMENTAL INFORMATION BOX

IT IS ASSUMED THAT ALL WORKS ON THIS DRAWING WILL BE CARRIED OUT BY A COMPETENT CONTRACTOR WORKING, WHERE APPROPRIATE, TO AN APPROPRIATE METHOD STATEMENT

THIS DRAWING TO BE USED ONLY FOR THE PURPOSE OF ISSUE THAT IT WAS ISSUED FOR AND IS SUBJECT TO AMENDMENT

NOTES

KEY

- SITE BOUNDARY
- WORK NUMBER 2A (UNDERGROUND HIGH PRESSURE GAS PIPELINE)
- WORK NUMBER 2B (ABOVE GROUND INSTALLATION)
- INDICATIVE NATIONAL GRID / TRAFIGURA GAS CONNECTION ROUTE (OPTION 1) - TRENCHLESS CONSTRUCTION (MICRO-BORED TUNNEL)
- INDICATIVE NATIONAL GRID GAS CONNECTION ROUTE & AGI (OPTION 1A)
- INDICATIVE TRAFIGURA GAS CONNECTION ROUTE & AGI (OPTION 1B)
- INDICATIVE SEMBCORP GAS CONNECTION ROUTE & AGI (OPTION 2)
- INDICATIVE GAS CONNECTION ROUTE (OPTION 1 & 2)
- INDICATIVE NATIONAL GRID / TRAFIGURA GAS CONNECTION ROUTE (OPTION 1)
- BREACH PIPELINE
- CATS PIPELINE

Revision Details	By	Check	Date	Suffix
Purpose of issue				
FOR INFORMATION				
Applicant				
NBT POWER LTD AND NZNS STORAGE LTD				
Project Title				
				
Drawing Title				
DCO Reference Number - 4.7				
INDICATIVE GAS CONNECTION AND ABOVE GROUND INSTALLATIONS PLANS				
Sheet 1 of 11 - Key Plan				
Designed	Drawn	Checked	Approved	Date
	SF			
AECOM Internal Project No.		Suitability	Project Manager	
60559231		N/A		
Scale @ A1		Zone / Mileage		
AS SHOWN		N/A		
THIS DOCUMENT HAS BEEN PREPARED PURSUANT TO AND SUBJECT TO THE TERMS OF A PROFESSIONAL SERVICES AGREEMENT BETWEEN AECOM AND THE CLIENT. AECOM AND THE CLIENT HAVE BECOME ONE COMPANY. CONTRACTING ENTITIES ALL OF WHICH ARE NOW WHOLLY OWNED BY AECOM AND LINES OF COMMUNICATION CURRENTLY REMAIN THE SAME UNLESS SPECIFICALLY AGREED OR COMMUNICATED OTHERWISE.				
AECOM Infrastructure & Environment UK Limited The Colmore Building 20 Colmore Circus Queensway, Birmingham Tel: 0121 710 1100 www.aecom.com				
				
Drawing Number				Rev
60559231-PE-DWG-009				0