


CGC23 - RIVER TEES CROSSING - MICRO-BORED TUNNEL (NEW)

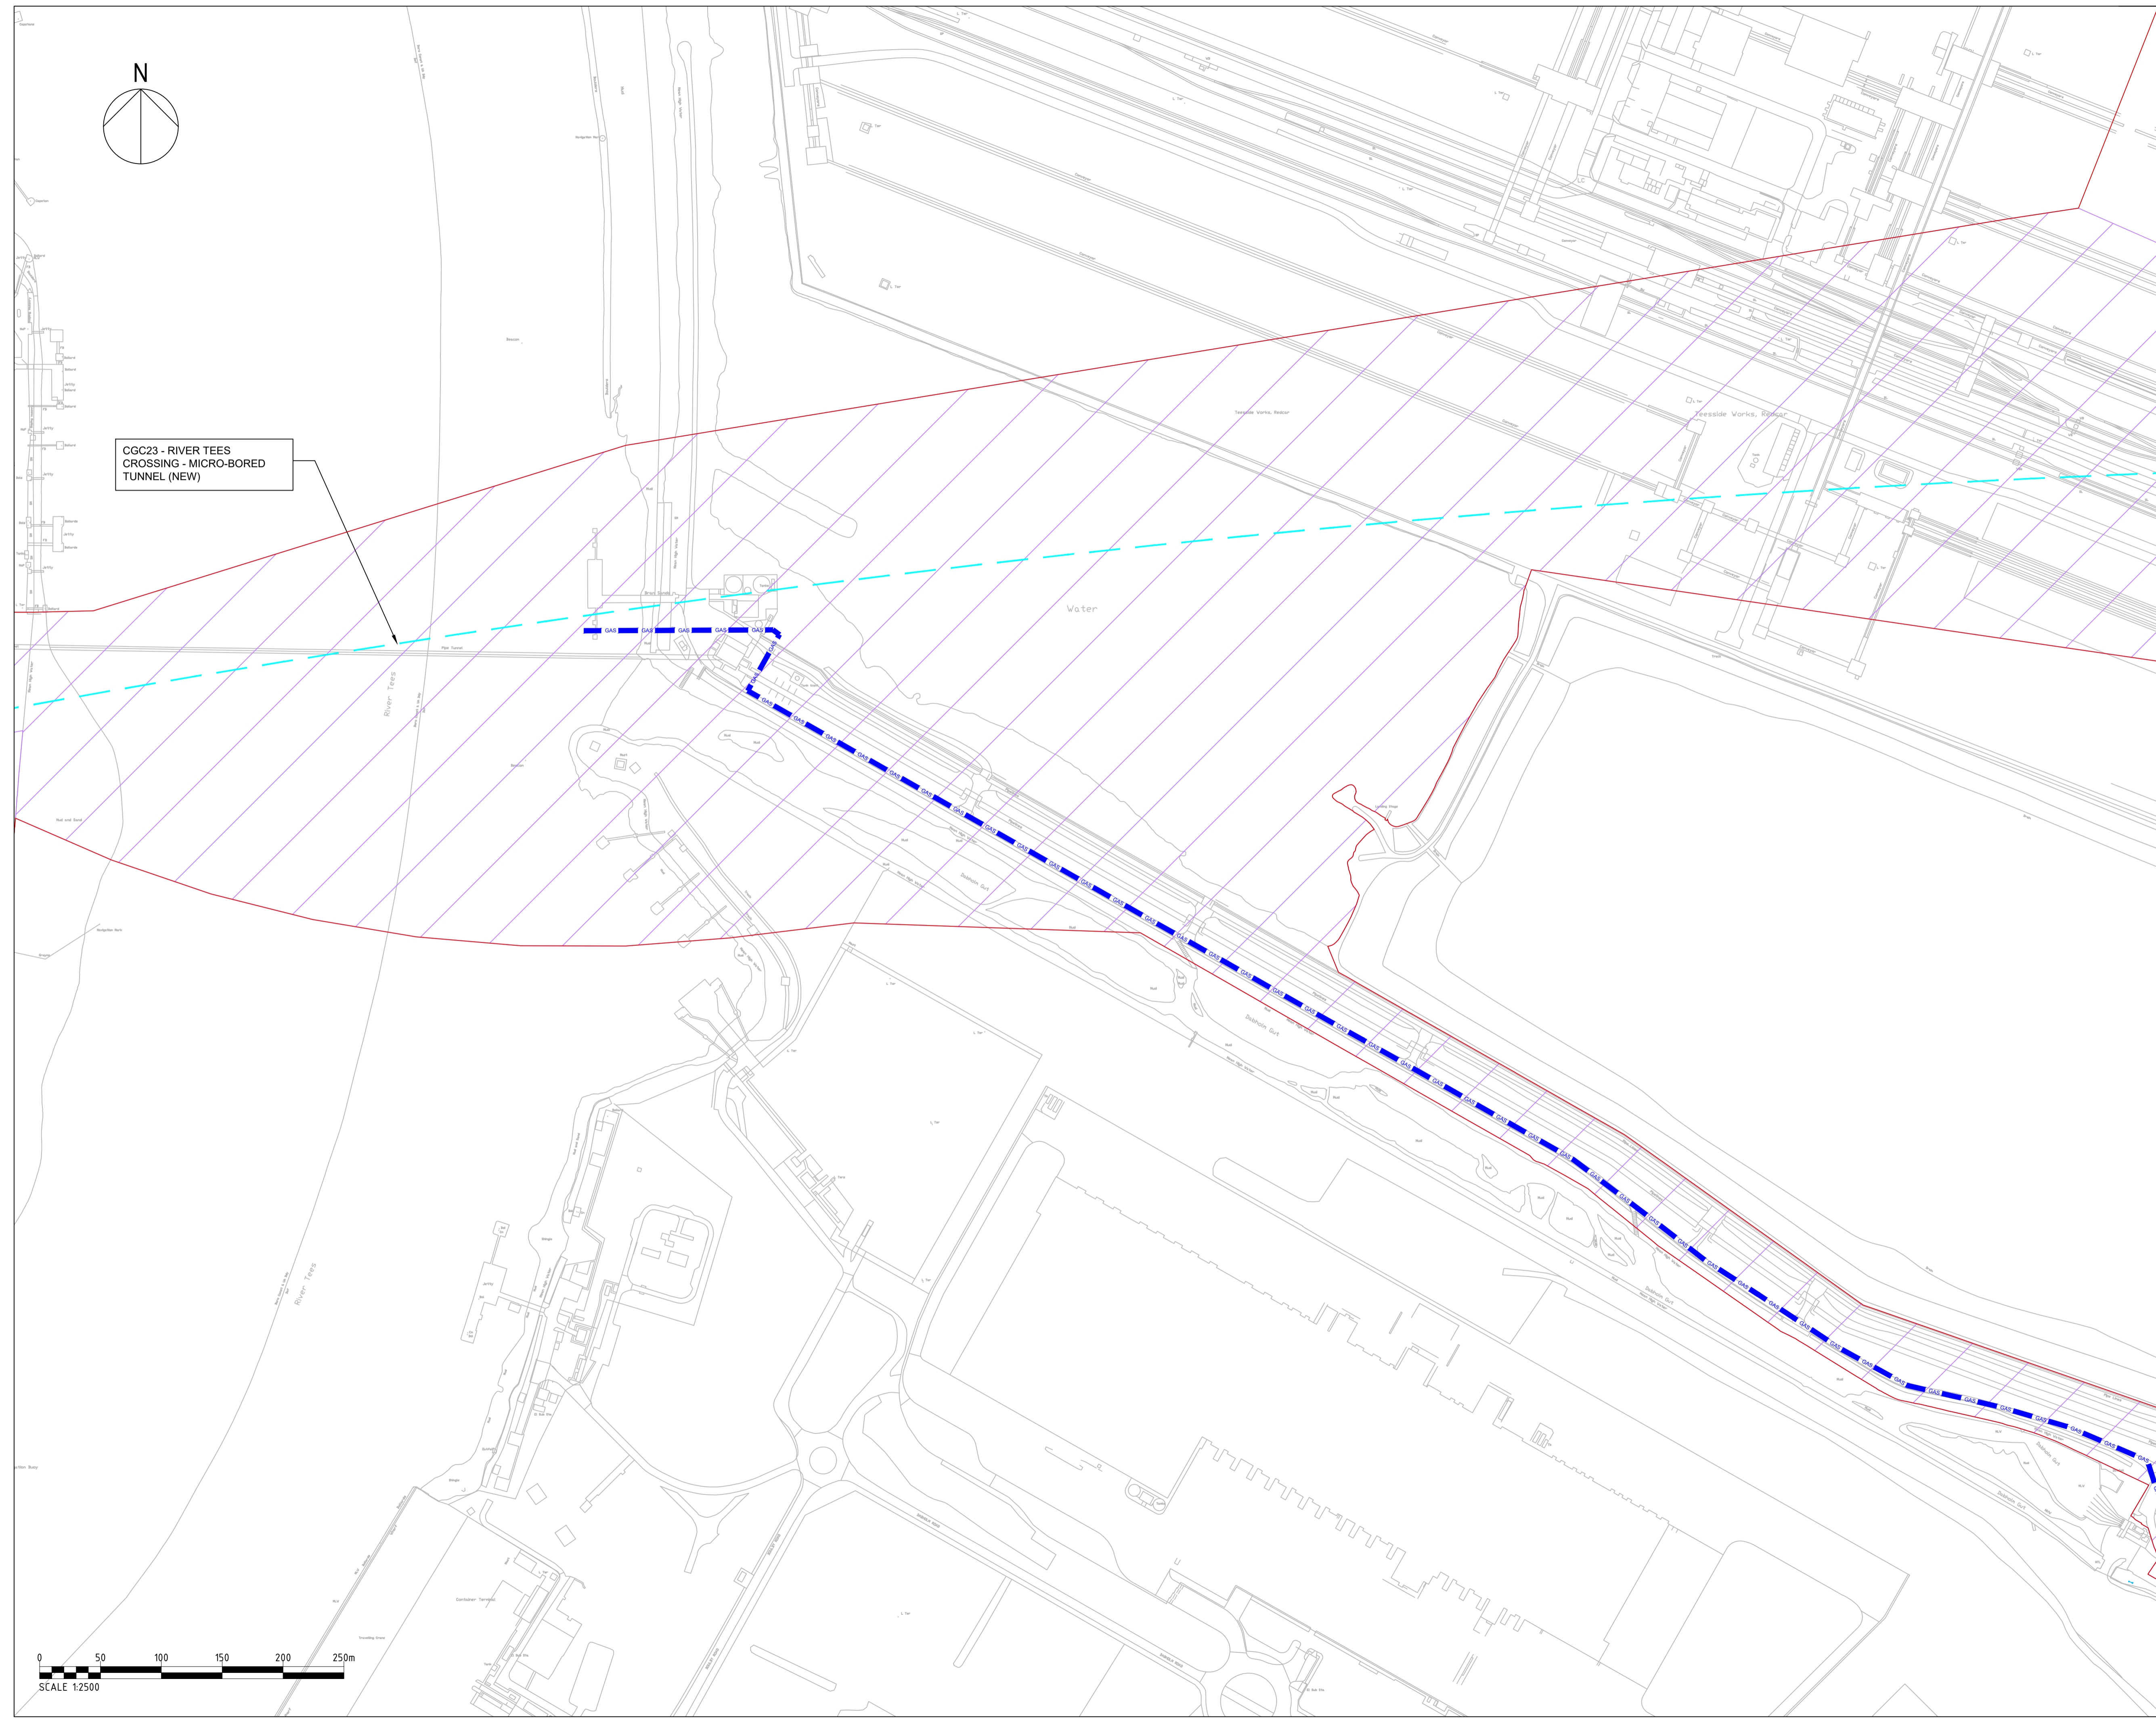

SAFETY, HEALTH AND ENVIRONMENTAL INFORMATION BOX
IT IS ASSUMED THAT ALL WORKS ON THIS DRAWING WILL BE CARRIED OUT BY A COMPETENT CONTRACTOR WORKING, WHERE APPROPRIATE, TO AN APPROPRIATE METHOD STATEMENT
THIS DRAWING TO BE USED ONLY FOR THE PURPOSE OF ISSUE THAT IT WAS ISSUED FOR AND IS SUBJECT TO AMENDMENT

NOTES

KEY
— SITE BOUNDARY
WORK NO. 6 (CARBON DIOXIDE GATHERING NETWORK)
INDICATIVE CO2 PIPELINE ROUTE - TRENCHLESS CONSTRUCTION (MICRO-BORED TUNNEL) - OPTION 1 - SHARED ROUTE WITH NATIONAL GRID & TRAFIGURA GAS CONNECTIONS
— BREAGH PIPELINE

Revision Details	By	Check	Date	Suffix

Purpose of issue
FOR INFORMATION

Applicant
NZT POWER LTD AND NZNS STORAGE LTD



Drawing Title
DCO Reference Number - 4.11

INDICATIVE CO2 GATHERING NETWORK PLANS

Sheet 7 of 12 - Alternative Route Option 1

Designed	Drawn	Checked	Approved	Date
SF				

AECOM Internal Project No.	Suitability	Project Manager
60559231	N/A	

Scale @ A1	Zone / Mileage
AS SHOWN	N/A

THIS DOCUMENT HAS BEEN PREPARED PURSUANT TO AND SUBJECT TO THE TERMS OF A PROFESSIONAL SERVICES AGREEMENT BETWEEN AECOM AND THE CLIENT. THE CLIENT ACCEPTS NO LIABILITY FOR ANY USE OF THIS DOCUMENT OTHER THAN BY ITS ORIGINAL CLIENT OR FOLLOWING THE EXPRESS AGREEMENT TO SUCH USE, AND ONLY FOR THE PURPOSES FOR WHICH IT WAS PREPARED AND PROVIDED.
WHILE AECOM AND THE CLIENT HAVE BECOME ONE COMPANY, CONTRACTING ENTITIES ALL OF WHICH ARE NOW WHOLLY OWNED BY AECOM, AND LINES OF COMMUNICATION CURRENTLY REMAIN THE SAME UNLESS SPECIFICALLY AGREED OR COMMUNICATED OTHERWISE.

AECOM Infrastructure & Environment UK Limited
The Colmore Building
20 Colmore Circus
Queensway, Birmingham
Tel: 0121 710 1100
www.aecom.com

Drawing Number 60559231-PE-DRG-024	Rev 0
--	-----------------