


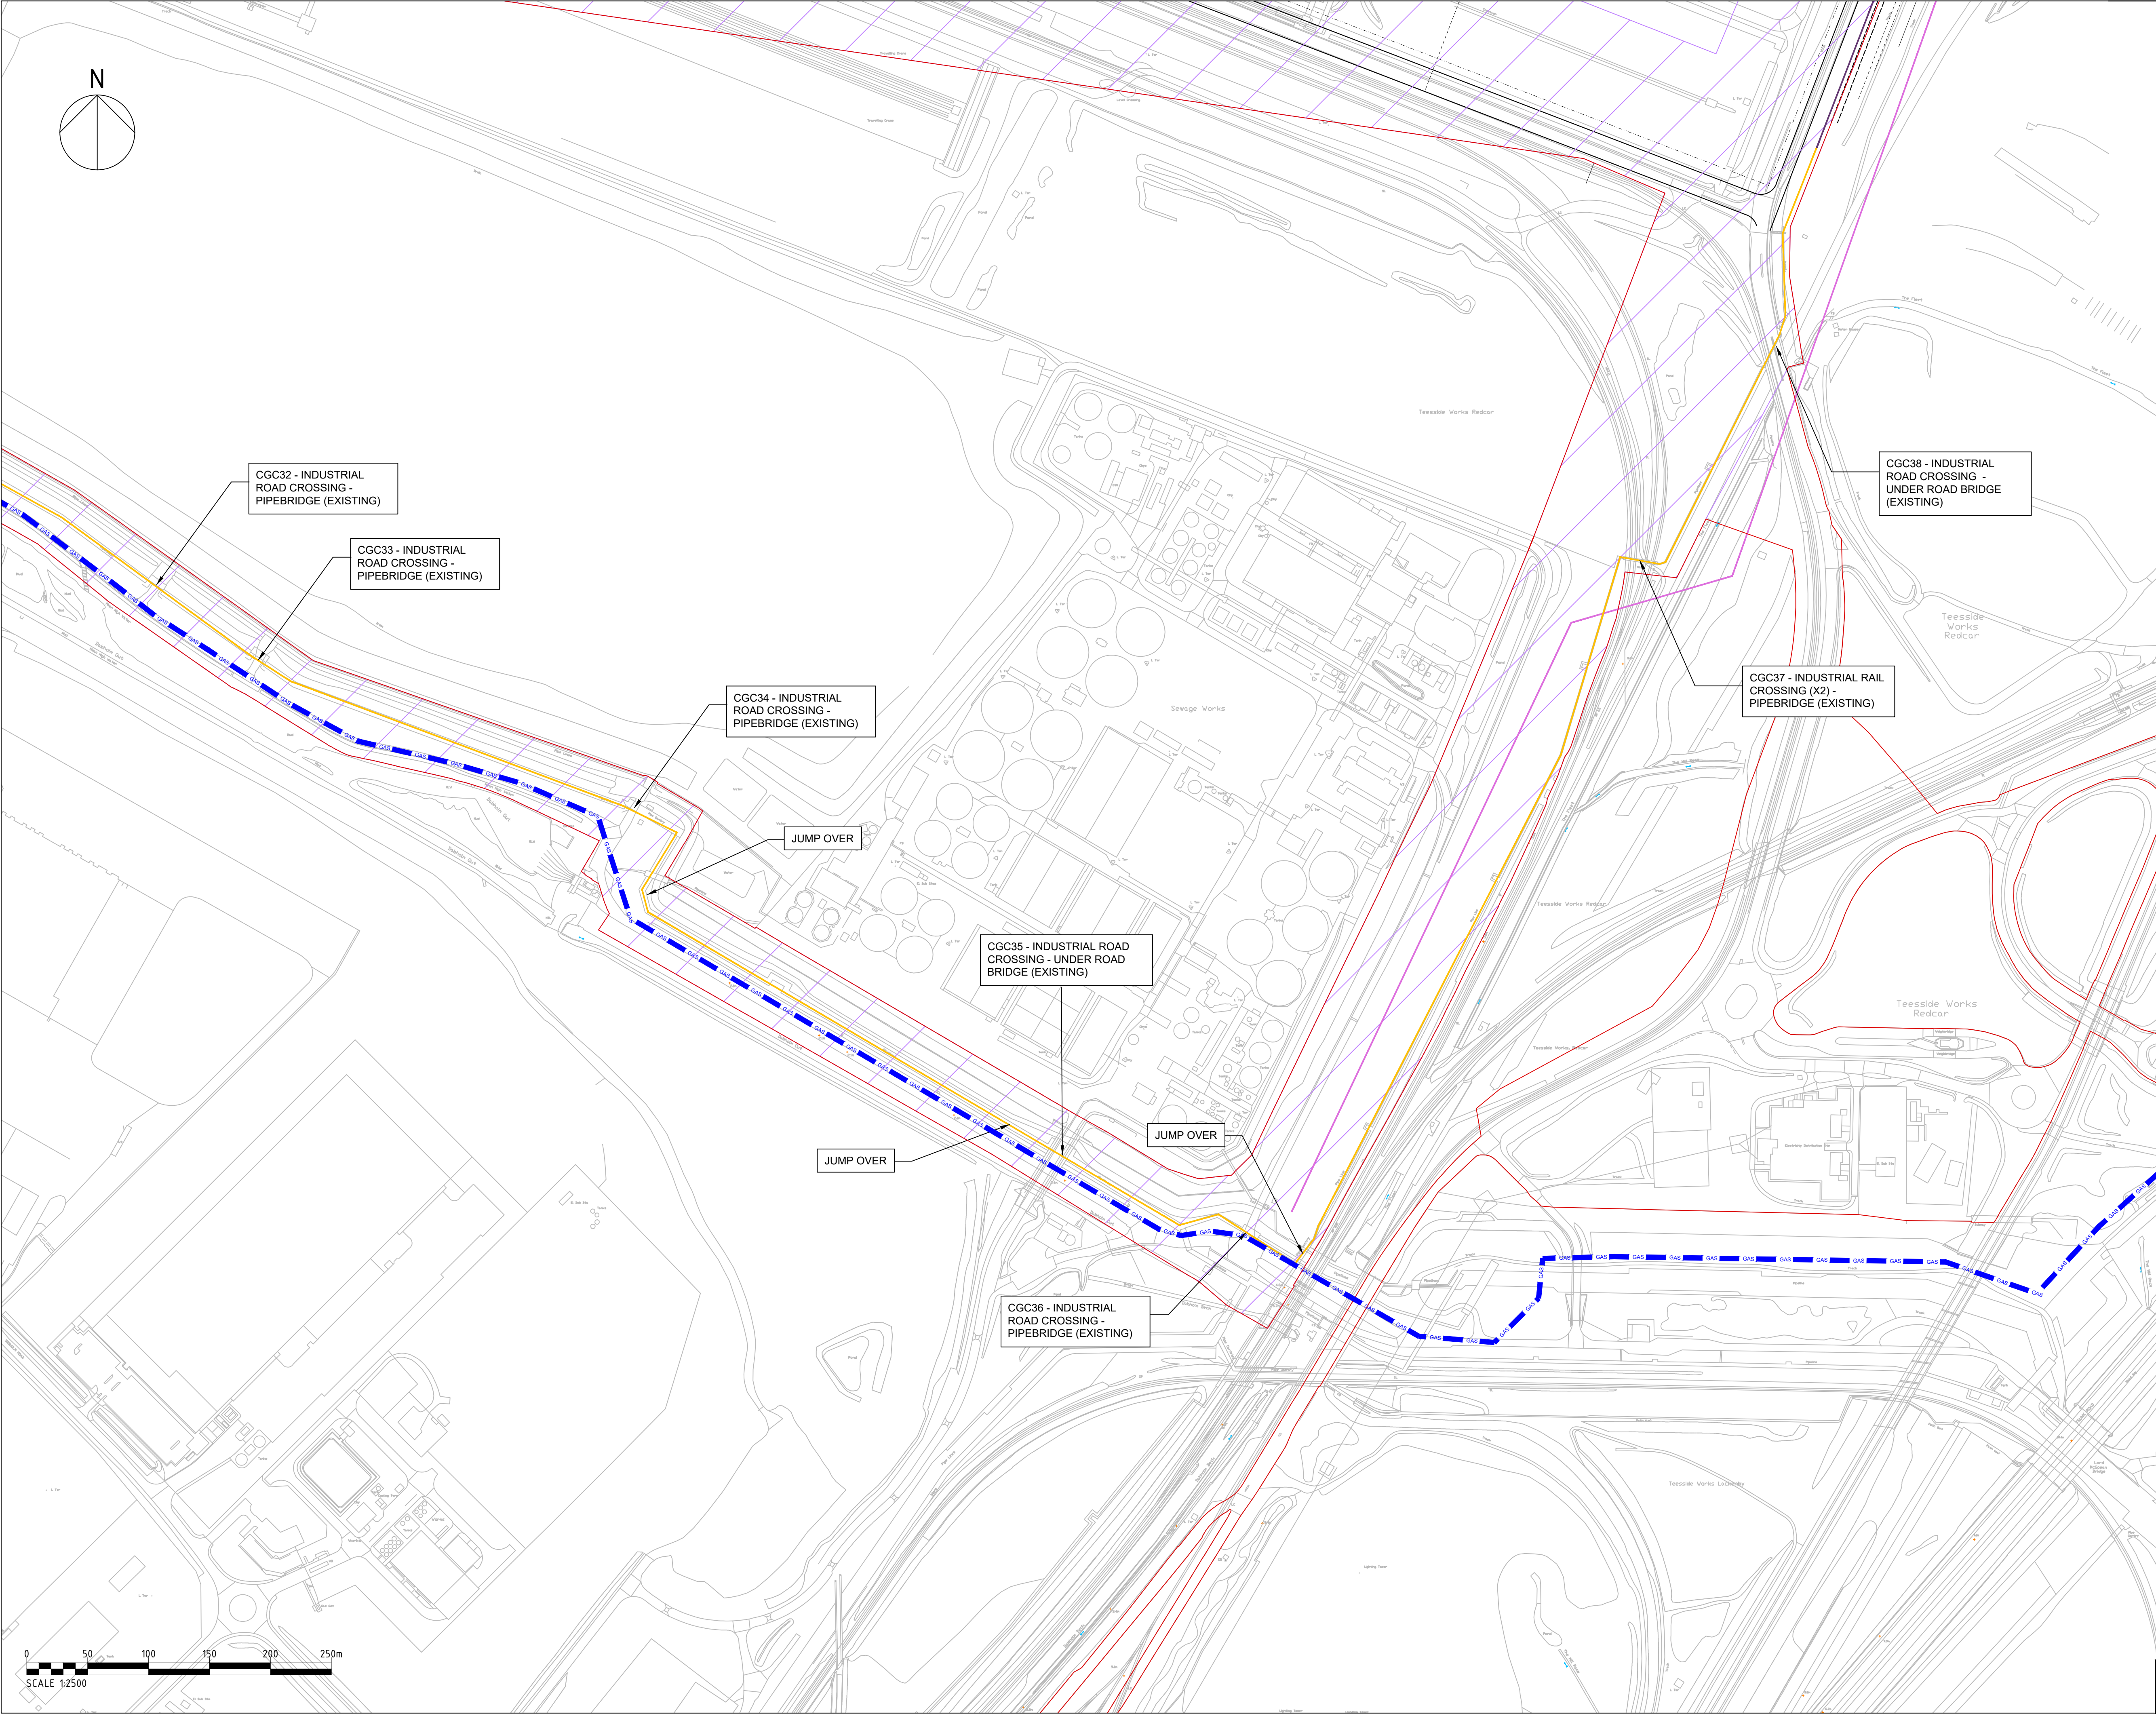

SAFETY, HEALTH AND ENVIRONMENTAL INFORMATION BOX

IT IS ASSUMED THAT ALL WORKS ON THIS DRAWING WILL BE CARRIED OUT BY A COMPETENT CONTRACTOR WORKING, WHERE APPROPRIATE, TO AN APPROPRIATE METHOD STATEMENT

THIS DRAWING TO BE USED ONLY FOR THE PURPOSE OF ISSUE THAT IT WAS ISSUED FOR AND IS SUBJECT TO AMENDMENT

NOTES

KEY

SITE BOUNDARY

WORK NO. 6 (CARBON DIOXIDE GATHERING NETWORK)

INDICATIVE CO2 PIPELINE ROUTE - ABOVE GROUND CONSTRUCTION - OPTION 1 AND 2

INDICATIVE CO2 PIPELINE ROUTE - ABOVE GROUND CONSTRUCTION - OPTION 2

CATS PIPELINE

BREAGH PIPELINE

Revision Details	By	Check	Date	Suffix
Purpose of issue				
FOR INFORMATION				
Applicant				
NLT POWER LTD AND NZNS STORAGE LTD				
Project Title				
Drawing Title				
DCO Reference Number - 4.11				
INDICATIVE CO2 GATHERING NETWORK PLANS				
Sheet 11 of 12 - Alternative Route Option 2				
Designed	Drawn	Checked	Approved	Date
AECOM Internal Project No. 60559231	Suitability			
Scale @ A1 AS SHOWN	Zone / Mileage			
THIS DOCUMENT HAS BEEN PREPARED PURSUANT TO AND SUBJECT TO THE TERMS OF A PROFESSIONAL SERVICES AGREEMENT BETWEEN AECOM AND THE CLIENT. THE CLIENT ACCEPTS NO LIABILITY FOR ANY USE OF THIS DOCUMENT OTHER THAN BY ITS ORIGINAL CLIENT OR FOLLOWING AN EXPRESS AGREEMENT TO SUCH USE, AND ONLY FOR THE PURPOSES FOR WHICH IT WAS PREPARED AND PROVIDED.				
WHILE AECOM AND THE CLIENT HAVE BECOME ONE COMPANY, CONTRACTING ENTITIES ALL OF WHICH ARE NOW WHOLLY OWNED BY AECOM, AND LINES OF COMMUNICATION CURRENTLY REMAIN THE SAME UNLESS SPECIFICALLY AGREED OR COMMUNICATED OTHERWISE.				
AECOM Infrastructure & Environment UK Limited The Colmore Building 20 Colmore Circus Queensway, Birmingham Tel: 0121 710 1100 www.aecom.com				
Drawing Number				Rev
60559231-PE-DRG-027				0