



NOTES
 THIS DRAWING IS ONLY INTENDED TO BE ILLUSTRATIVE OF A POTENTIAL SECTION THROUGH A SOLID QUAY CONSTRUCTION. FINAL ARRANGEMENT AND FORM OF ELEMENTS MAY BE SUBJECT TO CHANGE.

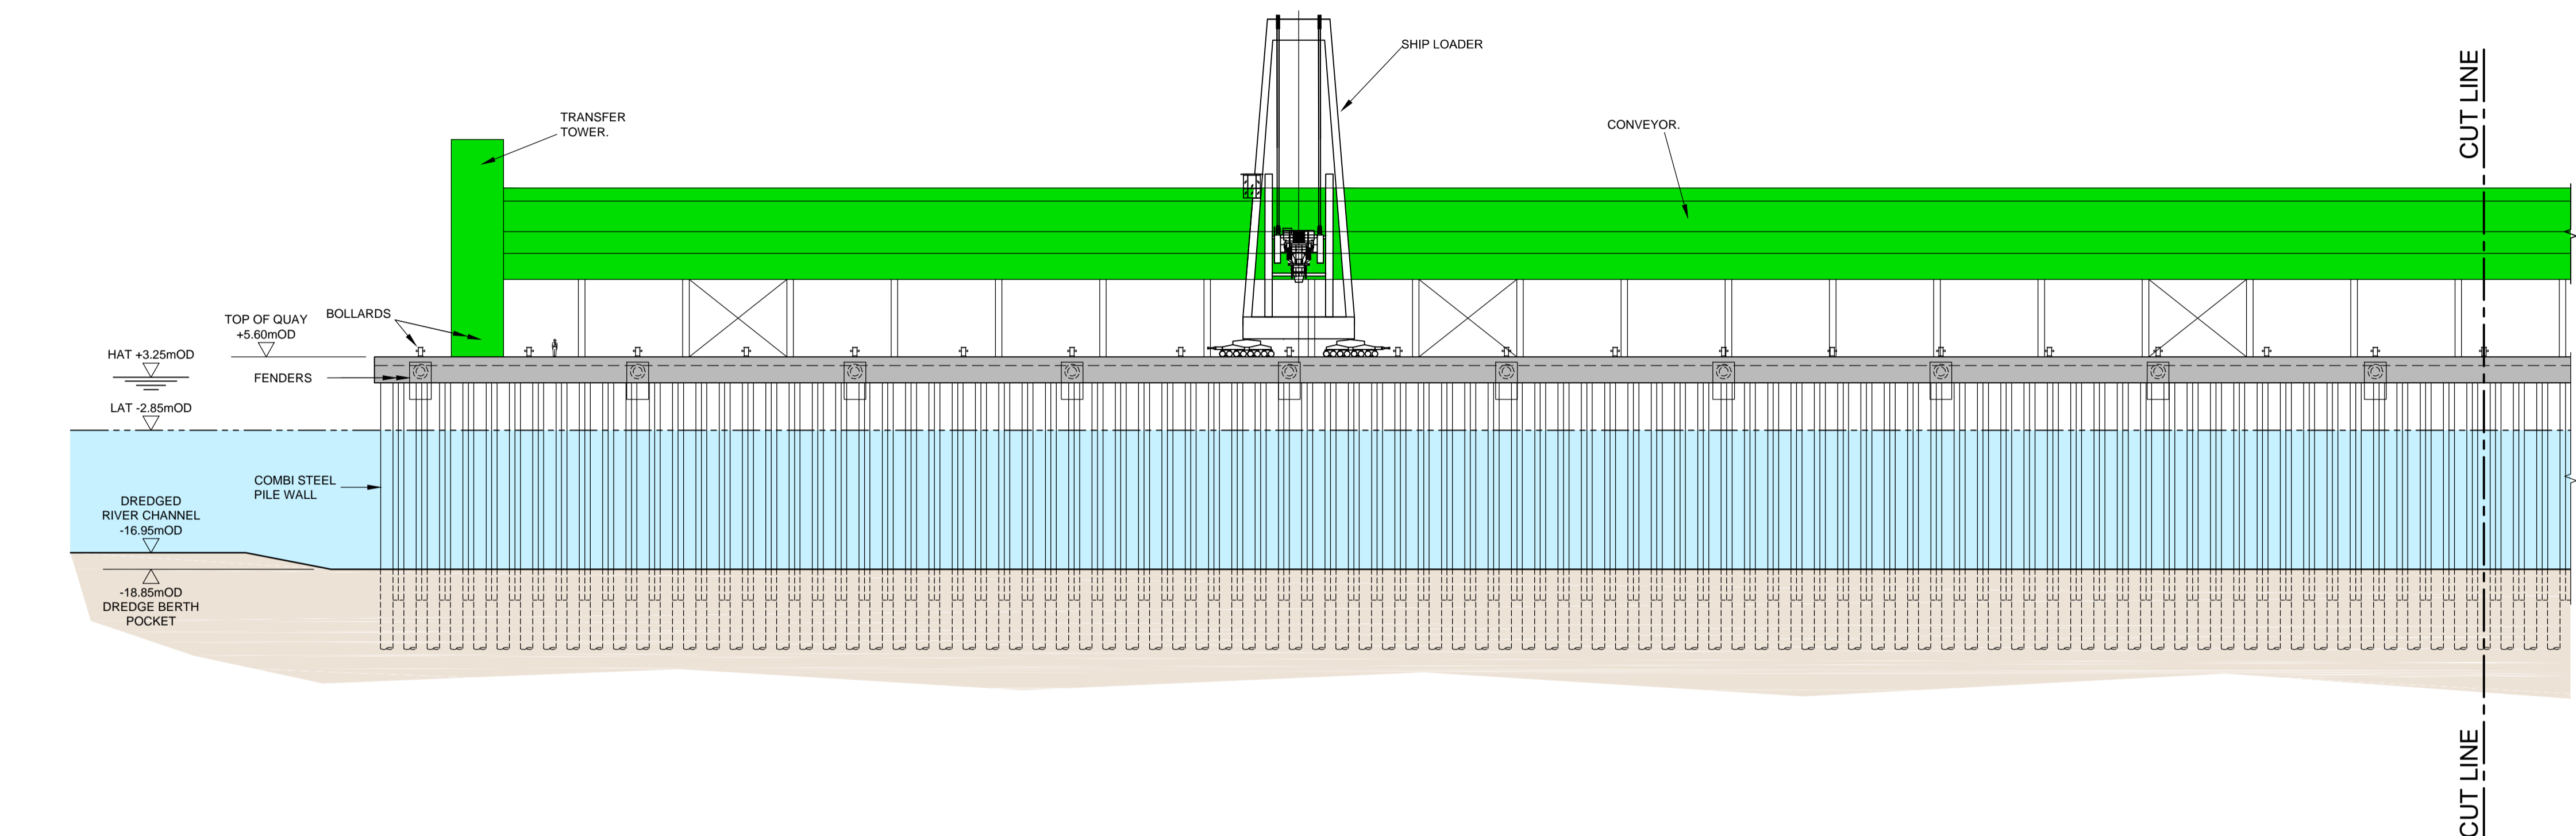

NOTE:
 VESSEL NOT SHOWN
 FOR CLARITY.

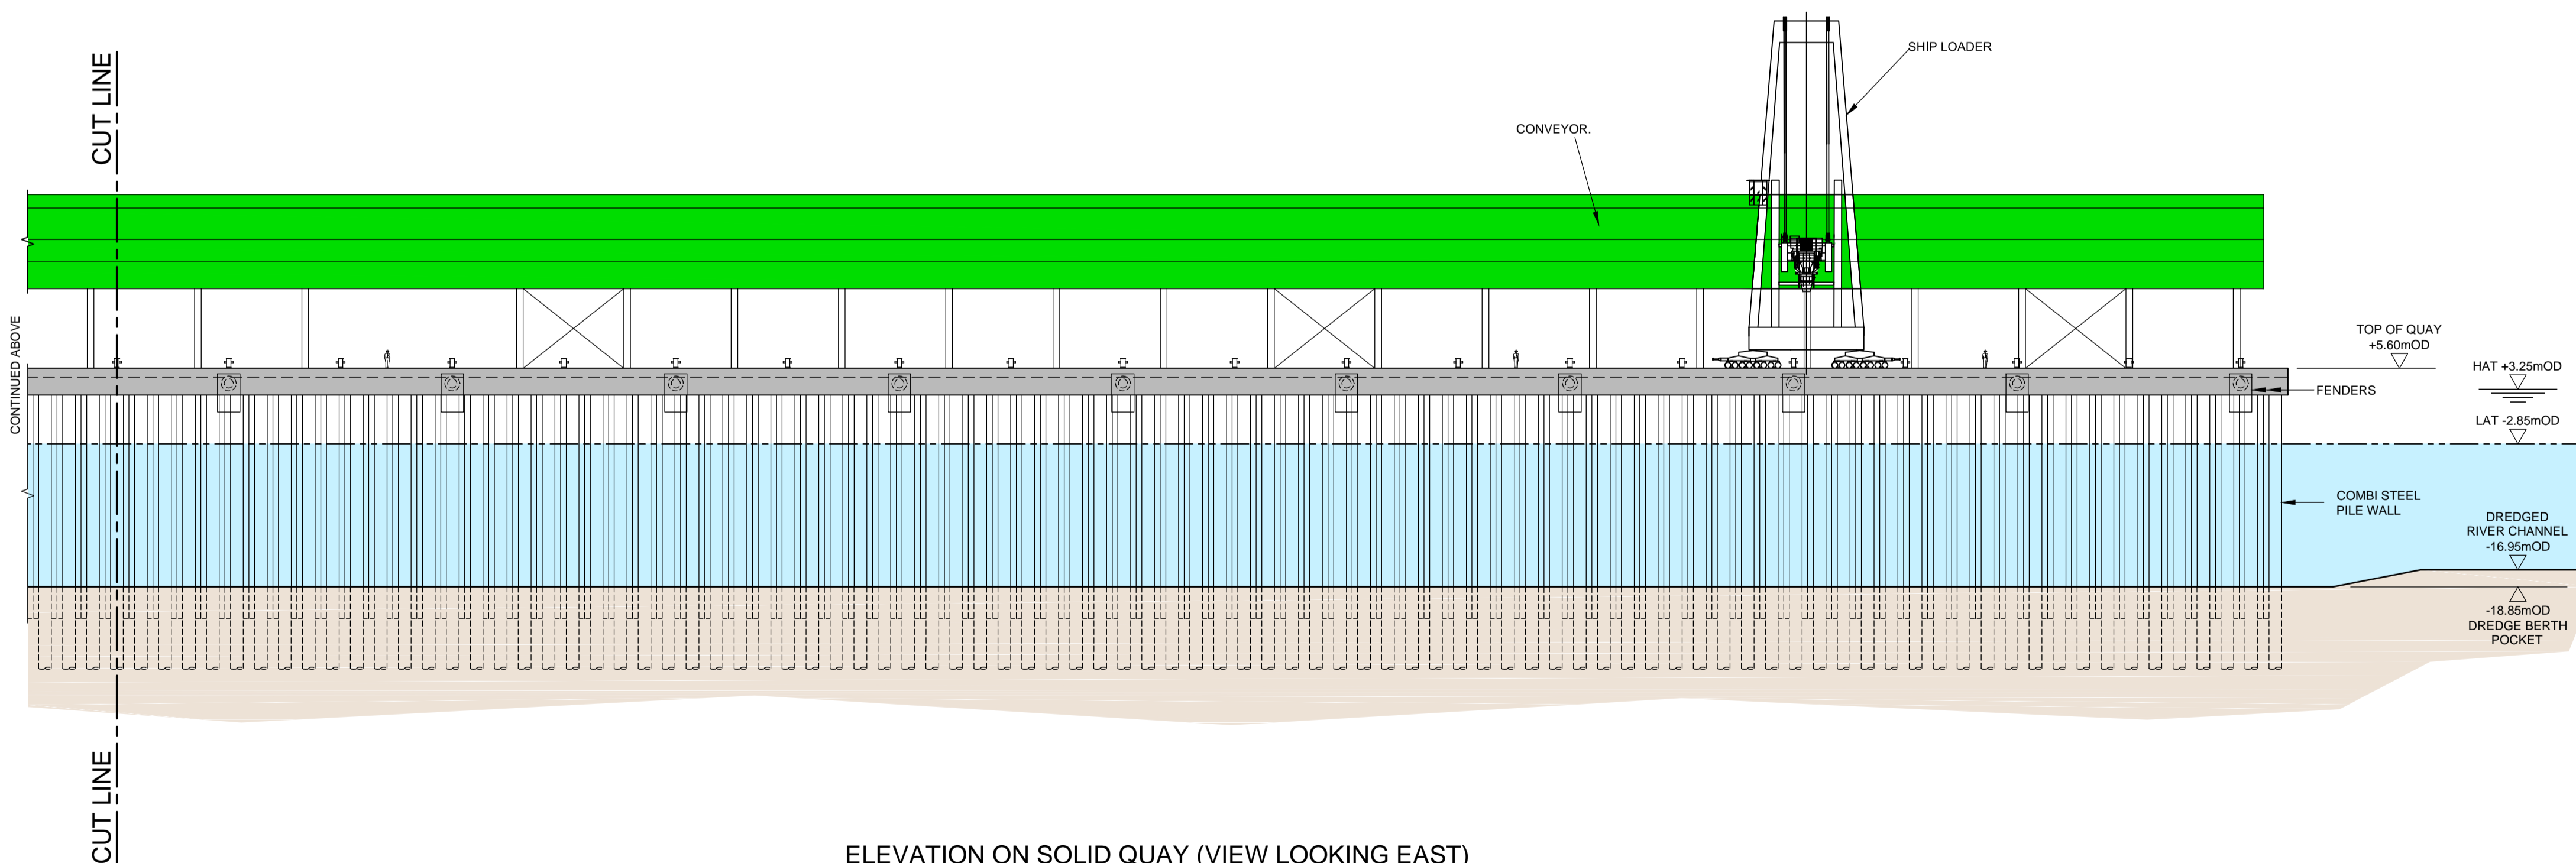

ELEVATION ON SOLID QUAY (VIEW LOOKING EAST)

REV	DATE	DESCRIPTION	BY	CHK	APP
D	19/03/15	PLANNING ISSUE	LW	DGB	RWP
C	17/03/15	PLANNING ISSUE	LW	DGB	RWP
B	09/03/15	PLANNING ISSUE	CH	SRS	RWP
A	03/03/15	PLANNING ISSUE	NAT	SRS	RWP
0	27/02/15	PLANNING ISSUE	NAT	SRS	RWP

REVISIONS

PROJECT
YORK POTASH

TITLE
 THE YORK POTASH
 HARBOUR FACILITIES ORDER 201X
 INDICATIVE ELEVATION
 SOLID QUAY CONSTRUCTION
 REGULATION 5 (2)(o)
 DOCUMENT 3.8D

DRAWN	NAT	CHECKED	SRS	PASSED	RWP
DATE	FEB. 2015	CLIENT'S REF.			
SCALE AT A1	1:500	AUTOCAD REF.	PB1586-SK120		

DRAWING No.	PB1586-SK120	REVISION	D
-------------	--------------	----------	---