


SECTION KEYPLAN  
SCALE 1:2500

NOTES

- THIS IS A CROSS SECTION WHICH DOESN'T SHOW FULL VISUAL BACKGROUND.

LEGEND

- EXISTING GROUND PROFILE
- CONVEYORS

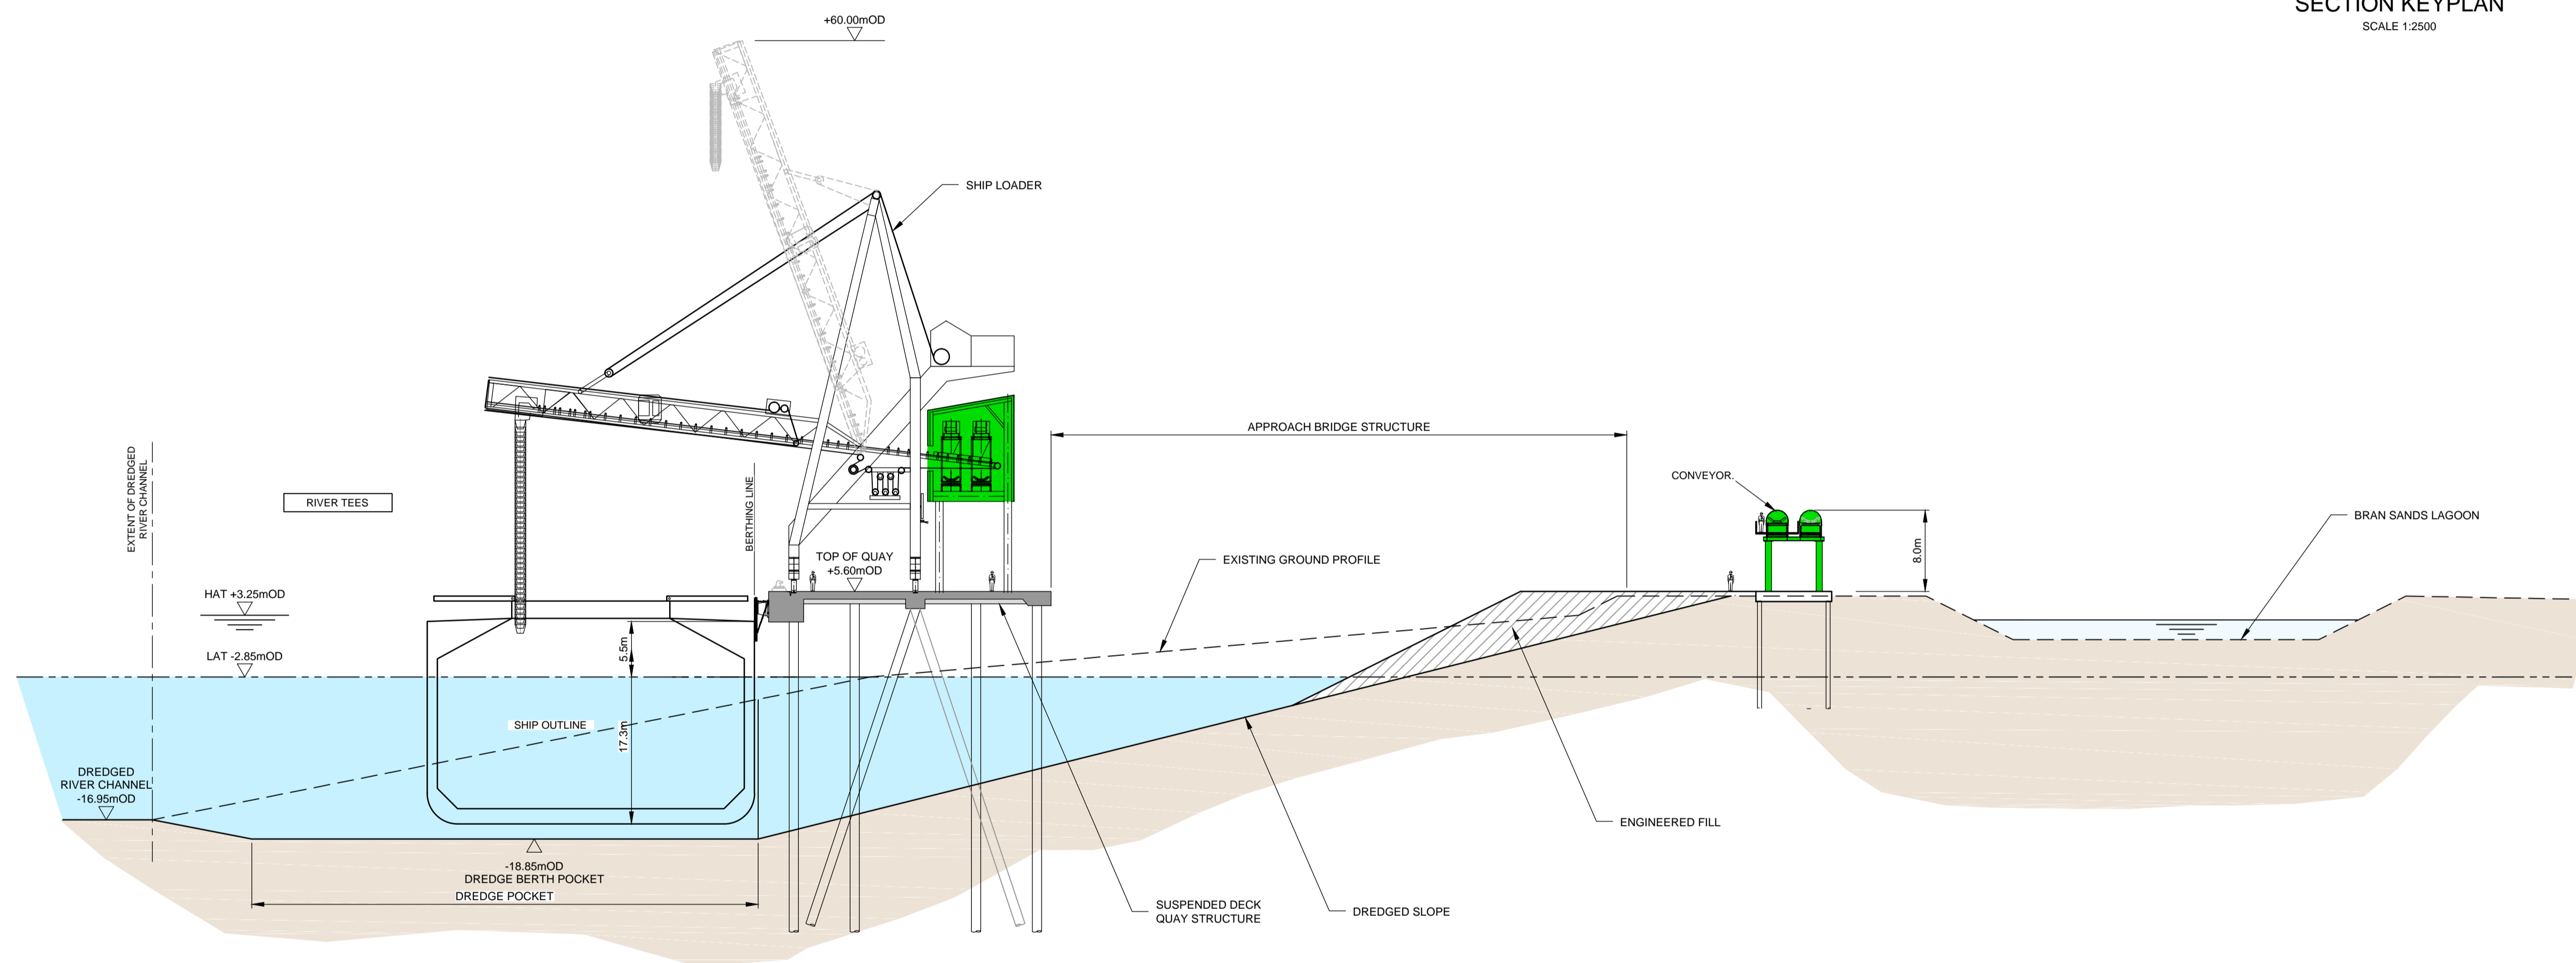

CROSS SECTION OF OPEN QUAY  
(SEE SK93)

REV	DATE	DESCRIPTION	BY	CHK	APP
9	19/03/15	PLANNING ISSUE	LW	DGB	RWP
8	17/03/15	PLANNING ISSUE	LW	DGB	RWP
7	11/03/15	PLANNING ISSUE	CH	SRS	RWP
6	09/03/15	PLANNING ISSUE	CH	SRS	RWP
5	03/03/15	PLANNING ISSUE	NAT	SRS	RWP
4	27/02/15	PLANNING ISSUE	NAT	SRS	RWP
3	12/21/14	PLANNING ISSUE	TF	RWP	RWP
2	9/12/14	PLANNING ISSUE	TF		
1	1/12/14	MINOR AMENDMENTS	TF	RWP	RWP
0	26/06/14	DRAFT FOR CONSULTATION	IT	TJR	TJR

REVISIONS



PROJECT  
**YORK POTASH**

TITLE  
**THE YORK POTASH  
HARBOUR FACILITIES ORDER 201X  
INDICATIVE SECTION  
OPEN QUAY CONSTRUCTION  
REGULATION 5 (2)(o)  
DOCUMENT 3.9C**

HASKONINGDHV UK LTD  
MARITIME & WATERWAYS  
Marborough House  
Marborough Crescent  
Newcastle upon Tyne NE1 4EE  
+44 (0) 191 211 1300 Telephone  
+44 (0) 191 211 1313 Fax  
info@newcastle.yorkhaskoning.com Email  
www.yorkhaskoningdhv.com Internet

DRAWN	GIC	CHECKED	SRS	PASSED	RWP

DATE JULY '14 CLIENT'S REF.

SCALE AT A1 1:400 AUTOCAD REF. PB1586-SK94

DRAWING No. **PB1586-SK94** REVISION **9**