


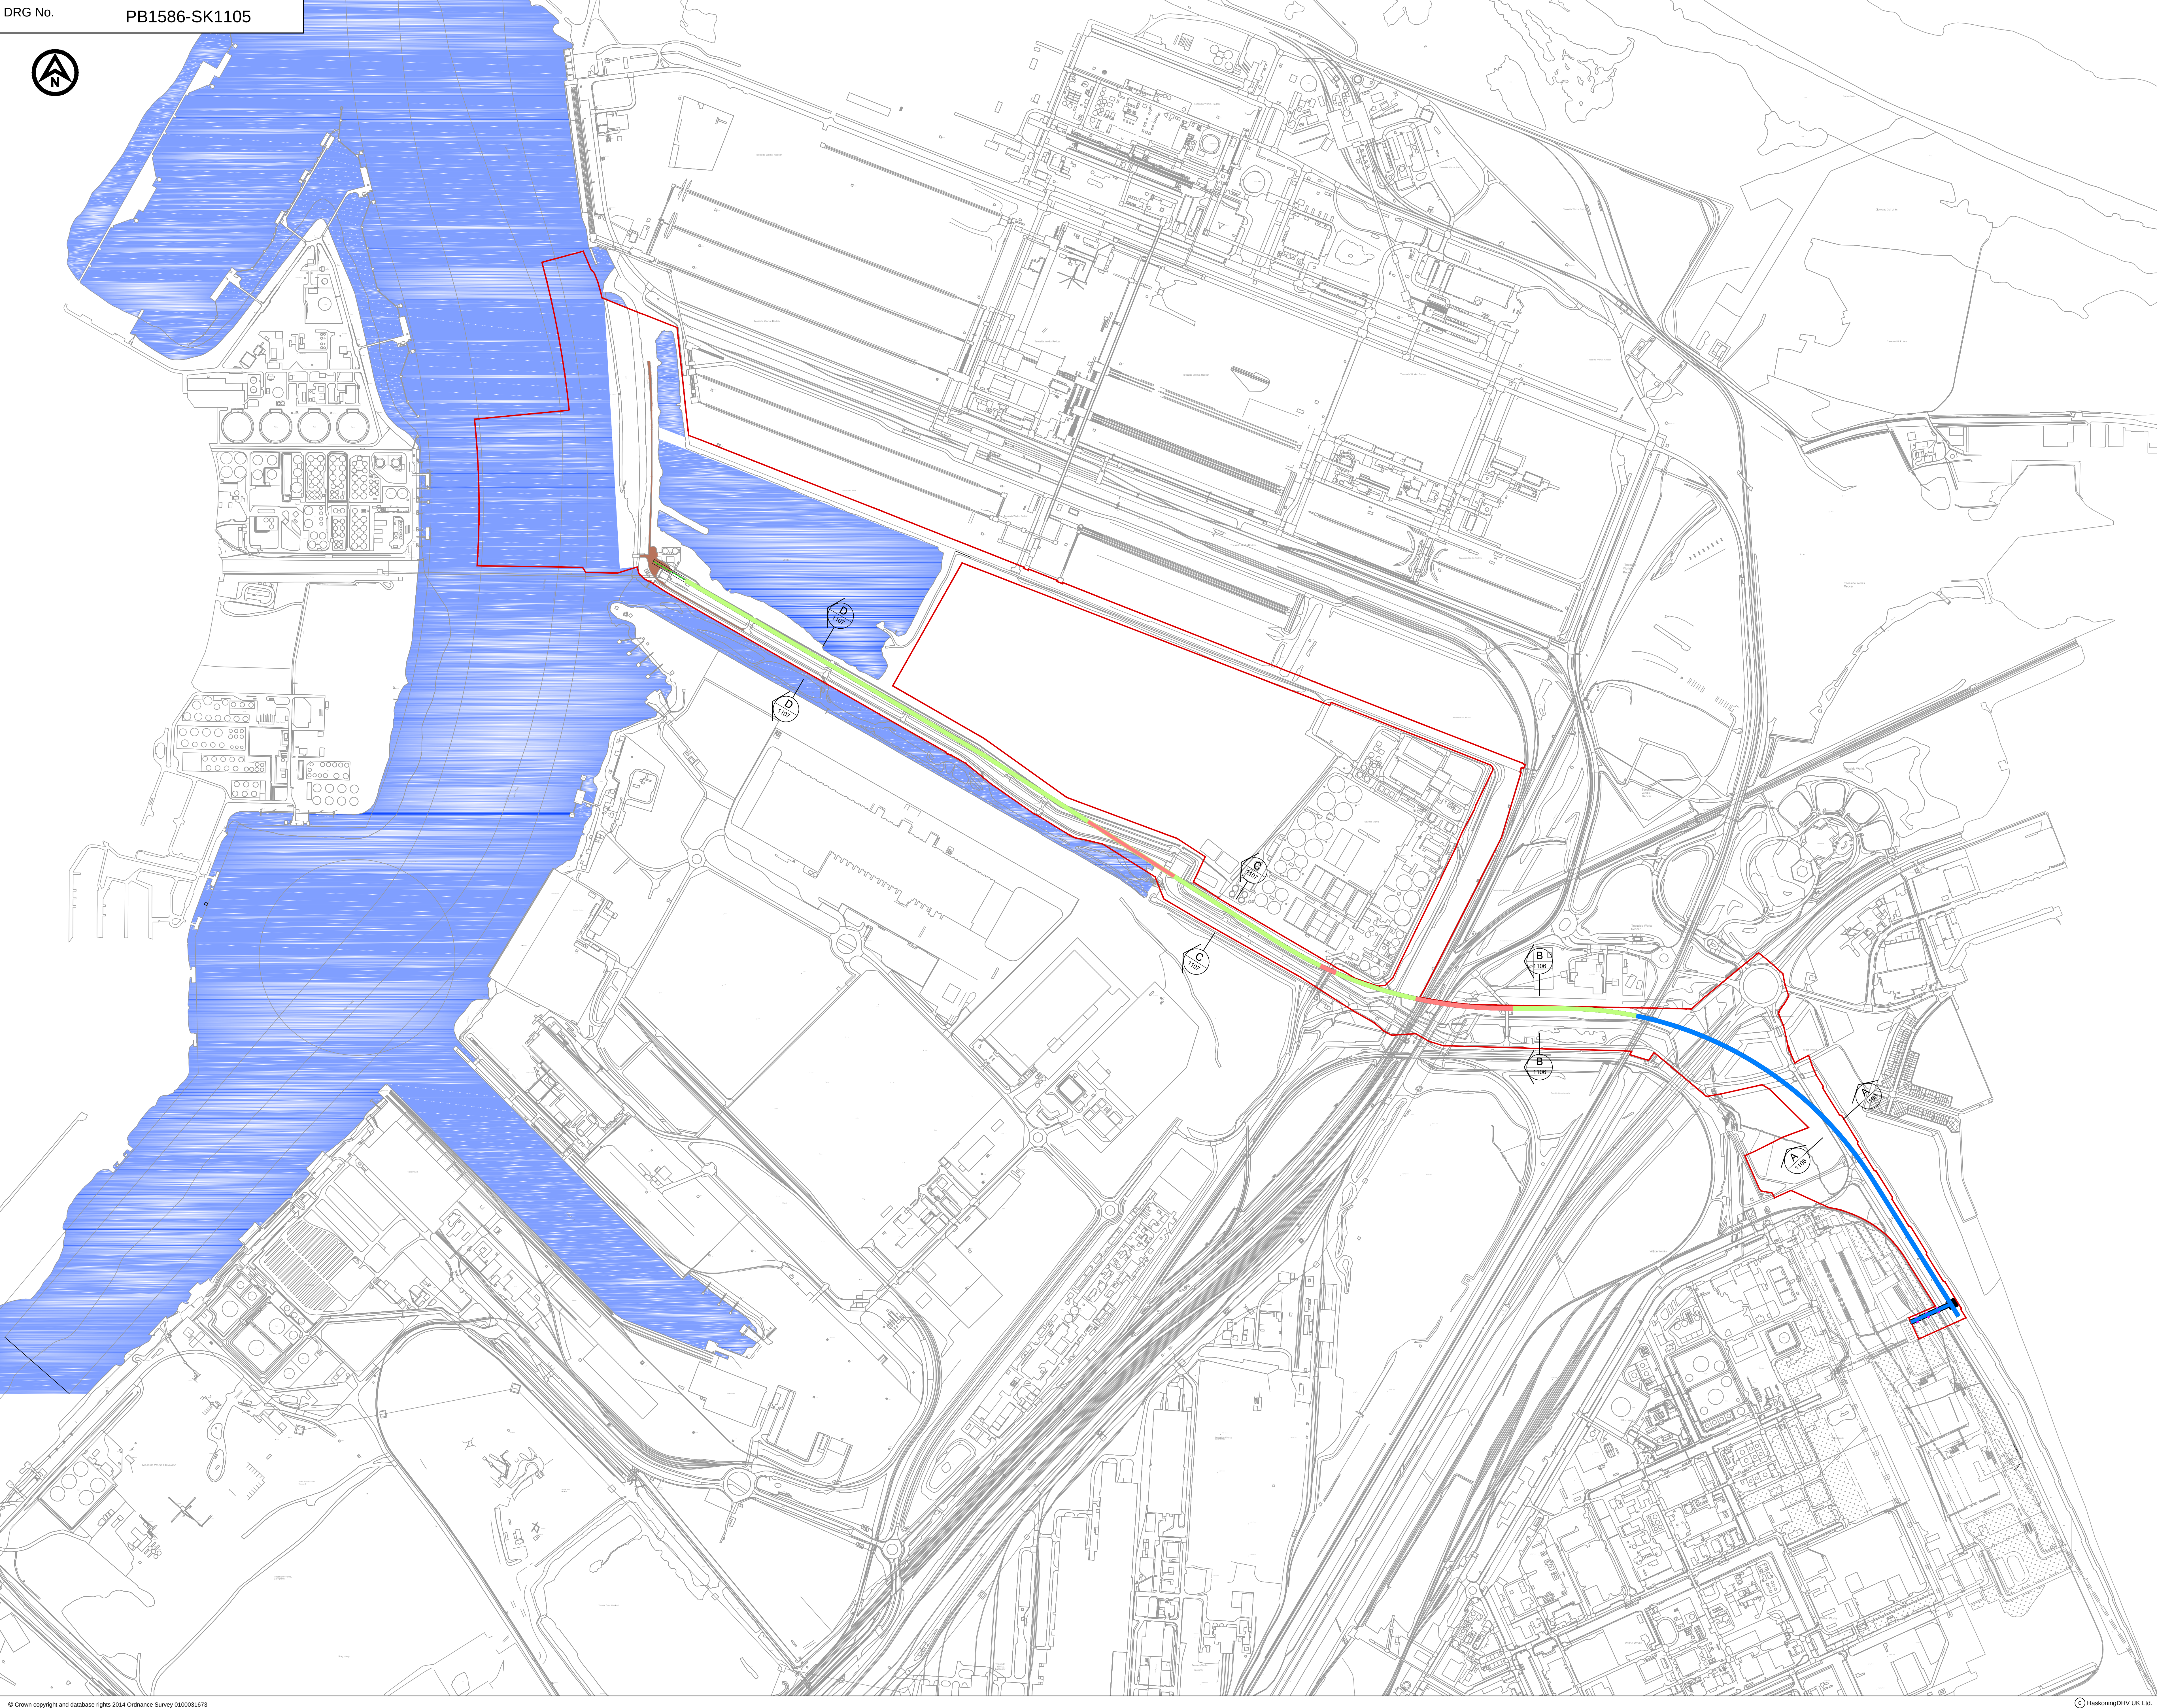


NOTES  
1. FOR SECTIONS REFER TO DRAWING NUMBERS PB1586-1106 & PB1586-1107.

LEGEND  
— DCO ORDER LIMITS

|     |          |                     |    |     |     |
|-----|----------|---------------------|----|-----|-----|
| B   | 16.03.15 | PLANNING ISSUE      | CH | RWP | MH  |
| A   | 13.03.15 | ISSUED FOR APPROVAL | CH | RWP | MH  |
| REV | DATE     | DESCRIPTION         | BY | CHK | APP |

REVISIONS

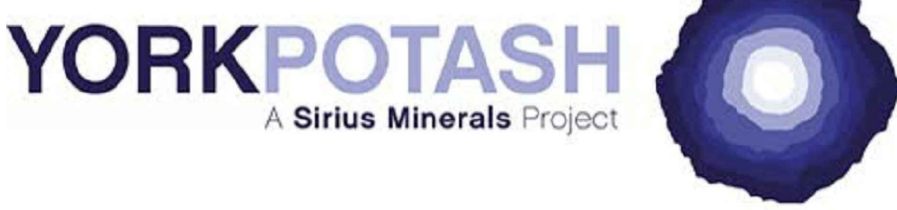

PROJECT  
YORK POTASH

TITLE  
THE YORK POTASH  
HARBOUR FACILITIES ORDER 201X  
CONVEYOR CROSS SECTIONS  
LOCATION PLAN - SOUTHERN ROUTE  
REGULATION 5(2)(g)  
DOCUMENT 3.12D



|       |    |         |     |        |    |
|-------|----|---------|-----|--------|----|
| DRAWN | CH | CHECKED | RWP | PASSED | MH |
|-------|----|---------|-----|--------|----|

DATE FEB '15 CLIENT'S REF.

SCALE AT A0 1:5000 AUTOCAD REF. PB1586-1105.dwg

DRAWING No. PB1586-SK1105 REVISION B