
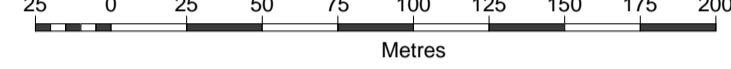




Legend:

- Land required for, or affected by, the authorised development (the Order Limits)
- Land containing Crown Interests
- Order Land – New rights to be created and in relation to which it is proposed to suspend and/or interfere with easements and/or other private rights and to extinguish any unknown easements and/or other private rights insofar as those easements and/or other private rights are inconsistent with the authorised development
- Plot boundary for the above





© Crown copyright, All rights reserved. 2015
Licence number 0100031673

Notes:

Created by:
TerraQuest Solutions Limited
Quayside Tower
252-260 Broad Street
Birmingham
B1 2HF
w: www.terraquest.co.uk
e: information@terraquest.co.uk



TerraQuest
 Business & Property Solutions
A Mears Group plc Company

Created for:
York Potash Limited
7-10 Manor Court
Manor Garth
Scarborough
YO11 3TU



YORKPOTASH
 A Sirius Minerals Project

Title:
The York Potash Harbour Facilities Order 201X - Land Plan (Sheet 1 of 3)
The Infrastructure Planning (Applications: Prescribed Forms and Procedure) Regulations 2009
Regulation 5(2)(i) and 5(2)(n) Document Number: 2.1A

Scale: 1:2500 @ A1	Date: October 2015
Drawing No: YPL Land Plan Sheet 1	Revision: v4

Approved By: MD	Checked By: PW	Drawn By: DC
---------------------------	--------------------------	------------------------

2.1D (Inset Sheet 1 of 11)

2.1E (Inset Sheet 2 of 11)

2.1F (Inset Sheet 3 of 11)

2.1G (Inset Sheet 4 of 11)

Continued on Sheet 2 of 3